




SCHEME 'B-R' - COLORED SOUTH ELEVATION


SCALE: 1/8"=1'-0" 2

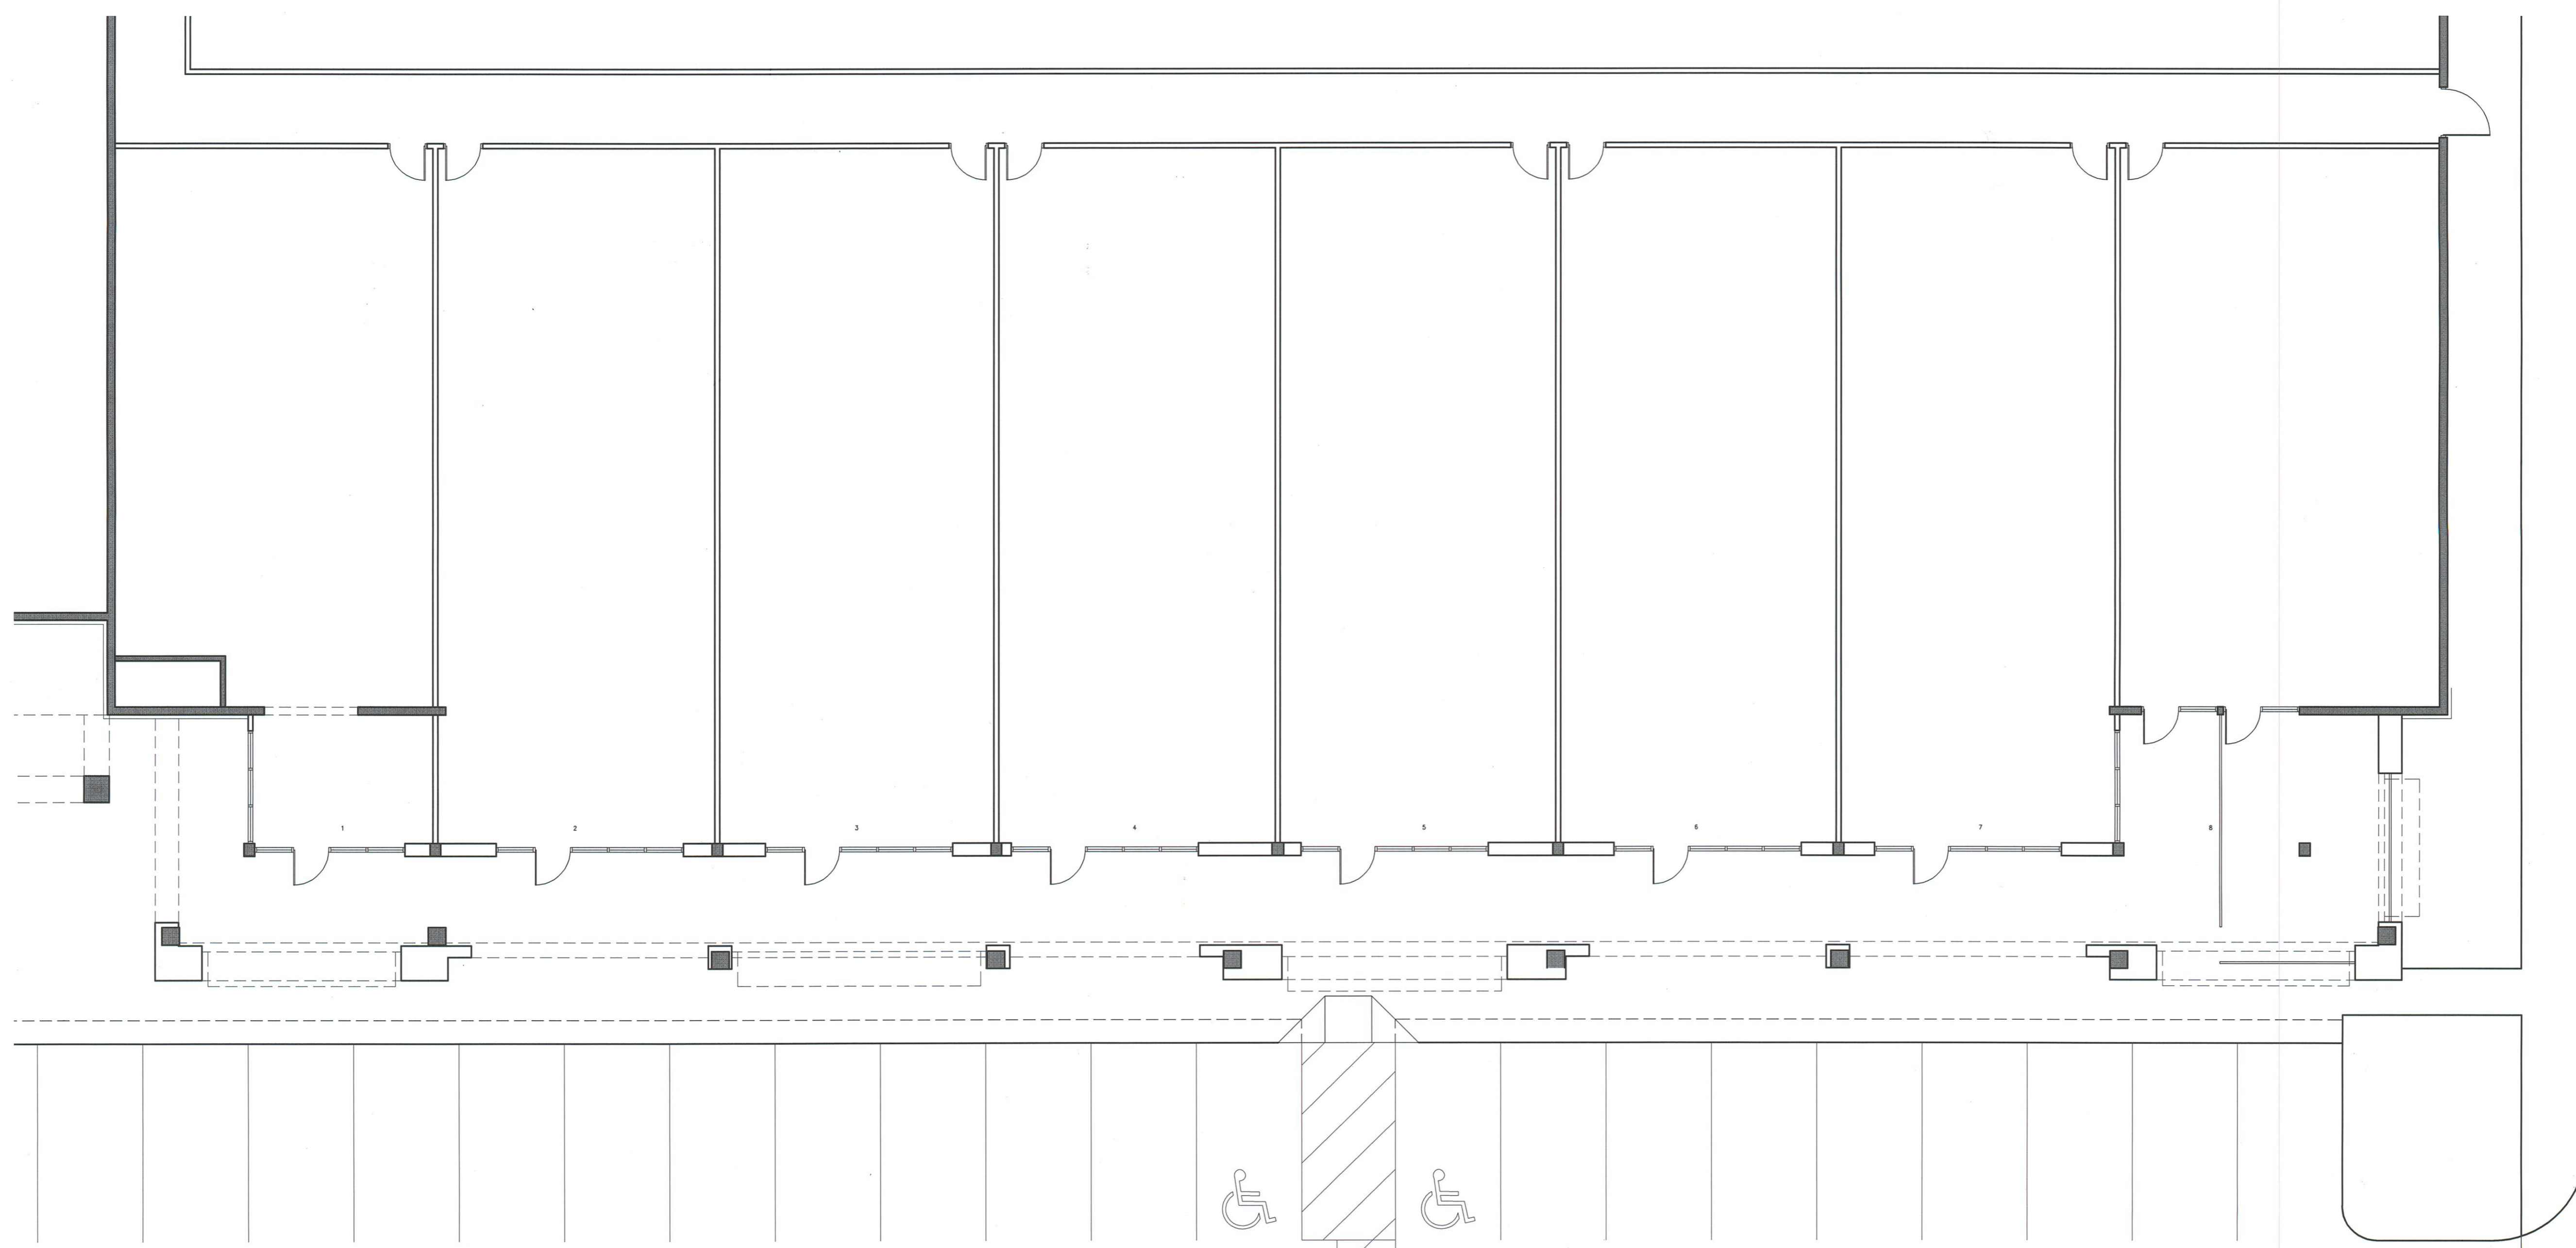

SCHEME 'B-R' - NEW SITE PLAN

SCALE: 1/8"=1'-0" 1

Lawrence C
Reeves L.P.
49-950 Jefferson Street
Suite 130
Indio
California
92201
C - 818/425-0830
E - LCRPArch@gmail.com

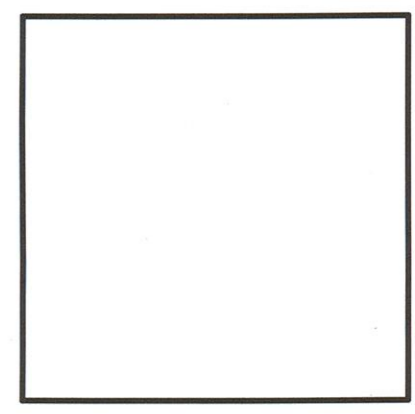

MAGICAL ESTATES LLC
9622 CRESTA DRIVE
LOS ANGELES, CA. 90035

COMMERCIAL
DEVELOPMENT
82-490 HIGHWAY 111, INDIO, CA. 92201

NO.	DATE	BY	DESCRIPTION
7			
6			
5			
4			
3			
2			
1			

COMM. NO.:	DATE:
26110	12.05.16
DRAWN:	CHECKED:
SRD	LCR

DRAWING TITLE:
SCHEME 'B-R'
NEW ELEVATION &
SITE PLAN
CE-1