


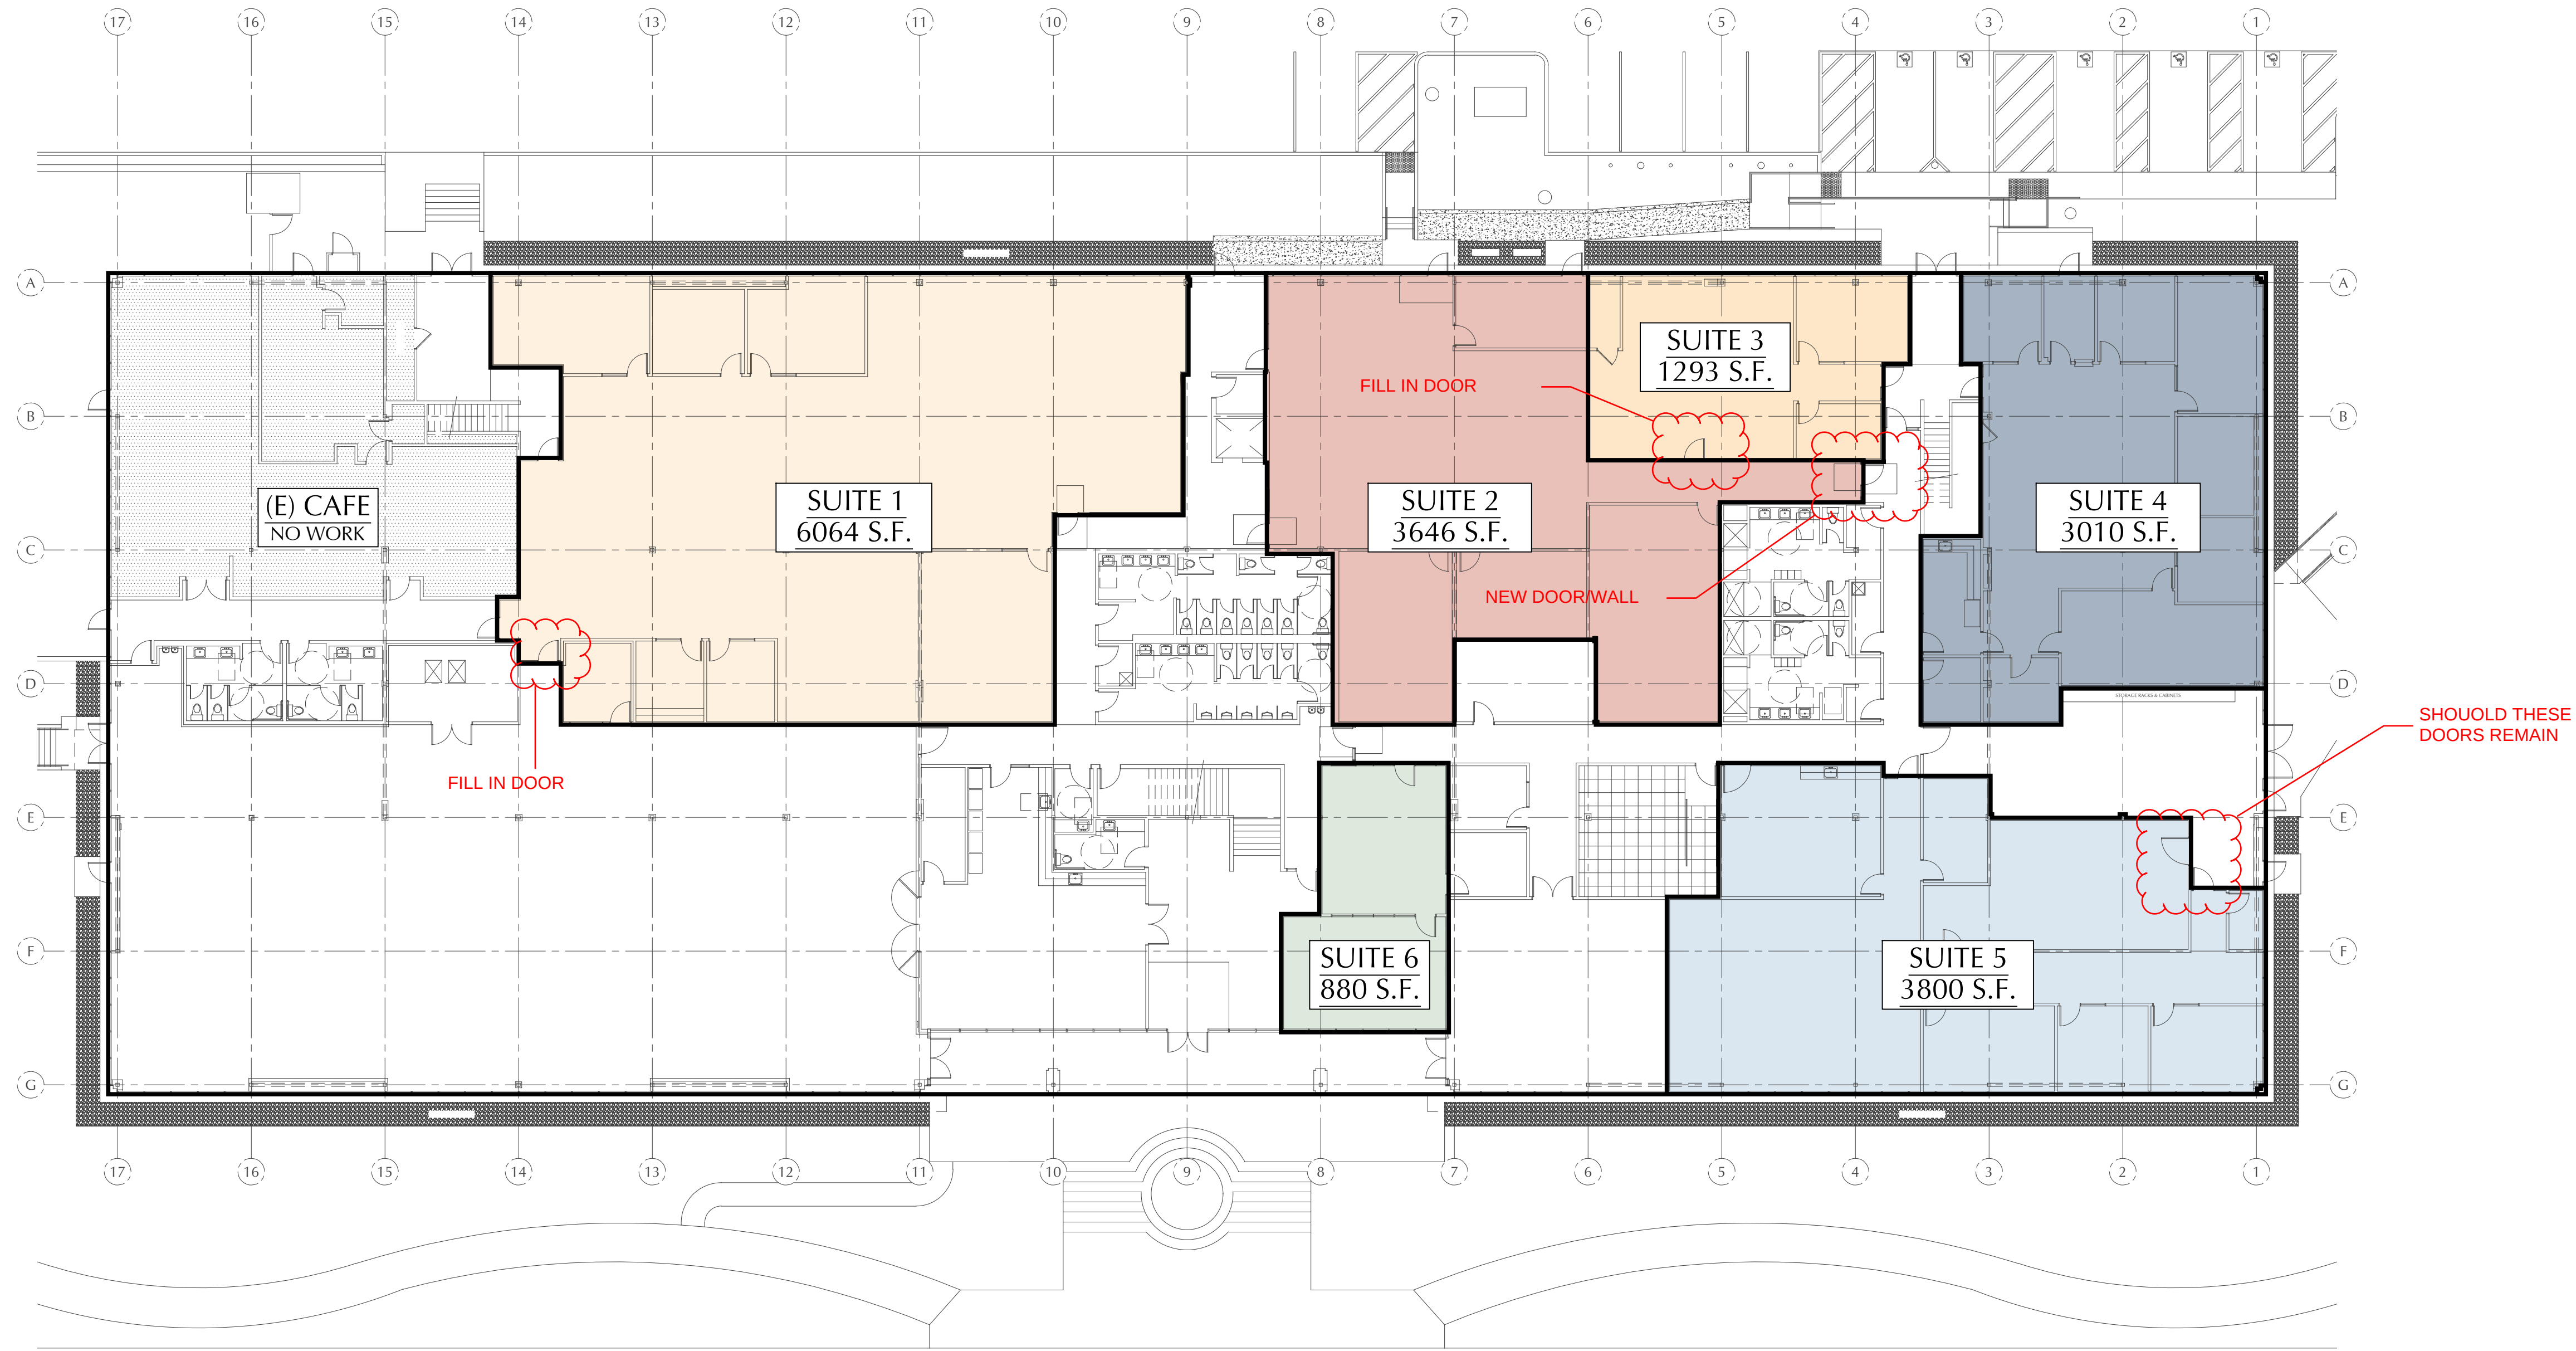

GREEN HILLS ROAD

1

FIRST FLOOR PLAN

SCALE: 1/16" = 1'-0"





WILLIAM C. KEMPF
ARCHITECTS
105 Locust Street, Suite B
Santa Cruz, CA 95060
831 459-0951
www.wckempf.com

AREA PLAN FOR:
CENTRAL CALIFORNIA ALLIANCE FOR HEALTH
1700 GREEN HILLS ROAD, SCOTTS VALLEY, CALIFORNIA
BUILDING LOWER FLOOR PLAN

DRAWING DATE:		FEB 08, 2024
A.P.N.:		024-261-09
CLIENT NAME:		CCAH
PROJECT NAME:		1700 GREEN HILLS RD. - 2023

REVISIONS		
No.	DESCRIPTION	DATE

 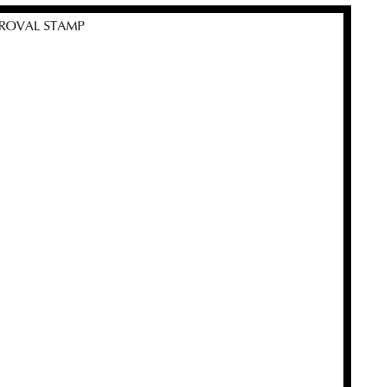

DISCLAIMER
THE DATA SET FORTH ON THIS SHEET IS THE PROPERTY OF WILLIAM C. KEMPF, ARCHITECTS. IT IS AN INSTRUMENT OF SERVICE AND MAY NOT BE ALTERED, REPRODUCED, OR USED WITHOUT THE CONSENT OF THE ARCHITECT. THE PROPER ELECTRONIC TRANSFER OF DATA SHALL BE THE USER'S RESPONSIBILITY WITHOUT LIABILITY TO THE ARCHITECT. UNAUTHORIZED USE IS PROHIBITED.

SHEET
A2.1