


HB

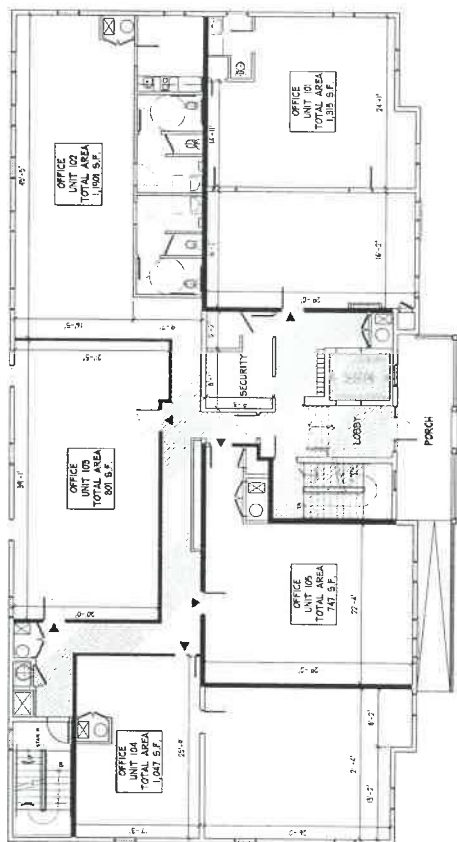

FIRST FLOOR PLAN
SCALE: 1/8" = 1'-0"

- UNIT DEMISING WALL
- COMMON AREA
- SECURITY ROOM
- PRIMARY UNIT ENTRANCE
- COMMON AREA

The Residences at
One Hundred Fellsway West
100 Fellsway West
Somerville, MA 02145
Sheet 2 of 5

REGISTER USE ONLY

I CERTIFY THAT THIS PLAN WAS PREPARED IN CONFORMANCE WITH THE RULES AND REGULATIONS OF THE BOARD OF REGISTRY OF DEEDS. I HAVE REVIEWED THE PLAN TULLY AND ACCURATELY REPRESENTS THE LOCATION, UNIT NUMBER AND DIMENSIONS OF THE RESIDENCES AT ONE HUNDRED FELLSWAY WEST LOCATED AT 100 FELLSWAY WEST, AS BUILT.

DATE: 02.16.12

SIGNED: _____

CB

DAYCARE CENTER FLOOR PLAN
FINAL

100
Fellsway
West

SOMERVILLE, MA


Northrup Perich Architects, Inc.
100 Fellsway West
Somerville, MA 02144
Tel: 617.771.1111
Fax: 617.771.1112

08/14/2020

Rev	Description	Date
001	ISSUED FOR PERMIT	08/14/2020
002	REVISIONS	
003		
004		
005		
006		
007		
008		
009		
010		

FIRST FLOOR
PLANS

A-101
Scale: 1/4" = 1'-0"

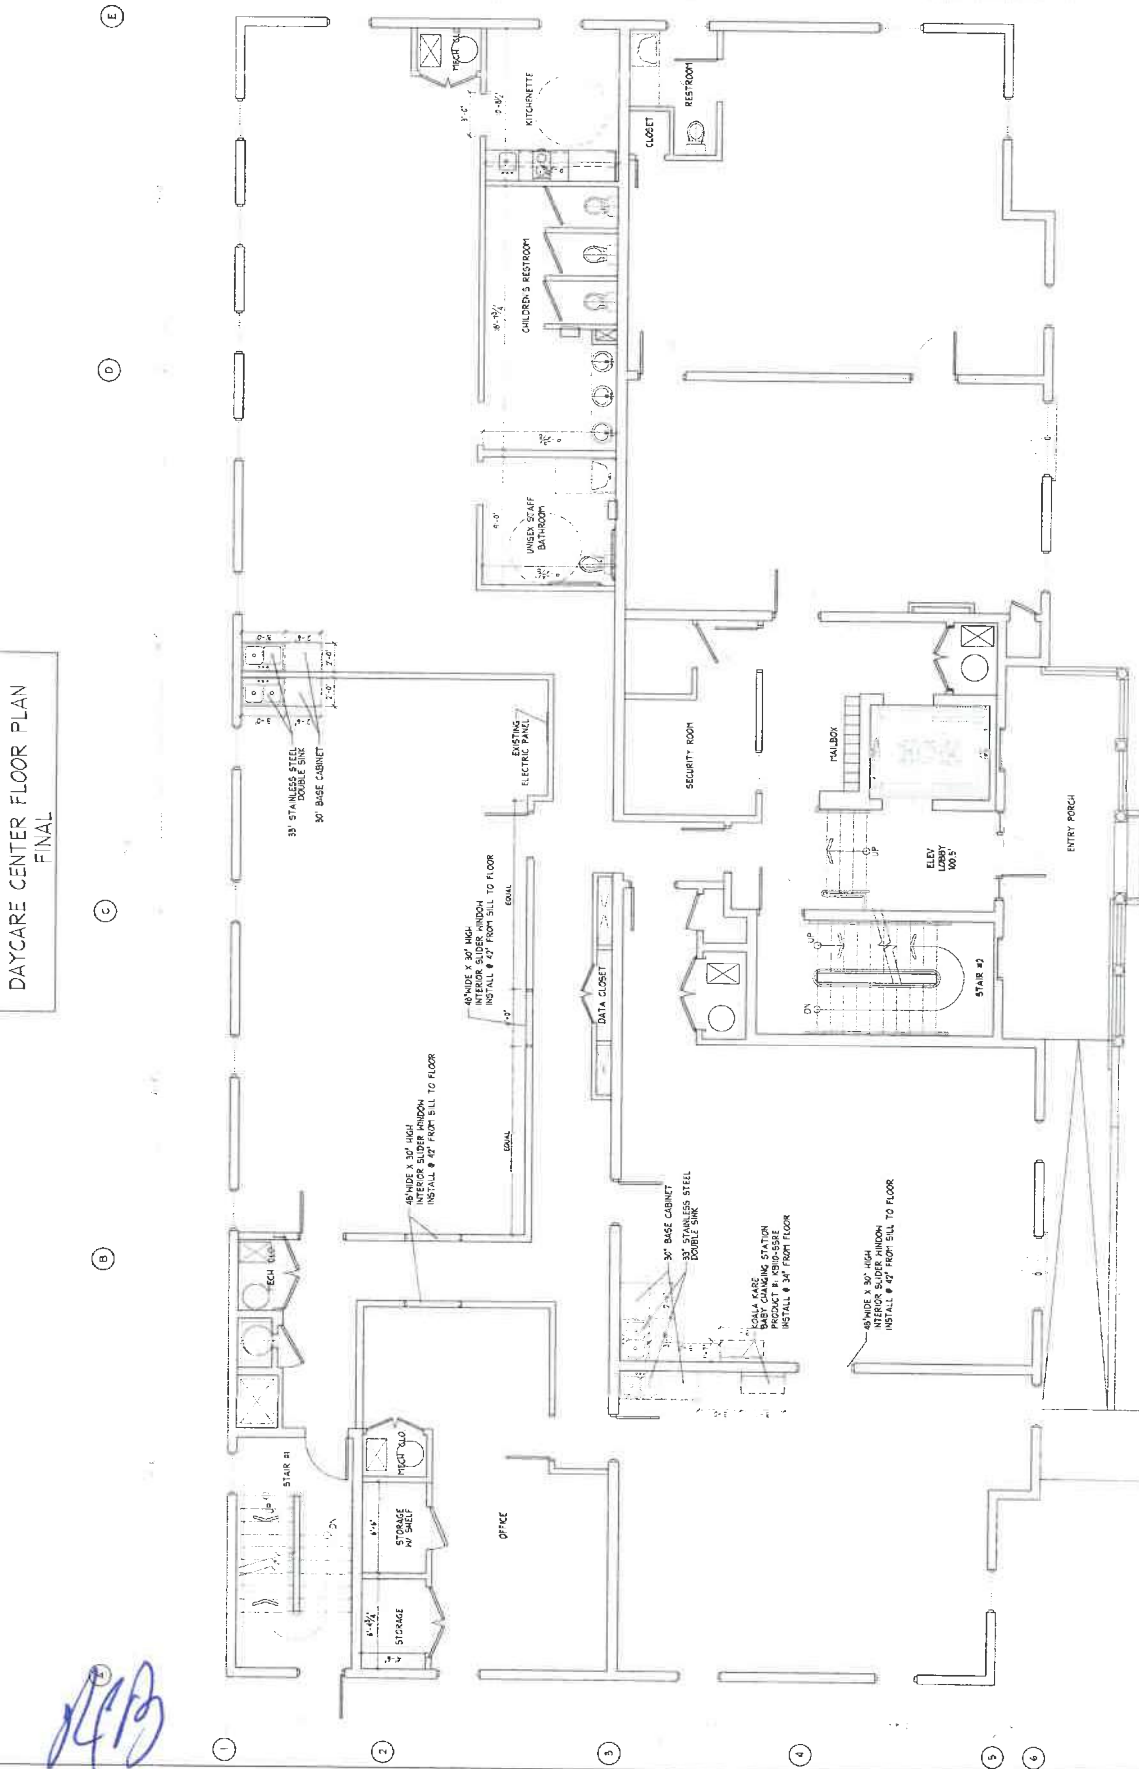

1 FIRST FLOOR PLAN
1/4" = 1'-0"