
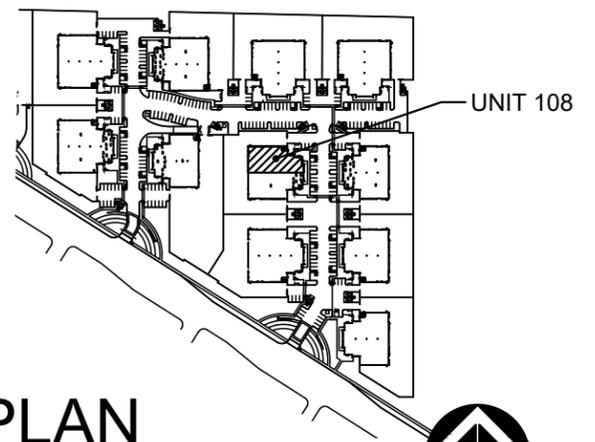


BUILDING 7,898 SF
YARD 9,492 SF

WAREHOUSE
64'-0" X 105'-0"

FIRE
RISER
8'-3" X 10'-4"

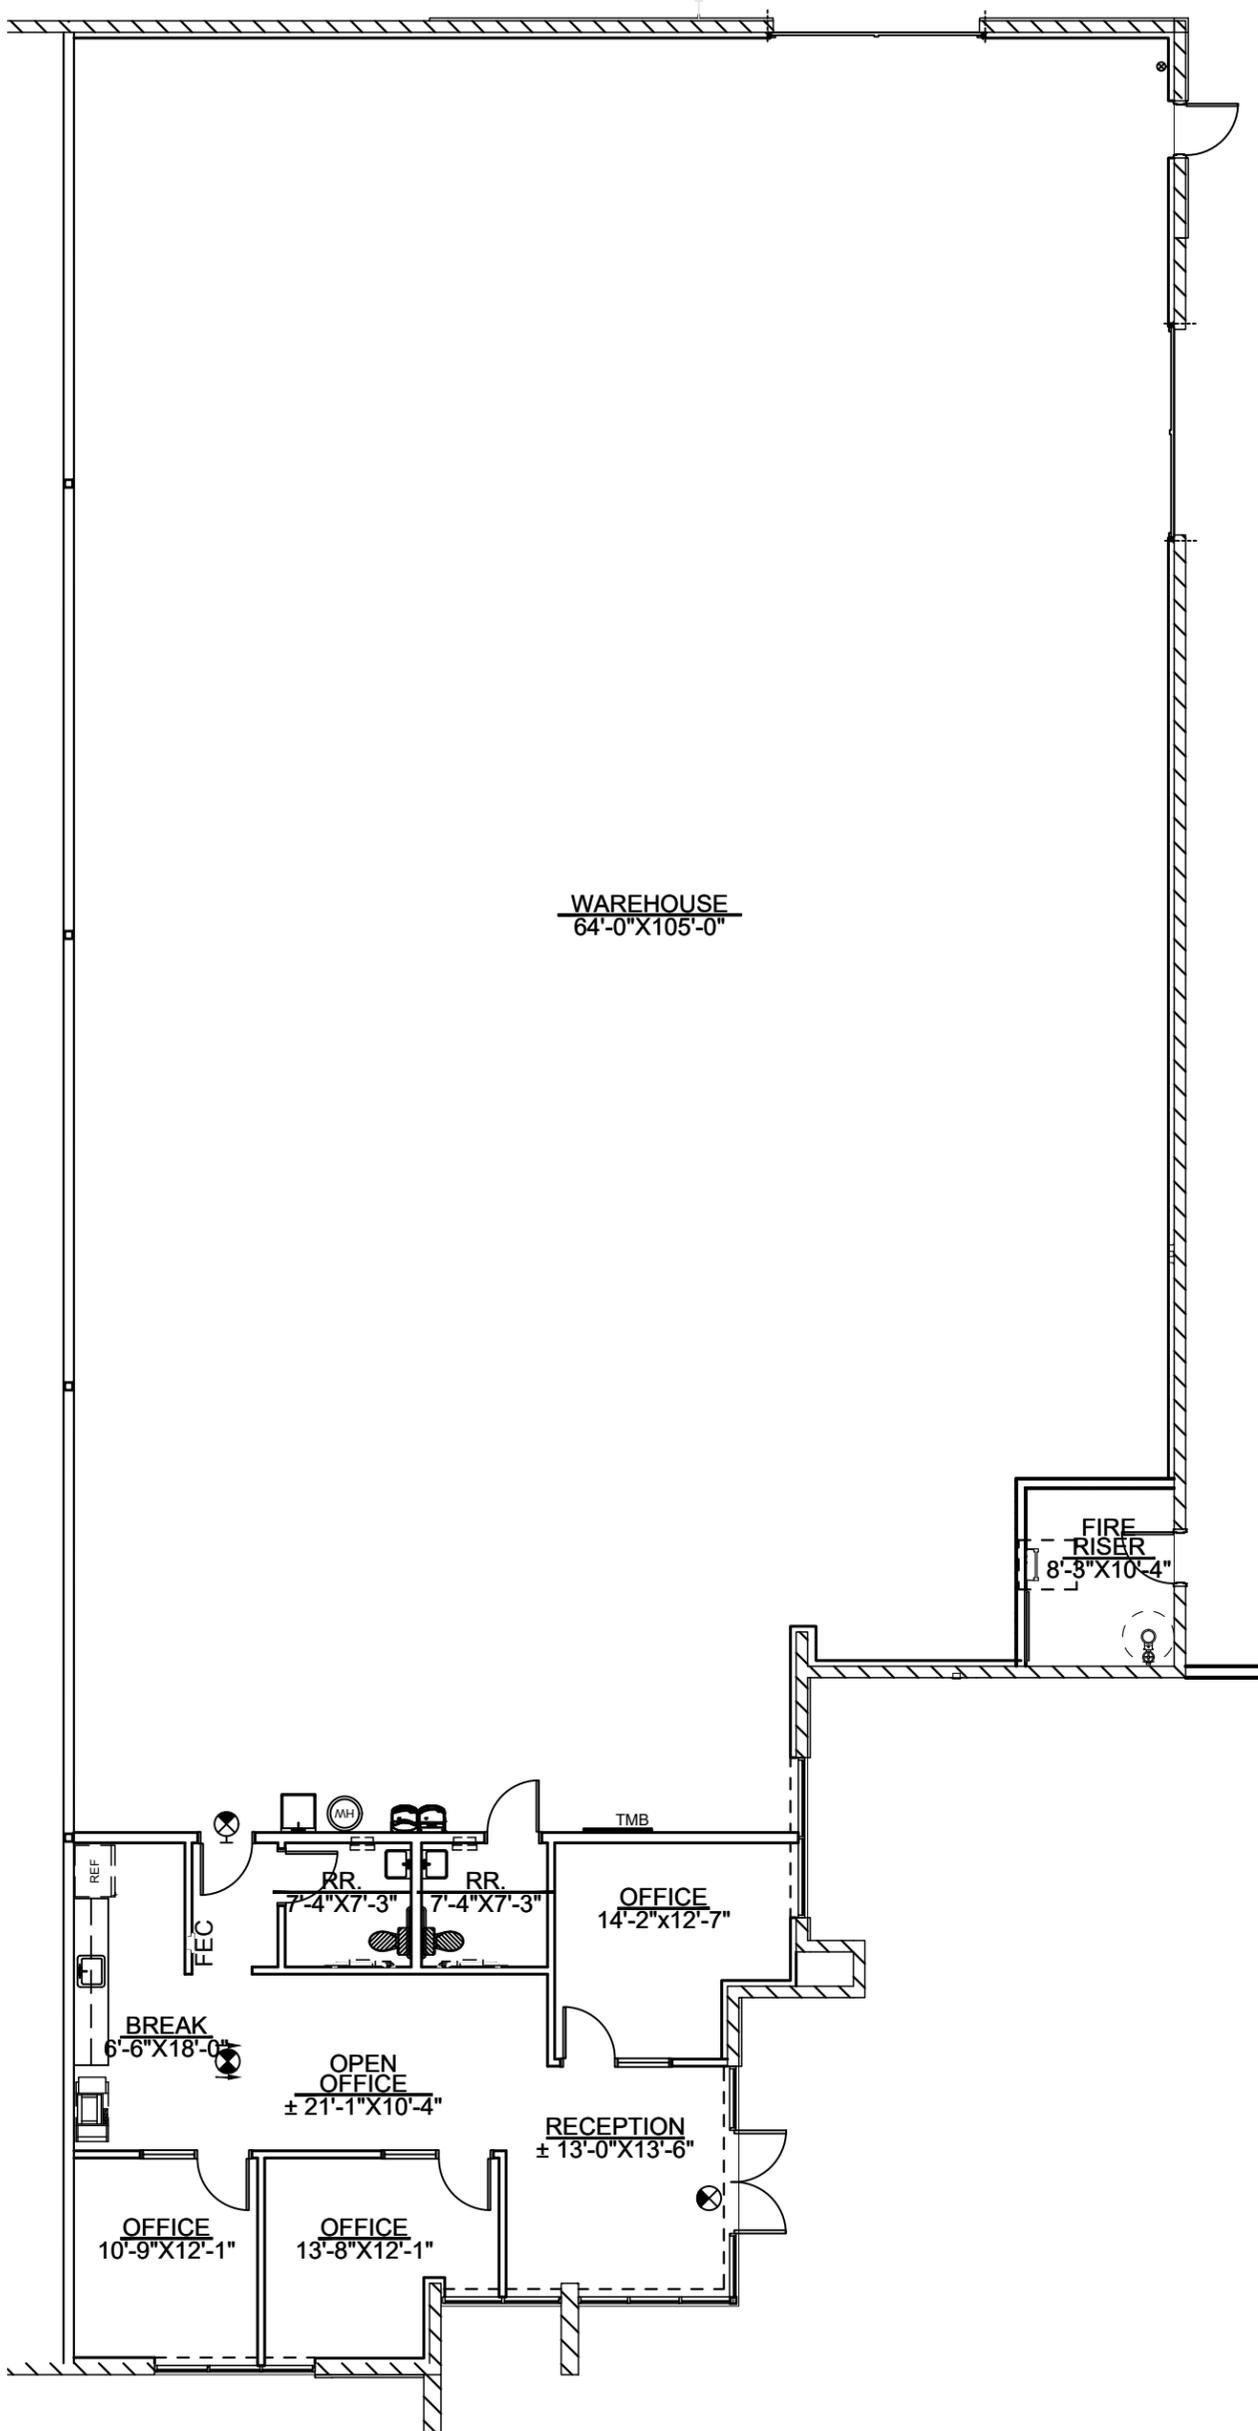

FLOOR PLAN

3/32"=1'-0"



KEY PLAN

NOT TO SCALE



PINNACLE
DESIGN

PECOS 17

7320 E. PECOS RD. MESA, AZ 85212

UNIT 108 FLOOR PLAN

2365.00

2.12.26

1048 N. 44th St. #200 Phoenix, AZ 85008
602.952.8585 www.pdi-az.com

COPYRIGHT PINNACLE DESIGN, INC. 2024