

OVERALL FLOOR PLAN

SCALE: 3/16" = 1'-0"

**ENERGY SUMMARY** 0.55 MINIMUM (TESTED IN ACCORDANCE WITH ASTM C1549, ROOF SOLAR REFLECTANCE: ASTM E 903 OR ASTM E 1918 OR CRRC-1 STANDARD) (3-YR AGED) 0.75 MINIMUM (TESTED IN ACCORDANCE WITH ASTM C1371 ROOF THERMAL EMITTANCE: OR ASTM E 408 OR CRRC-1 STANDARD) (3-YR AGED) 64 MINIMUM (DETERMINED IN ACCORDANCE WITH ASTM E 1980 ROOF SRI (3-YR AGED): USING CONVECTION COEFFICIENT OF 2.1 BTU/H - FT2 - °F) ROOF R-VALUE: R-38 INSULATION WALL R-VALUE: R- 19 FIBERGLASS BATT INSULATION SWINGING = 0.37 MAX. OPAQUE DOOR U-FACTOR: FENESTRATION U-FACTOR: FIXED = 0.45 MAX. / GLAZED ENTRANCE DOORS = 0.77 MAX. FENESTRATION SHGC: 0.25 MAX. (OR 0.30 OR 0.40 W/ PROJECTION FACTORS) MAX. VERTICAL FENESTRATION: 131 VERT. FEN. S.F. / 785 WALL S.F. = 16%-17% 31J% MAX. CALCULATION NO SKYLIGHTS REQUIRED/PROVIDED. B.O. ROOF DECK < 15'-0" SKYLIGHT DATA: NO SKYLIGHTS REQUIRED/PROVIDED. < 75% CLG. AREA > 15'-0" AIR BARRIER DESIGN METHOD: MATERIALS \$ ASSEMBLIES. SEE SHEETS A4.0.

CONTRACTOR MUST INSURE ALL MINIMUM VALUES ARE MET.

EGRESS COMPONENTS: MAXIMUM TRAVEL DISTANCE: 400 FEET (GROUP S-2) DEAD ENDS: 50 FEET (GROUP B) MINIMUM CORRIDOR WIDTH: 44-INCHES (GROUP B) MINIMUM STAIR WIDTH: 44-INCHES (BUT NOT LESS THAN OCCUPANT LOAD SERVED MULTIPLIED BY .3 INCHES 32-INCHES (BUT NOT LESS THAN OCCUPANT LOAD SERVED MULTIPLIES BY .2 INCHES MINIMUM DOOR WIDTH: REMOTENESS OF EXITS: NOT LESS THAN 1/3 THE DIAGONAL DISTANCE OF THE AREA SERVED. 1 (BUT NOT LESS THAN REQUIRED TO ACCOMMODATE OCCUPANT LOAD, MAX. COMMON MINIMUM NUMBER PATH OF TRAVEL, TRAVEL DISTANCE, AND REMOTENESS REQUIREMENTS). OF EXITS: HARDWARE: PANIC HARDWARE REQUIRED ON EMERGENCY EXIT DOORS **EMERGENCY** REQUIRED IN ACCORDANCE WITH IBC 1008 ILLUMINATION: DOORS MUST BE SIZED TO ACCOMMODATE THE ANTICIPATED OCCUPANT DOOR SIZE: LOAD BUT NOT SMALLER THAN 32-INCHES. NONE PERMITTED IN THE REQUIRED WIDTH LOWER THAN 34-INCHES AND THE PROJECTIONS: FLOOR. PROJECTIONS INTO THE CLEAR OPENING WIDTH BETWEEN 34- INCHES AND 80-INCHES CANNOT EXCEED 4-INCHES (EXCEPT DOOR CLOSERS AND STOPS THAT ARE A MINIMUM OF 78-INCHES ABOVE THE FLOOR).

DOOR SWING: DOOR SWING MUST BE IN THE DIRECTION OF EGRESS TRAVEL WHERE SERVING 50 OR MORE OCCUPANTS (IBC SECTION 1010.1.2). EACH DOOR MUST HAVE A FLOOR OR LANDING ON EACH SIDE AND SUCH FLOOR OR FLOOR ELEVATION: LANDING MUST BE AT THE SAME ELEVATION ON EACH SIDE. A WIDTH NOT LESS THAN THE WIDTH OF THE STAIRWAY OR DOOR, WHICHEVER IS LANDINGS AT DOORS: GREATER (IBC 1010.1.6). LENGTH OF LANDING MEASURED IN THE DIRECTION OF TRAVEL OF NOT LESS THAN 44" OR LONGER (IBC SECTION 1010.1.6). THE SPACE BETWEEN TWO DOORS IN A SERIES MUST BE A MINIMUM OF 48-INCHES, PLUS THE DOOR ARRANGEMENT WIDTH OF THE DOOR SWINGING INTO THE SPACE. DOORS IN A SERIES MUST SWING IN THE SAME DIRECTION OR AWAY FROM THE SPACE BETWEEN THE DOORS. DOOR OPERATION (EGRESS SIDE): • DOORS CAN BE READILY OPENED WITHOUT THE USE OF A KEY OR SPECIAL KNOWLEDGE OR EFFORT (IBC SECTION 1010.1.9) • DOOR HANDLES, PULLS, LATCHES, LOCKS, AND OTHER OPERATING DEVICES ON DOORS REQUIRED TO BE ACCESSIBLE BY TAS MUST NOT REQUIRE TIGHT GRASPING, TIGHT PINCHING, OR TWISTING OF THE WRIST TO OPERATE (IBC SECTION 1010.1.9.1) • ONLY ONE OPERATION TO UNLATCHING DOOR OR LEAF (IBC SECTION 1010.1.9.5) • PANIC AND FIRE EXIT HARDWARE - ON DOORS REQUIRED TO BE LOCKED/LATCHED IN THE

MEANS OF EGRESS FROM GROUP A OCCUPANCY SERVING AN OCCUPANT LOAD OF 50 OR MORE (IBC SECTION 1010.1.10). REQUIRED ON DOORS IN ELECTRICAL ROOMS WITH

EQUIPMENT RATED 1,200 AMPÉRES OR MORE AND OVER 6-FEET WIDE.

**CODE SYMBOLS** DOOR EGRESS CALCULATIONS PATH OF EGRESS TRAVEL (NUMBER AT FURTHEST POINT DOORS ARE CALCULATED BASED ON EGRESS CAPACITY OF 0.2IN PER OCCUPANT. INDICATES TRAVEL DISTANCE) 2. ALL SINGLE DOOR EXITS ARE 36" WIDE (34" CLR.) (170 PERSON EXIT) U.N.O. (I.B.C. 1005.1) FIRE EXTINGUISHER CABINET 3. ALL DOUBLE DOOR EXITS ARE 72" WIDE (68" CLR.) (340 PERSON EXIT) U.N.O. (I.B.C. 1005.1) **GRAPHIC CONVENTIONS** OCCUPANCY TAG LEVEL EGRESS WIDTH PER PERSON **ROOM** — SPACE DESCRIPTION SERVED (INCH, IBC 1005.1) CALCULATED OCCUPANTS SERVED (SCALED CLEAR EGRESS WIDTH BY 0.2"/PERSON SERVED)

**BASIC INFORMATION** 

APPLICABLE CODES 2021 INTERNATIONAL BUILDING CODE 2021 INTERNATIONAL FIRE CODE 2021 INTERNATIONAL MECHANICAL CODE 2021 INTERNATIONAL PLUMBING CODE 2020 NATIONAL ELECTRICAL CODE 2020 INTERNATIONAL ENERGY CONSERVATION CODE 2015 NFPA 101 LIFE SAFETY CODE 2012 TEXAS ACCESSIBILITY STANDARDS

## PROJECT GENERAL INFORMATION

PROJECT NAME: OFFICE BUILDING

LOCATION: 13418 NACOGDOCHES PRIMARY OCCUPANCY: B ( OFFICE) CONSTRUCTION TYPE: NO. OF STORIES: FIRE SUPPRESSION: **GROSS SQUARE** FOOTAGE:

OCCUPANCY CALCULATIONS

FUNCTION SPACE INDOOR SUITE 101 WORK SPACE OFFICE AREA BUILDING OCCUPANT LOAD = 20 SUITE 103 WORK SPACE OFFICE AREA BUILDING OCCUPANT LOAD = 20 SUITE 105 WORK SPACE OFFICE AREA BUILDING OCCUPANT LOAD = 20 SUITE 107 WORK SPACE OFFICE AREA BUILDING OCCUPANT LOAD = 20 SUITE 109 WORK SPACE OFFICE AREA BUILDING OCCUPANT LOAD = 20 SUITE 111 WORK SPACE OFFICE AREA BUILDING OCCUPANT LOAD = 20 SUITE 113 WORK SPACE OFFICE AREA BUILDING OCCUPANT LOAD = 20 SUITE 115 WORK SPACE

LOAD FACTOR


OCCUPANT LOAD

PLUMBING COUNT ANALYSIS.

LAVATORIES LAVATORIES CLASSIFICATION OCCUPANCY 1 PER 75 1 PER 75 1 PER 200 1 PER 200 1 SERVICE SINK **BUSINESS** 

BUILDING OCCUPANT LOAD = 20


419.2 SUBSTITUTION FOR WATER CLOSTES (IPC 2015). IN EACH BATHROOM OR TOU ET ROOM LIRINALS SHALL NOT BE SUBSTITUTED FOR MORE THAN 67 PERCENT OF THE REQUIRED WATER CLOSETS IN ASSEMBLY. URINALS SHALL NOT BE SUBSTITUTED FOR MORE THAN 50 PERCENT OF THE REQUIRED WATER CLOSETS IN ALL OTHER OCCUPANCIES.

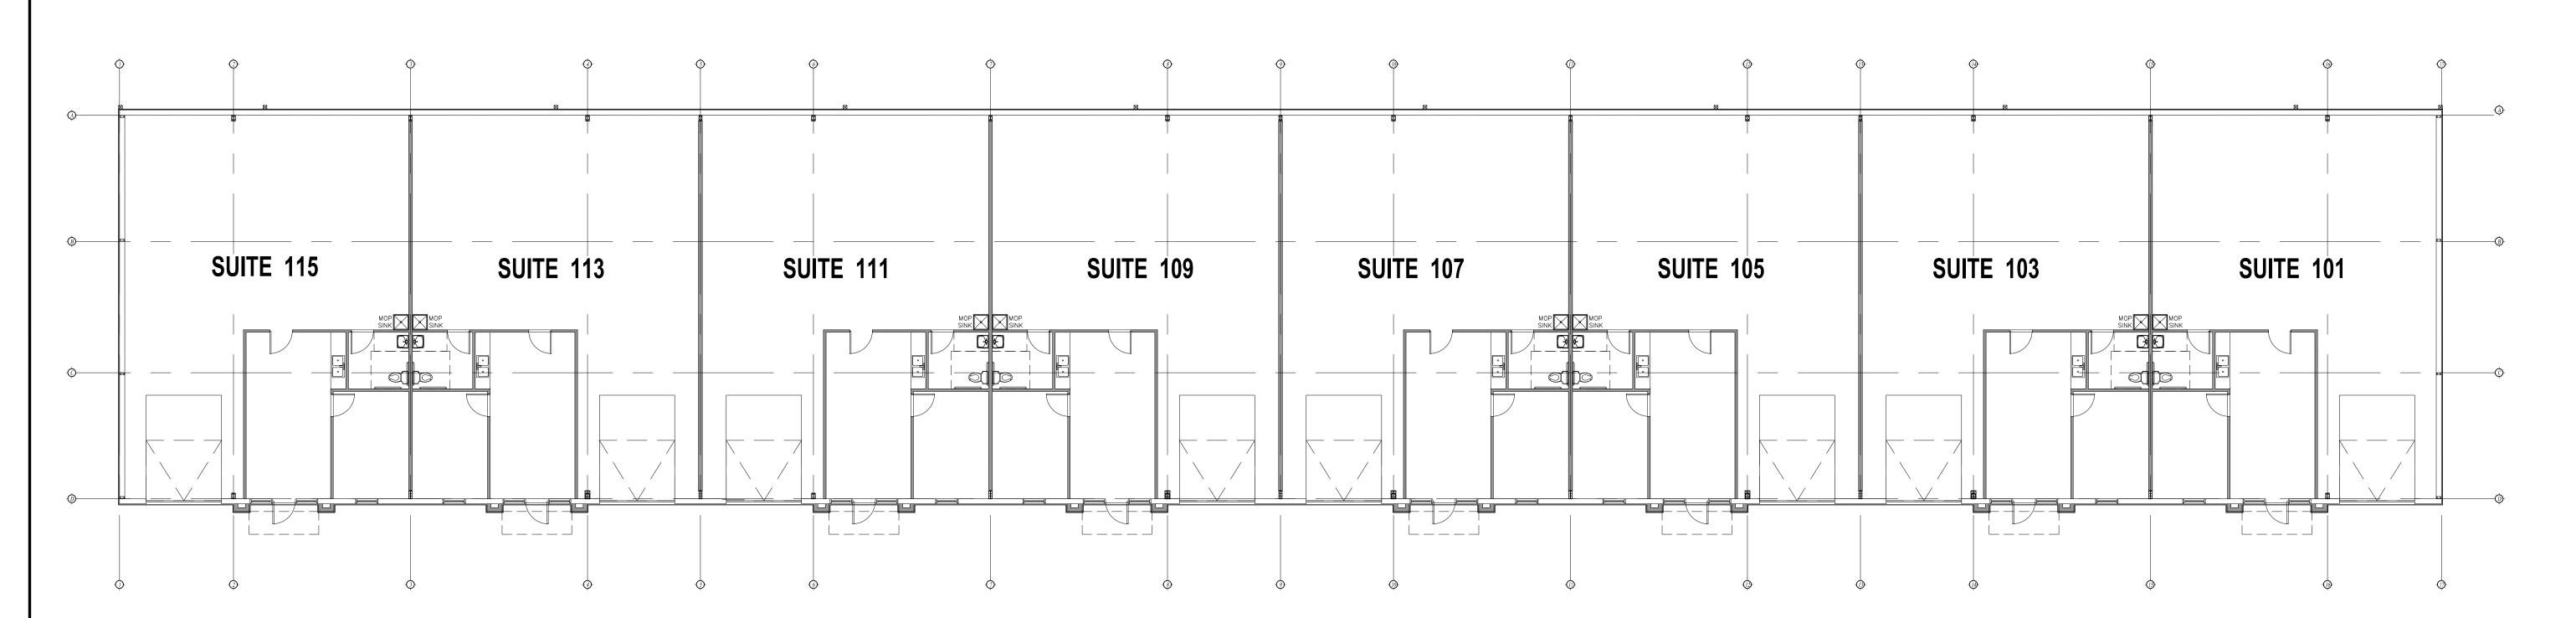

4703 SHAVANO OAK SUITE 101 SAN ANTONIO TX. 78249 jaime@jjideastudio.com 210.279.6916

These drawings are to be an instrument of service and shall remain the property of the Designer. They are not to be used on other projects or extensions to this project except by agreement in writing and with appropriate compensation to the Designer. Contractor is responsible for confirming and correlating dimensions at the job site; the Designer will not be responsible for construction means, methods, techniques, sequences or procedures, or for safety precautions and programs in connection with the project.



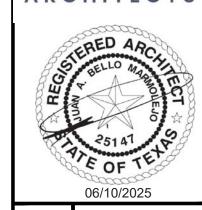

 $\square$ FFICE E 13418 NACOC SAN ANTONIO,

A M

DRAWN CHECKED DATE 06/06/25 PROJECT NACOGDOCHES JOB. NO. 25014-1

AO.

SHEET