



LLR Architects, Inc.
ARCHITECTURE & PLANNING
12980 S.W. 52 STREET
MIRAMAR, FLORIDA 33027

(OFF.) - 305-403-7926
(CELL) - 786-543-0851
E-MAIL: LLAROSABALROSARCHITECTS.COM

Luis La Rosa-Registered
Architect
AR#-0017852
AA#-26003693

REVISION:	BY:


PROPOSED 18-unit MULTI FAMILY DEVELOPMENT FOR:
1858 FLETCHER STREET
HOLLYWOOD, FL 33020

SEAL: AR 0017852
LUIS LA ROSA

DRAWN	CC.
CHECKED	LLR
DATE	06/15/20
SCALE	AS NOTED
JOB. NO.	019-049
SHEET	

A-1.3

OF SHEETS

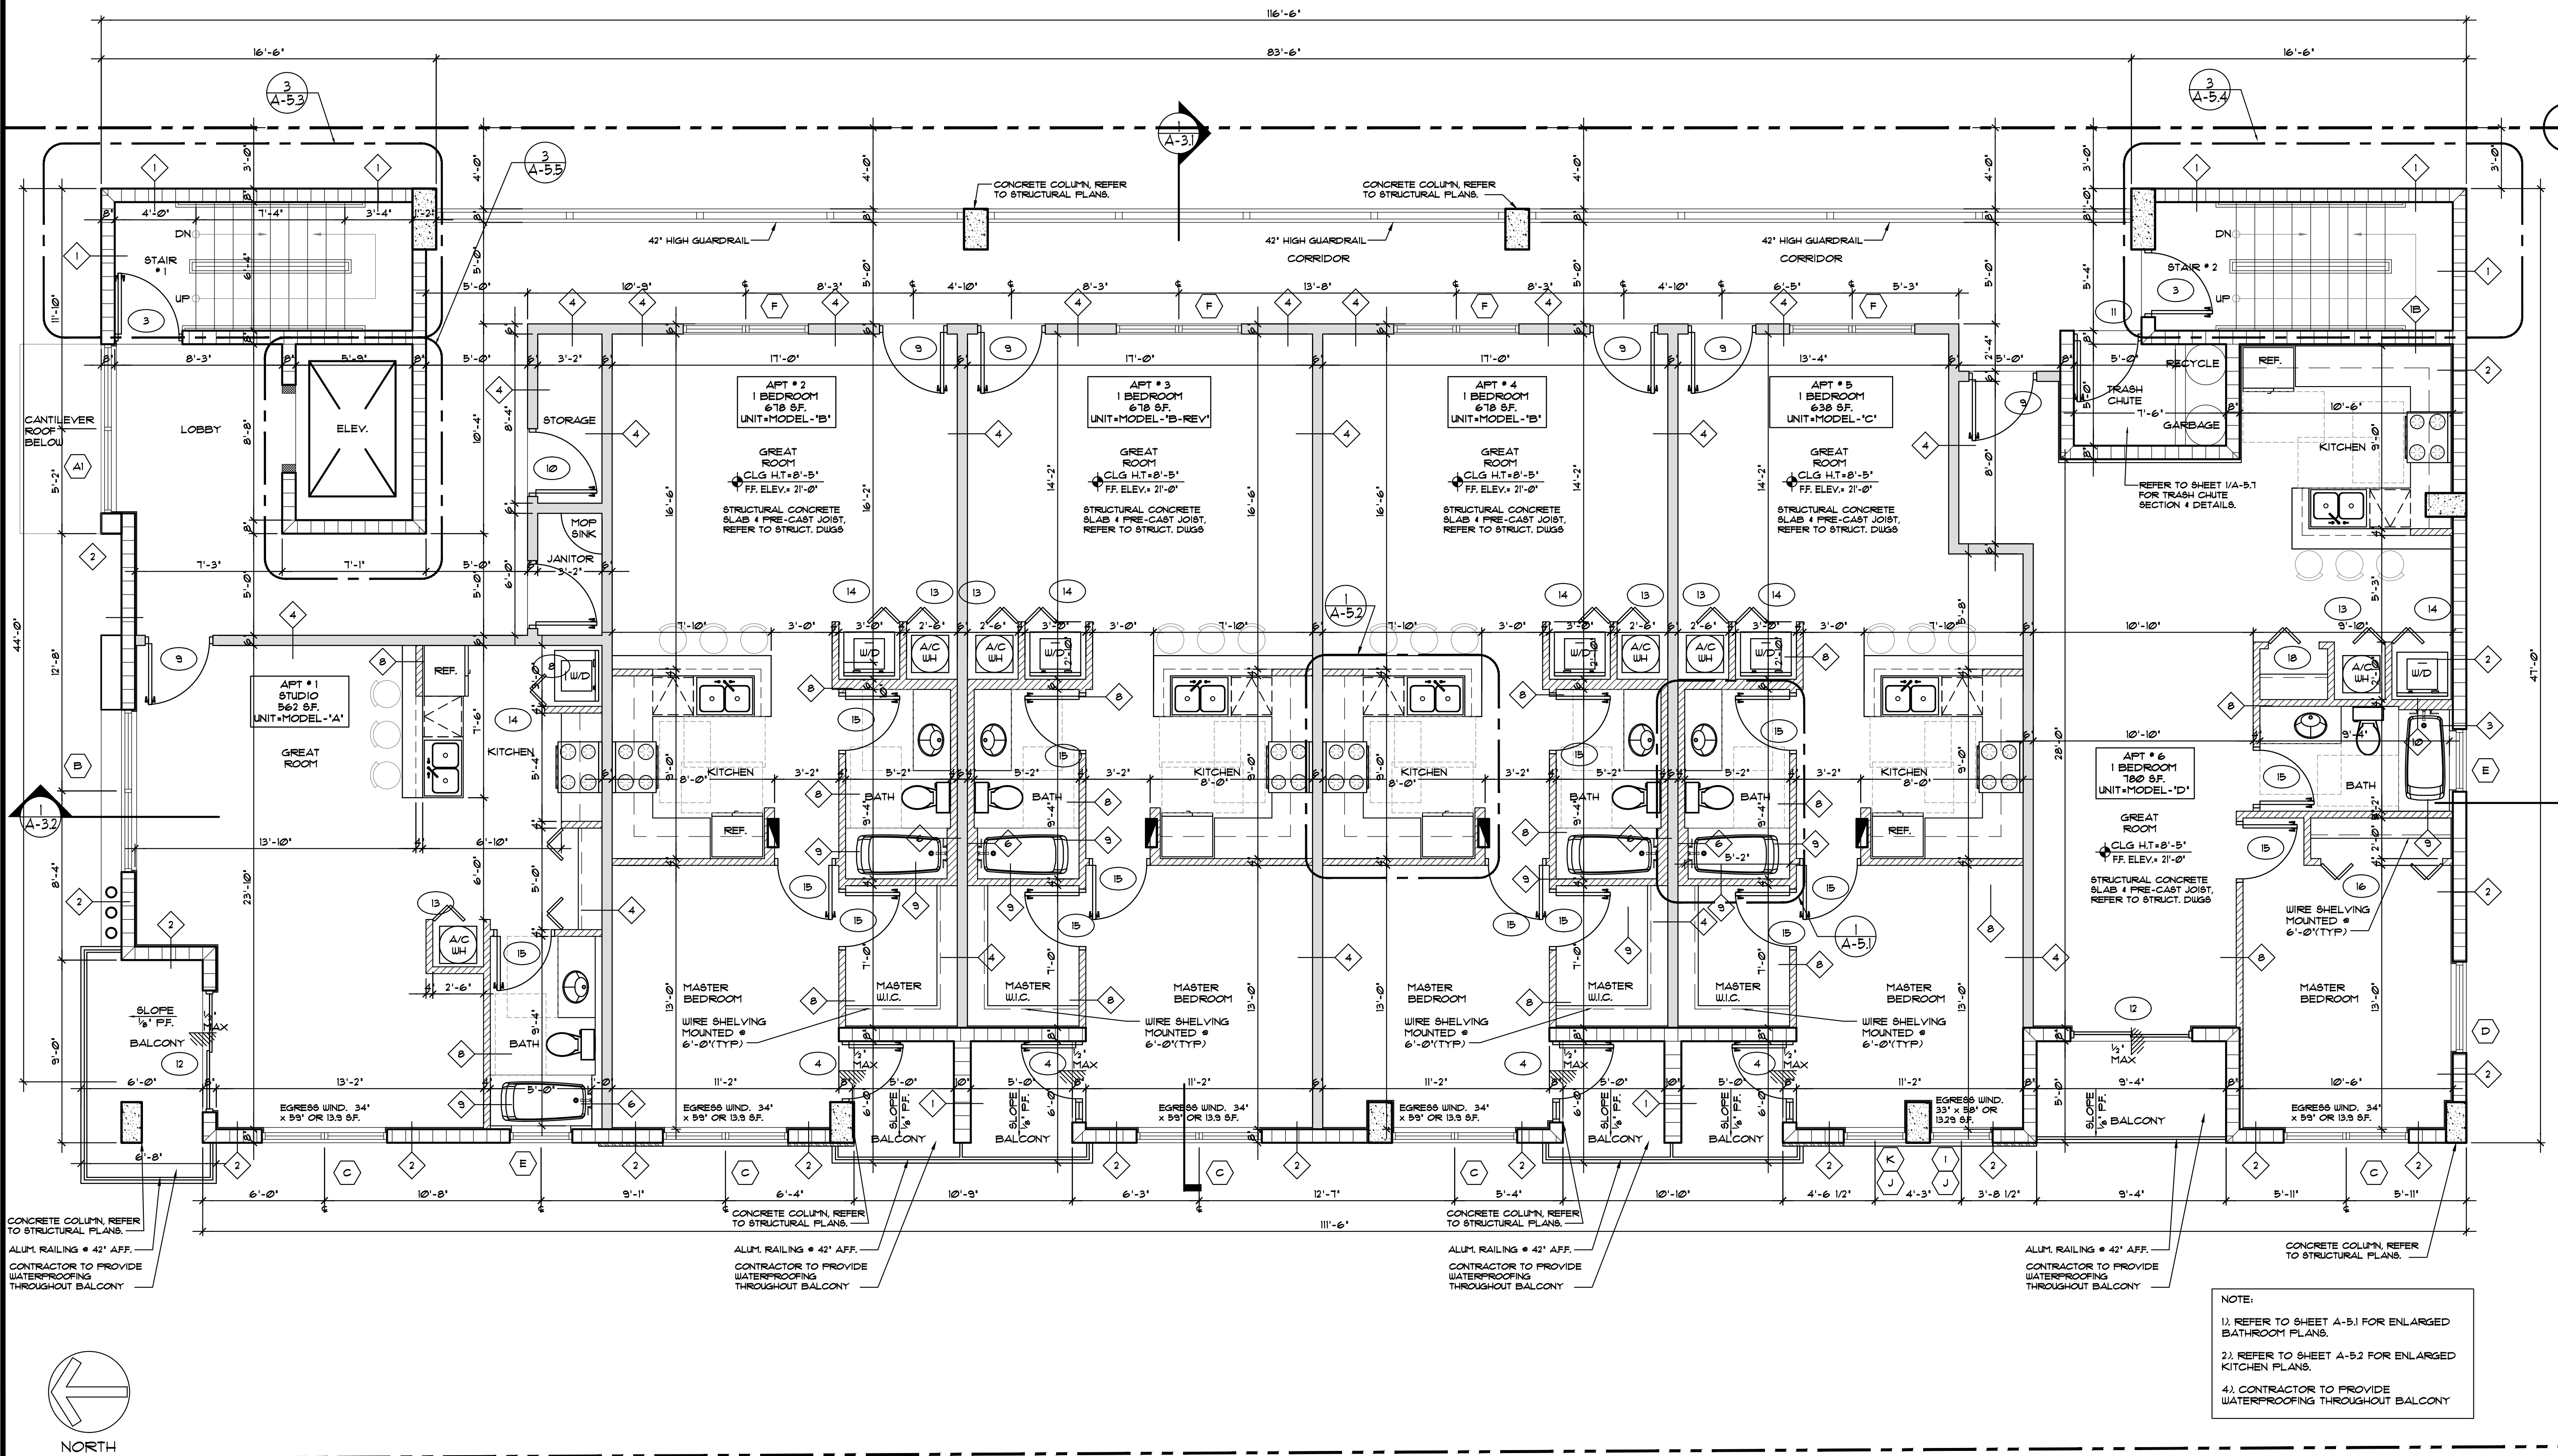

1 PROPOSED 3RD. FLOOR PLAN
SCALE: 1/4"=1'-0"