


1st Floor Plan

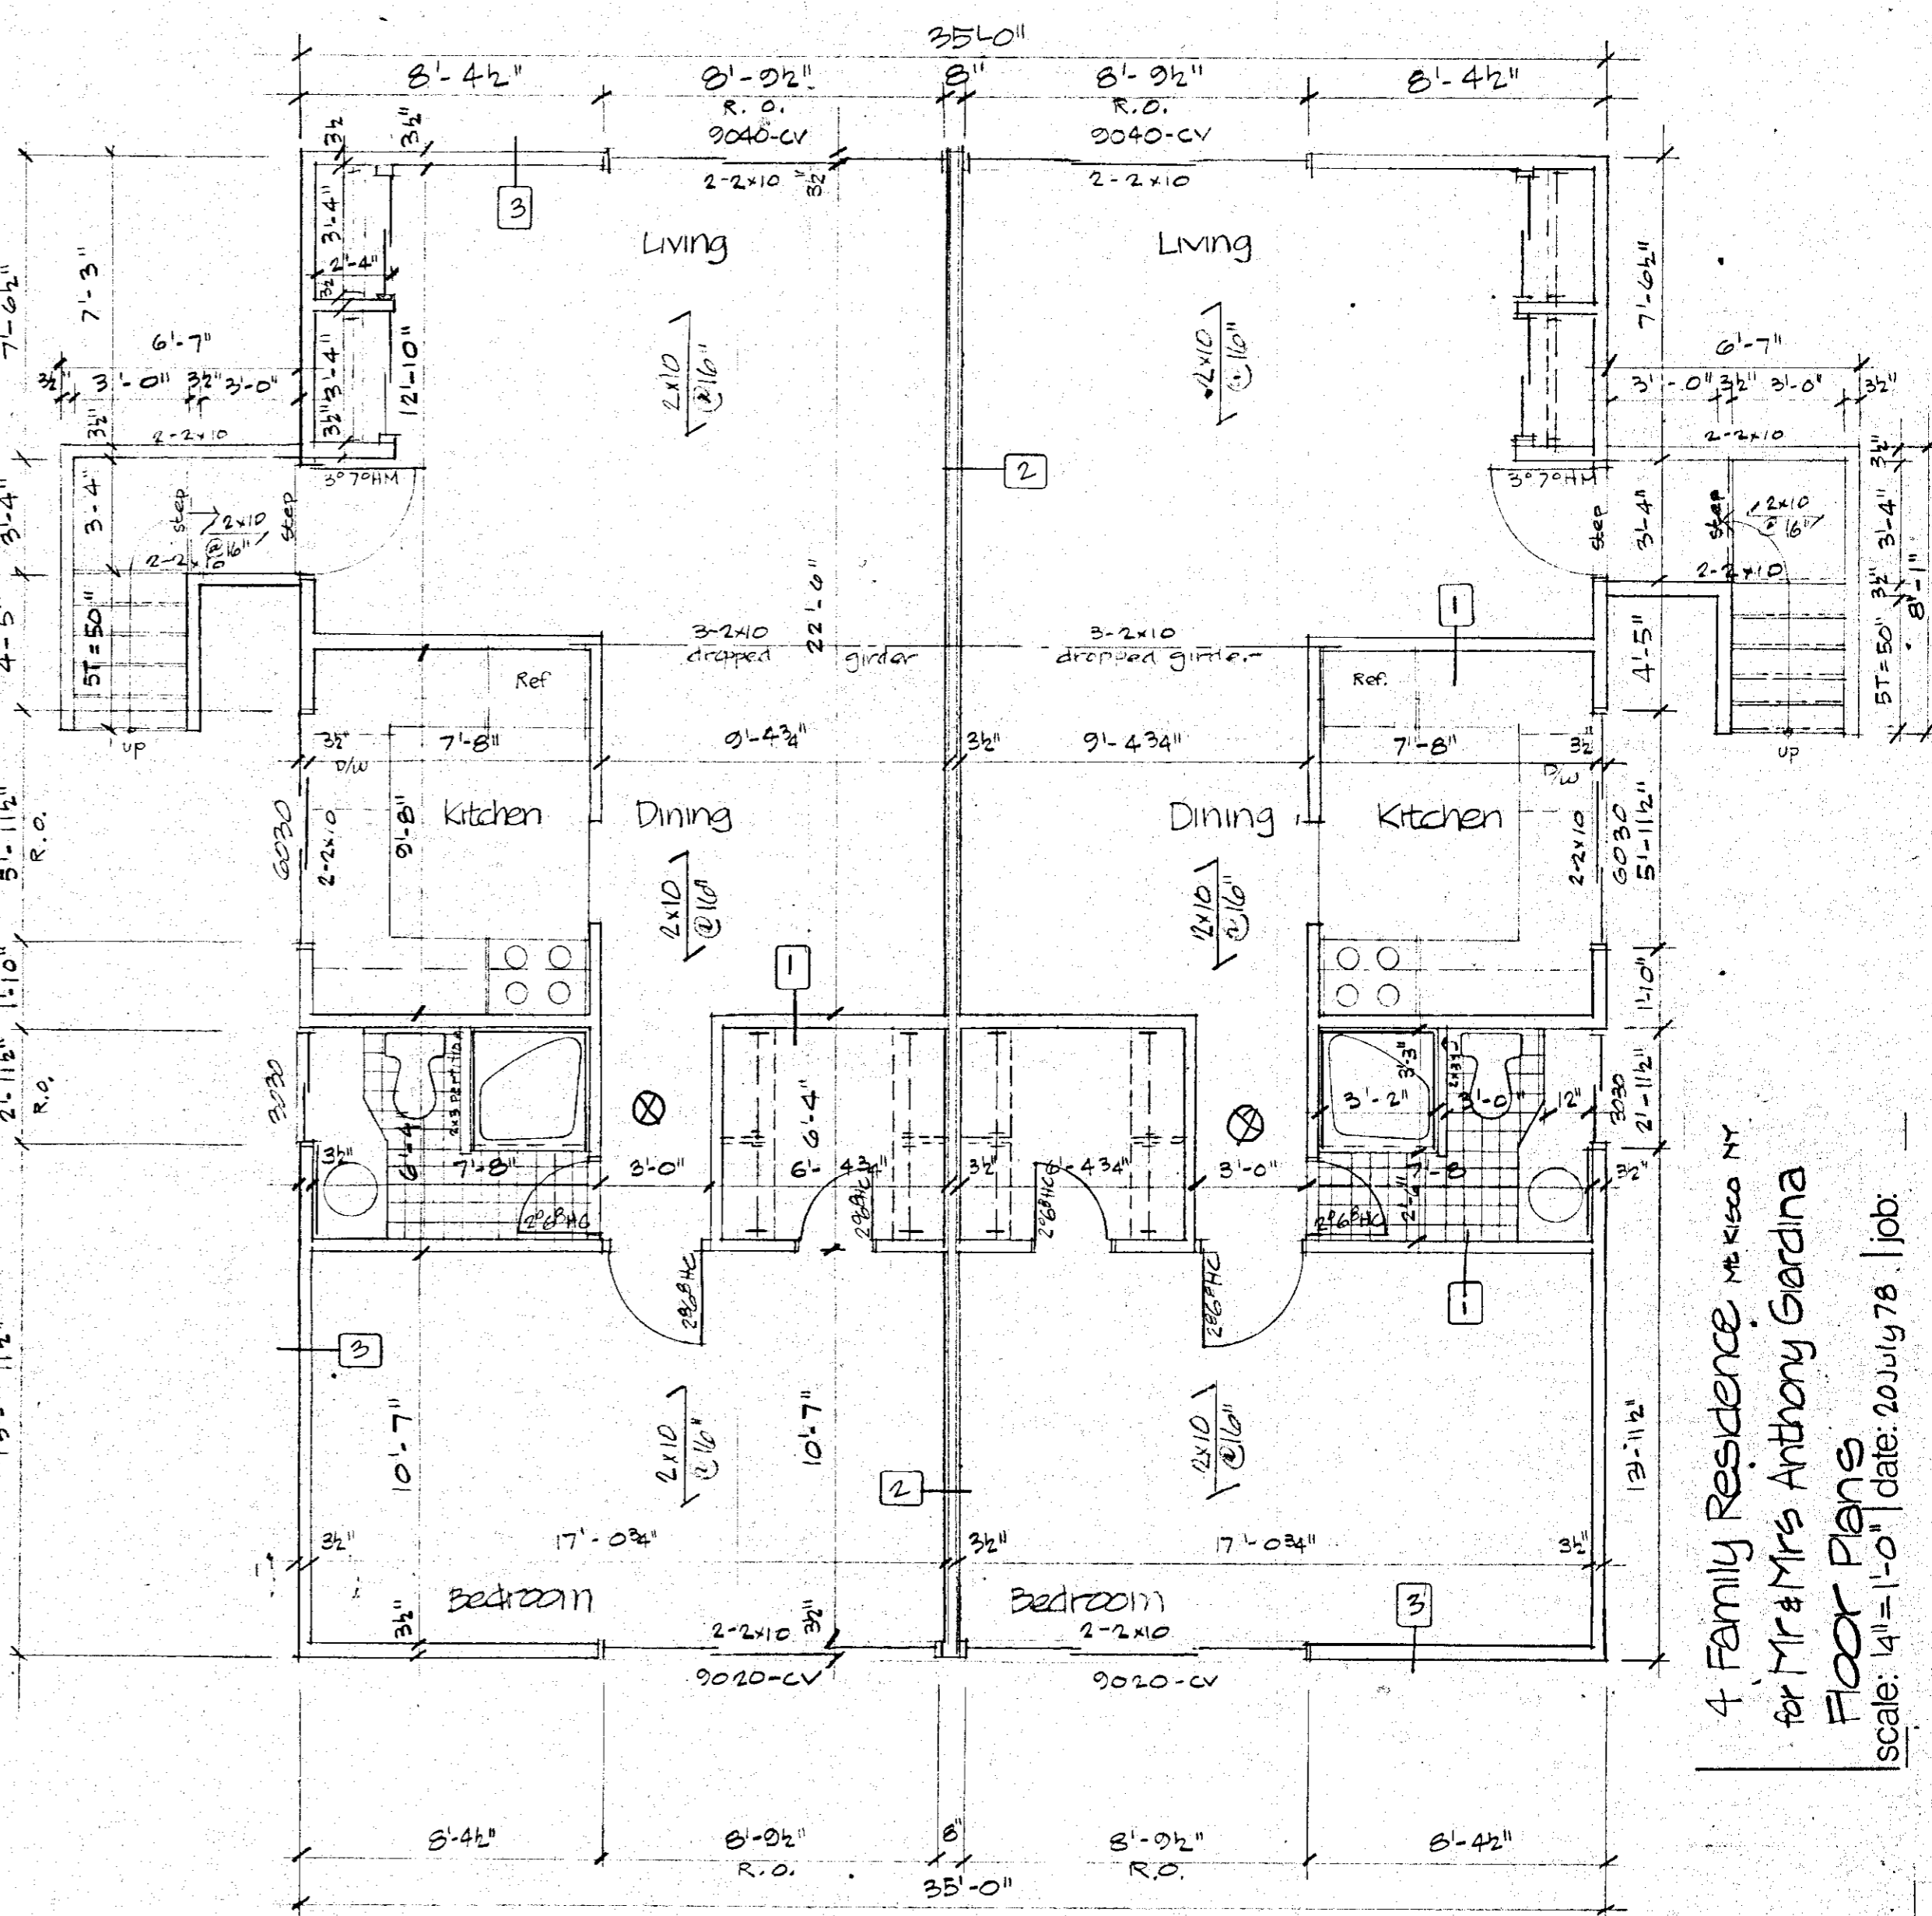

2nd Floor Plan

4 Family Residence, Mt. Kisco, NY
 for Mr & Mrs Anthony Giordina
 Floor Plans
 scale: 1/4" = 1'-0" date: 20 July 78 | job:

A3

RECEIVED
 JUL 27 1978
 BUILDING DEPT.
 VILLAGE OF MT. KISCO

RECEIVED
 BUILDING DEPT.
 VILLAGE OF MT. KISCO

⊗ Smoke detector
 Hard wired to electrical system



Edward Ozols
 Architect
 157 Main Street
 Mount Kisco, New York
 10549
 914-666-8444
 dwg.