


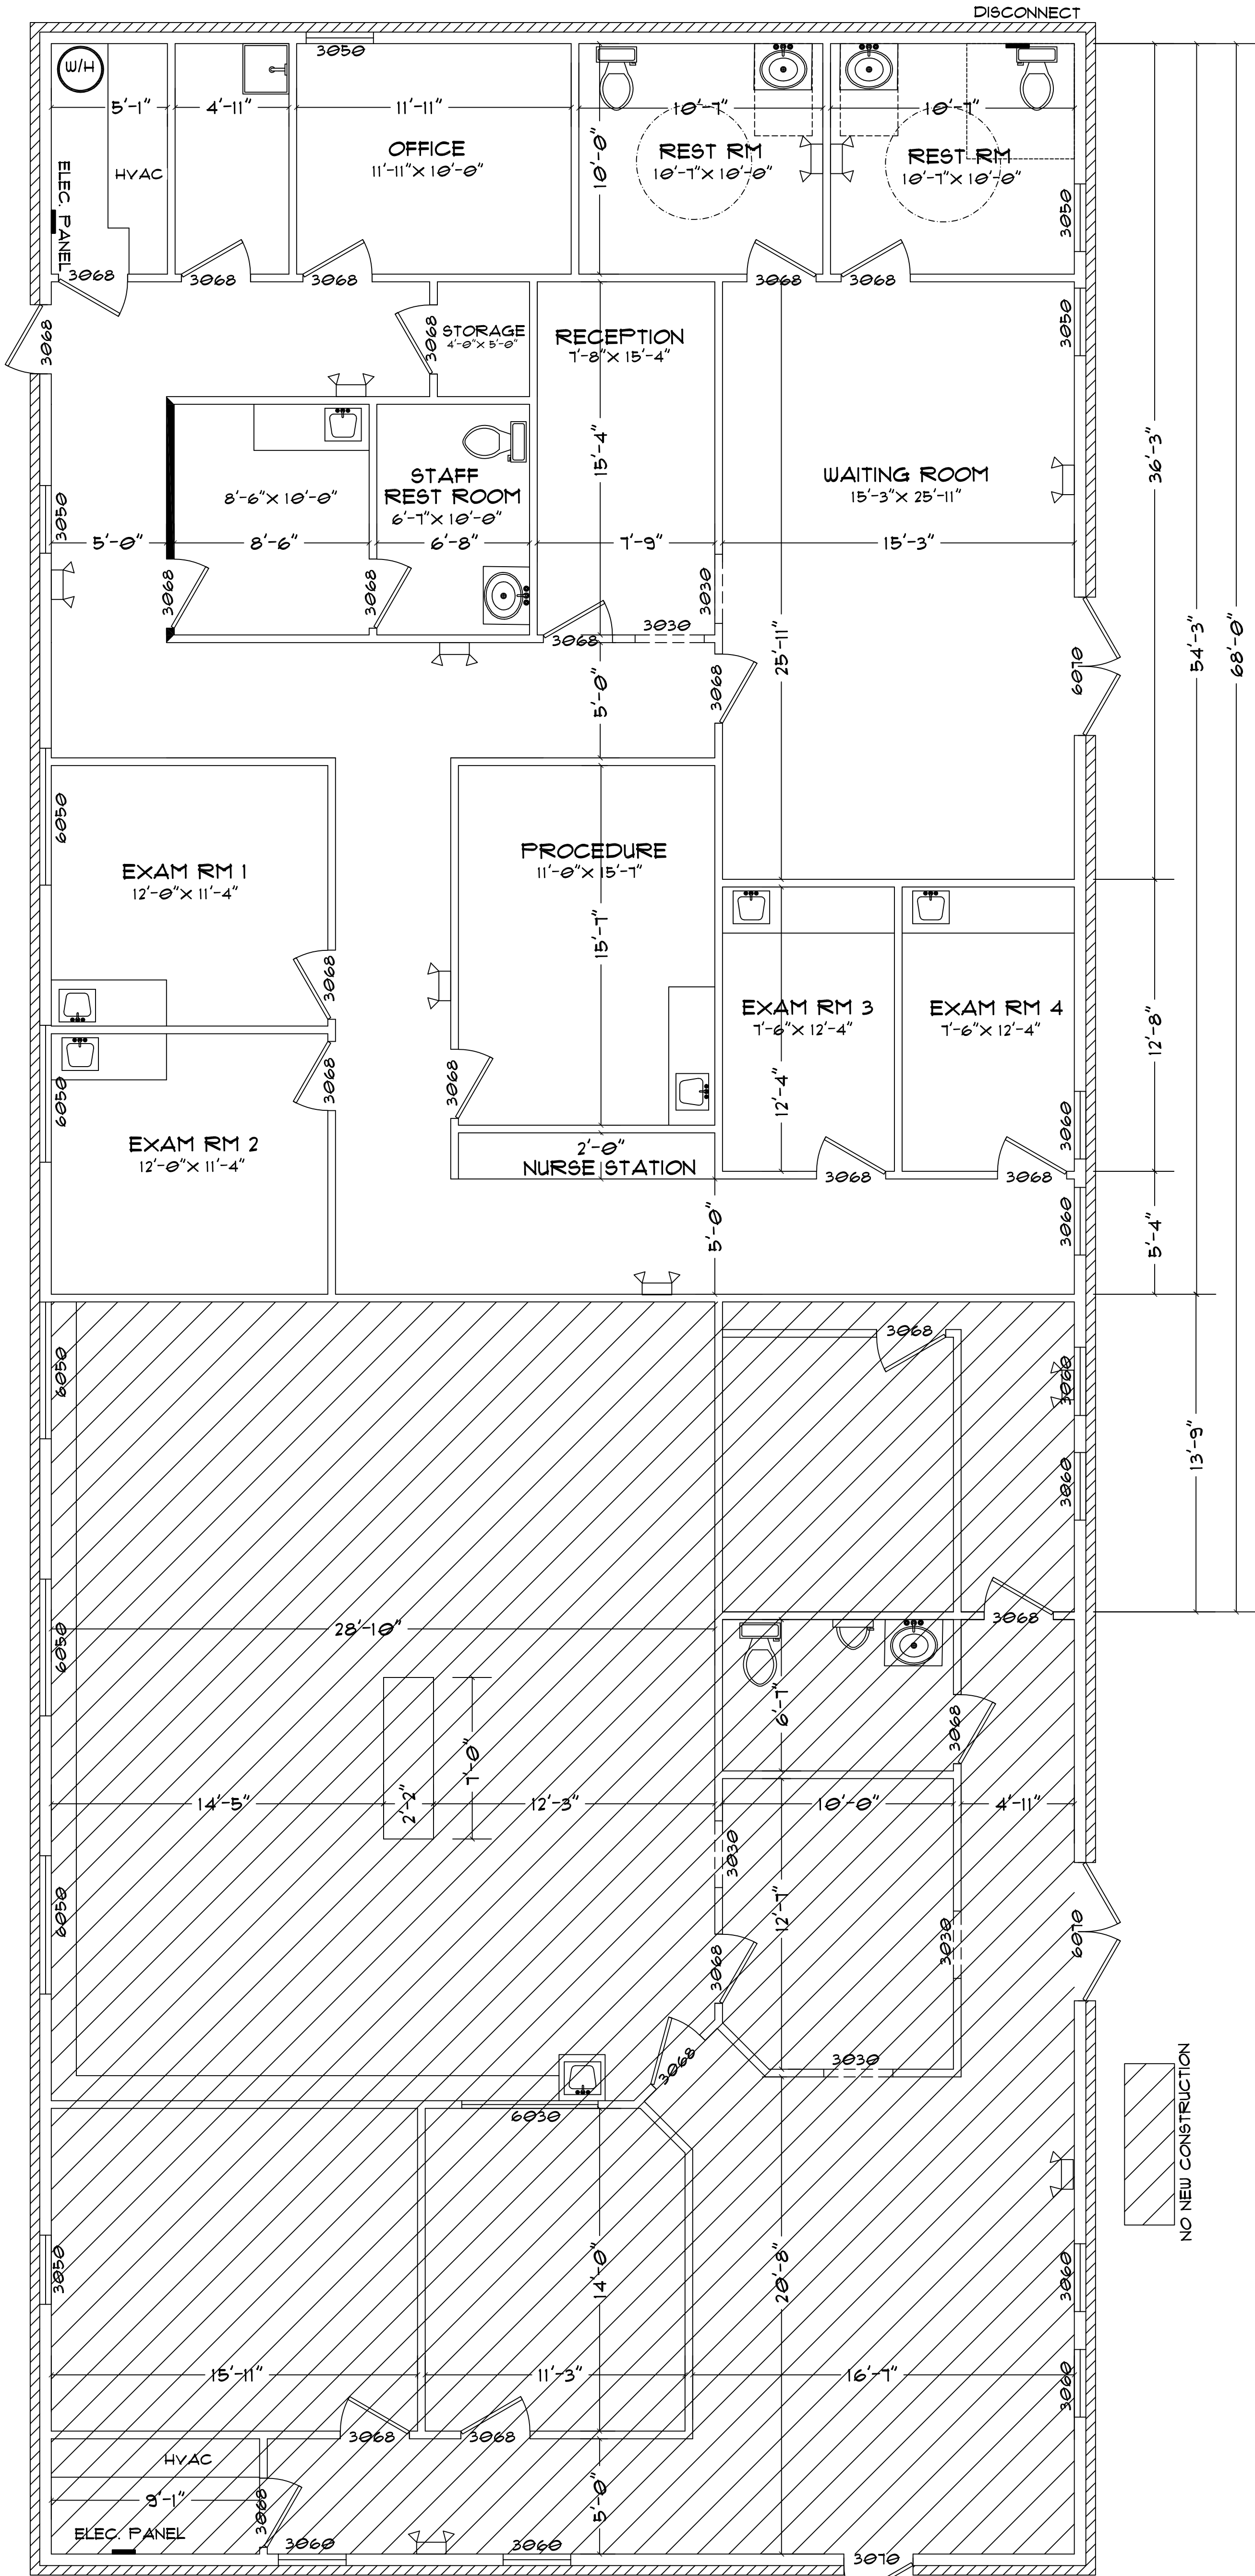

PROPOSED FLOOR PLAN

SCALE 1/4"=1'-0"

AREA CALCULATIONS	
TOTAL AREA (BRICK)	2,565 S.F.

WHILE EVERY ATTEMPT HAS BEEN MADE IN THE PREPARATION OF THIS PLAN TO AVOID MISTAKES, THE PREPARER CANNOT GUARANTEE AGAINST HUMAN ERROR. THE CONTRACTOR ON THE JOB SITE MUST CHECK ALL DIMENSIONS AND OTHER DETAILS FOR ACCURACY BEFORE AND DURING CONSTRUCTION, AND BE RESPONSIBLE FOR THE SAME.


2

SHEET

AN INTERIOR REMODEL PLAN FOR:
CADENHEAD DEVELOPMENT
320-370 W. REDSTONE AVE.
PROPOSED FLOOR PLAN

OKALOOSA COUNTY

FLORIDA

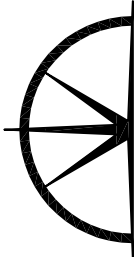

WESTERRA DEVELOPMENT, INC.
PLAN SERVICES
492 N WILSON ST.
CRESTVIEW, FL 32536
PHONE: (850) 682 - 6321

DATE	REVISION

SCALE: 1/4"=1'-0"
DATE: JAN. 2025
DESIGNED: FJF
DRAWN: FJF
CHECKED: FJF
PROJECT NO: 24020.01
CADFILE: 24020.01.DWG
PLOT DATE: