





MICHIGAN CIRCLE
318 S. Michigan ave.
Chicago. IL 60604

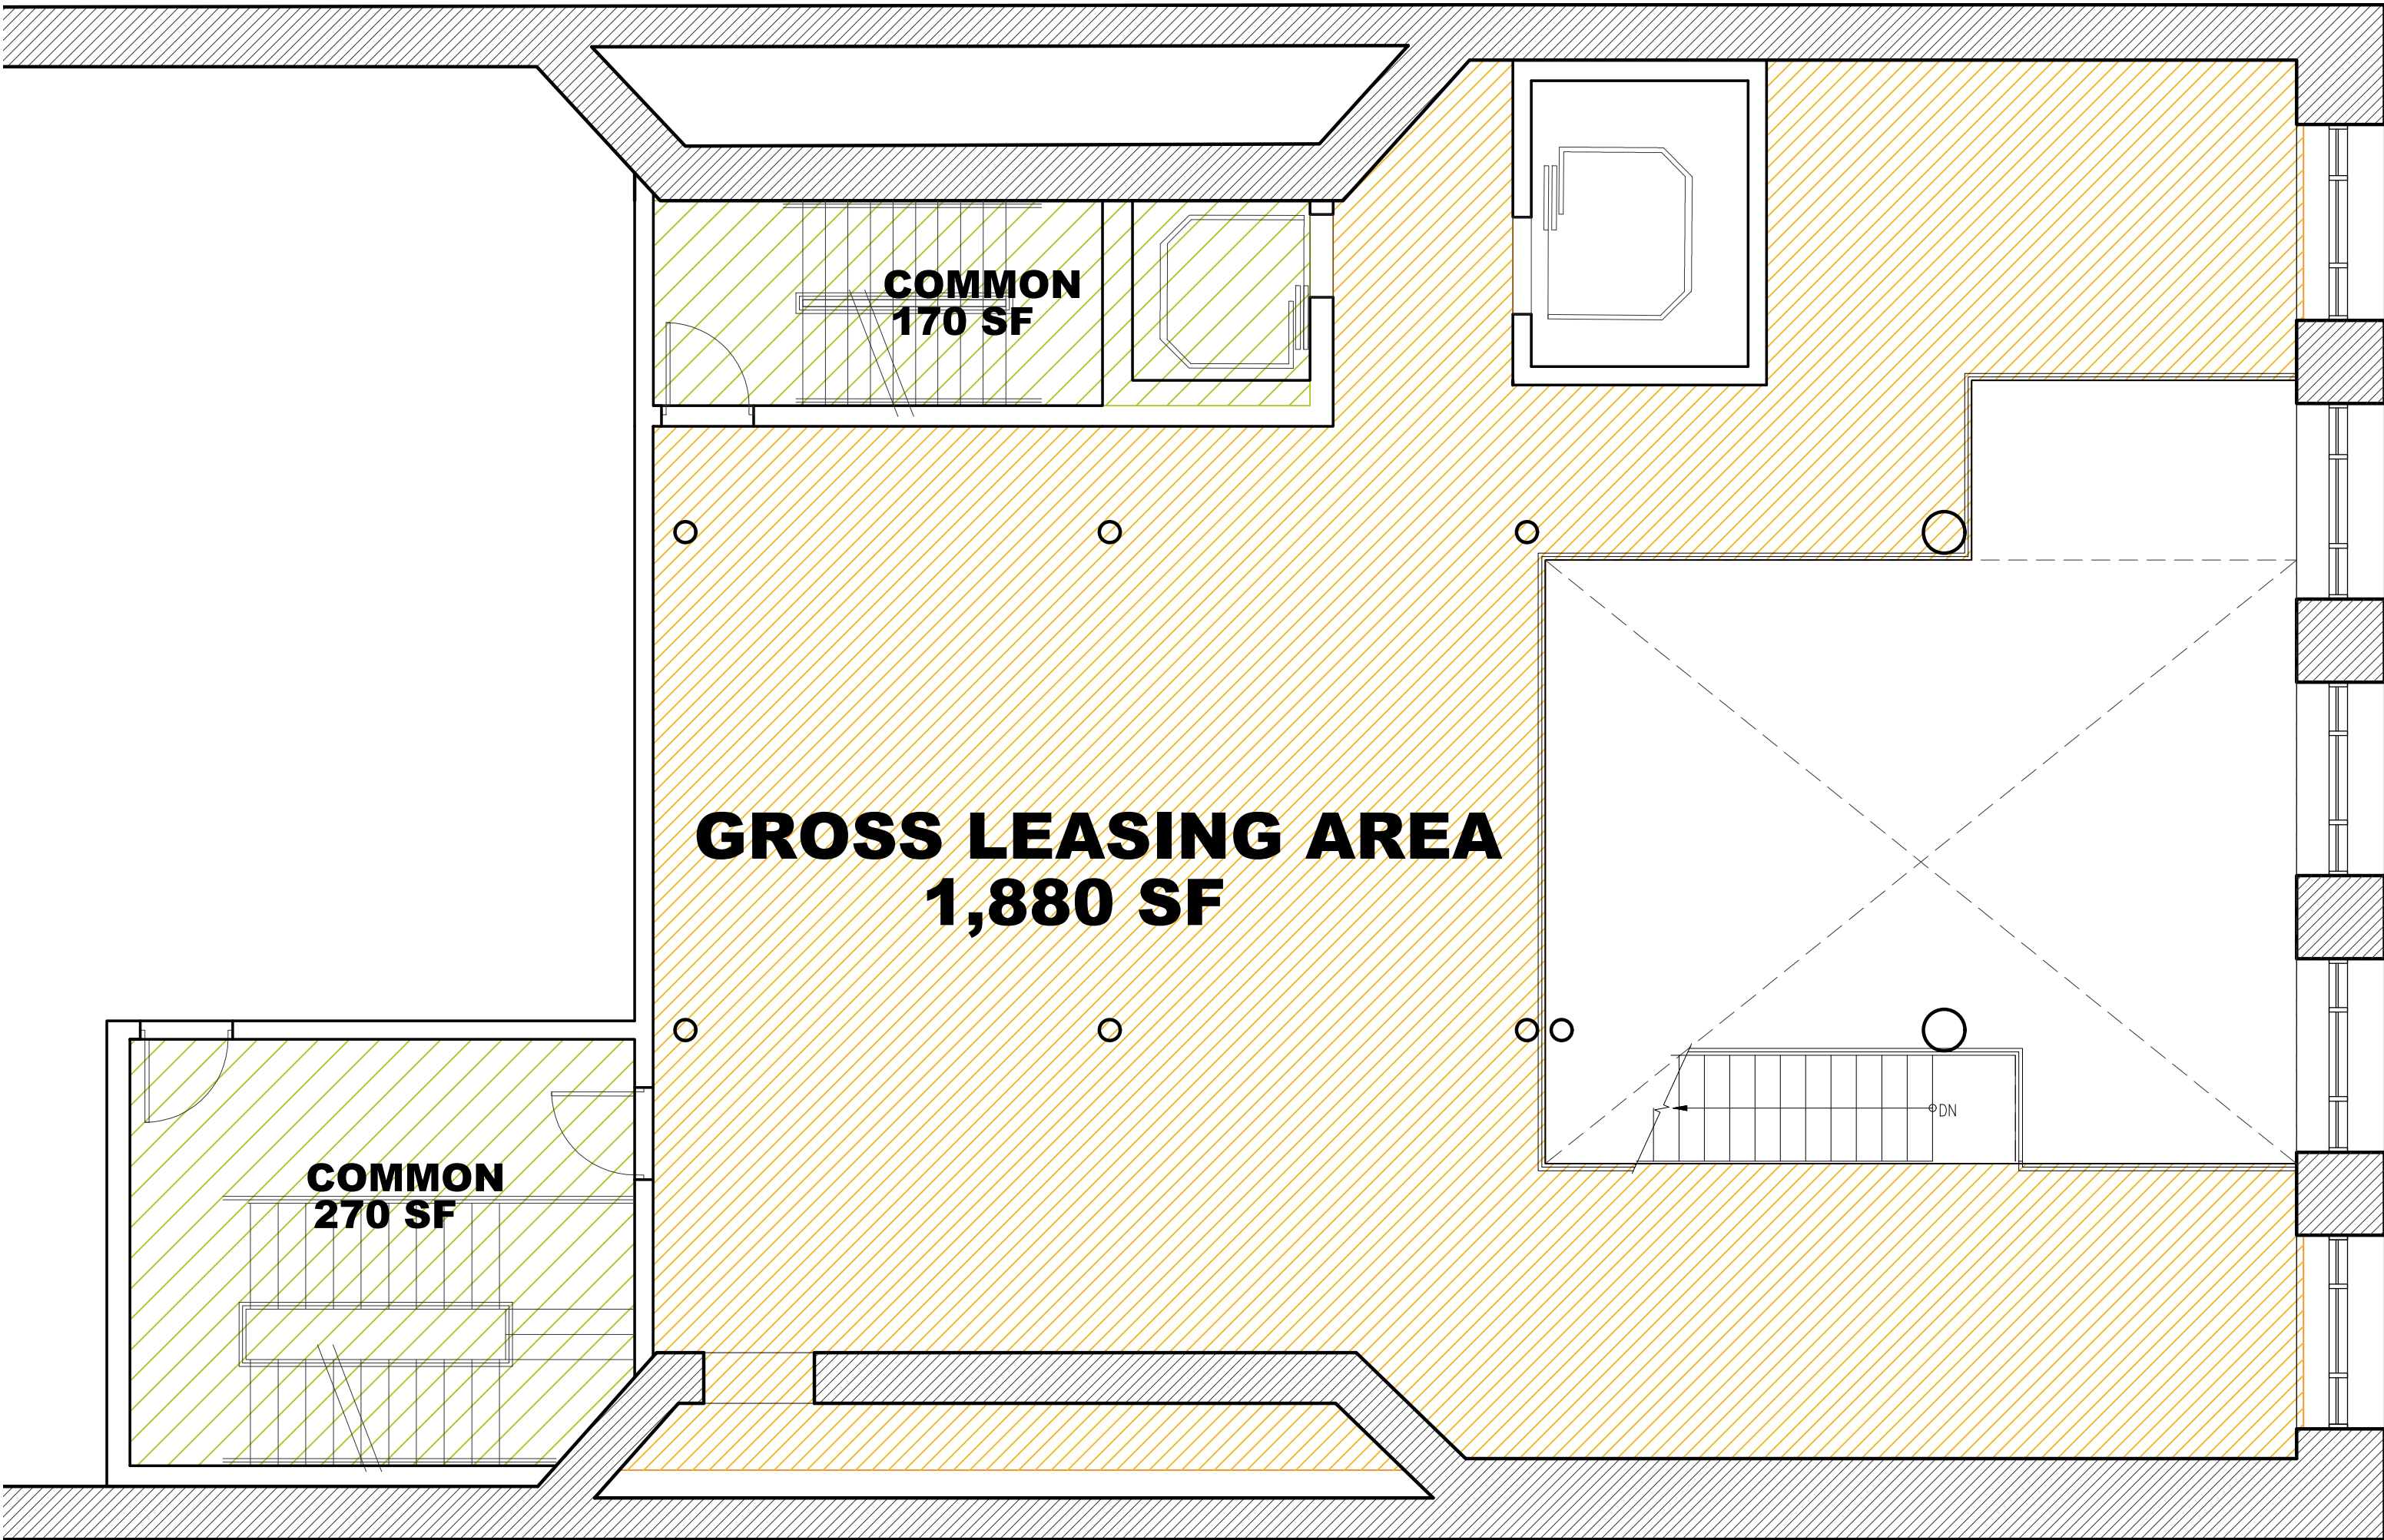

1 UPPER LEVEL
FLOOR PLAN
SCALE: 3/16"=1'-0"

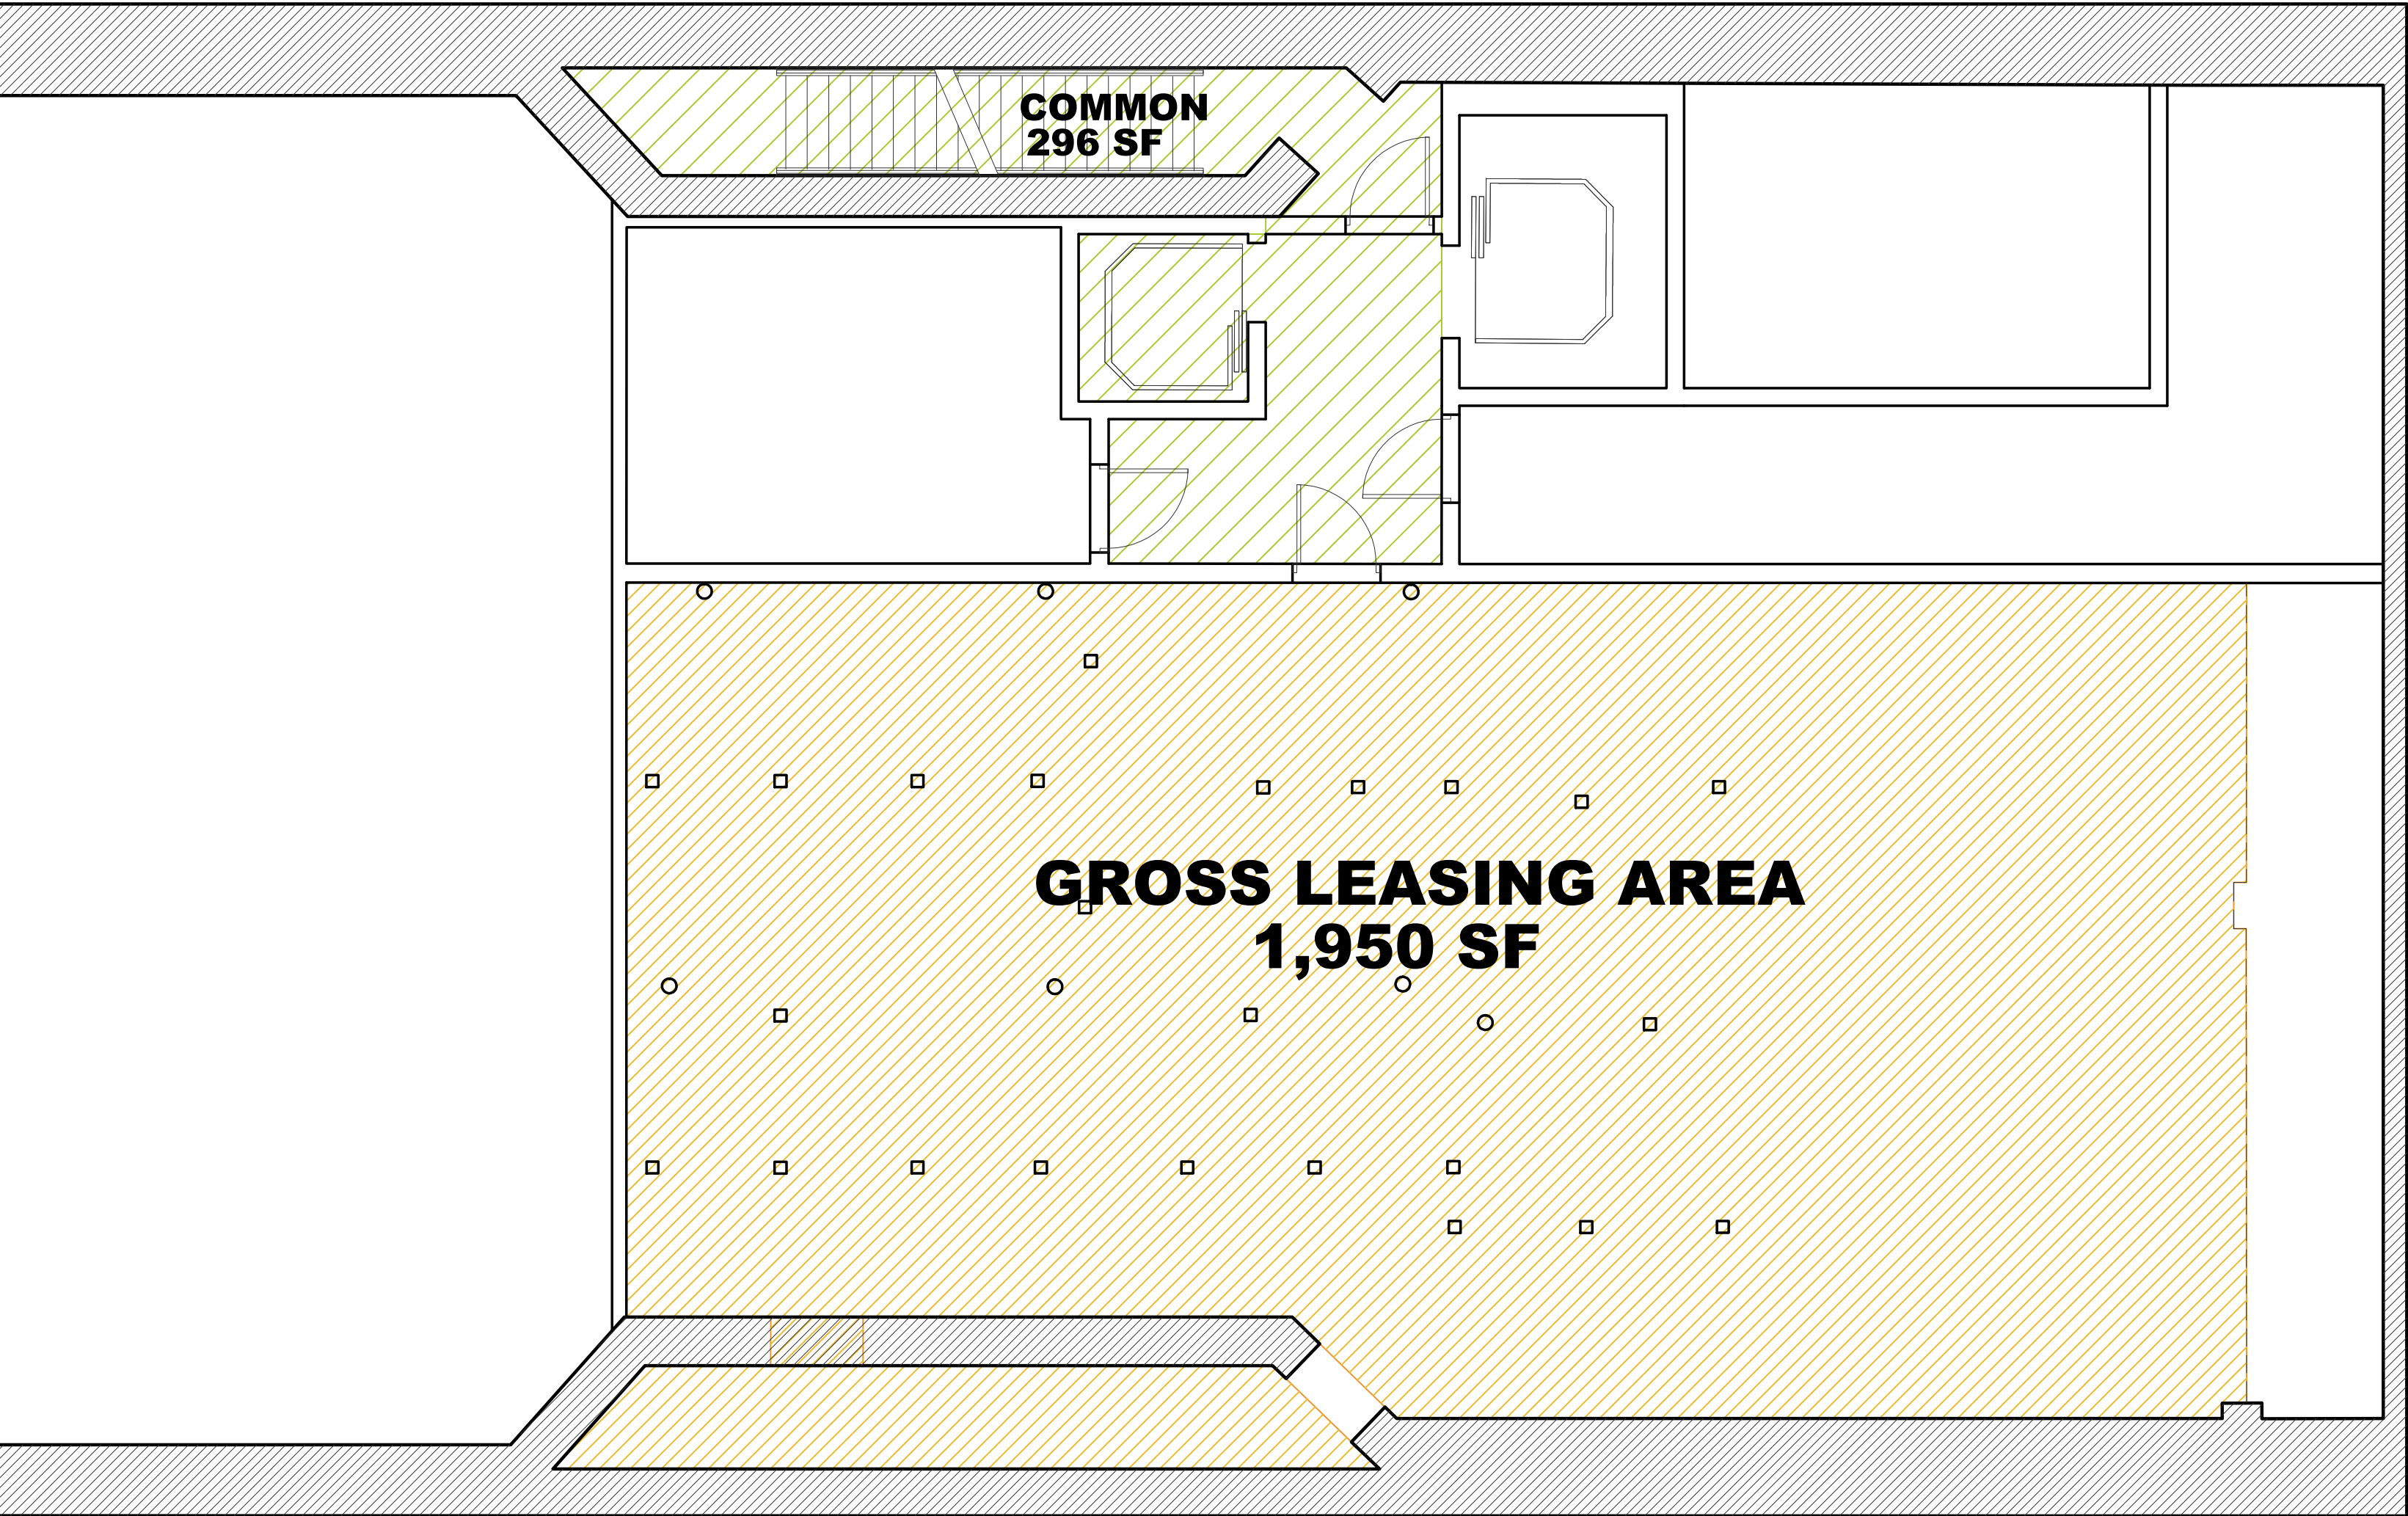

1 BASEMENT
FLOOR PLAN
SCALE: 3/16"=1'-0"