


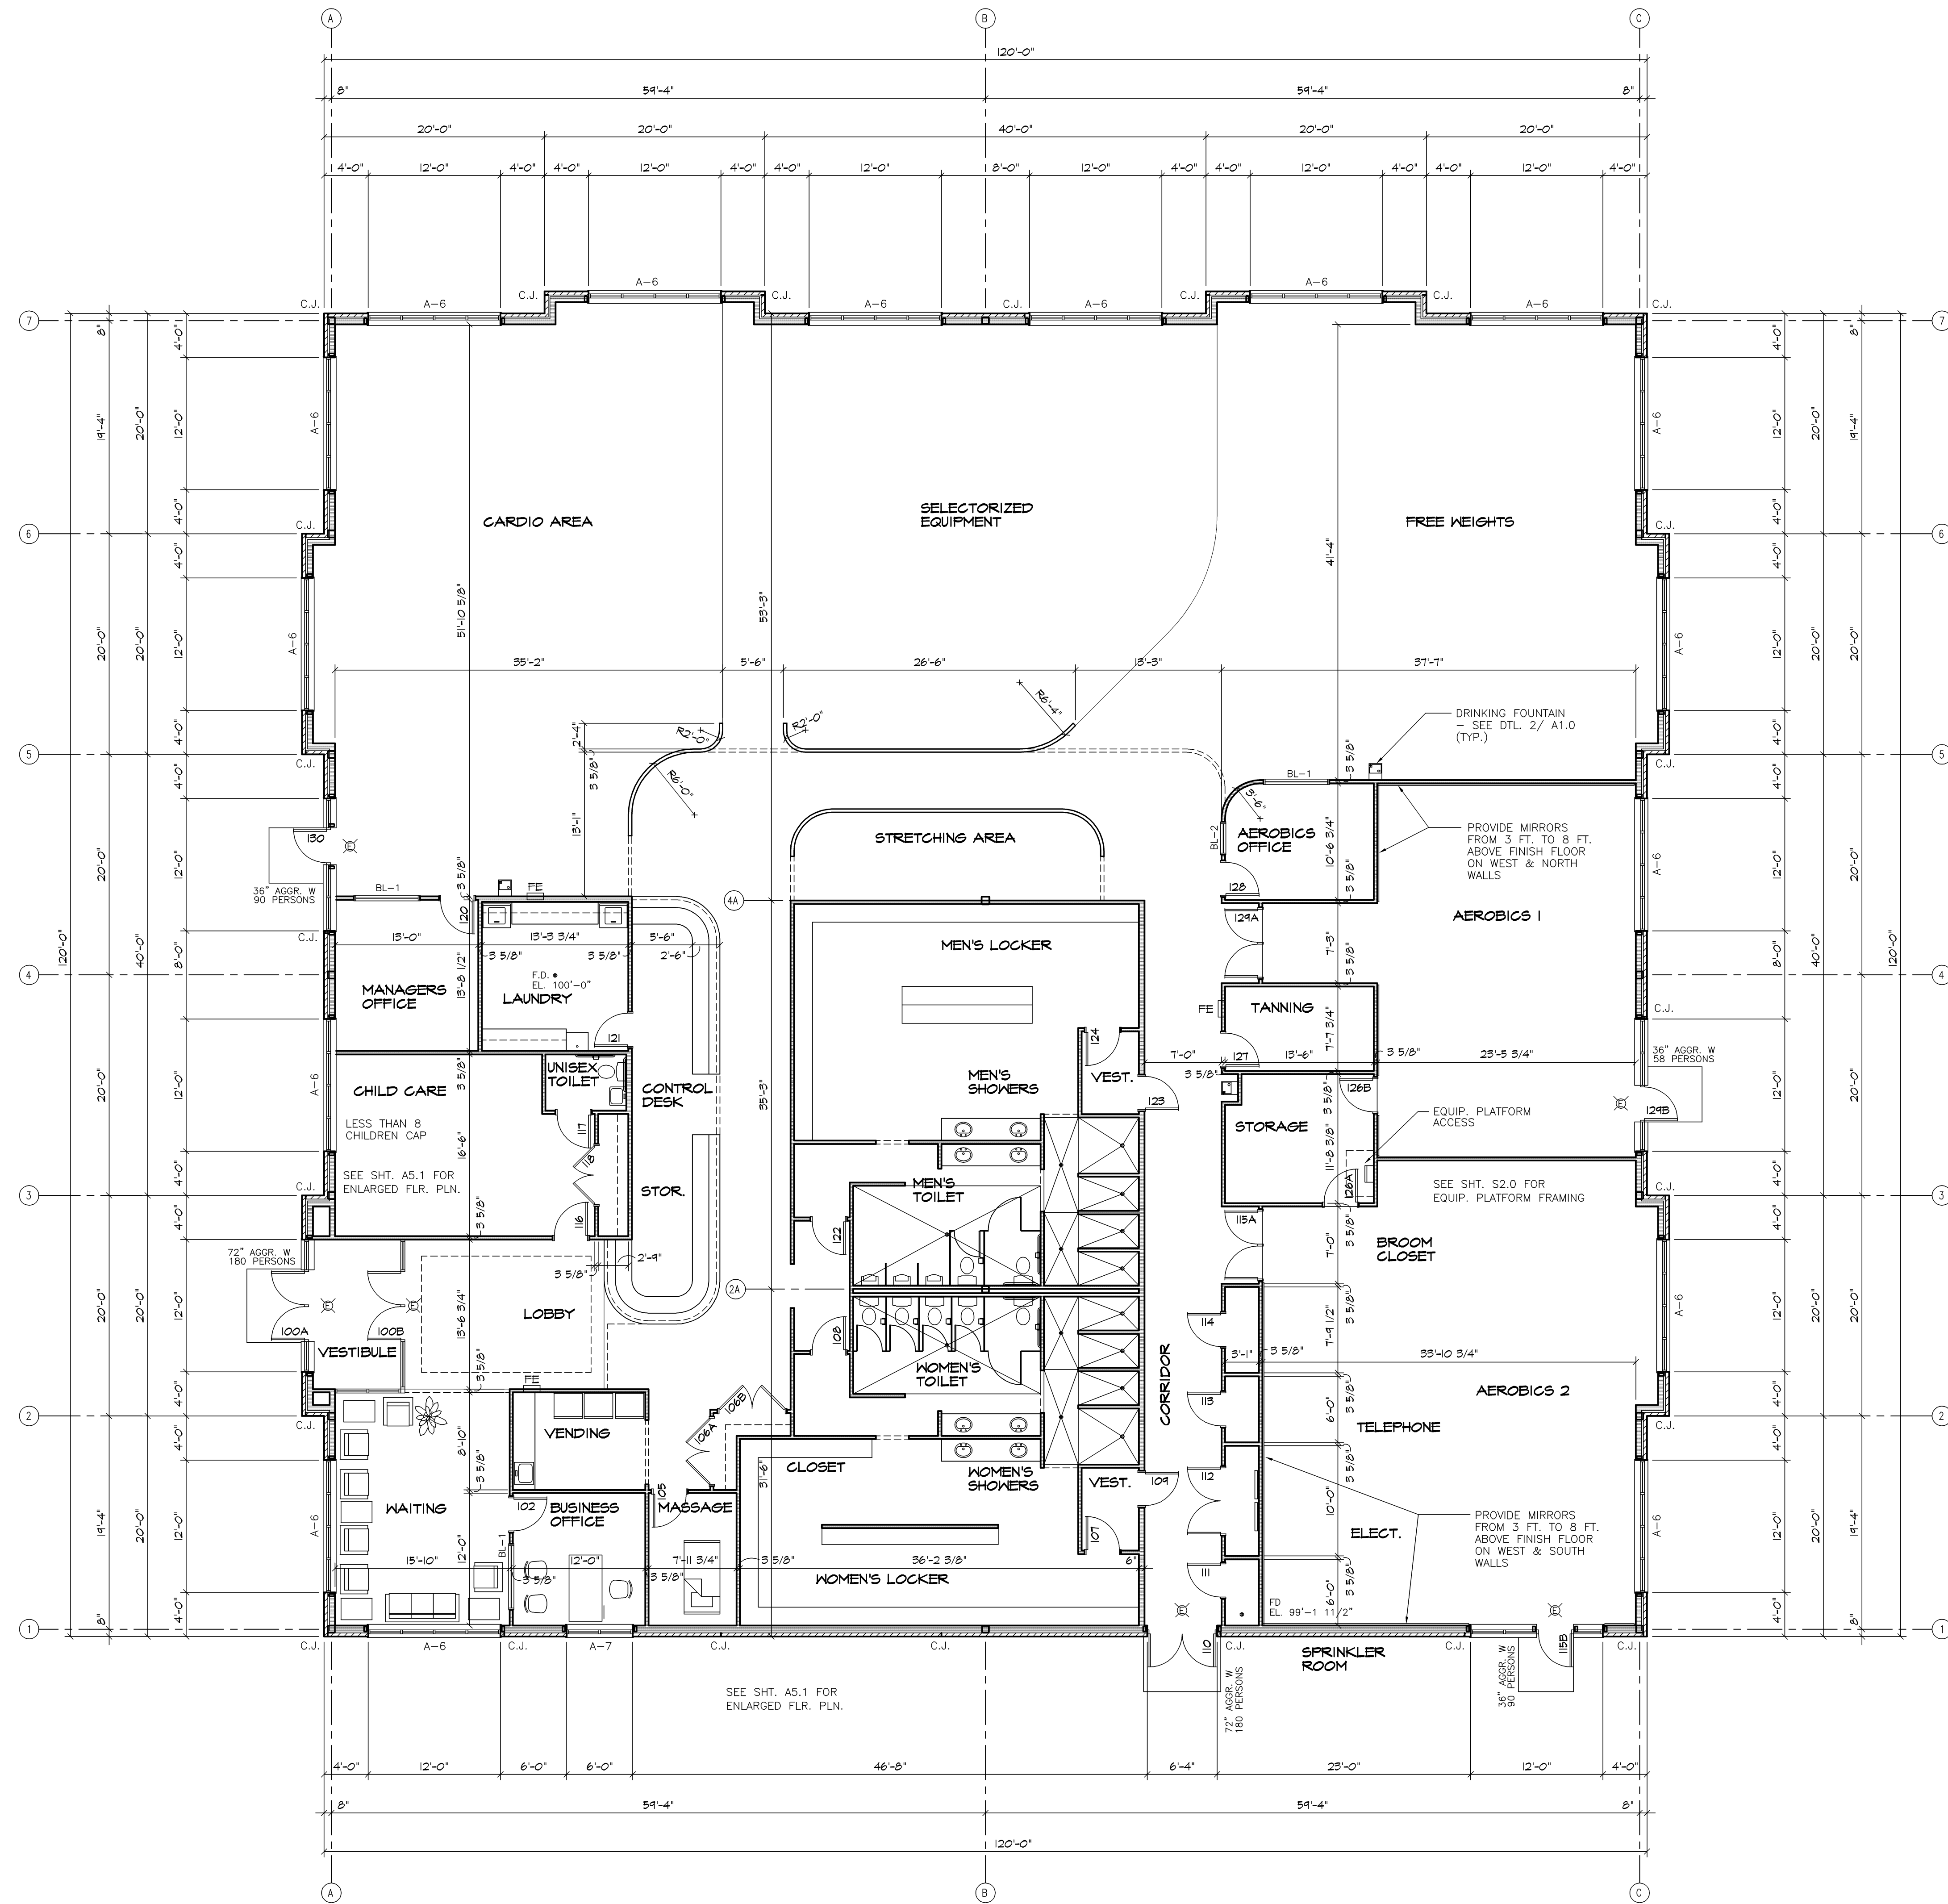

FLOOR PLAN

SCALE: 1/8" = 1'-0"



REVISIONS:

SEPT. 27, 1999
OCT. 15, 1999

100 CAMELOT DRIVE
FOND DU LAC, WI 54935
PHONE: (920) 926-9900
FAX: (920) 926-9901

EXCEL
ENGINEERING INC.

OWNER:
DEAN GUNDERSON
3070 HIGHWAY 145
RICHFIELD, WI

PROJECT:
PROPOSED HEALTH CLUB
STONEWOOD CORPORATE
CENTER
VILLAGE OF GERMANTOWN

DATE:
SEPT. 15, 1999
DESIGN NO.:
990436

SHEET

A1.0