


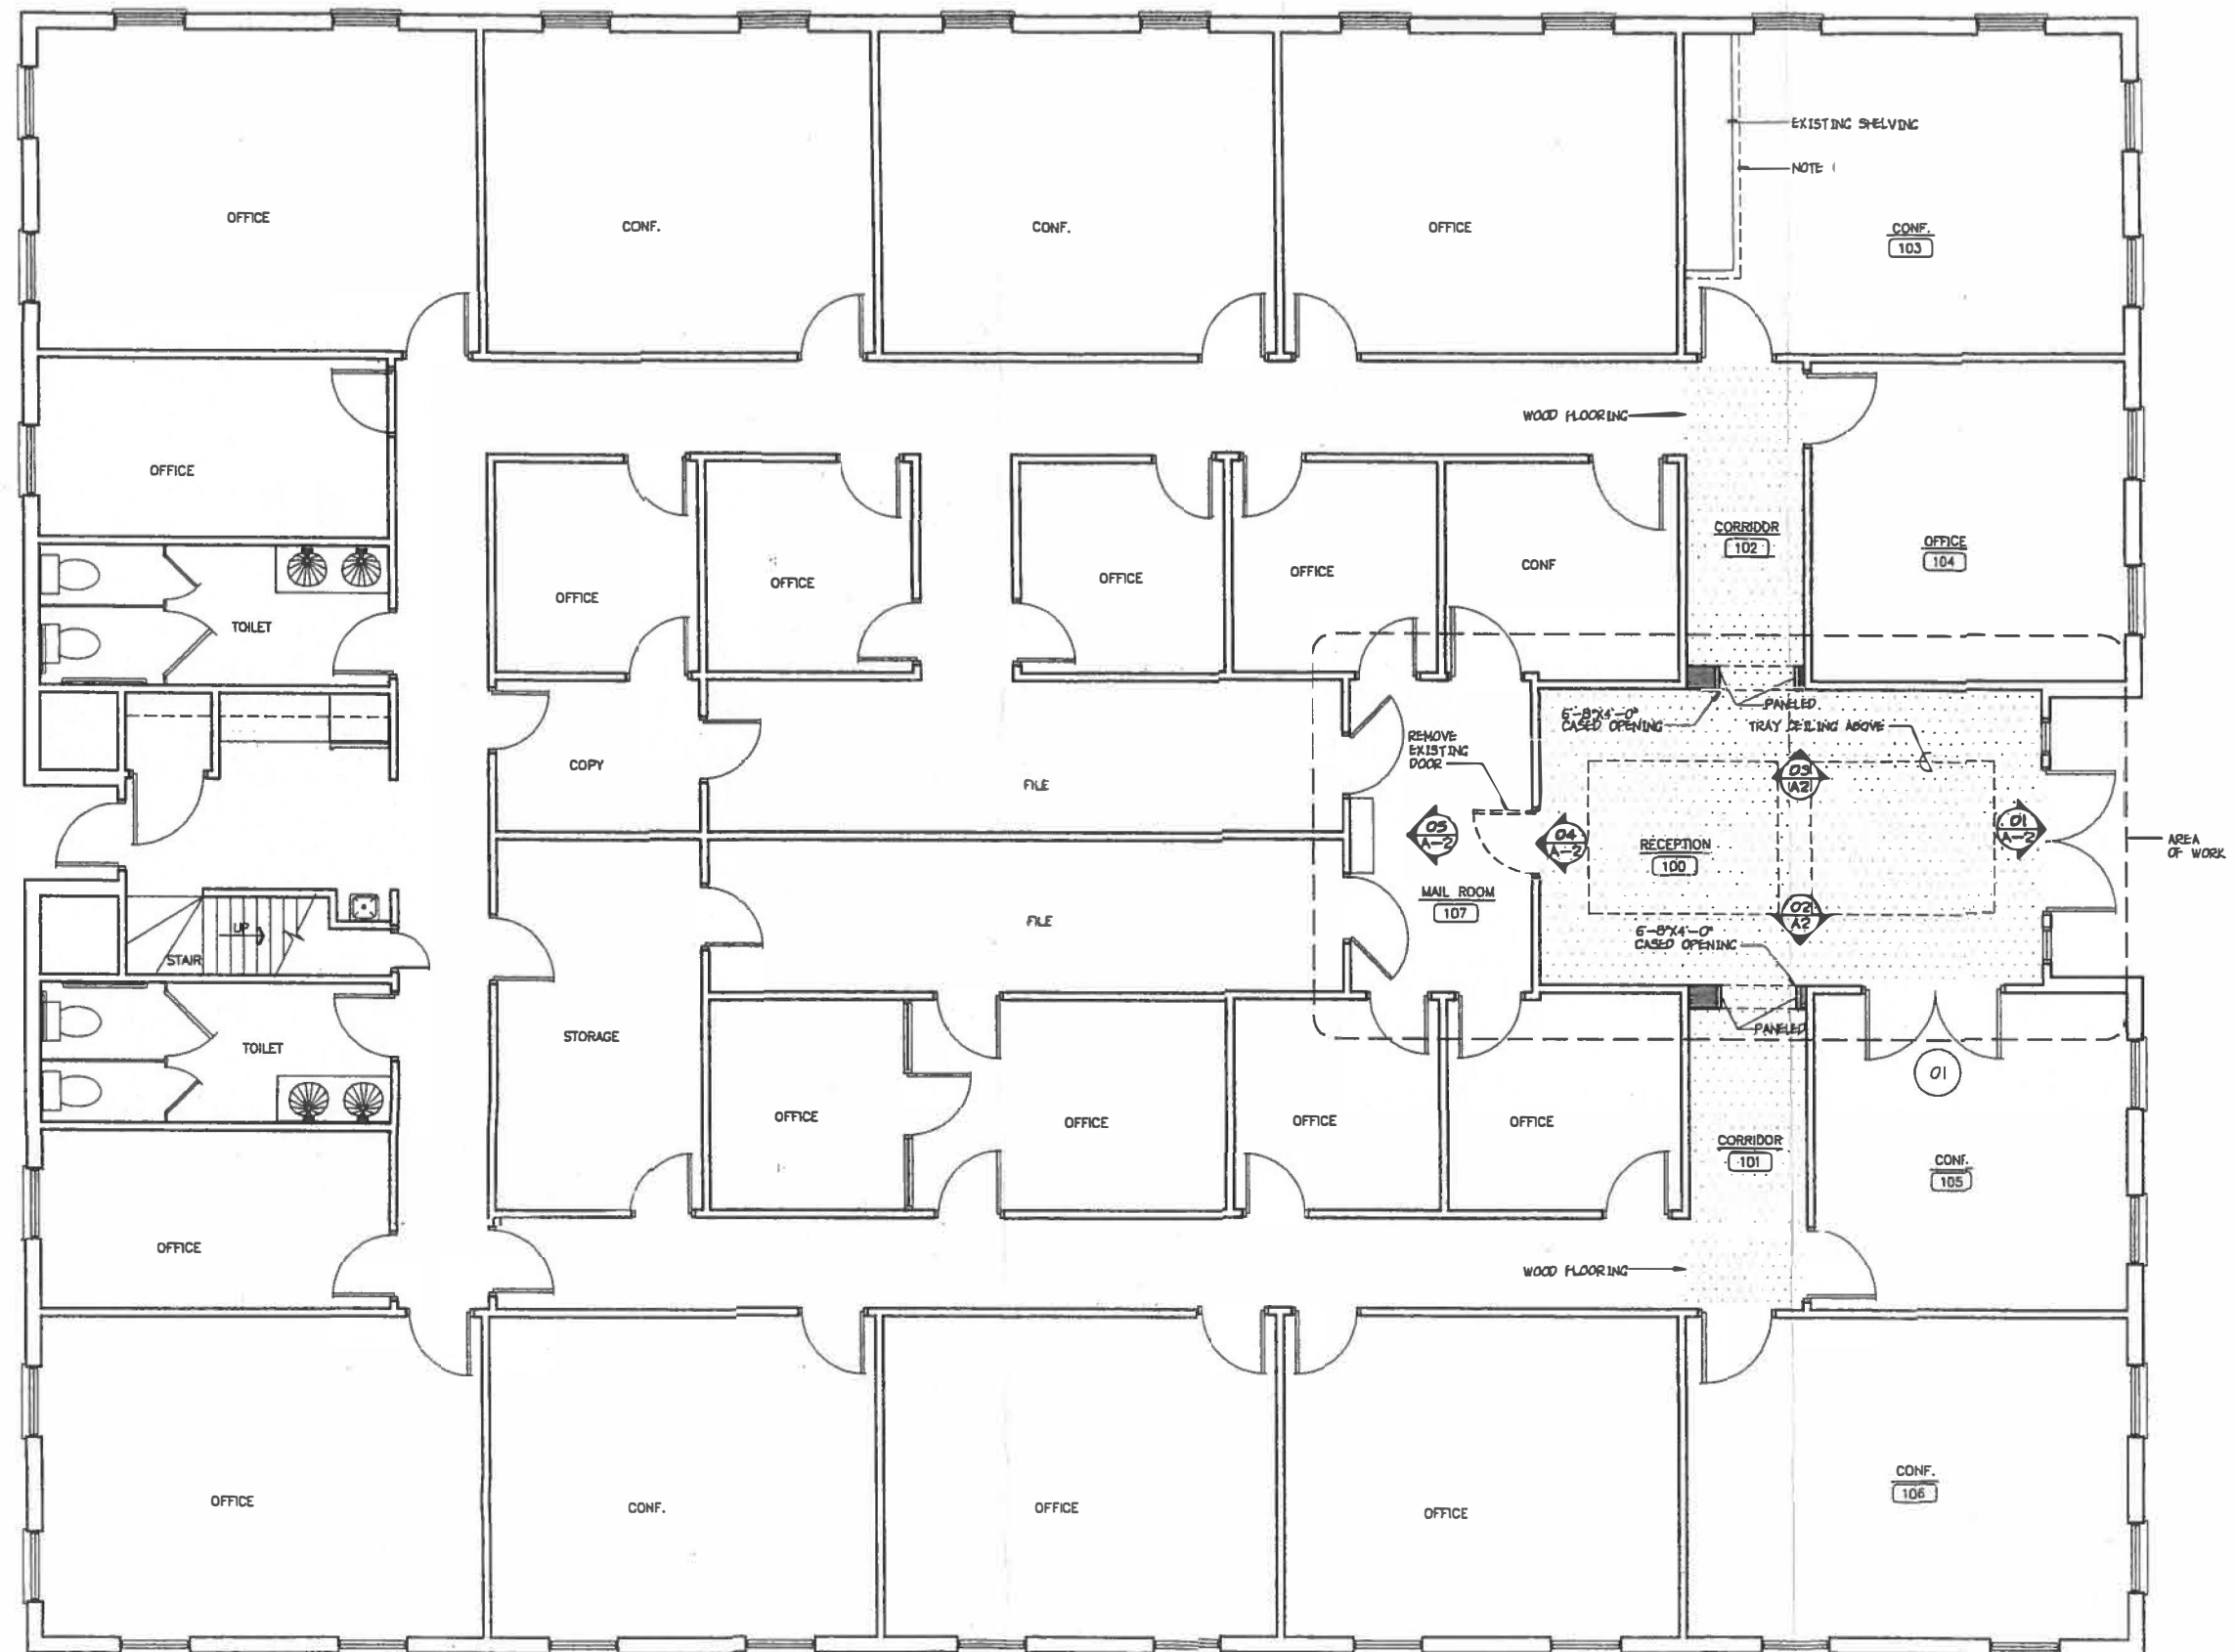

floor plan
 SCALE : 1/4" = 1'-0"