


# WALL LEGEND

-  DENOTES EXISTING WALLS TO REMAIN
-  DENOTES NEW WALLS
-  DENOTES EXISTING DOOR TO REMAIN
-  DENOTES NEW DOOR

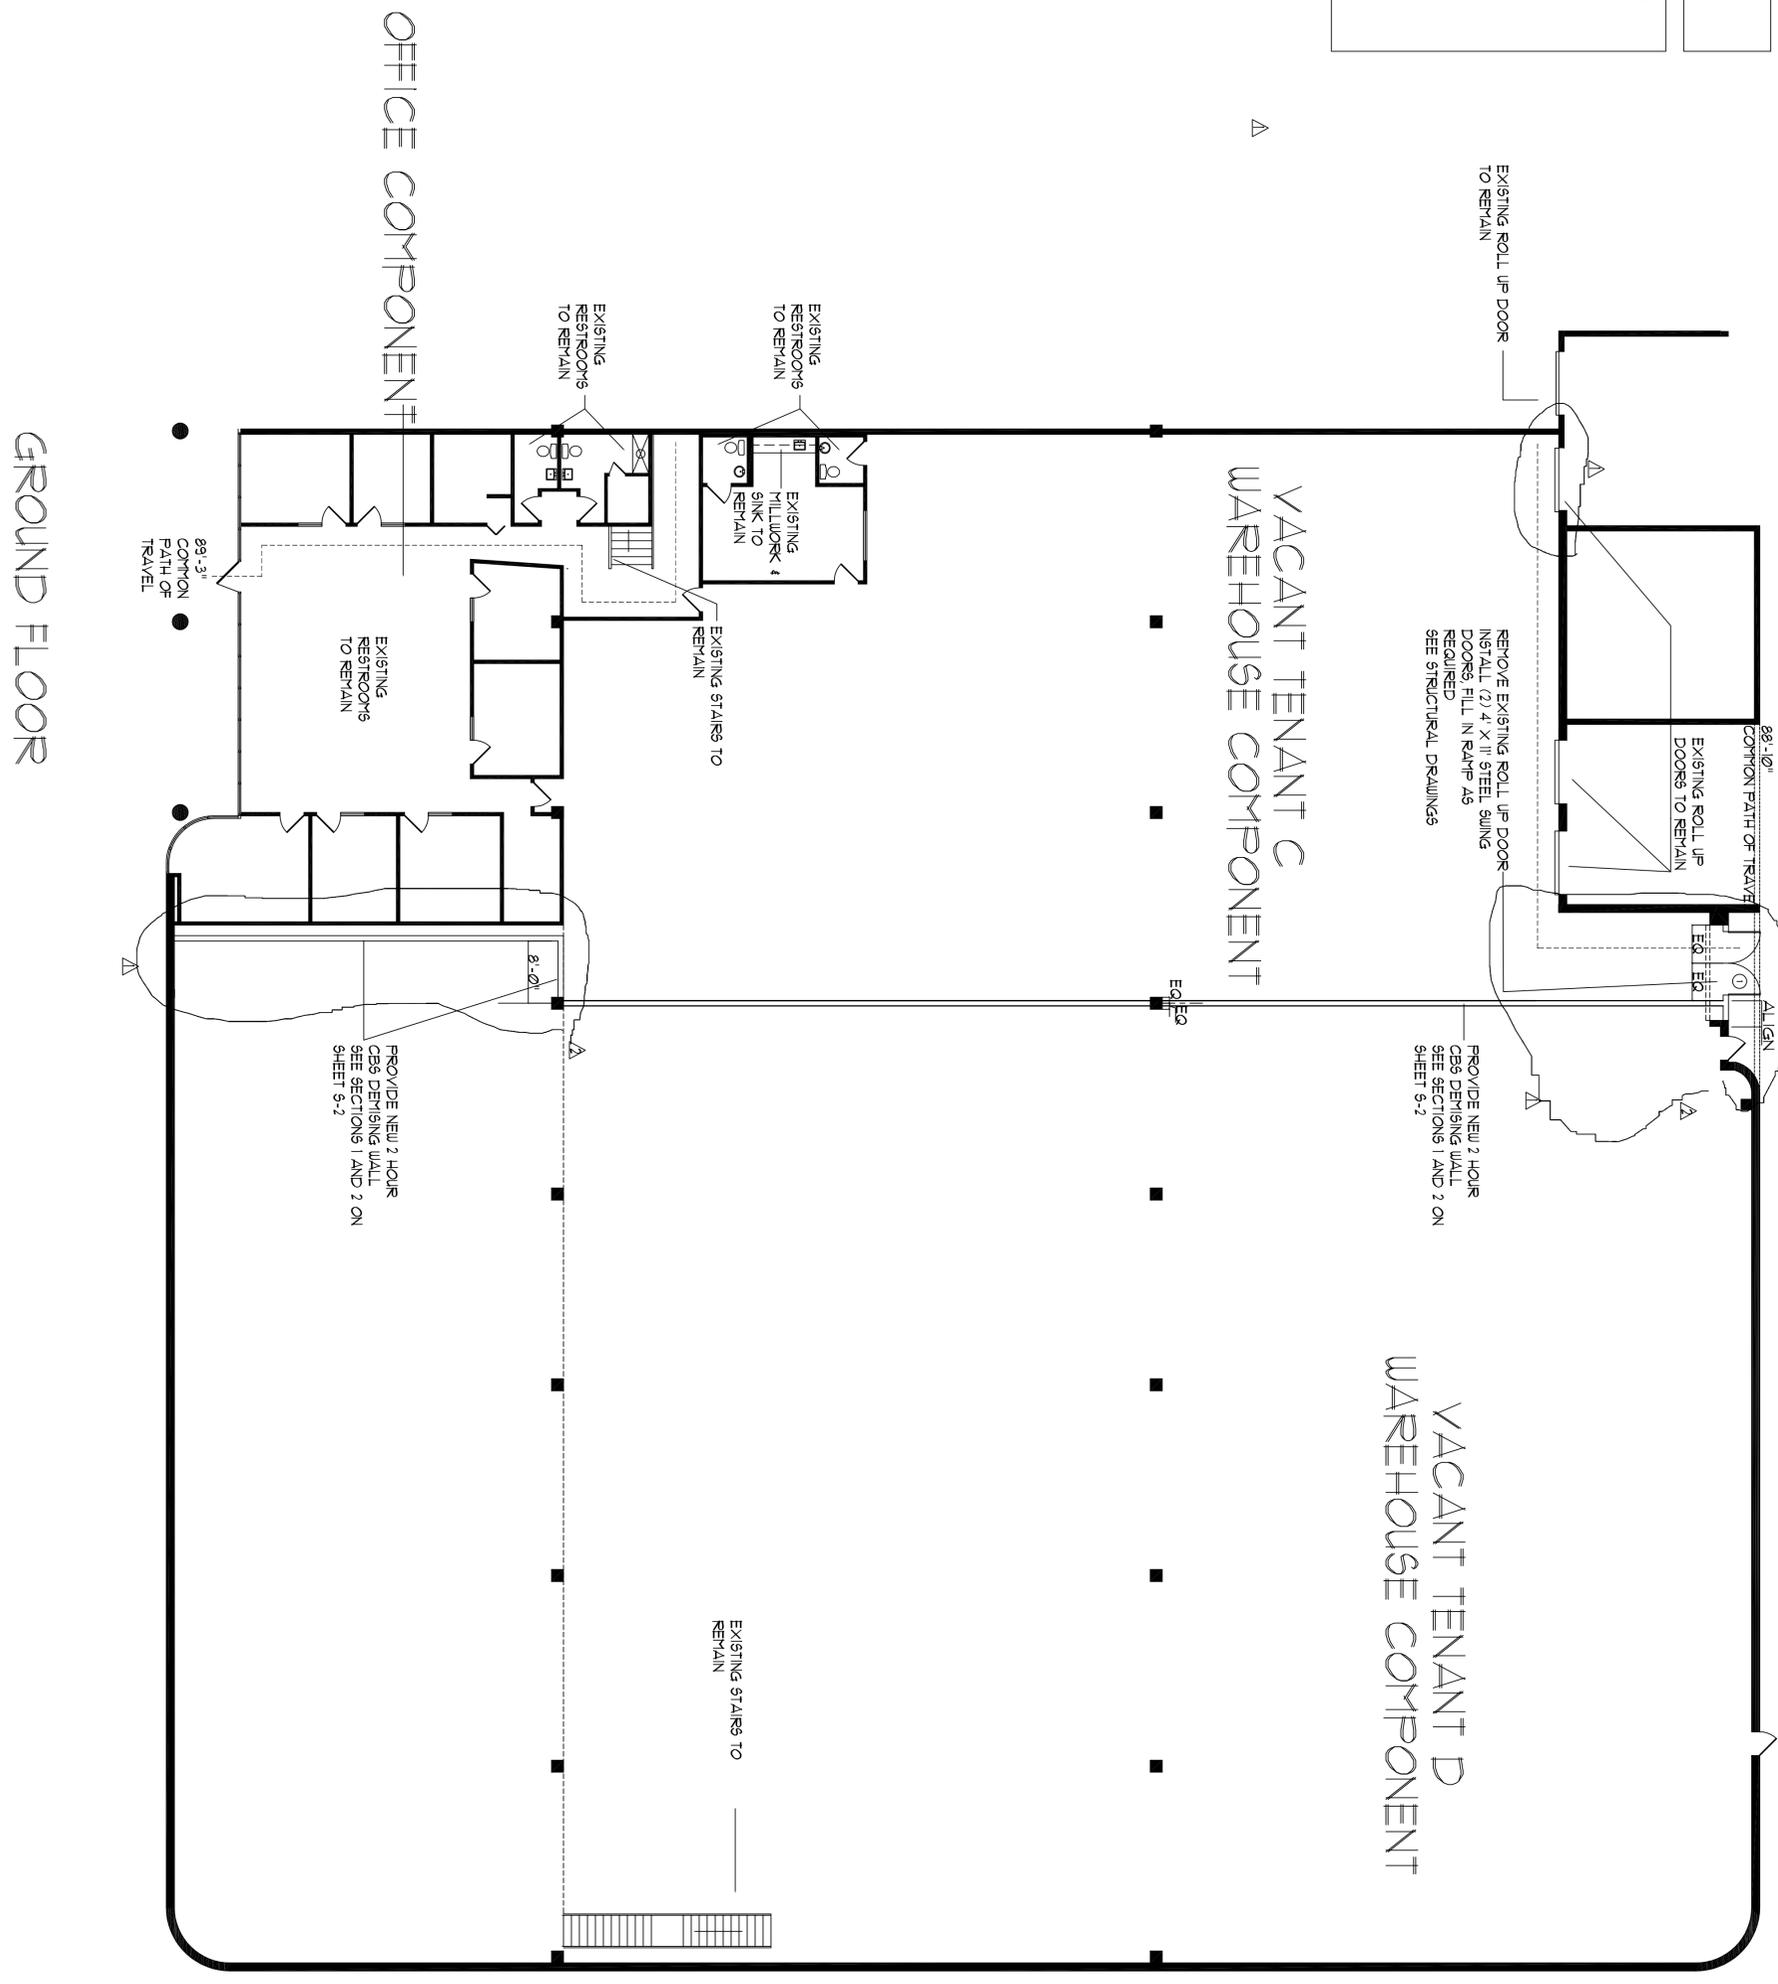

GROUND FLOOR



TEJLES DESIGN GROUP, LLC  
 200 SOUTH BISCAYNE BLVD.  
 SUITE 1140  
 MIAMI, FLORIDA 33131  
 305-317-3335

STEPHEN H. TEJLES  
 ARCHITECT OF RECORD  
 AA2600916  
 FLORIDA REGISTRATION

DATE

6000 PARK OF COMMERCE - GROUND FLOOR  
 DEMISING WALL  
 6000 PARK OF COMMERCE, BOCA RATON, FL  
 FLOOR PLAN AND LIFE SAFETY PLAN

PROJECT NO.	14-029-001
DRAWING NO.	001FP
SCALE	3/32" = 1'-0"
DATE	01-14-15
DRAWN BY:	SPQM
REVISION	
Δ REVISION 04-06-15	
Δ REVISION 04-17-15	

SHEET NO:  
 A-2