


RCHI-TAP
DESIGNS, INC.

48 COOPER PLACE
HARRINGTON PARK, NJ 07640
201.280.2966
ARCHT@RCHI-TAP.COM

ARCHITECT

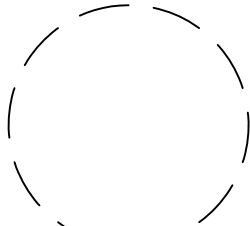

TSAMPICOS A. PERIDES, AIA
N.J. LICENSE #: 21A1017864

THIS SET OF PLANS IS AN INSTRUMENT OF
SERVICE AND IS THE PROPERTY OF THE
ARCHITECT. THESE PLANS MAY NOT BE USED FOR
ANY OTHER PROJECT NOR SOLD WITHOUT THE
ARCHITECT'S WRITTEN AUTHORIZATION.

NO.	DESCRIPTION	DATE
1	FOR CLIENT REVIEW	06.10.17
2	FOR CLIENT REVIEW	07.10.17
3	BUILD. DEPT. FILING	07.24.17

PROJECT

NEW DOCTOR OFFICES



OWNER

UNIT 28
250 OLD NEW
BRUNSWICK ROAD
PISCATAWAY, NJ


SHEET DESCRIPTION

FLOOR PLAN &
PARTITION TYPES


SCALE: AS NOTED	A-1
DRAWN BY: TAP	
DATE: 06.02.17	
JOB NO.: 2017/049	

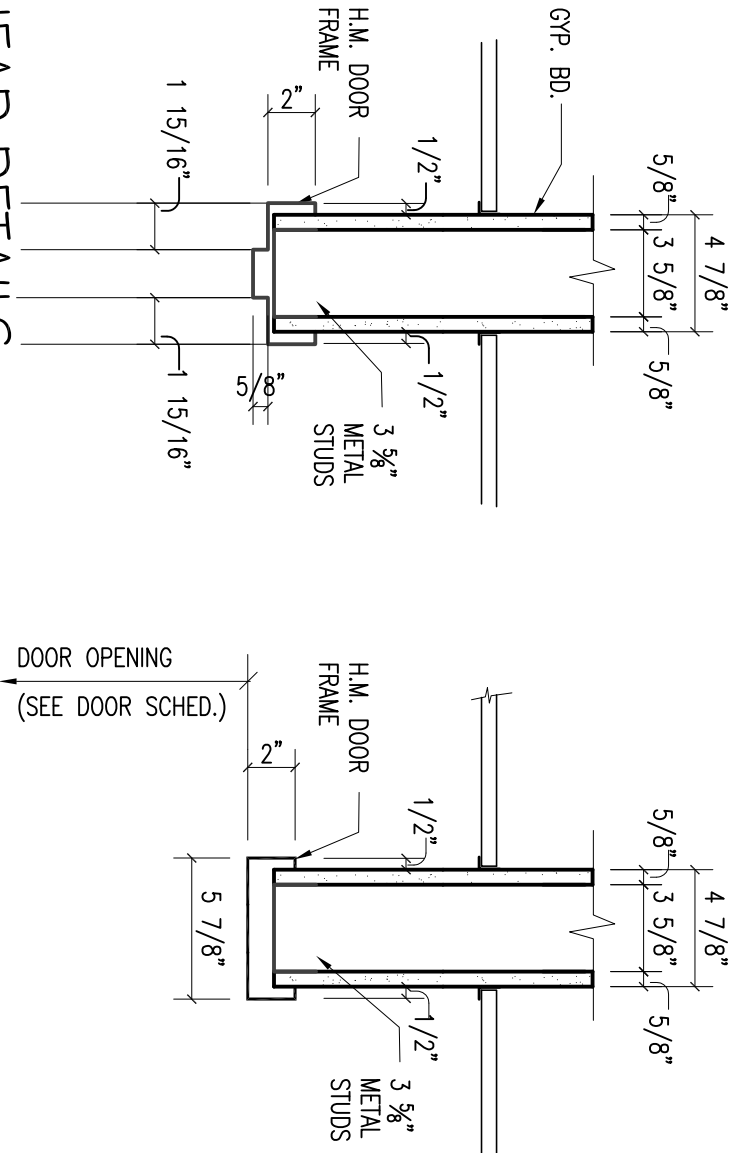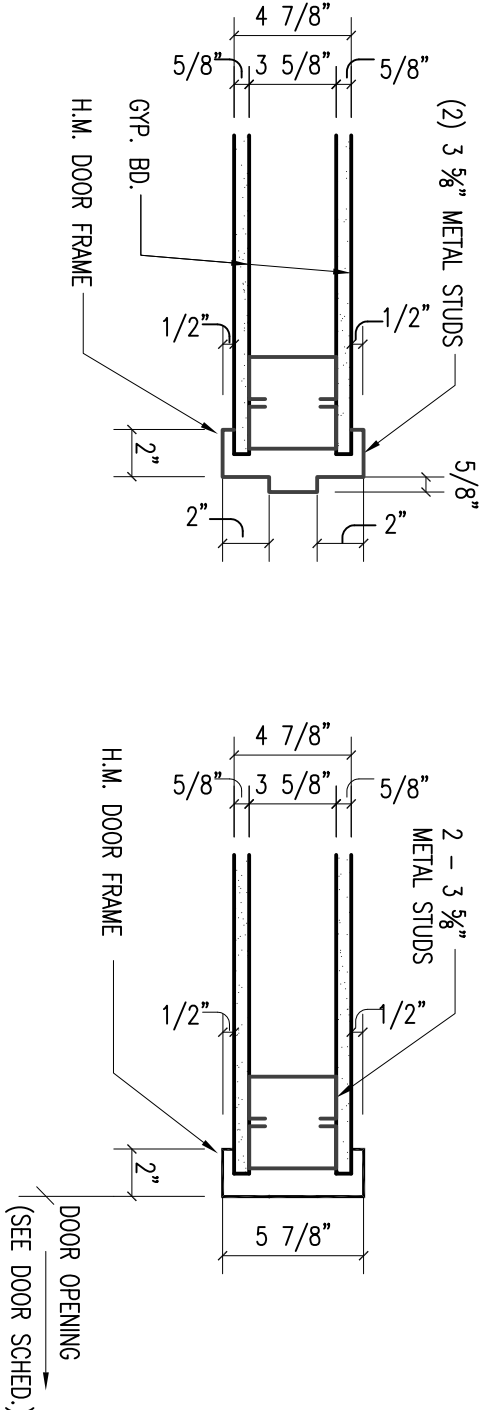

HEAD DETAILS
SCALE: 1-1/2" = 1'-0"

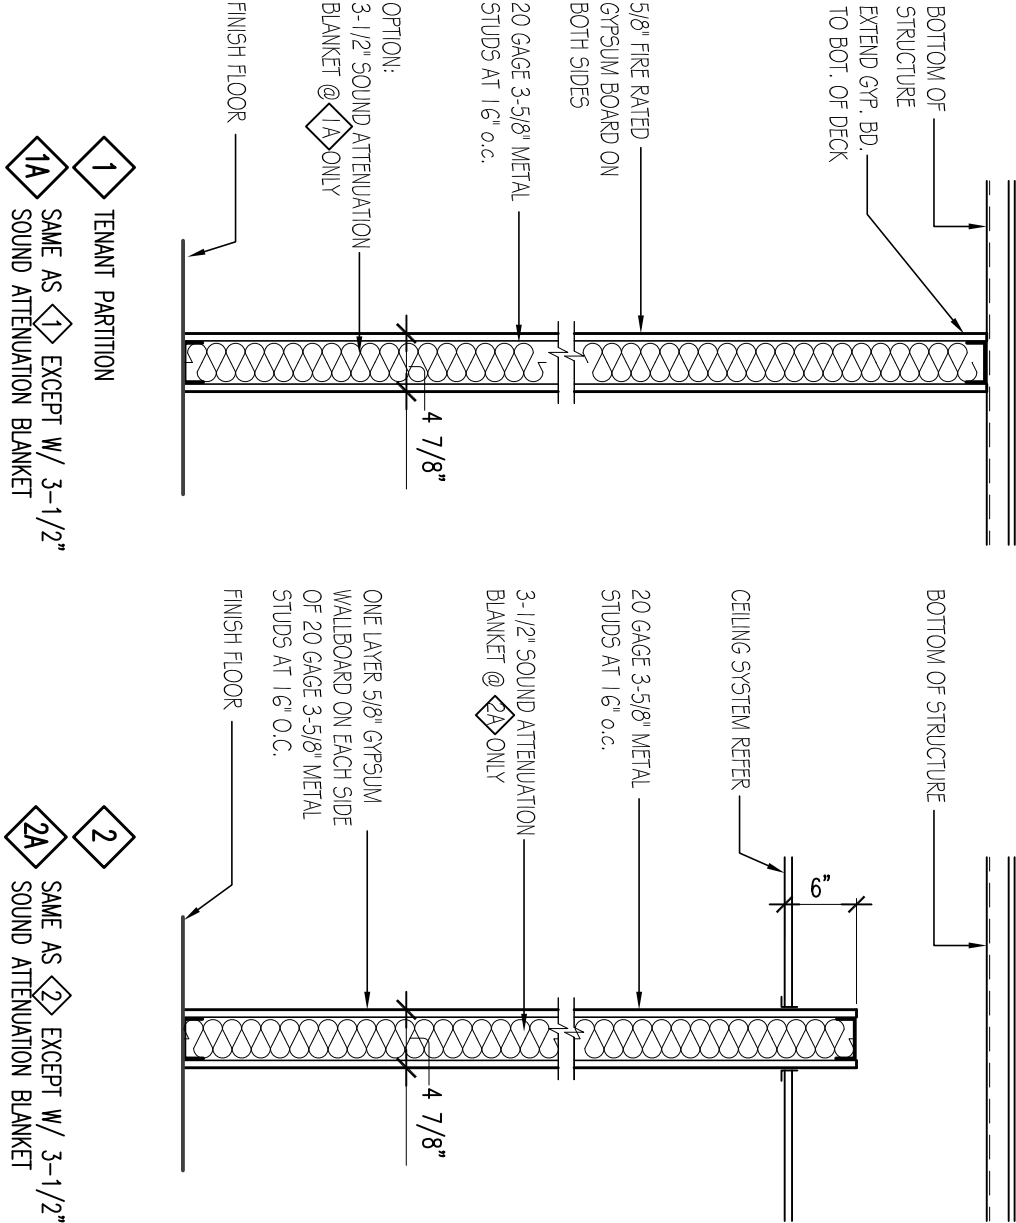

PARTITION TYPES
SCALE: 3/4" = 1'-0"

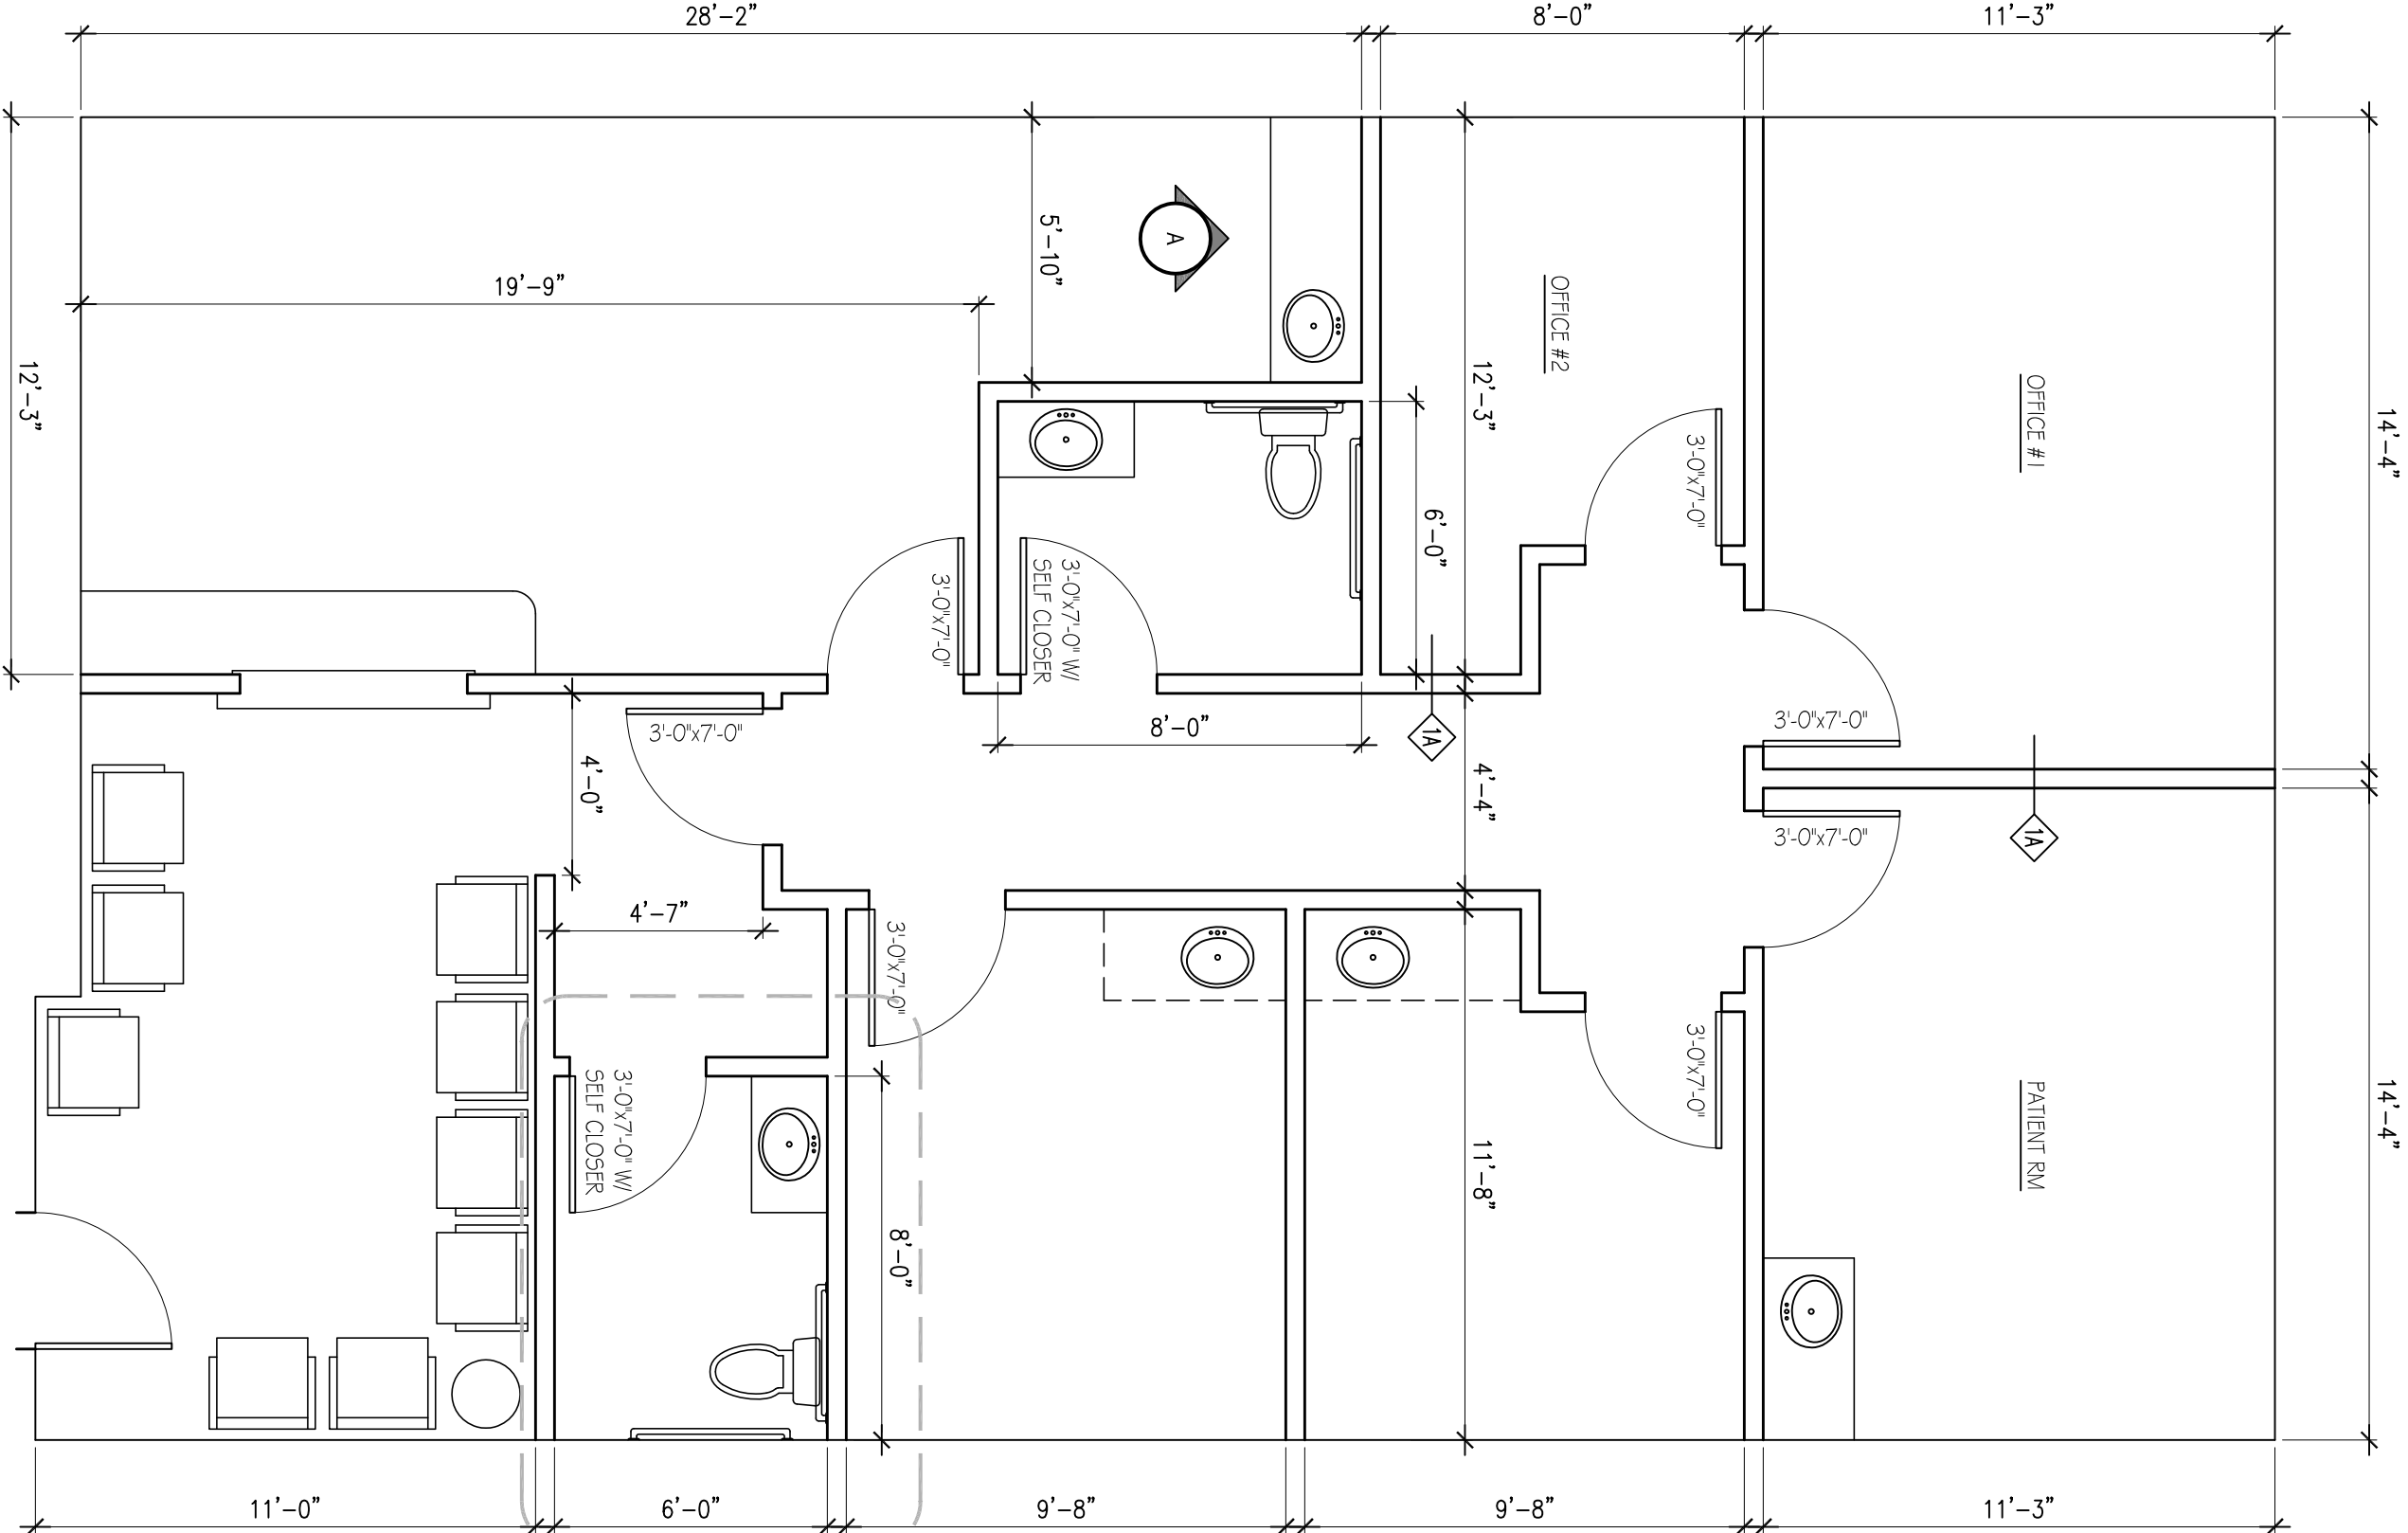

FLOOR PLAN
SCALE: 1/4" = 1'-0"