

MC ARCHITECTURAL

P.O. BOX 357
VALLEY FORGE, PA 19481
(484) 920-3250
mcarchitectural.com

MICHAEL D. COLE, AIA
PA: RA016713
NJ: AI01790000

DEMOLITION PLAN

2701 N. BROAD ST.
PHILADELPHIA, PA

P S D C


100 ROSS ROAD, SUITE 200, KING OF PRUSSIA, PA 19406

PROJECT #: 1316
DRAWN BY: MDC
CHECKED BY:

1	1/24/18
PRELIMINARY LAYOUT	

COPYRIGHT © 2018
MC ARCHITECTURAL, LLC All rights reserved. All ideas, design, arrangements and plans indicated or represented by this drawing and written material appearing herein constitute the original and unpublished work of MC Architectural, LLC and the same may not be duplicated, used or disclosed to any person, firm or corporation for any purpose whatsoever without the written consent of the architect.


D-4

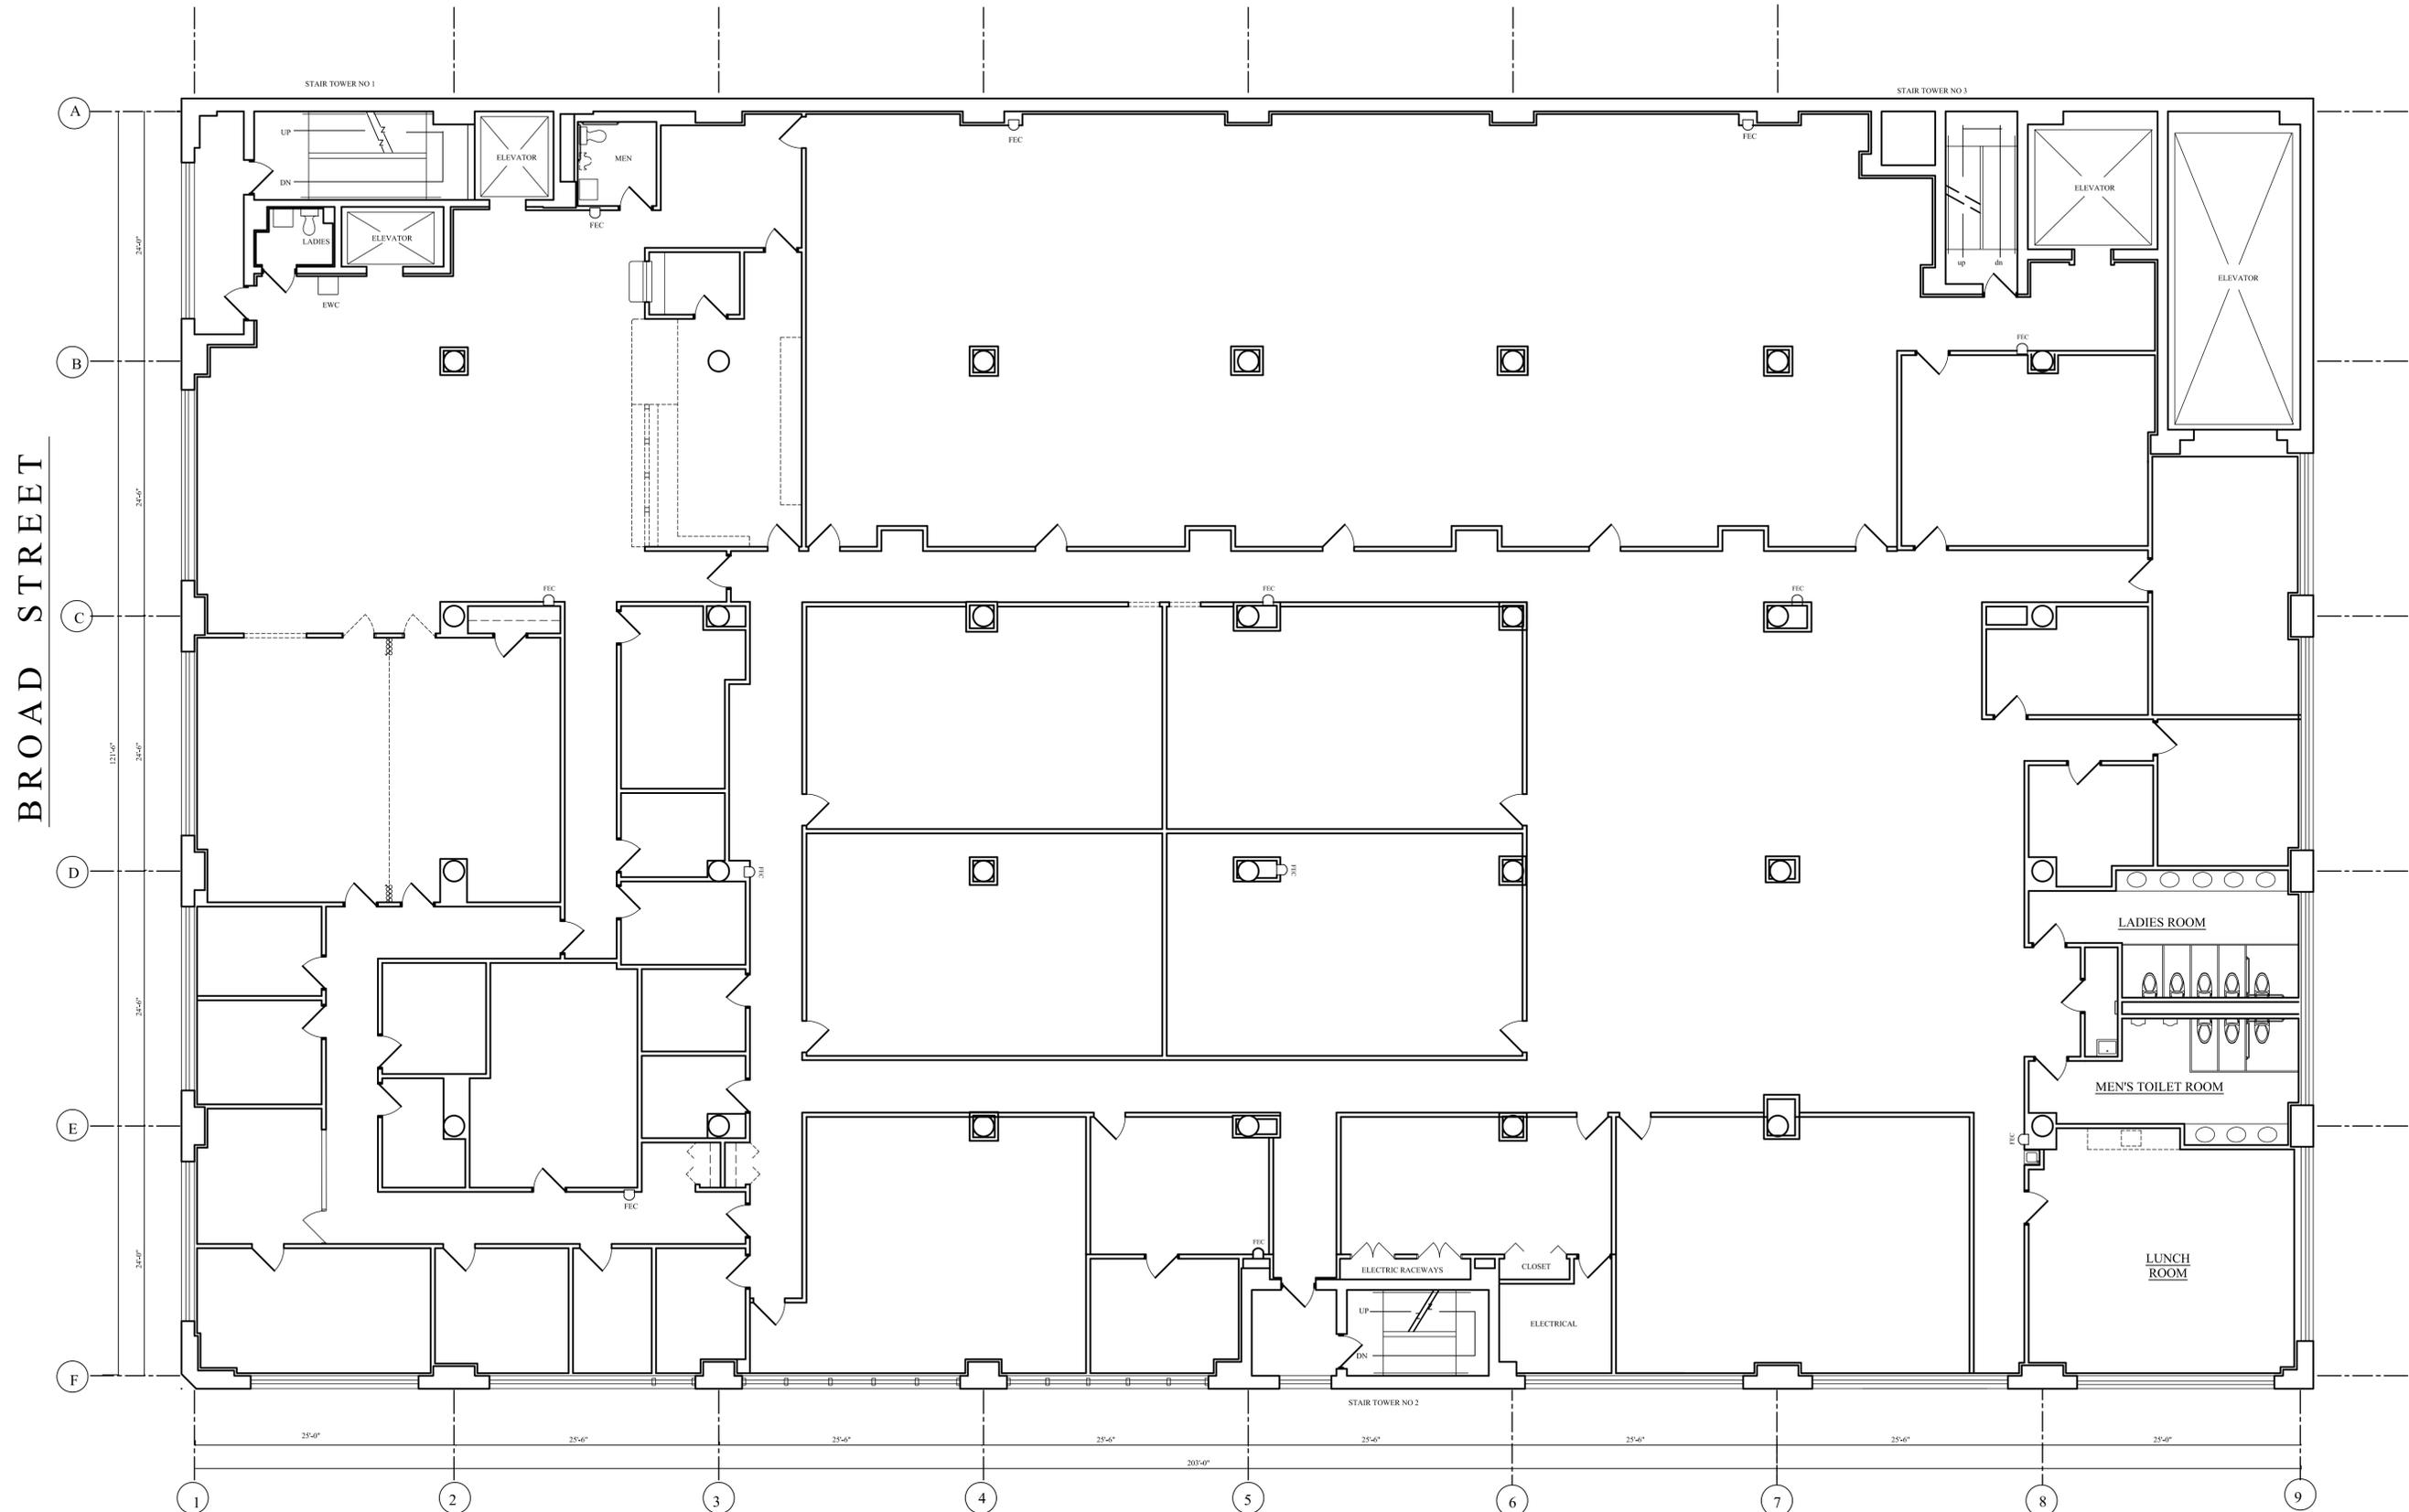

BROAD STREET

LEHIGH AVENUE

1 FOURTH FLOOR PLAN
SCALE: 1/8" = 1'-0"

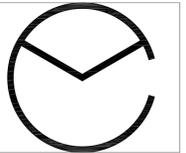

MC ARCHITECTURAL

P.O. BOX 357
VALLEY FORGE, PA 19481
(484) 920-3250
mcarchitectural.com

MICHAEL D. COLE, AIA
PA: RA016713
NJ: AI01790000


4TH FLOOR PLAN
2701 N. BROAD ST.
PHILADELPHIA, PA
P S D C
100 ROSS ROAD, SUITE 200, KING OF PRUSSIA, PA 19406

PROJECT #: 1316
DRAWN BY: MDC
CHECKED BY:

1	1/24/18
PRELIMINARY LAYOUT	

COPYRIGHT © 2018
MC ARCHITECTURAL, LLC All rights reserved. All ideas, design, arrangements and plans indicated or represented by this drawing and written material appearing herein constitute the original and unpublished work of MC Architectural, LLC and the same may not be duplicated, used or disclosed to any person, firm or corporation for any purpose whatsoever without the written consent of the architect.

A-4

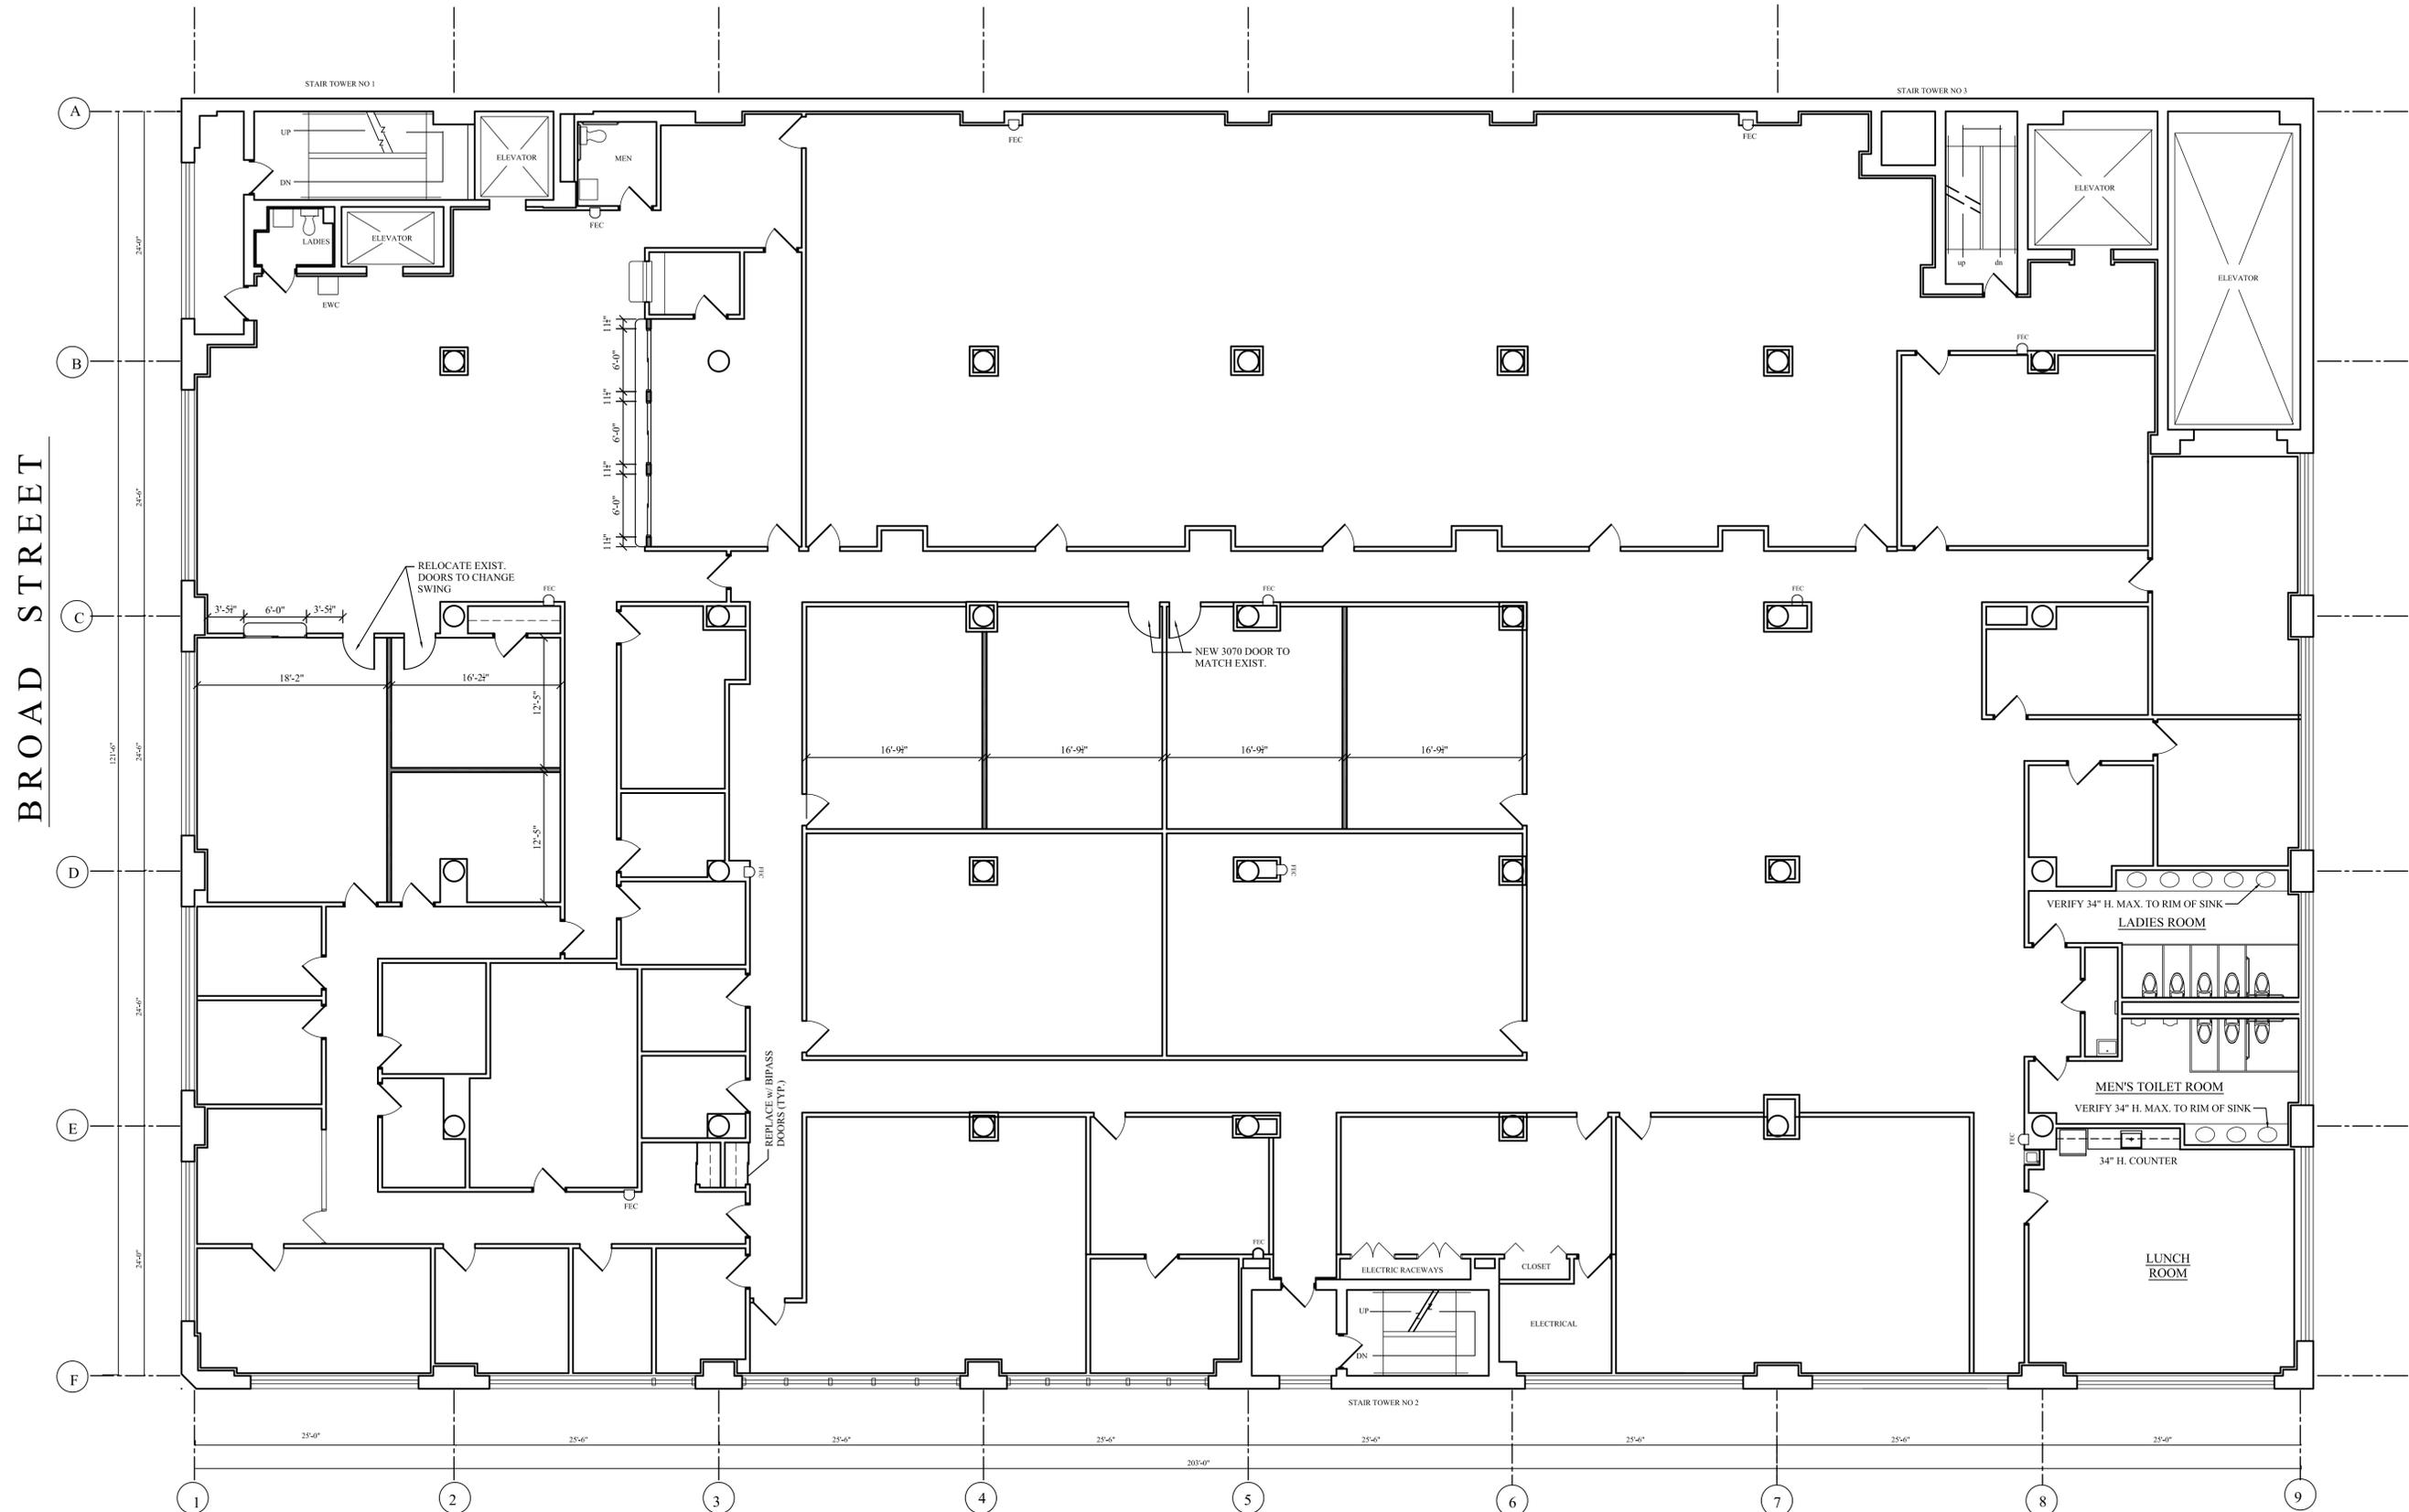

BROAD STREET

LEHIGH AVENUE

1 FOURTH FLOOR PLAN
SCALE: 1/8" = 1'-0"