


PROJECT NOTES

- ALL TILT PANEL WIDTHS ARE TO CENTERLINE OF CONCRETE PANEL VERTICAL JOINT U.N.O
- COORDINATE ALL MECH. ELEC. PLUMB. PENETRATIONS WITH THEIR RELATED DISCIPLINES. INSTALLER TO VERIFY ALL LOCATIONS AT CONCRETE SLAB.
- TILT PANEL LIFTING EYES AND BRACING HOLES TO BE GROUTED AND RUBBED SMOOTH.
- PAINT ALL STEEL COLUMNS:
 - FIRE EXTINGUISHER COLUMNS: SAFETY RED BELOW 12'-0" AFF
 - ALL OTHER COLUMNS: SAFETY YELLOW BELOW 12'-0" AFF
 - ALL COLUMNS: WHITE ABOVE 12'-0" AFF
- FIRE PROTECTION RISERS AND INSPECTOR LINES TO BE PAINTED RED
- FIRE SUPPRESSION SYSTEM TO BE A DEFERRED SUBMITTAL. SYSTEM TO MEET ALL APPLICABLE CODES. SUBMIT AND OBTAIN ALL STATE AND LOCAL APPROVALS PRIOR TO INSTALLATION.

PROJECT TITLE:
**Dundas Drive
Industrial Park
Building 2**
440 Dundas Drive
Jacksonville, FL 32218

SEAL:

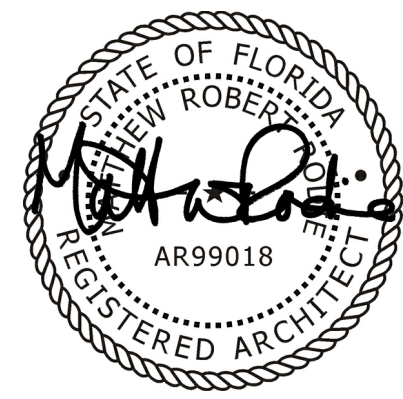

SUBMITTALS / REVISIONS:		
NO.	DATE	DESCRIPTION
1	2022.05.04	ISSUED FOR PERMIT
1	2022.07.14	REVISION 1

PROJECT NO.:
DS266-22

DRAWN BY:
MT



SHEET TITLE:
**BUILDING 2 FLOOR
PLAN**

These plans drawings are the property of the registered architect and may not be copied, reproduced or used without his written permission.

SHEET NO.:

A2.101

2022.07.14

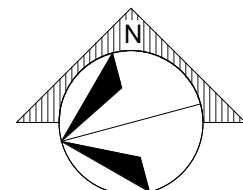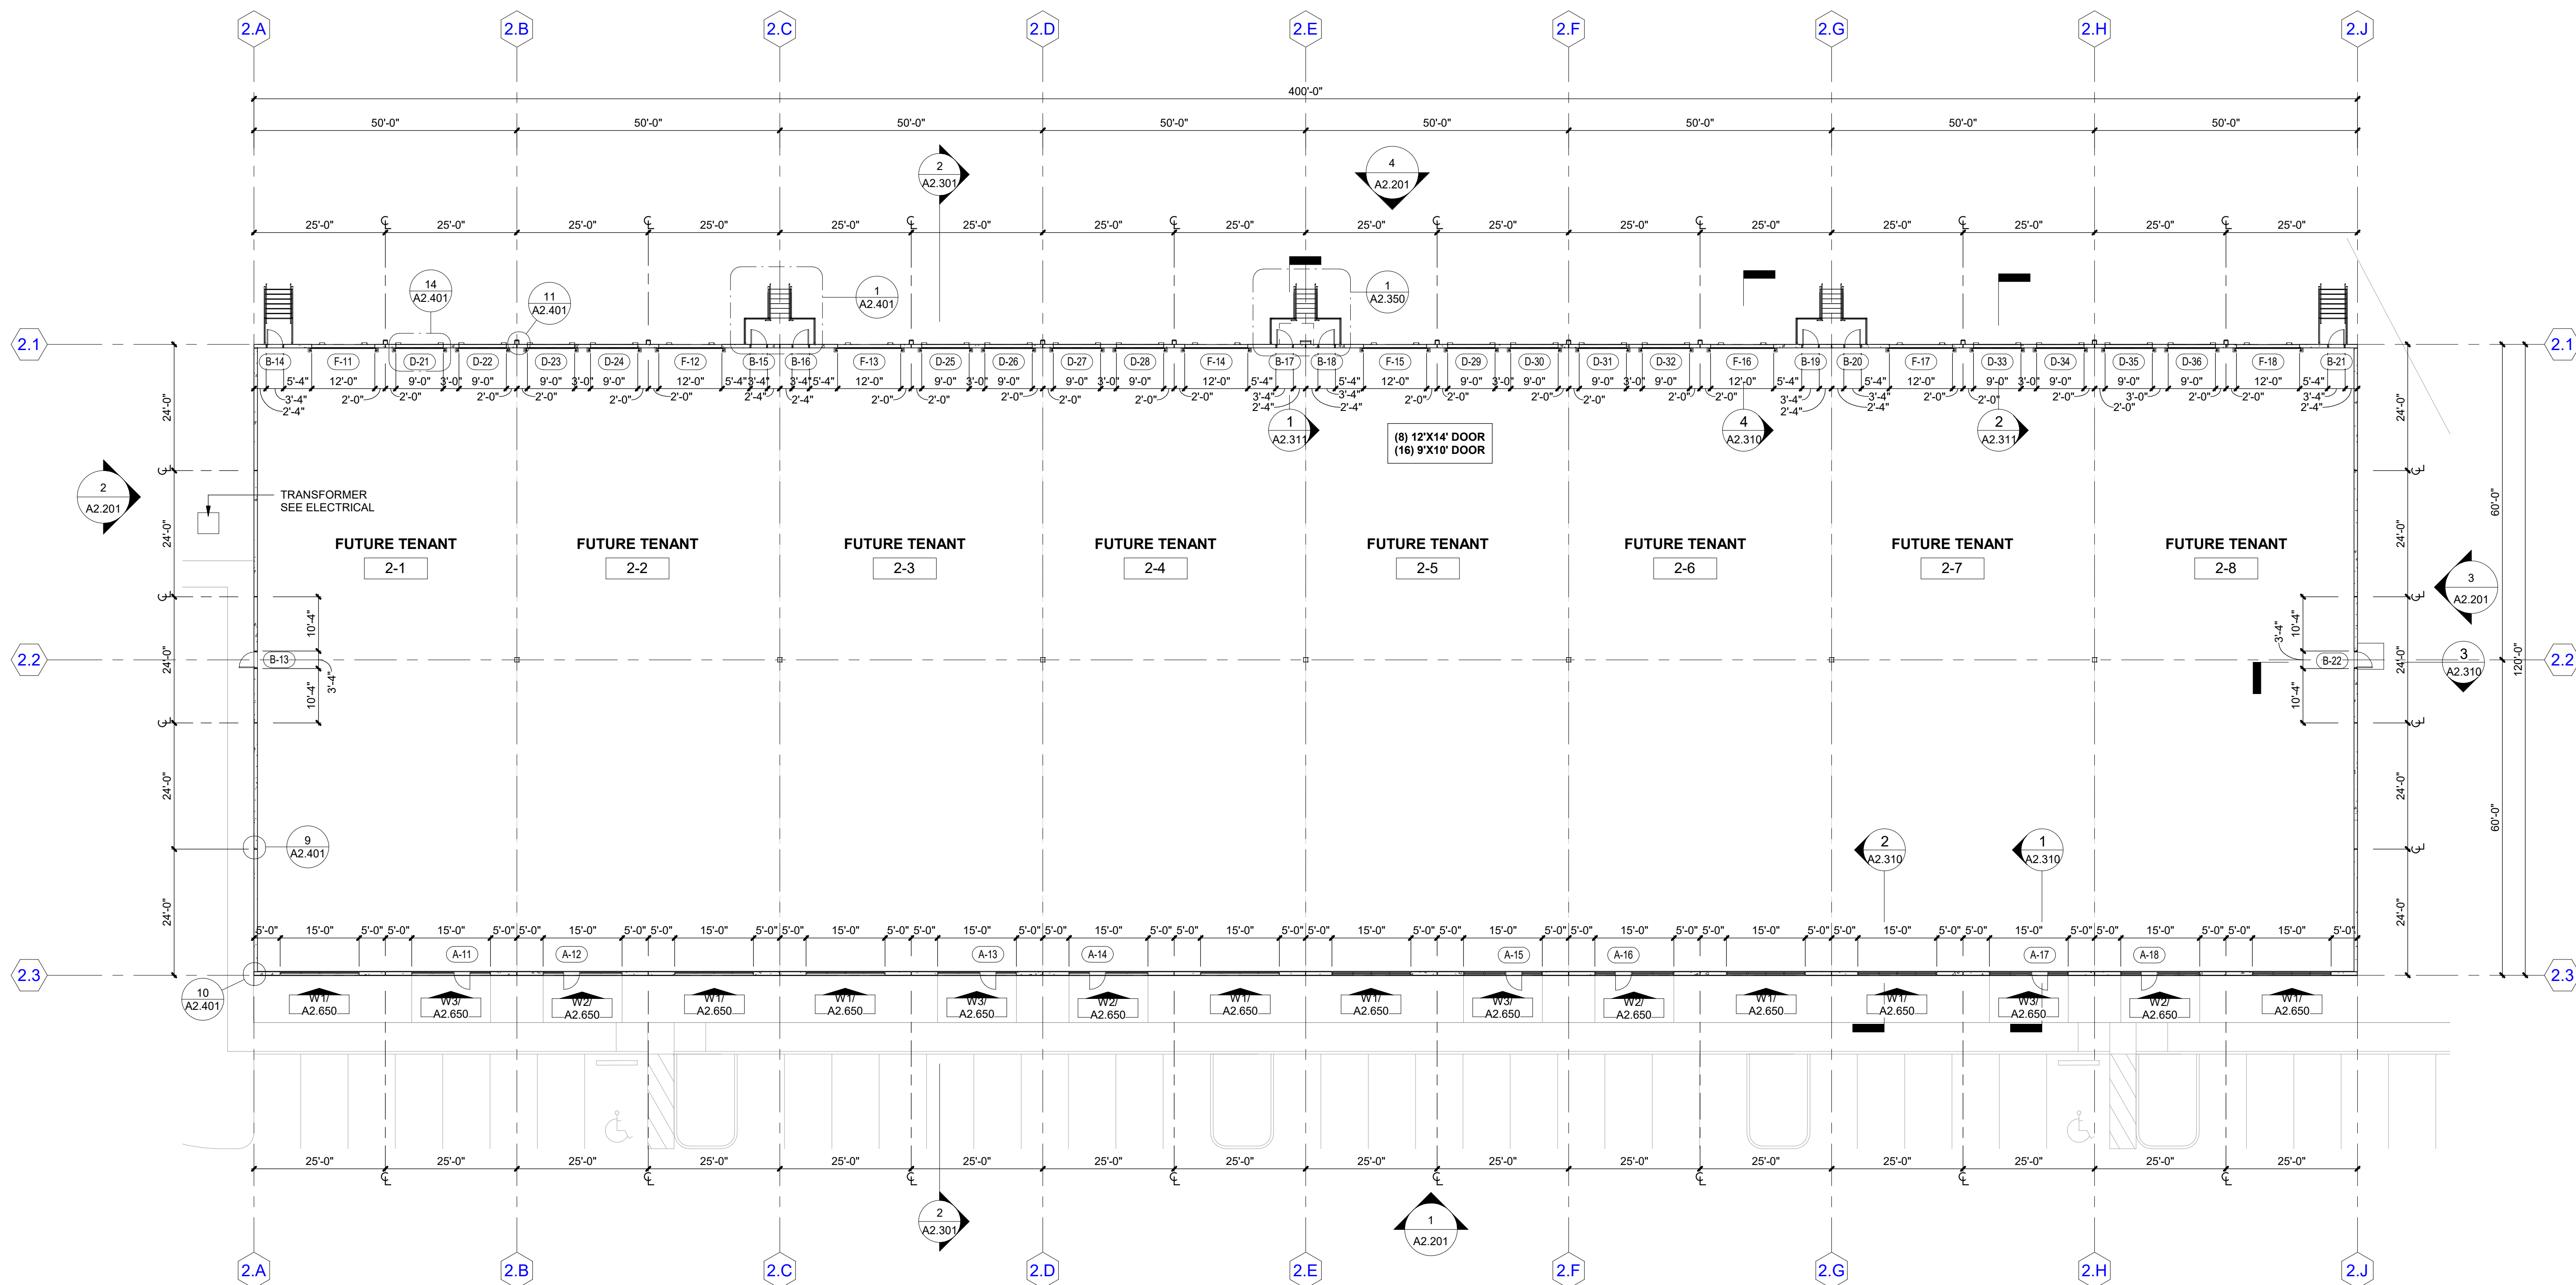

BUILDING 2 FLOOR PLAN
SCALE: 1/16" = 1'-0"