



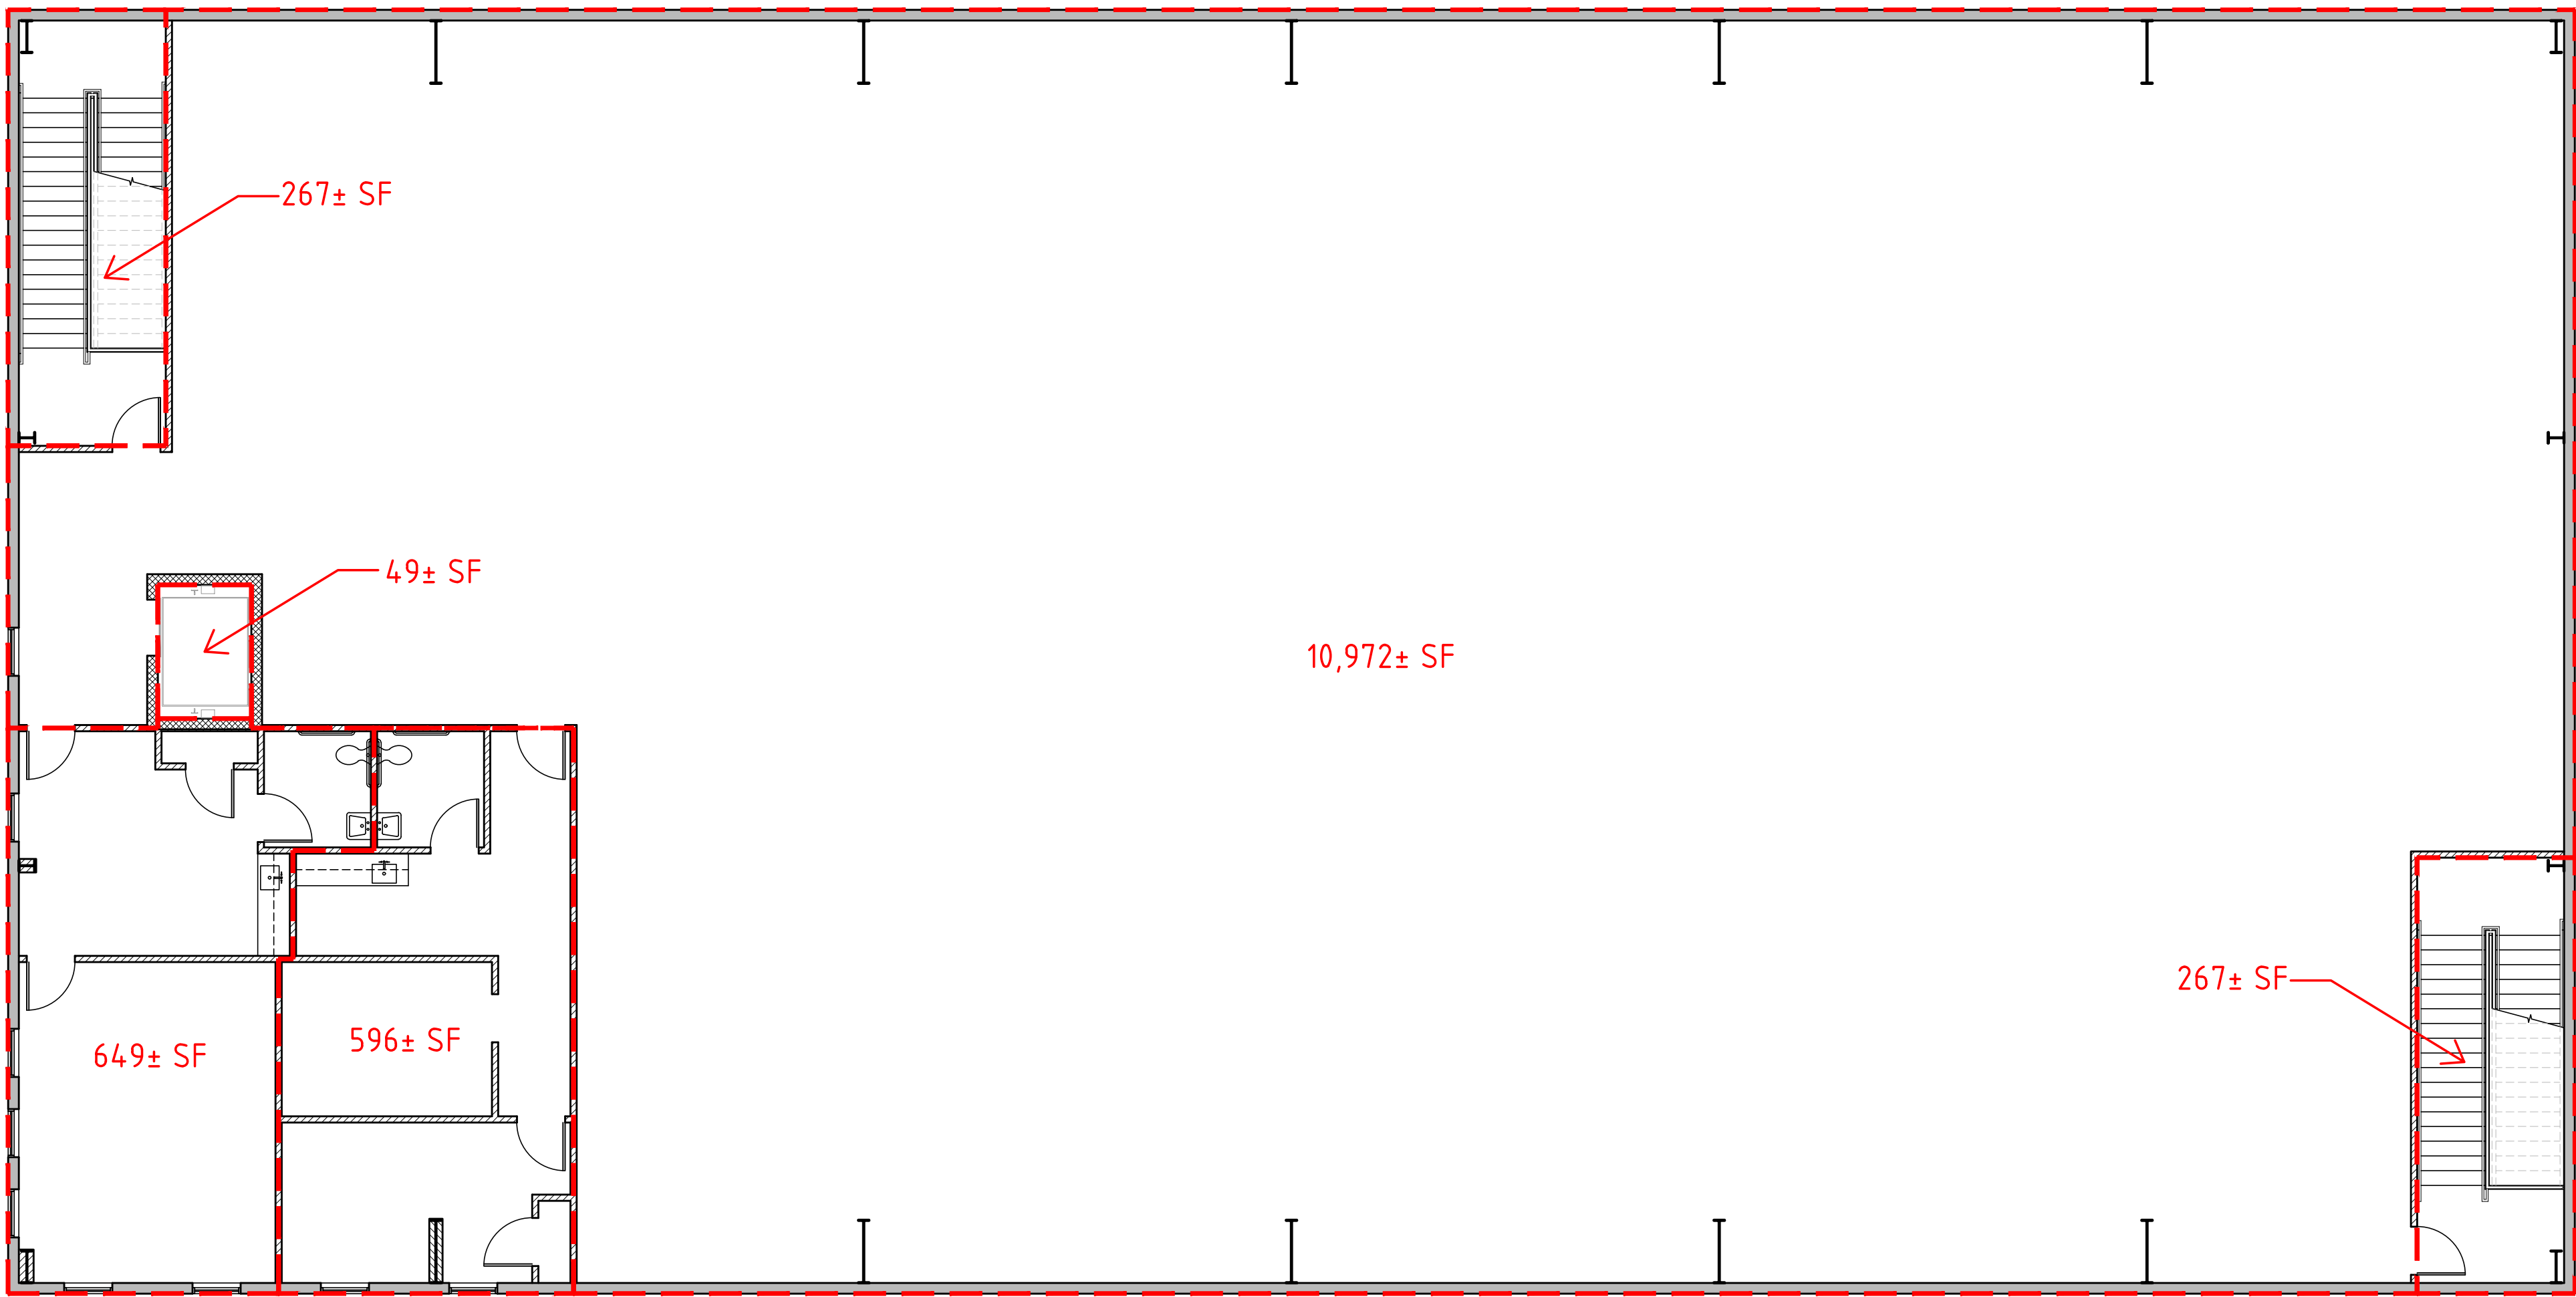

2nd Floor Plan

1/8" = 1'-0"

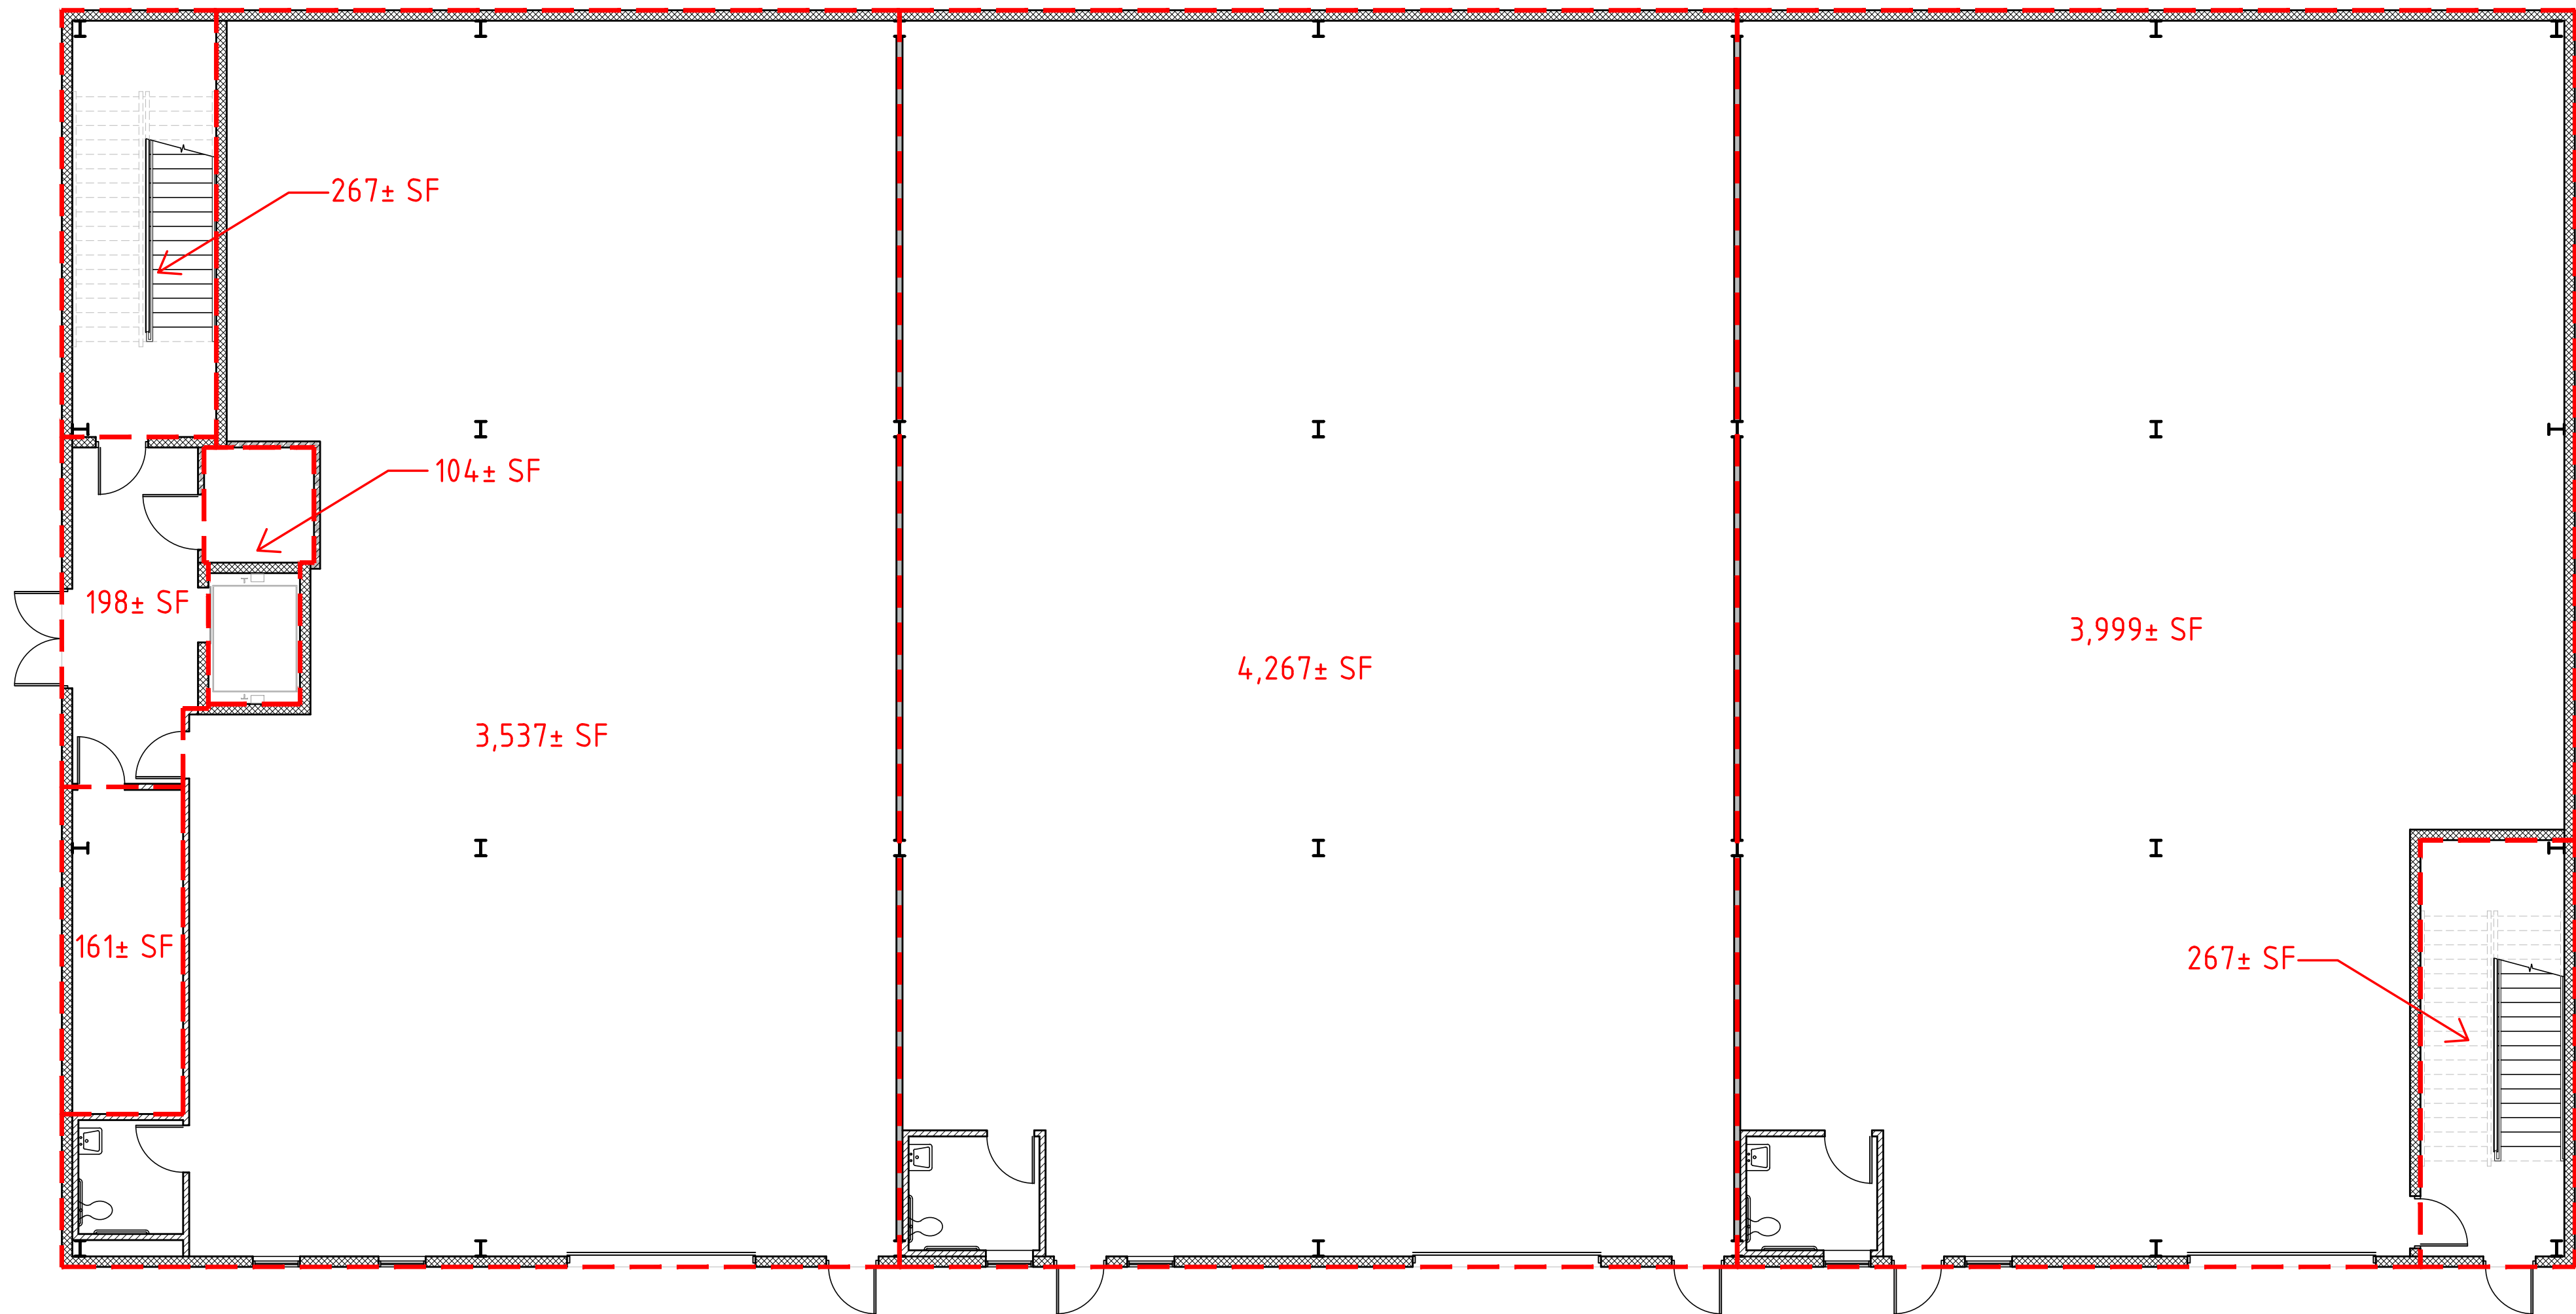


1st Floor Plan

1/8" = 1'-0"

GENERAL NOTE
THIS DOCUMENT IS FOR GRAPHIC
REPRESENTATION ONLY. IT IS NOT
DESIGN. CONTRACTORS AND
OTHER TRADES SHALL BE
RESPONSIBLE FOR VERIFYING
EXISTING CONDITIONS, DIMENSIONS,
ETC. BEFORE PROCEEDING WITH
WORK.

Matthew V. Piotrowski
Architect, LLC
600 Louis Drive, Suite 103
Warminster, PA 18974
215.675.2099

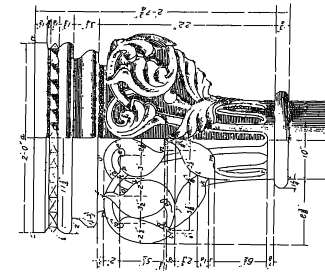

WAREHOUSE/STORAGE BUILDING
17 INDUSTRIAL DRIVE
NEW BRITAIN, PA 18901

Drawn By: RW
Checked By:

Date Issue
10/3/25 LOD

2024255

DO NOT SCALE DRAWINGS

A1

SHEET 1 OF 1