


8/9/2023 12:59:18 PM HW

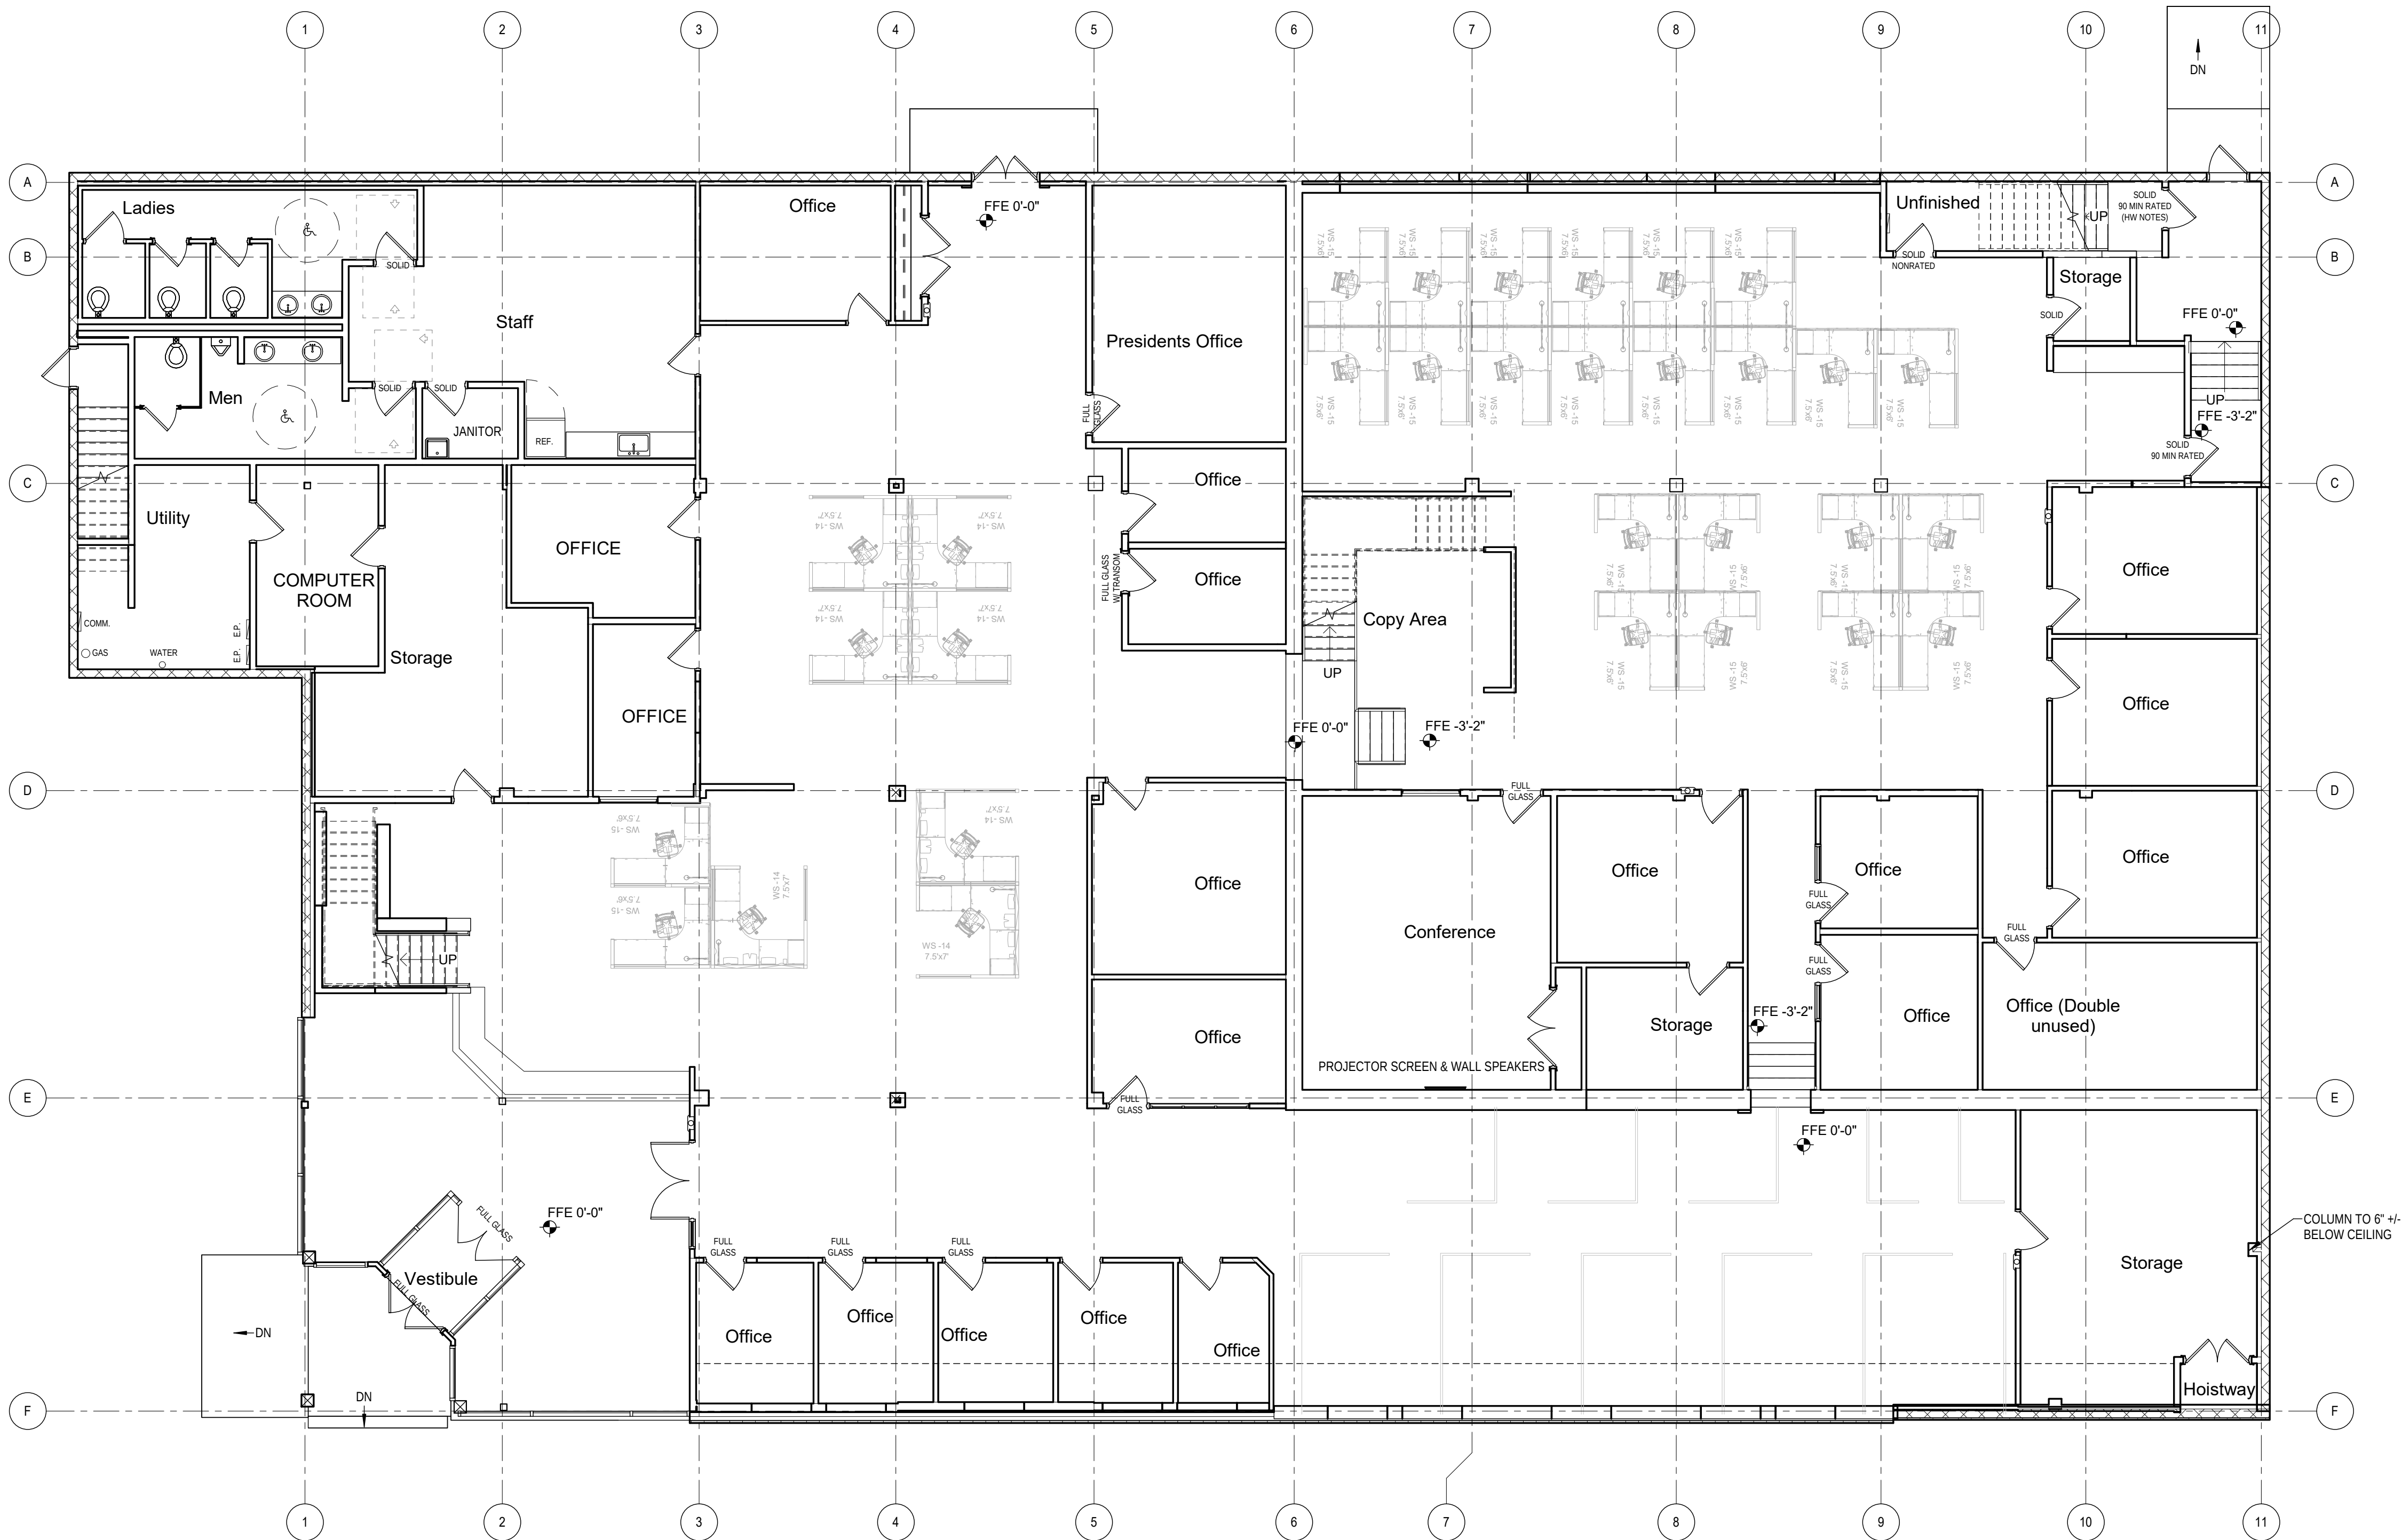

NOTE: GC TO CONFIRM EXISTING CONDITIONS

A1 EXISTING FIRST FLOOR PLAN - FOR REFERENCE ONLY

1/8" = 1'-0"



29 BLACK POINT ROAD
SCARBOROUGH, MAINE 04074
207-883-4307
WWW.GAWRONTURGEON.COM

**GAWRON
TURGEON**
ARCHITECTS, P.C.

CROSS INSURANCE
EAST PROVIDENCE
376 NEWPORT AVE, RUMFORD, RI

REVISIONS		
#	DATE	DESCRIPTION

DATE:	06.08.2023
PROJECT #	110222
DRAWN BY:	HW
CHECKED BY:	Checker
DRAWING SCALE	1/8" = 1'-0"

SHEET TITLE
EXISTING FIRST
FLOOR PLAN

EX101

© COPYRIGHT 1985-2021
REPRODUCTION OR REUSE OF
THIS DOCUMENT WITHOUT
WRITTEN PERMISSION OF
GAWRON ARCHITECTS IS PROHIBITED