


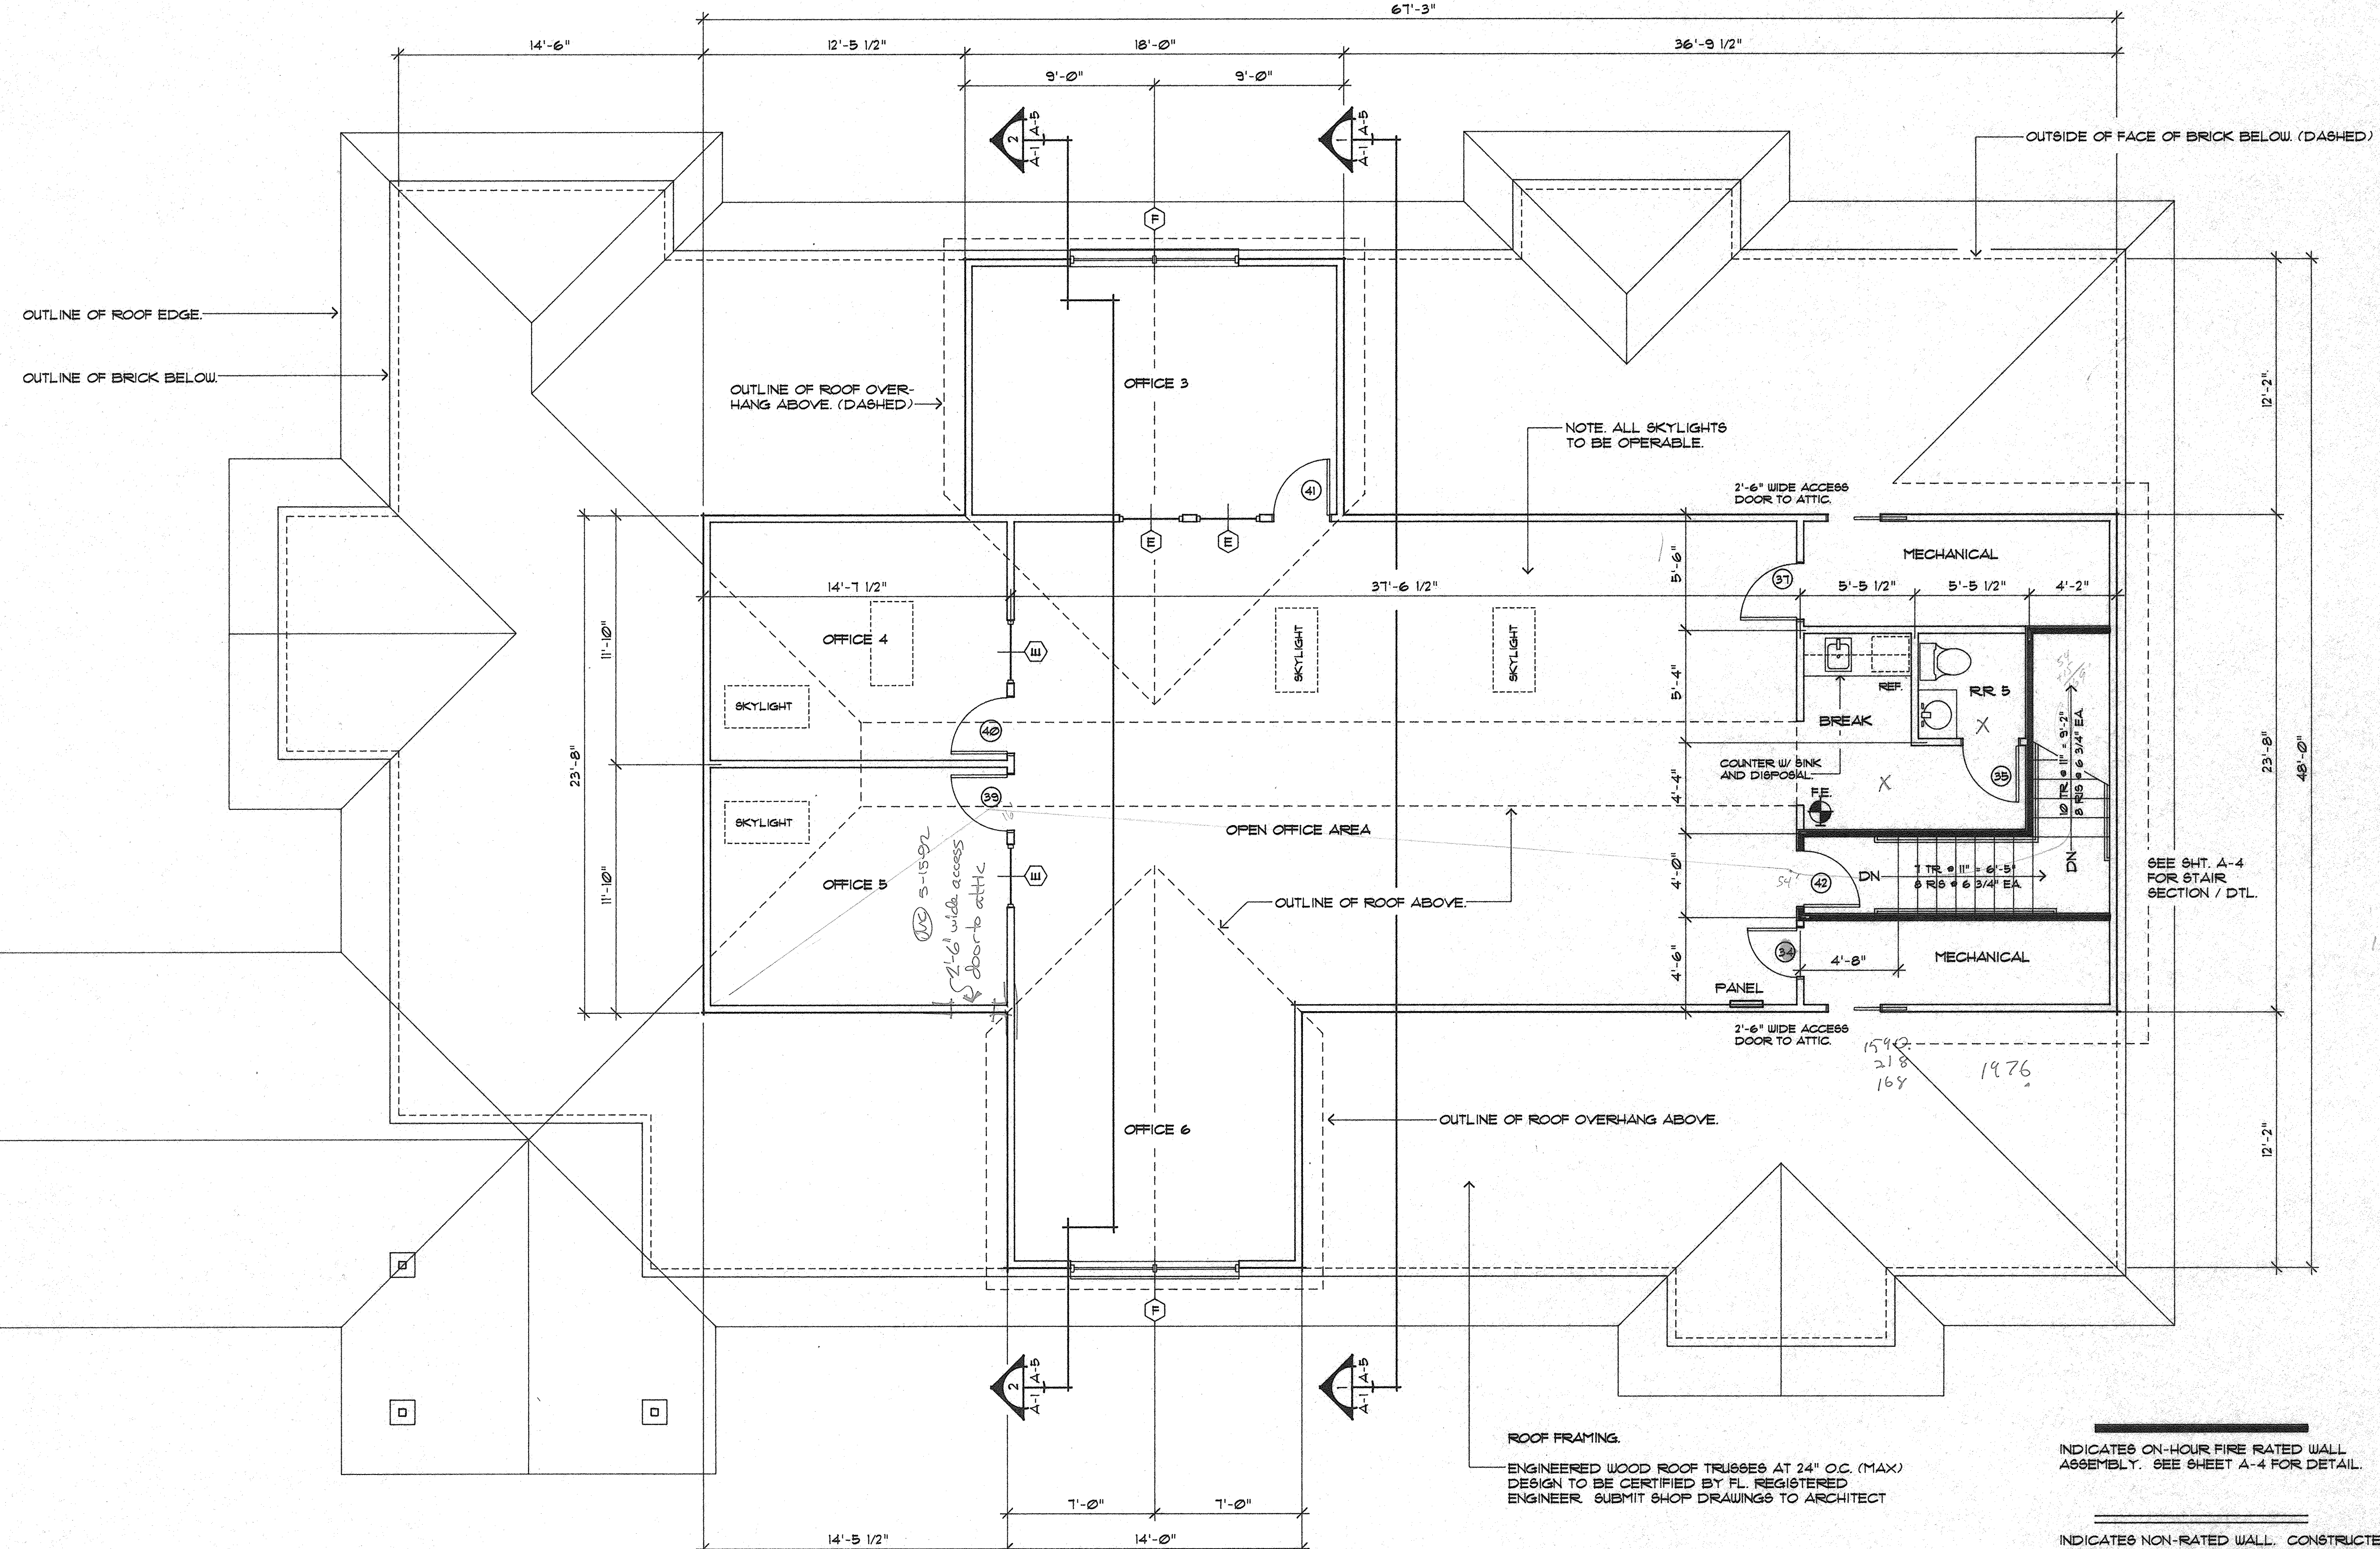

OUTLINE OF ROOF EDGE.
OUTLINE OF BRICK BELOW.

OUTLINE OF ROOF OVERHANG ABOVE. (DASHED)

NOTE. ALL SKYLIGHTS TO BE OPERABLE.

OUTSIDE OF FACE OF BRICK BELOW. (DASHED)

OPEN OFFICE AREA


OUTLINE OF ROOF ABOVE.

OUTLINE OF ROOF OVERHANG ABOVE.

ROOF FRAMING.
ENGINEERED WOOD ROOF TRUSSES AT 24" O.C. (MAX)
DESIGN TO BE CERTIFIED BY FL. REGISTERED
ENGINEER. SUBMIT SHOP DRAWINGS TO ARCHITECT

INDICATES ON-HOUR FIRE RATED WALL ASSEMBLY. SEE SHEET A-4 FOR DETAIL.

INDICATES NON-RATED WALL. CONSTRUCTED OF NOM 2" x 4" WD. STUDS W/ 1/2" G.W.B. EA. SIDE.

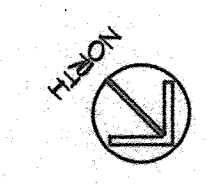

SECOND FLOOR PLAN

1/4" = 1'-0"

- DESIGN LOADS
- FLOOR LOAD - OFFICES 50 LBS P.S.F. LL.
 - FLOOR LOAD - LOBBIES 100 LBS P.S.F. LL.
 - FLOOR LOAD - 2ND FL. CORRIDORS 80 LBS P.S.F. LL.
 - ROOF LOAD - 20 LBS P.S.F. LL.
 - WIND LOAD - 90 M.P.H.

COPYRIGHT © 19 BY CONN & ASSOCIATES, INC. ALL RIGHTS RESERVED. PRINTED IN THE UNITED STATES OF AMERICA. NO PART OF THESE DOCUMENTS MAY BE REPRODUCED, STORED IN A RETRIEVAL SYSTEM, OR TRANSMITTED IN ANY FORM OR BY ANY MEANS, ELECTRONIC OR MECHANICAL, INCLUDING PHOTOCOPYING, RECORDING, OR OTHERWISE, WITHOUT THE PRIOR WRITTEN PERMISSION OF CONN & ASSOCIATES, INC.

PROJECT: A NEW OFFICE BUILDING for PATIENTS' FIRST
KERRY FOREST PARKWAY TALLAHASSEE, FLORIDA

TITLE: SECOND FLOOR PLAN / NOTES

Conn & Associates, Inc.
ARCHITECTS

2665 Remington Green Circle
Tallahassee, Florida 32304
Suite 101
(904) 365-7454

DATE	MARCH 26, 1992
DESIGNED BY	M. CONN
DRAWN BY	B. KIRN
REVISED	
JOB NUMBER	92-106
Michael A. Conn Fla. Reg. Architect	
DATE	
SHEET NUMBER	A-2