


Copyright © 2017 DWAYNE WOOD AND ASSOCIATES, LLC. ALL RIGHTS RESERVED. THIS DOCUMENT IS THE PROPERTY OF DWAYNE WOOD AND ASSOCIATES, LLC. THIS DRAWING IS THE EXCLUSIVE PROPERTY OF DWAYNE WOOD AND ASSOCIATES, LLC. NO PART OF THIS DRAWING MAY BE REPRODUCED, ALTERED, OR BASED IN PART OR IN WHOLE WITHOUT PRIOR WRITTEN PERMISSION FROM DWAYNE WOOD AND ASSOCIATES, LLC. NO PART OF THIS DRAWING MAY BE REPRODUCED, ALTERED, OR BASED IN PART OR IN WHOLE WITHOUT PRIOR WRITTEN PERMISSION FROM DWAYNE WOOD AND ASSOCIATES, LLC.

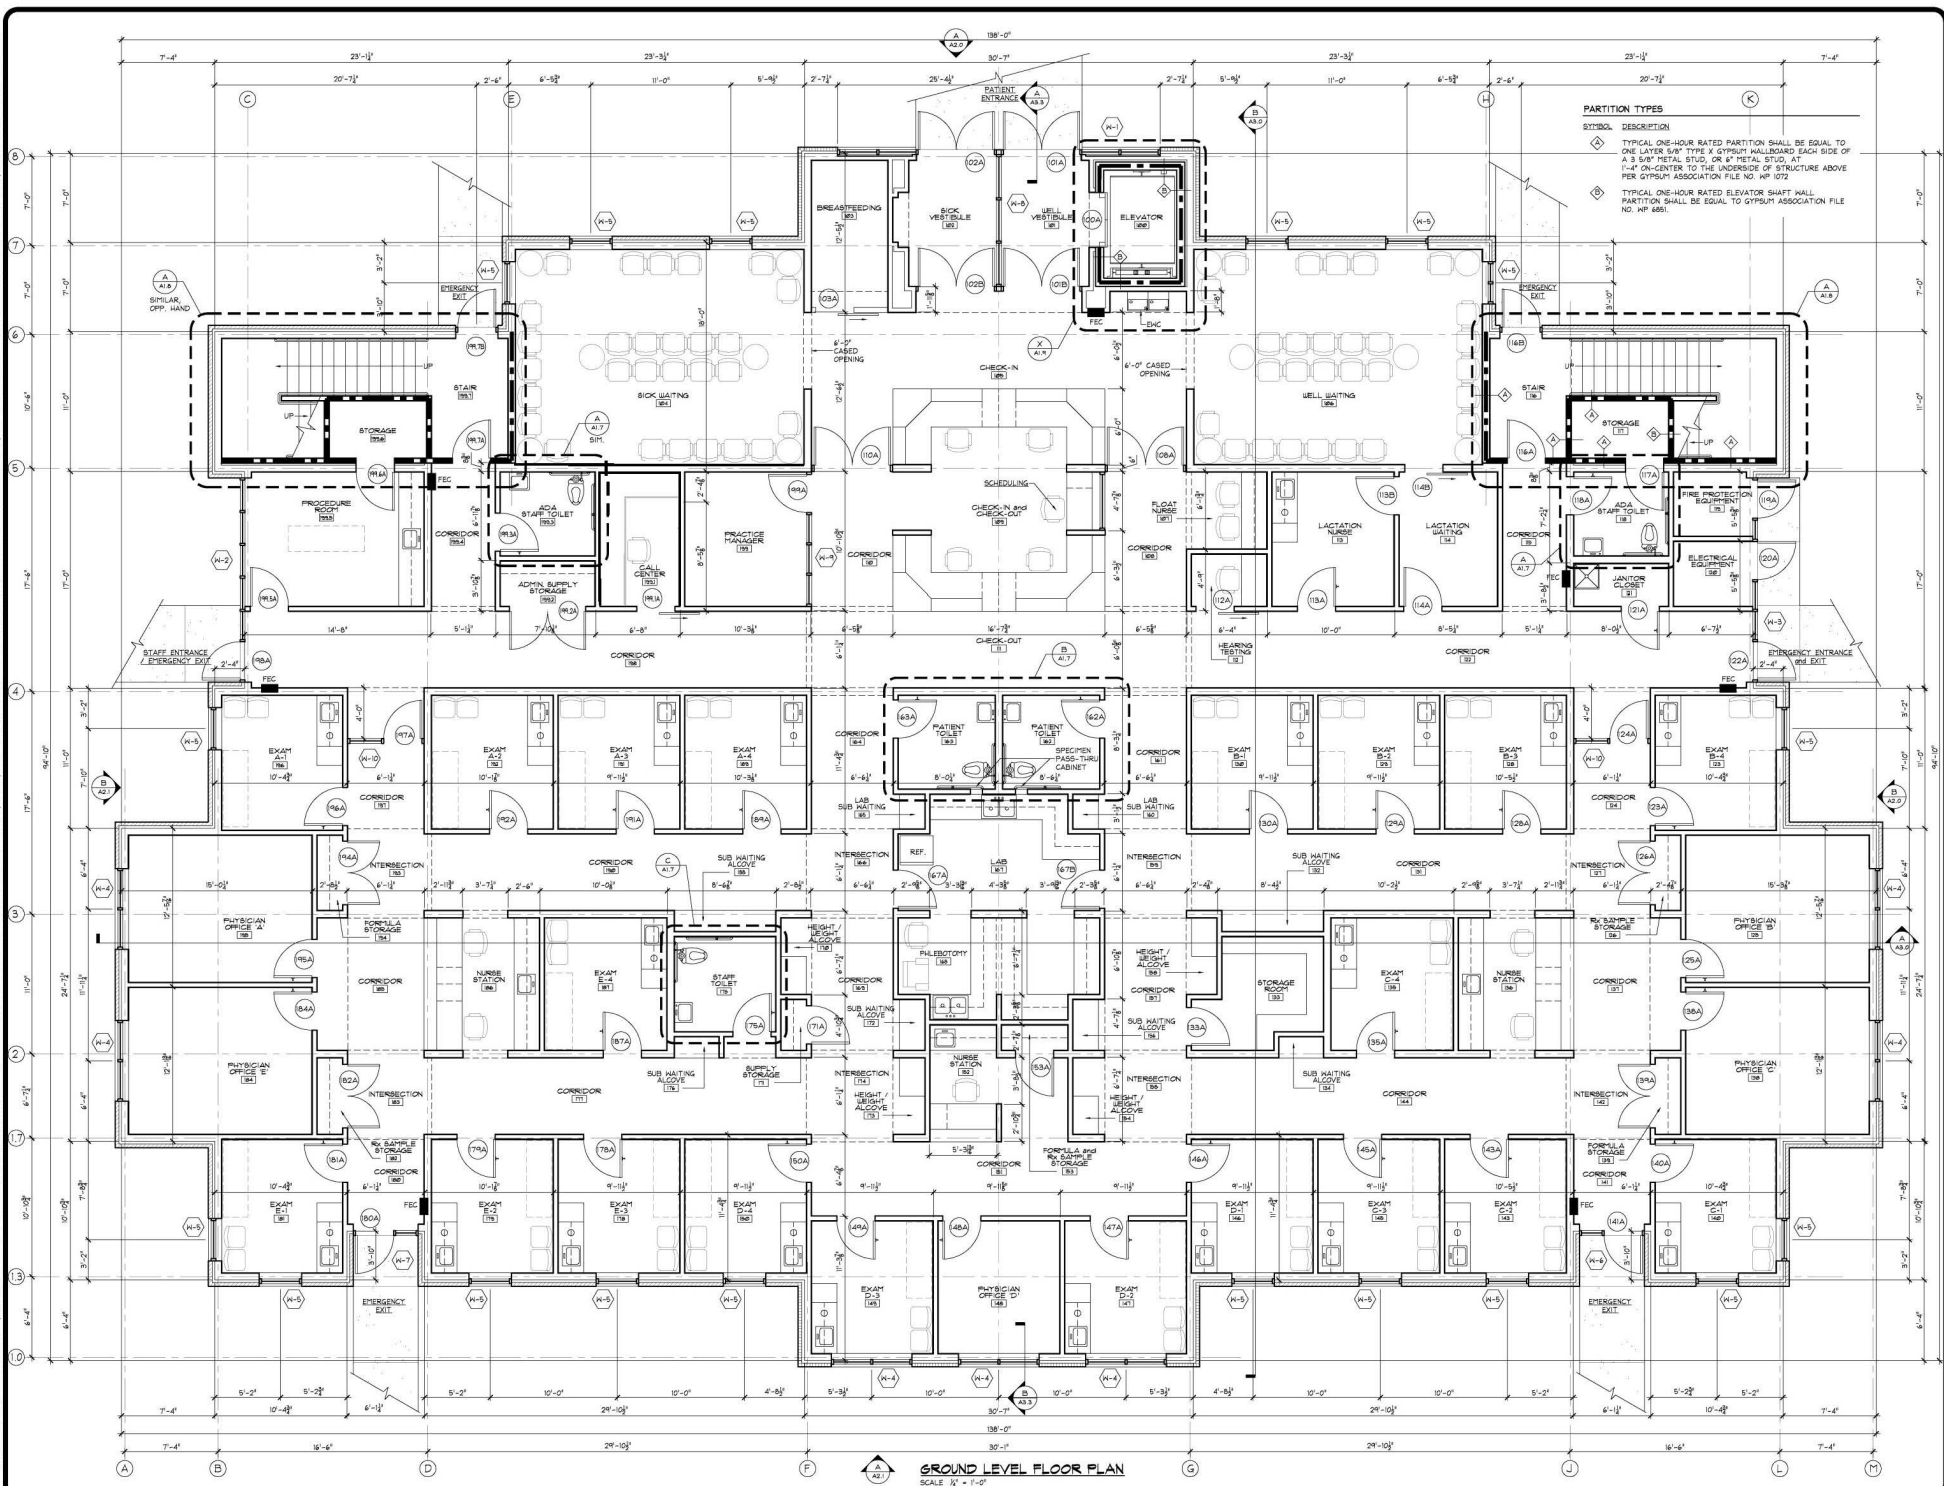

PARTITION TYPES

SYM. DESCRIPTION

1. TYPICAL ONE-HOUR RATED PARTITION SHALL BE EQUAL TO ONE LAYER 5/8" TYPE V GYPSUM WALLBOARD EACH SIDE OF A 3/4" METAL STUD, OR 6" METAL STUD, AT 16" ON-CENTER TO THE INSIDE OF STRUCTURE ABOVE PER GYPSUM ASSOCIATION FILE NO. WP 1072

2. TYPICAL ONE-HOUR RATED ELEVATOR SHAFT WALL PARTITION SHALL BE EQUAL TO GYPSUM ASSOCIATION FILE NO. WP 685


DWYNE WOOD & ASSOCIATES, LLC
ARCHITECTURE
INTERIOR DESIGN
340 ROCKY SLOPE ROAD, SUITE 305 GREENVILLE, SOUTH CAROLINA 29607
864-884-4880

CHILDREN'S MEDICAL CENTER
GROUND LEVEL FLOOR PLAN

CENTERPOINT MOB
PARTNERSHIP, LLC
340 ROCKY SLOPE ROAD
SUITE 305
GREENVILLE, SC 29607

REVISION	HISTORY
REV. 1	ISSUED FOR PERMIT
REV. 2	ENGINEER BACKGROUND
REV. 3	BUILDING PERMIT REVIEW

DRAWN BY: CWN
CHECKED BY: DEW
DATE: 12-13-16
SCALE: AS NOTED
PROJECT #: 266.00
SHEET: A1.1

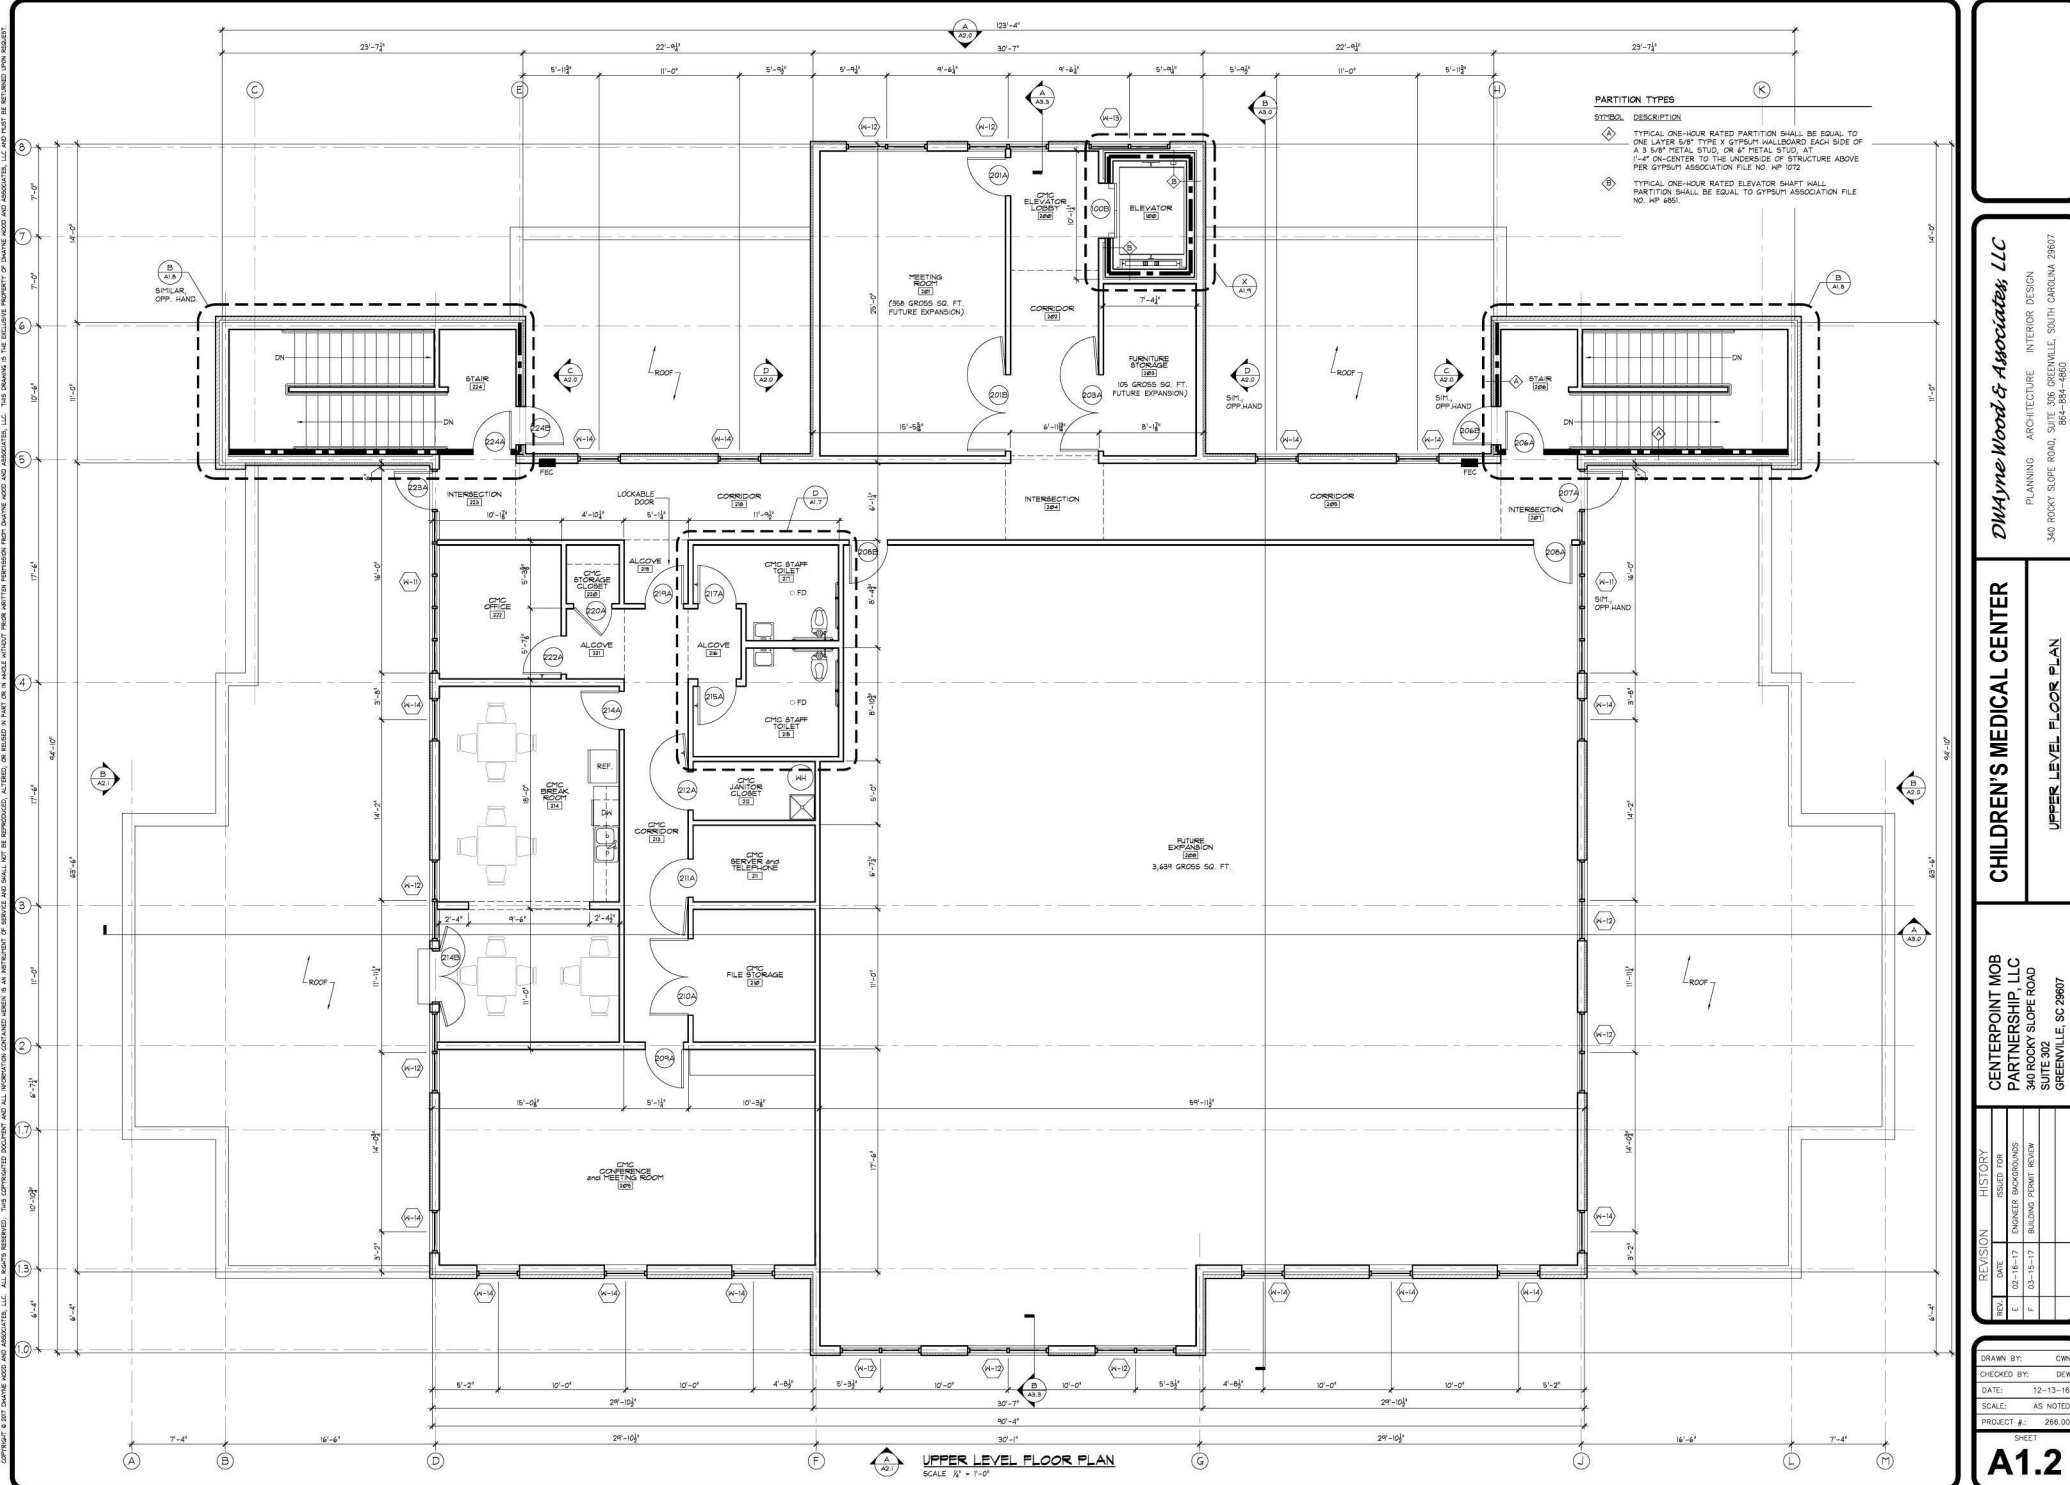

COPYRIGHT © 2017 DWYNE WOOD & ASSOCIATES, LLC. ALL RIGHTS RESERVED. THIS DOCUMENT IS THE PROPERTY OF DWYNE WOOD & ASSOCIATES, LLC. THIS DRAWING IS THE EXCLUSIVE PROPERTY OF DWYNE WOOD & ASSOCIATES, LLC. THIS DRAWING IS NOT TO BE REPRODUCED, COPIED, OR USED IN ANY MANNER WITHOUT THE WRITTEN PERMISSION OF DWYNE WOOD & ASSOCIATES, LLC. THIS DRAWING IS NOT TO BE USED FOR ANY OTHER PROJECT WITHOUT THE WRITTEN PERMISSION OF DWYNE WOOD & ASSOCIATES, LLC.

Dwyne Wood & Associates, LLC
PLANNING ARCHITECTURE INTERIOR DESIGN
340 ROCKY SLOPE ROAD, SUITE 302 GREENVILLE, SOUTH CAROLINA 29607
864-284-4860

CHILDREN'S MEDICAL CENTER
UPPER LEVEL FLOOR PLAN

**CENTERPOINT MOB
PARTNERSHIP, LLC**
340 ROCKY SLOPE ROAD
SUITE 302
GREENVILLE, SC 29607

REVISION		HISTORY	
REV	DATE	ISSUED FOR	
E	02-16-17	ENGINEER BACKGROUND	
F	03-15-17	BUILDING PERMIT REVIEW	

DRAWN BY:	CWN
CHECKED BY:	DEW
DATE:	12-13-16
SCALE:	AS NOTED
PROJECT #:	266.00

SHEET
A1.2