


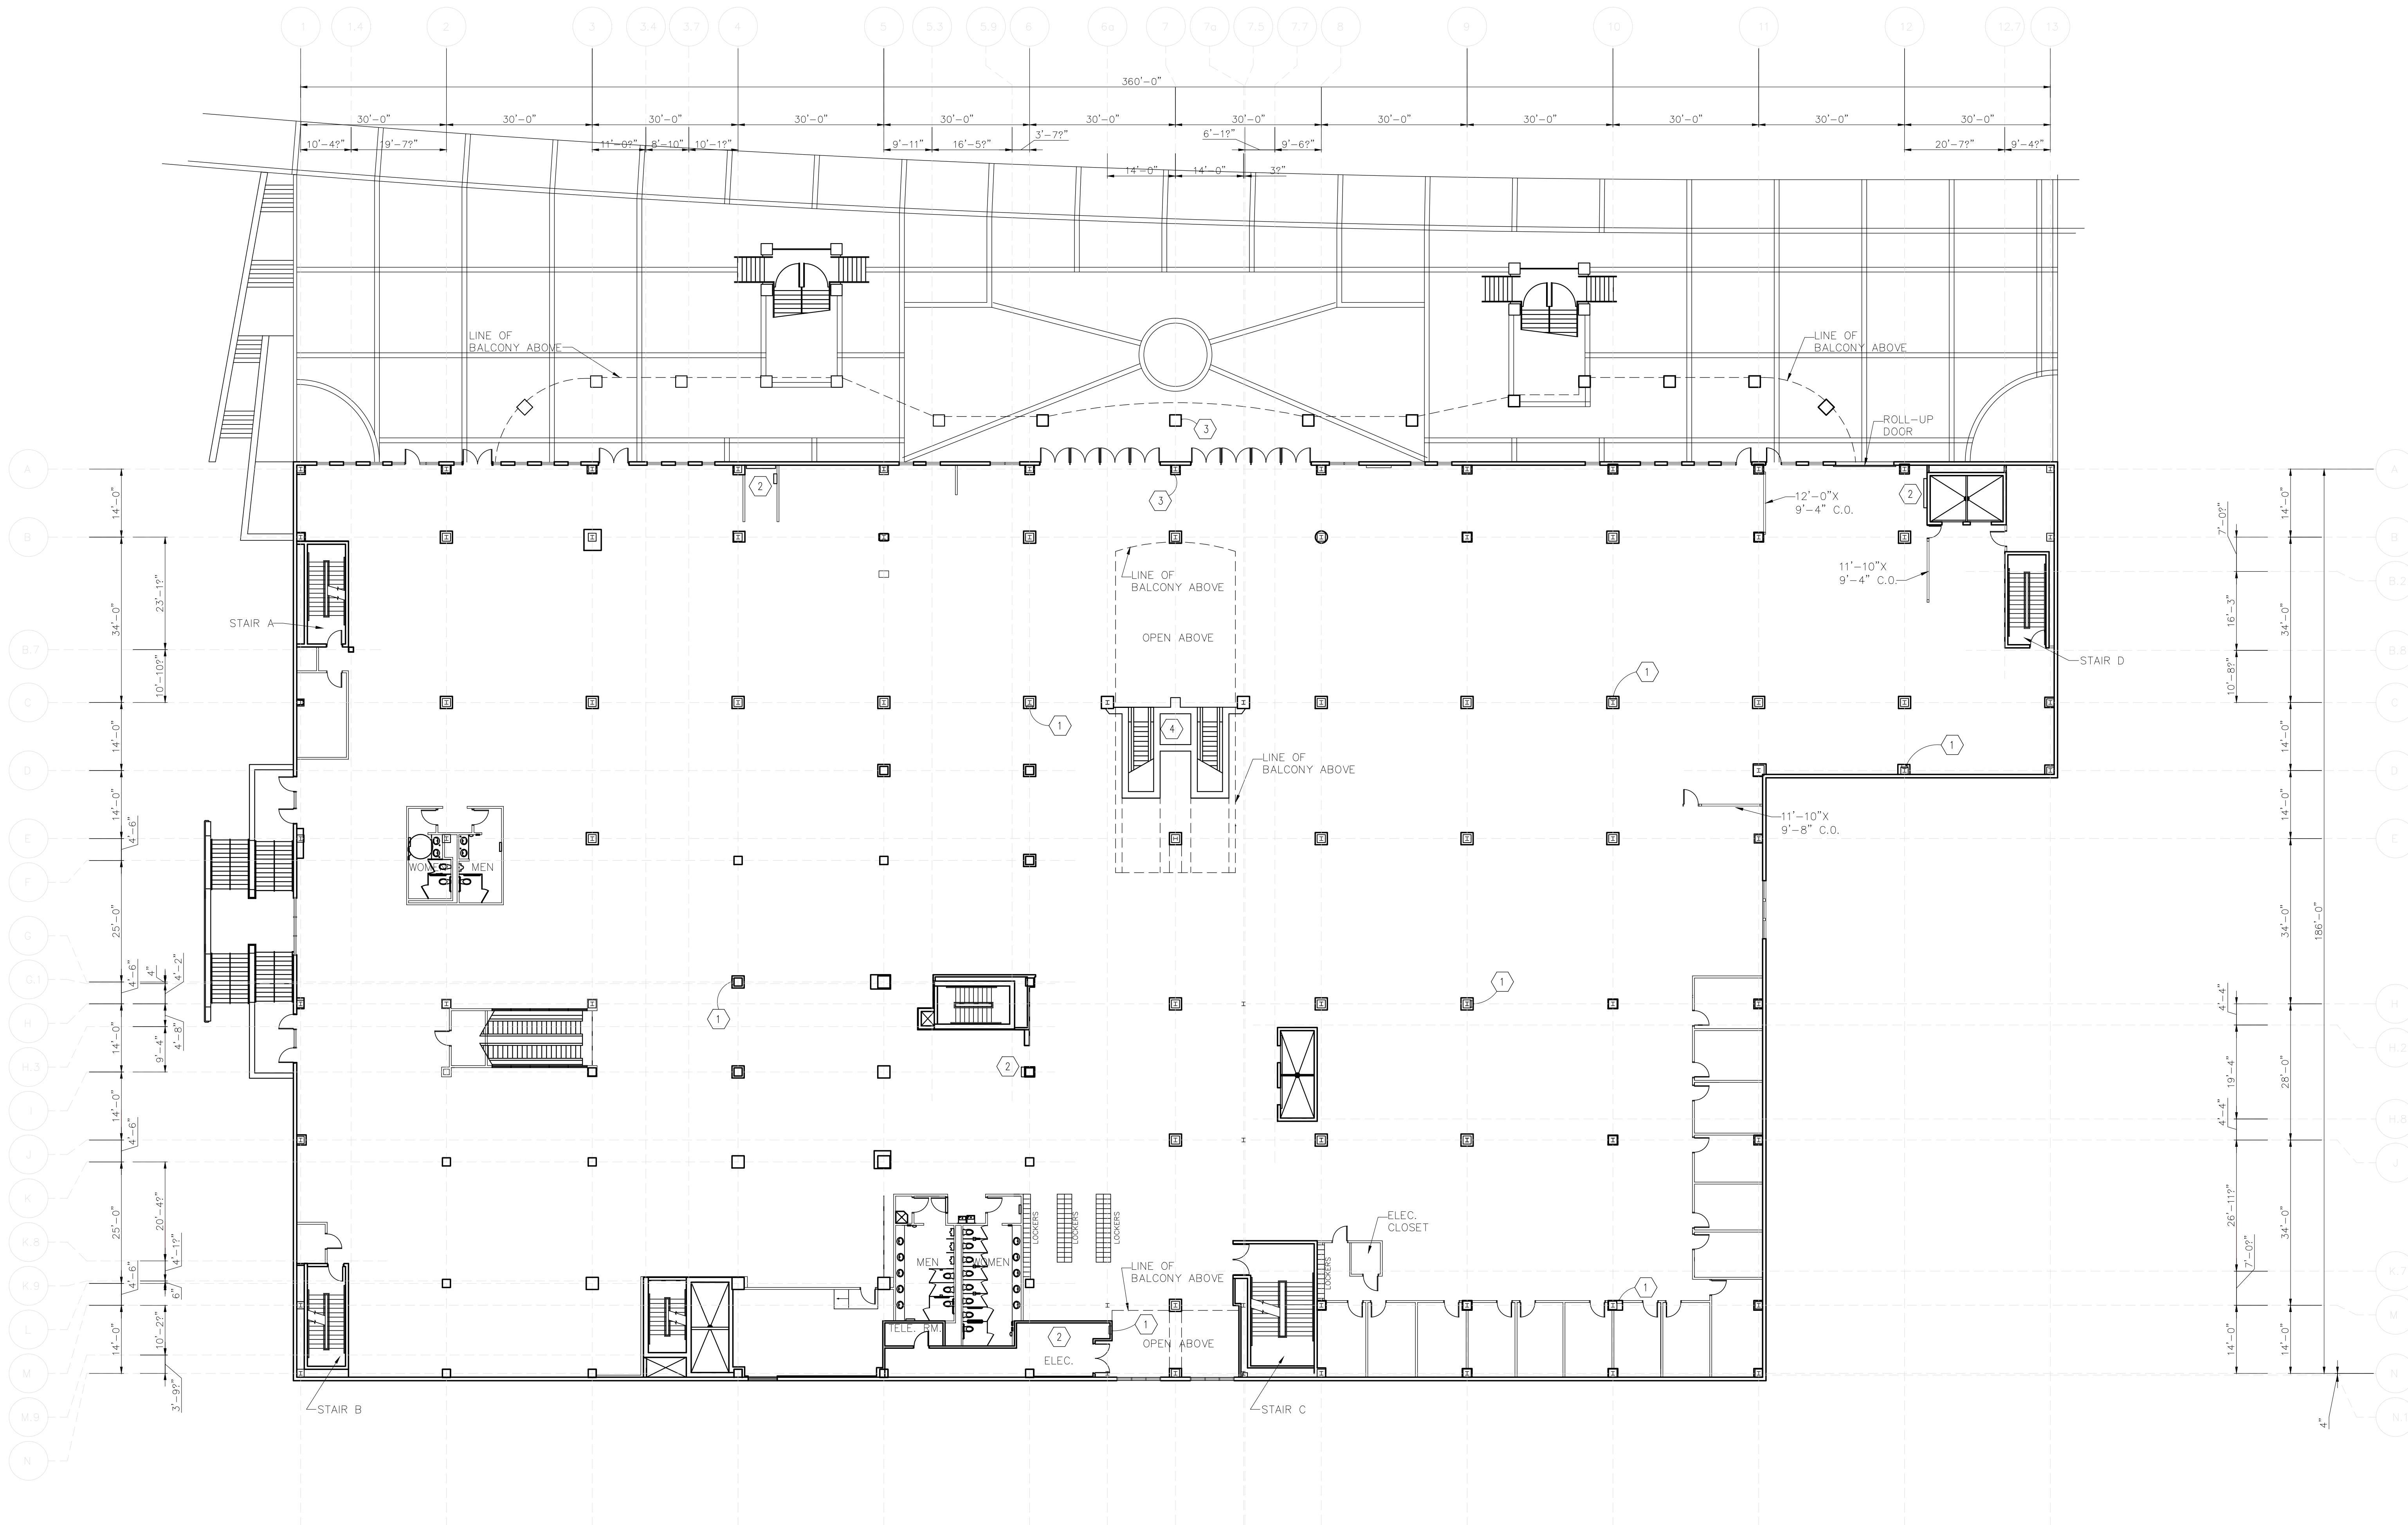

1 EXISTING PLAN-EXHIBITION LEVEL 1
SCALE=1/16" = 1'-0"

- NOTES
- 1 EXISTING RECESSED FIRE EXTINGUISHER CABINET.
 - 2 LOCATION OF ELECTRICAL PANELS
 - 3 LOCATIONS FOR ACCESSIBLE ENTRY PUSH BUTTON RELEASE(S). @ DOOR 101E
 - 4 LOCATIONS OF EXISTING CLOCK

EXISTING FLOORS PLANS

DISCOVERY PLAZA, LLC.

3319 PERKINS RD
AUGUSTA, GEORGIA 30906

ONE SEVENTH STREET
AUGUSTA, GEORGIA 30901

Christopher Booker & Associates, PC

Member of the American Institute of Architects

augamerica@aol.com
PHONE: 706-798-6792
FAX: 706-798-2836

EXISTING FLOOR PLAN

EXHIBITION LEVEL 1

CLIENT

DATE:

DRWN BY: NWV

CHK'D BY:

DATE: JUNE 18, 2012

REVISIONS

JOB NO.

SHEET NO.

A2.0