



IT IS A VIOLATION OF THE LAW FOR ANY PERSON, UNLESS ACTING UNDER THE DIRECTION OF A LICENSED ARCHITECT, TO ALTER AN ITEM IN ANY WAY.

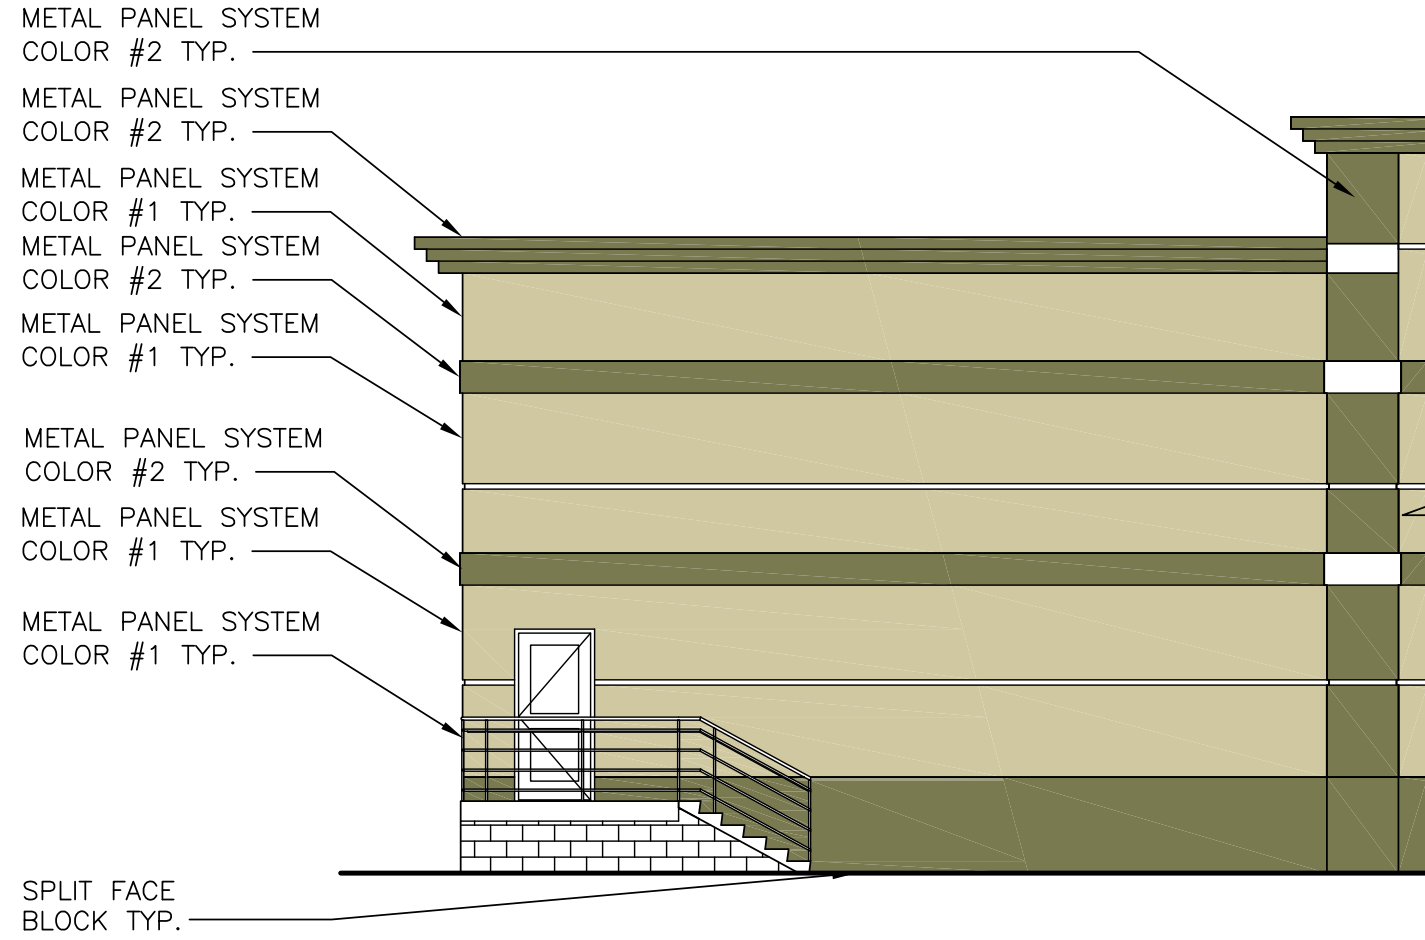

**PROPOSED EAST ELEVATION**  
SCALE: 1/8" = 1'-0"

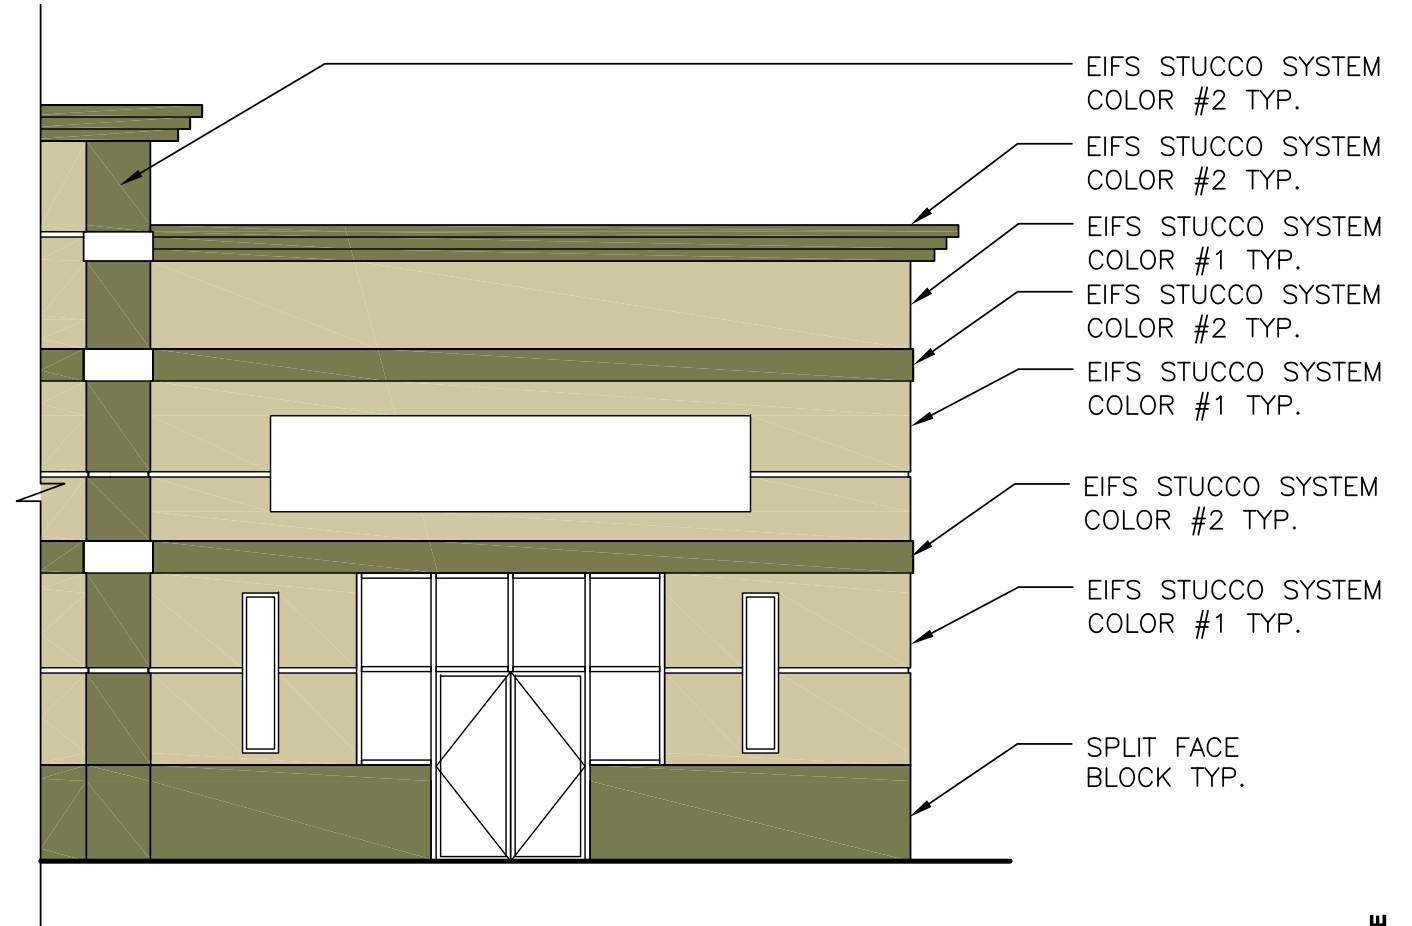

**PROPOSED NORTH ELEVATION**  
SCALE: 1/8" = 1'-0"