

Montclair Custom Homes  
 5756 Boat Club Road  
 Suite 500  
 Fort Worth, TX 76179  
 817-439-2277

**SQUARE FOOTAGE**

A/C FOOTAGE: 3000  
 GROSS SLAB: 3000

PLAN 3000JP Date 11/13/06 Scale 1/4"=1'  
 Sheet 1 OF 4

**Electrical Symbols**


- Recessed Light 
- Ceiling Light 
- Directional Light 
- Wall Light 
- 42" Ceiling Fan w/ Light Kit 
- 42" Ceiling Fan 
- Exhaust Fan w/ Light 
- Dbl Flood Light 
- 70 Watt Metal Halide Uplight 
- 48" Fluorescent Light 
- 24" Fluorescent Light 

Project Name and Address

5748 BOAT CLUB ROAD  
 FORT WORTH, TX 76179

Copyright 2006  
 These drawings, as instruments of service are the exclusive property of the designer, and are not to be used in whole or part without express written permission. Unauthorized use of these drawings will subject the user to legal remedy sought by the designer.

These architectural drawings have been prepared for architectural design only. Civil, structural, mechanical, and other related engineering design and specifications are the responsibility of the respective engineers. Compliance to these drawings will be the responsibility of the general contractor. All measurements shall be verified by the contractors doing the respective work.

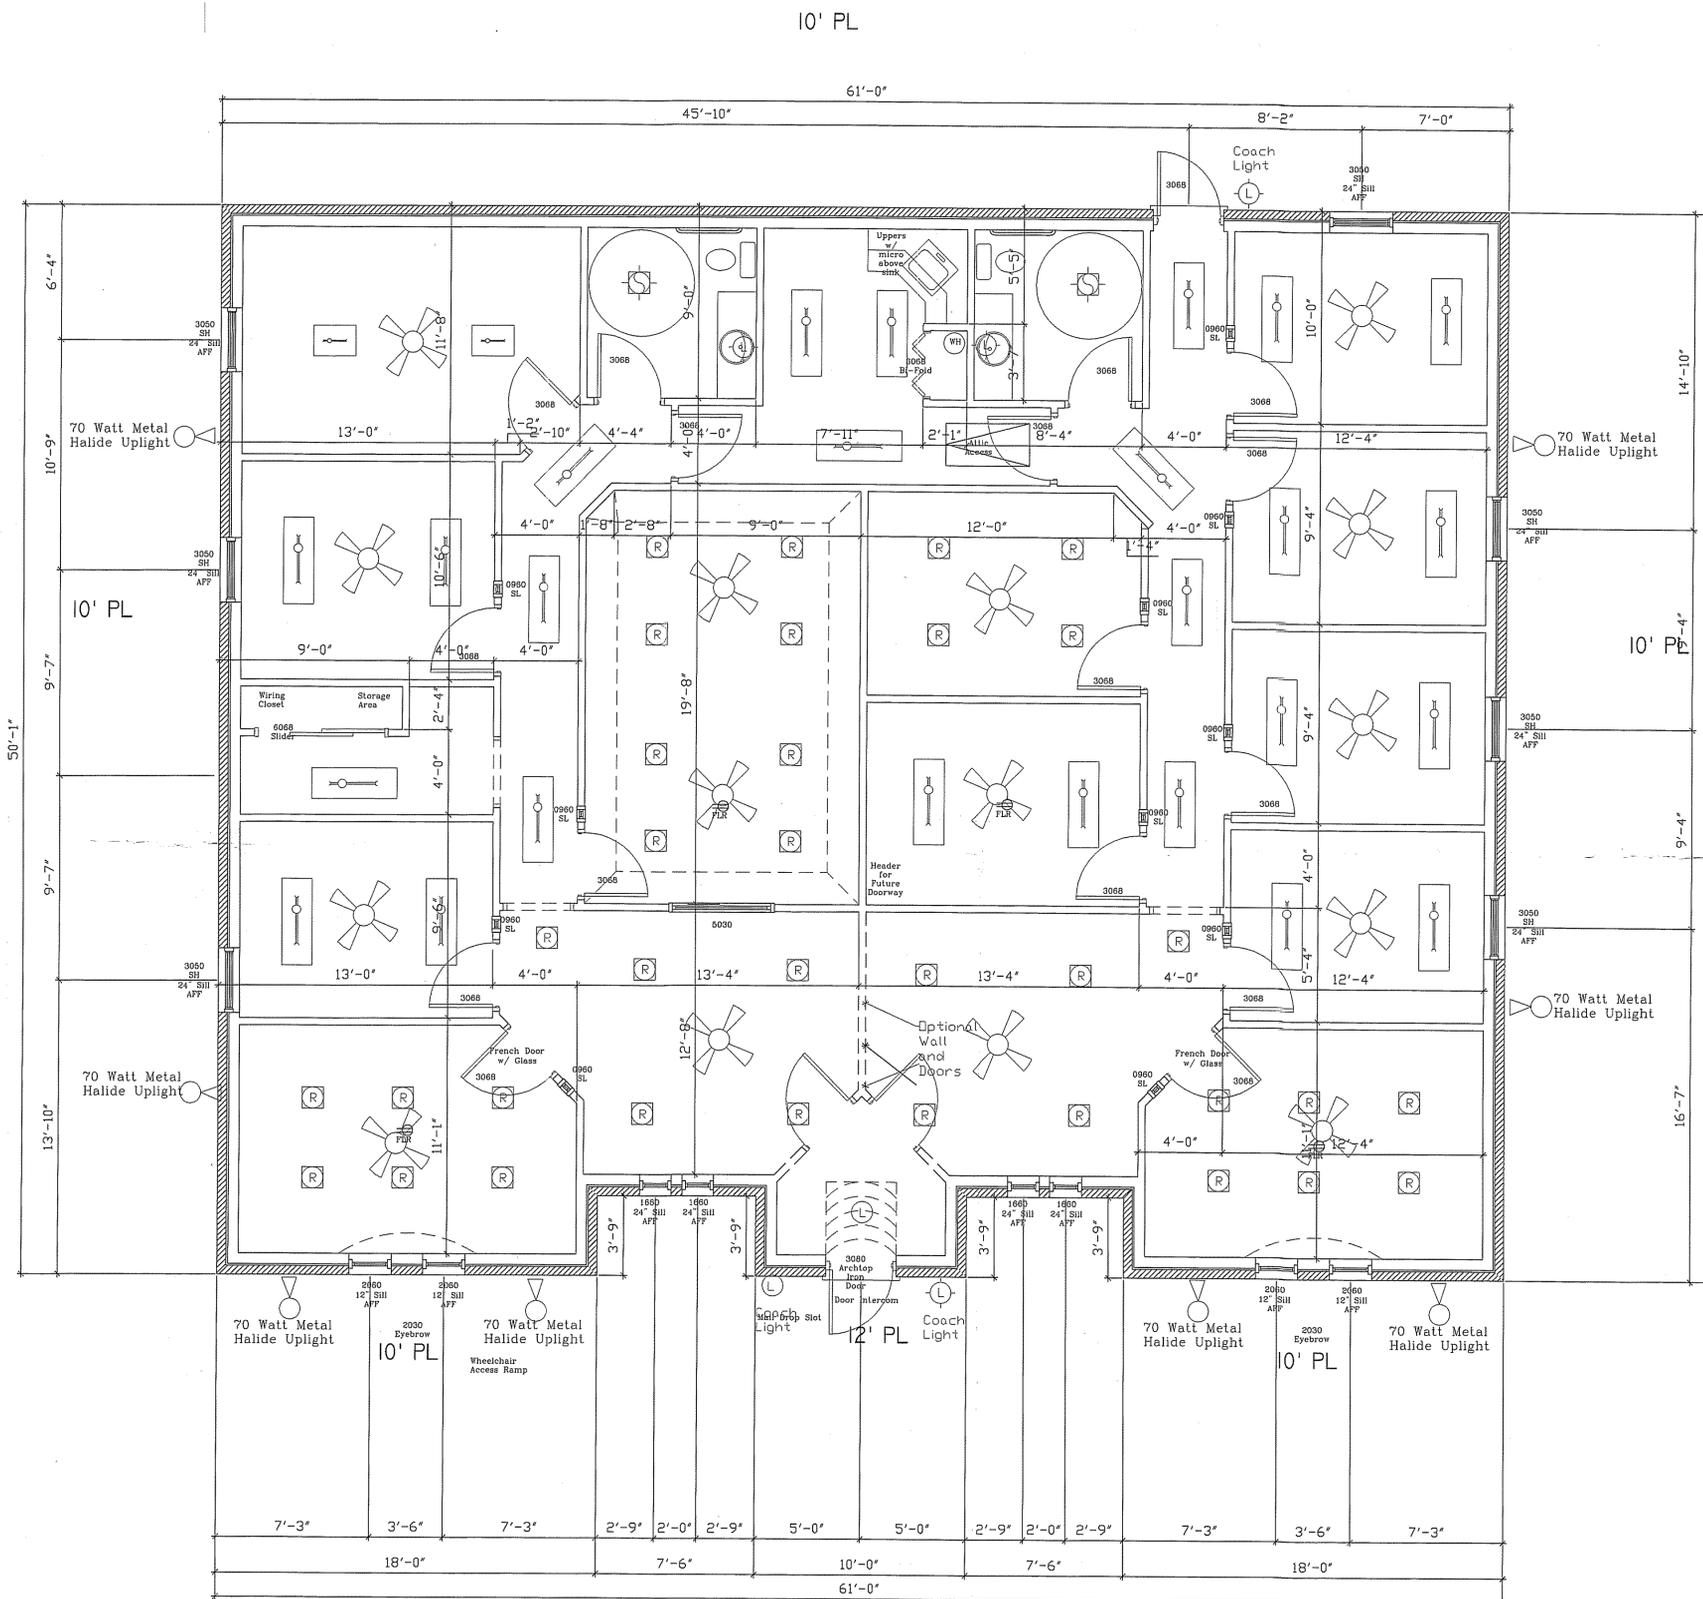

- Floorplan -

Montclair Custom Homes  
 5756 Boat Club Road  
 Suite 500  
 Fort Worth, TX 76179  
 817-439-2277

**SQUARE FOOTAGE**

A/C FOOTAGE: 3000  
 GROSS SLAB: 3000


PLAN 3000JP Date 11/13/06 Scale 1/4"=1'  
 Sheet 2 OF 4

**ELEVATIONS**


Project Name and Address  
 5748 BOAT CLUB ROAD  
 FORT WORTH, TX 76179

Copyright 2006  
 These drawings, as instruments of service are the exclusive property of the designer, and are not to be used in whole or part without express written permission. Unauthorized use of these drawings will subject the user to legal remedy sought by the designer.

These architectural drawings have been prepared for architectural design only. Civil, structural, mechanical, and other related engineering design and specifications are the responsibility of the respective engineers. Compliance to these drawings will be the responsibility of the general contractor. All measurements shall be verified by the contractors doing the respective work.

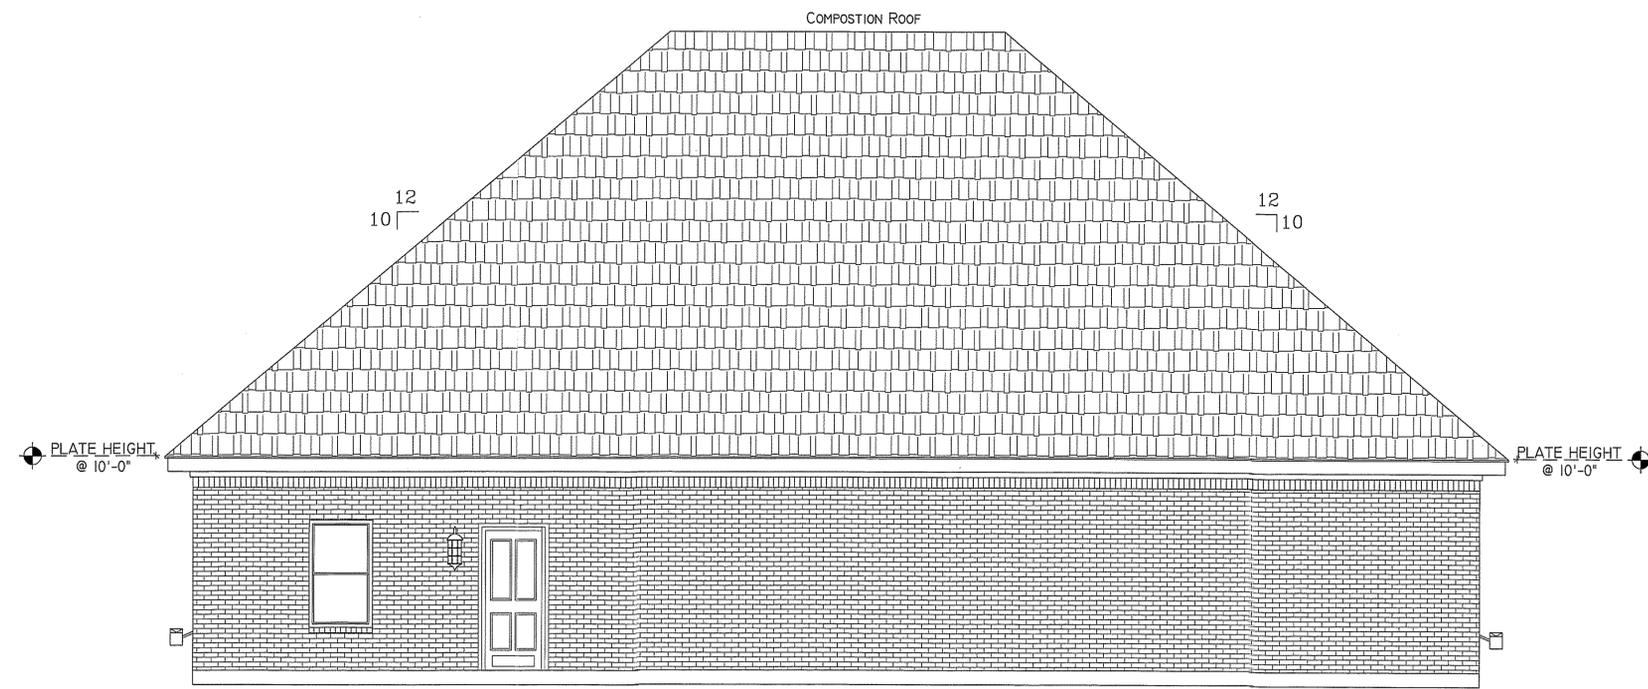

- Rear Elevation -

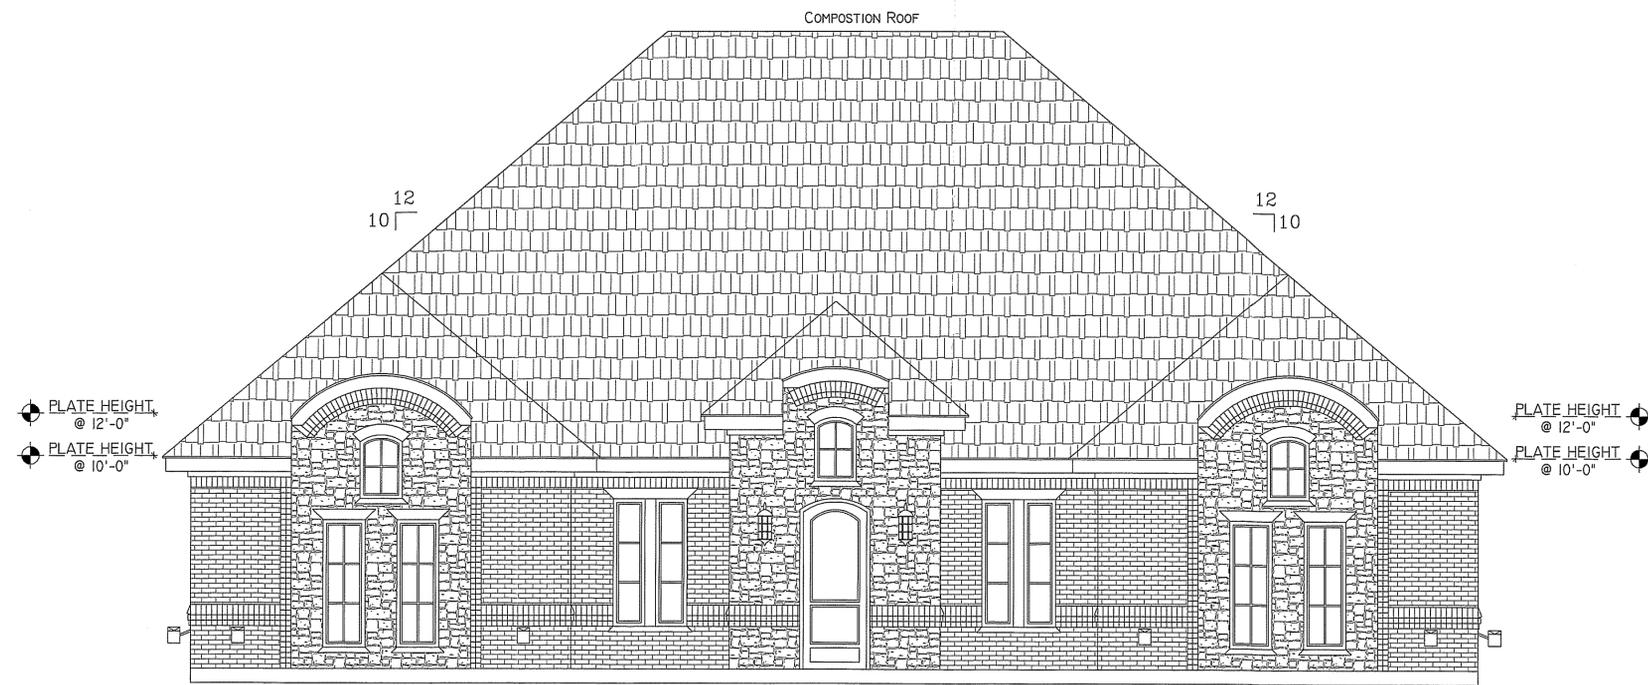

- Front Elevation -

Montclair Custom Homes  
 5756 Boat Club Road  
 Suite 500  
 Fort Worth, TX 76179  
 817-439-2277

**SQUARE FOOTAGE**

A/C FOOTAGE: 3000  
 GROSS SLAB: 3000

PLAN 3000JP Date 11/13/06 Scale 1/4"=1'  
 Sheet 3 OF 4


**ELEVATIONS**

Project Name and Address


5748 BOAT CLUB ROAD  
 FORT WORTH, TX 76179

Copyright 2006  
 These drawings, as instruments of service are the exclusive property of the designer, and are not to be used in whole or part without express written permission. Unauthorized use of these drawings will subject the user to legal remedy sought by the designer.

These architectural drawings have been prepared for architectural design only. Civil, structural, mechanical, and other related engineering design and specifications are the responsibility of the respective engineers. Compliance to these drawings will be the responsibility of the general contractor. All measurements shall be verified by the contractors doing the respective work.

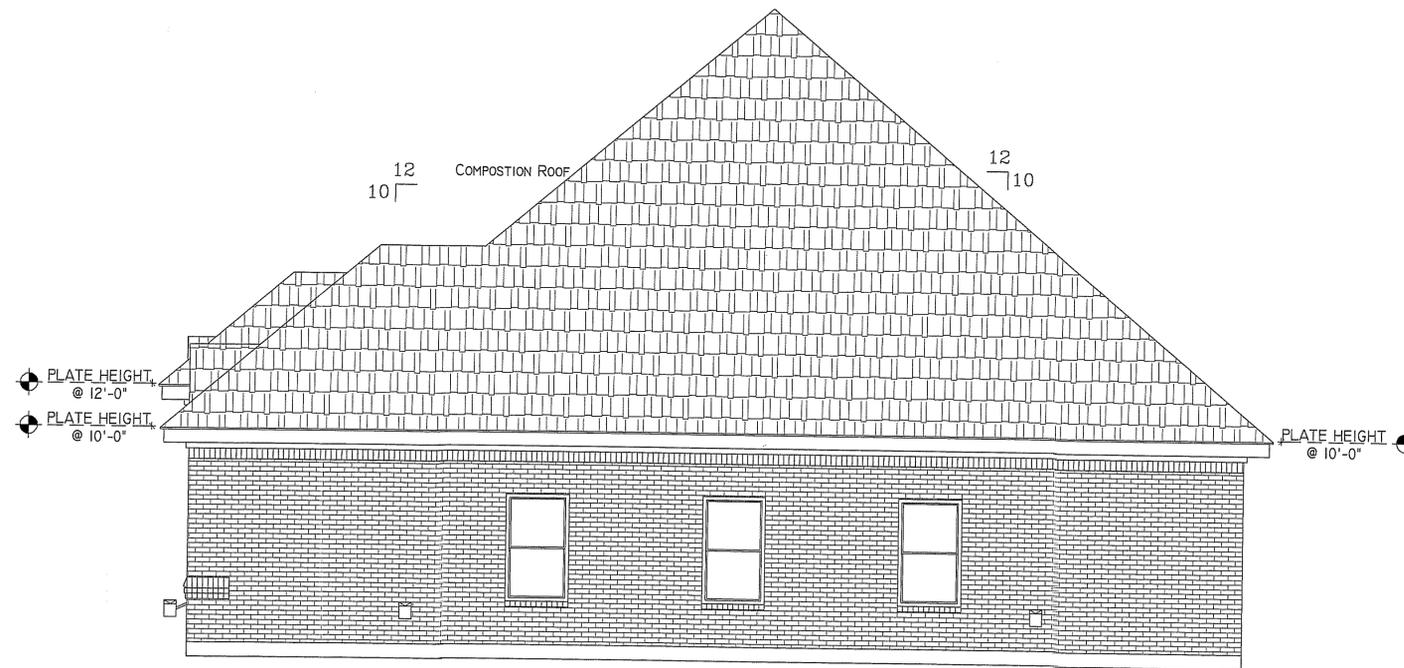

- Right Elevation -

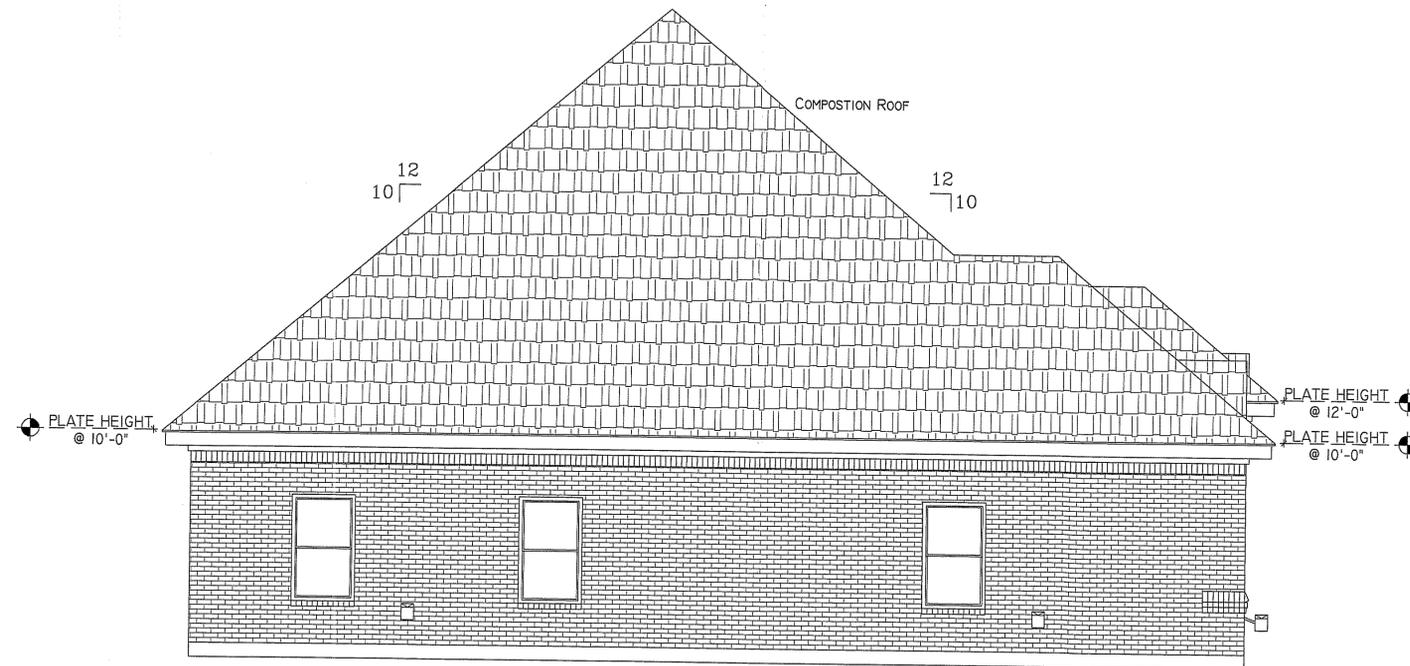

- Left Elevation -

Montclair Custom Homes  
5756 Boat Club Road  
Suite 500  
Fort Worth, TX 76179  
817-439-2277

**SQUARE FOOTAGE**

A/C FOOTAGE: 3000  
GROSS SLAB: 3000

PLAN 3000JP    Date 11/13/06    Scale 1/4"=1'  
Sheet 2 OF 4

**ROOF PLAN**

Project Name and Address

5748 BOAT CLUB ROAD  
FORT WORTH, TX 76179

Copyright 2006  
These drawings, as instruments of service are the exclusive property of the designer, and are not to be used in whole or part without express written permission. Unauthorized use of these drawings will subject the user to legal remedy sought by the designer.

These architectural drawings have been prepared for architectural design only. Civil, structural, mechanical, and other related engineering design and specifications are the responsibility of the respective engineers. Compliance to these drawings will be the responsibility of the general contractor. All measurements shall be verified by the contractors doing the respective work.

