



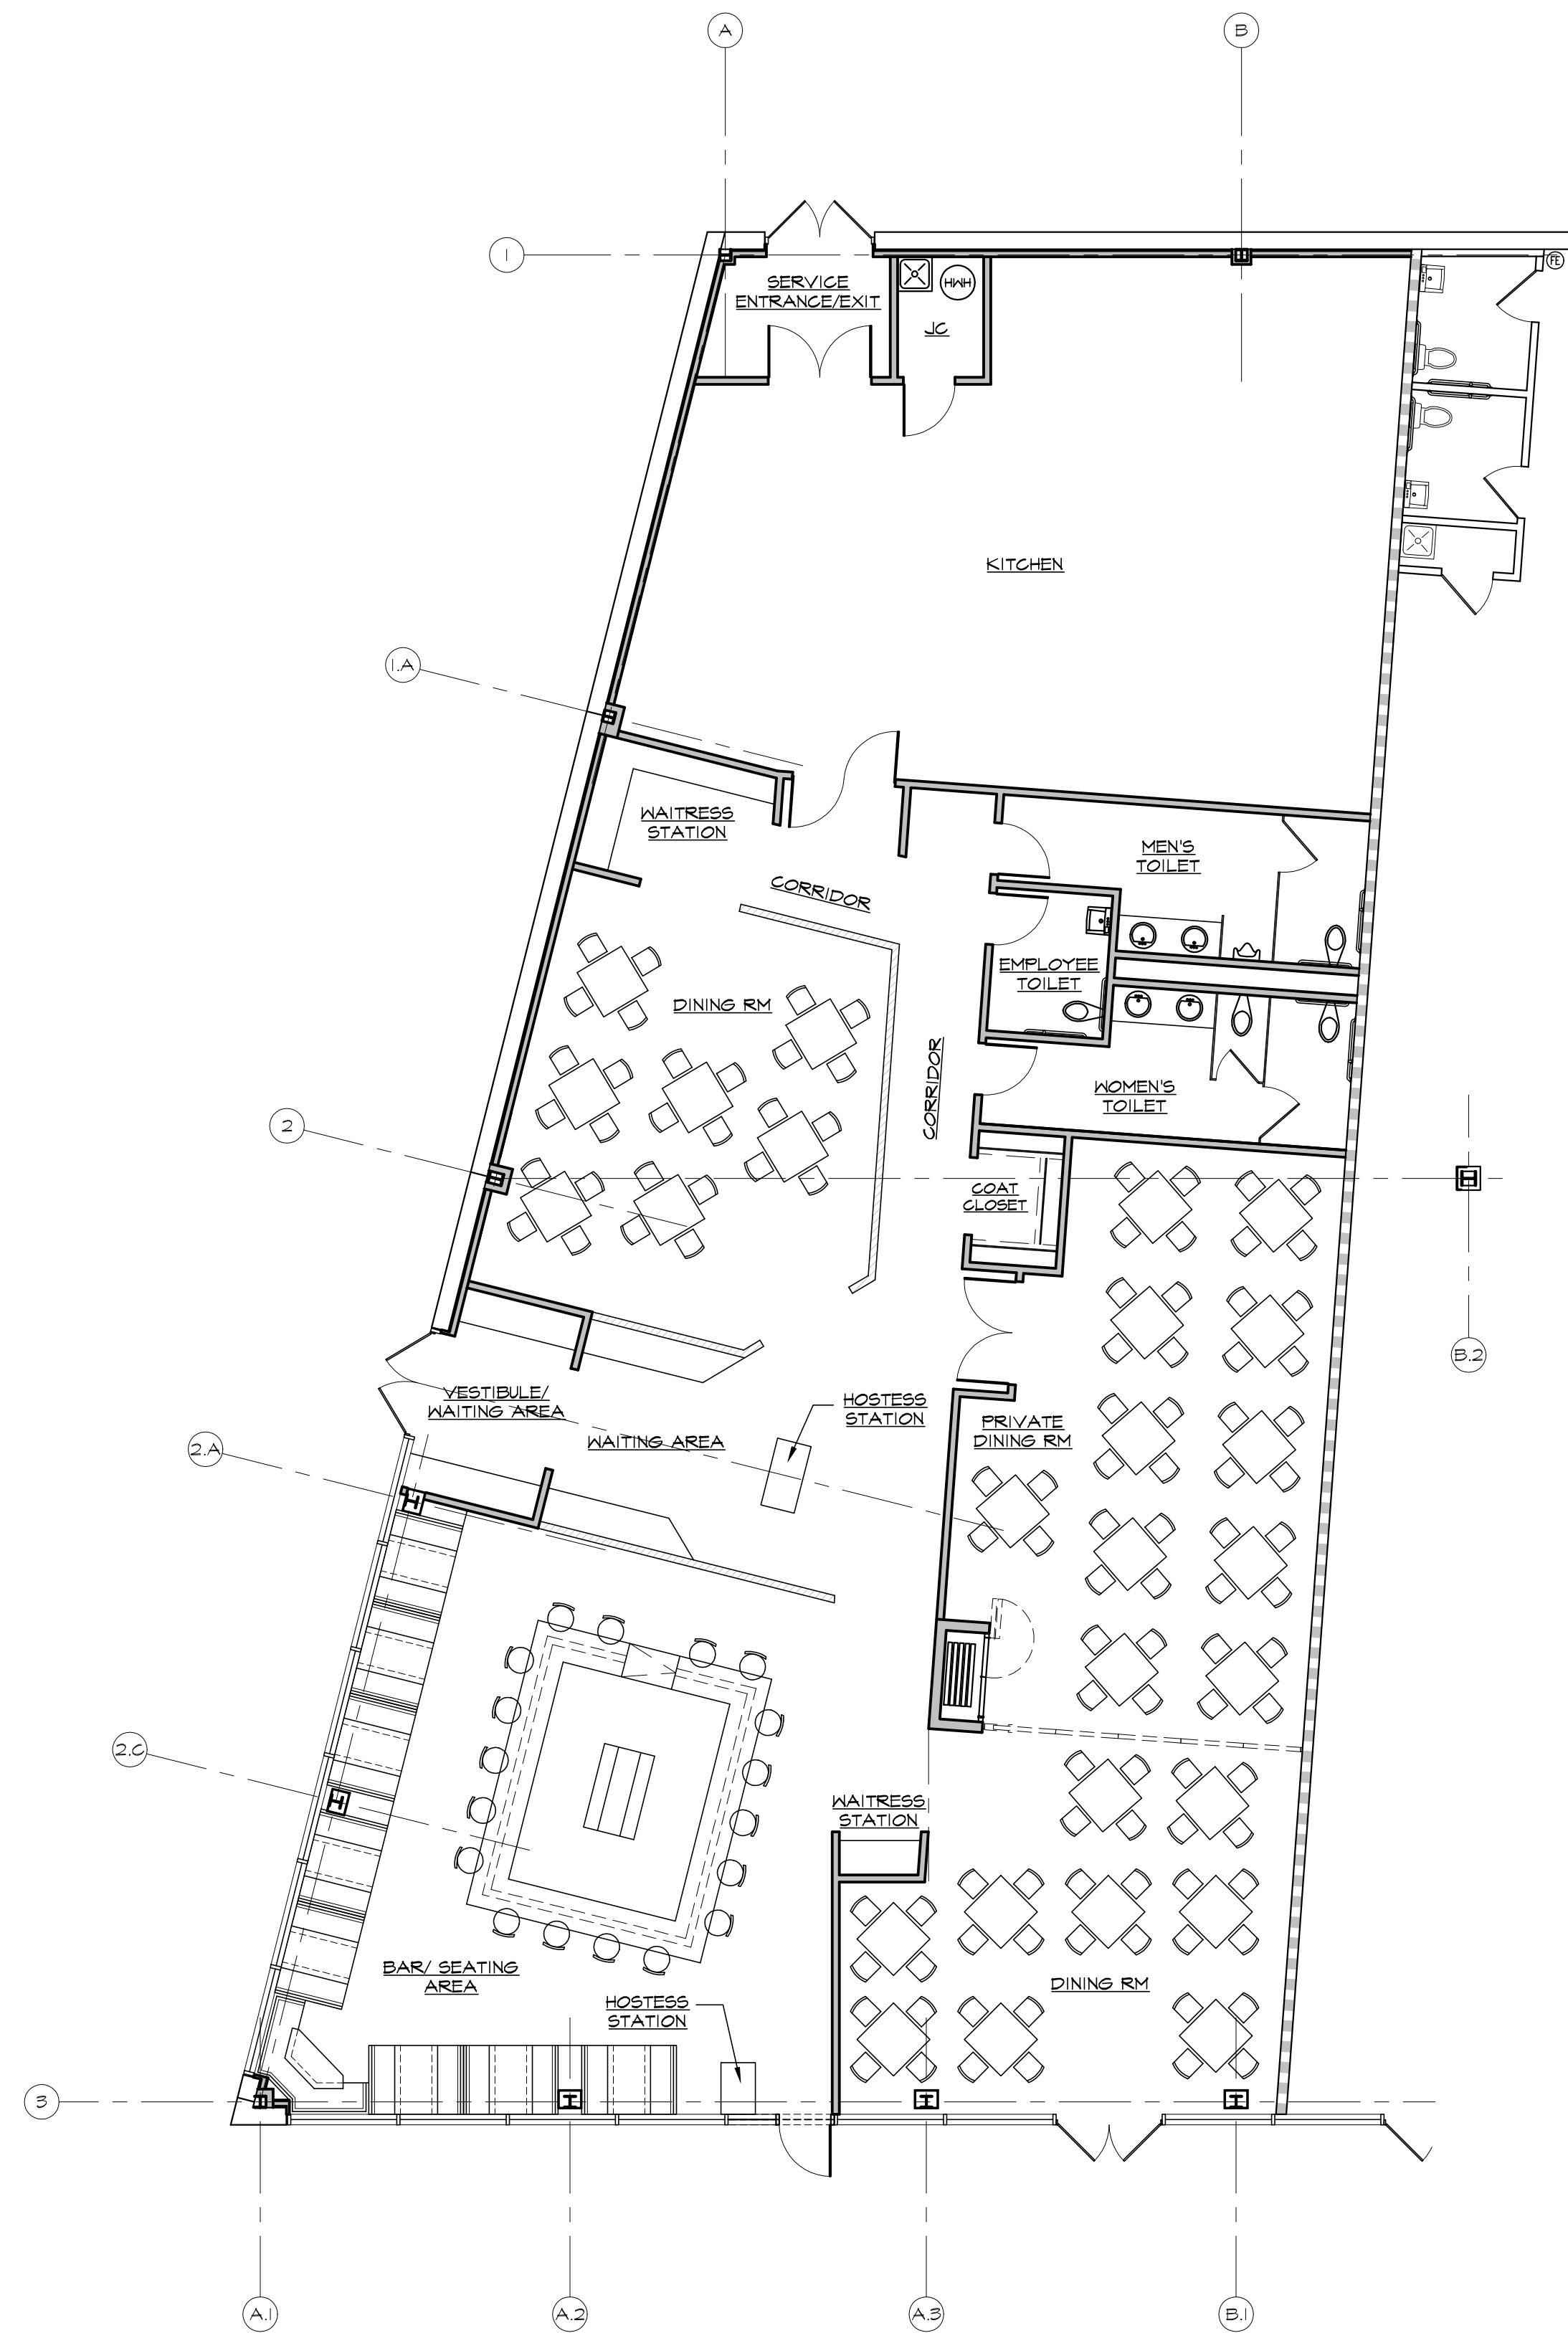

PRELIMINARY FLOOR PLAN
SCALE: 1/8"=1'-0"

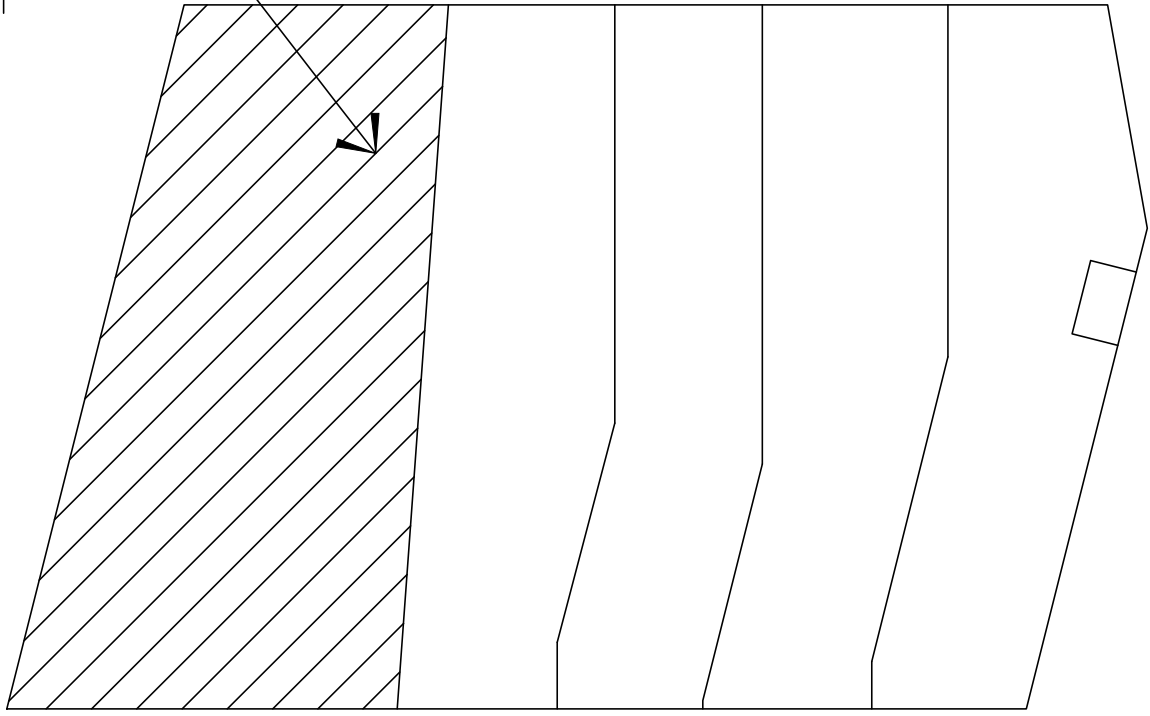

HATCHED AREA INDICATES
THE EXTENT OF THE
PROPOSED RESTAURANT



PRELIMINARY FLOOR PLAN
NOT TO SCALE



SYMBOLS LEGEND



- EXISTING CONSTRUCTION TO REMAIN
- NEW CONSTRUCTION. SEE WALL LEGEND FOR ADDITIONAL INFORMATION
- EXISTING DOOR AND FRAME TO REMAIN
- NEW OR RELOCATED DOOR AND FRAME
- EXISTING DOOR AND FRAME TO BE REMOVED
- X-ELEVATION
- PLAN DETAIL

REVISED DINING AND BAR LAYOUT, AND RELOCATED FRONT ENTRANCE AS REQUESTED BY LANDLORD	12-23-16	
ISSUED FOR LANDLORD'S REVIEW AND APPROVAL	12-20-16	
REVISION	DATE	NO.

DATUM ELEVATION 0'-0" - EXISTING

PRELIMINARY FLOOR PLAN

TENANT FIT-UP
NEW RESTAURANT
TENANT AREAS 'A' & 'B'
LOT II, BLOCK 4
321 ROUTE 22 EAST
GREENBROOK, NEW JERSEY 08112

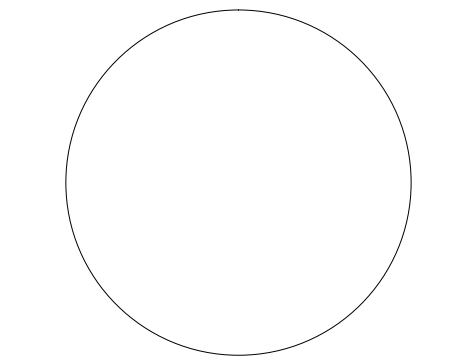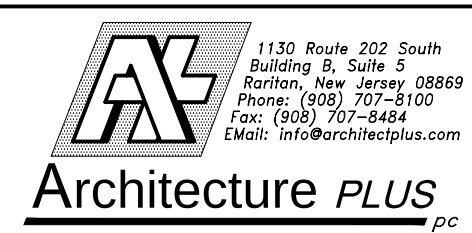

Rocco Campanella, RA NJ Reg. No. 09178
MD Reg. No. 15346 NY Reg. No. 019838
DE Reg. No. 7584 PA Reg. No. 8-11734
Marc T. Marlon, RA NJ Reg. No. 10919
© 2016 Architecture PLUS, pc

SCALE : AS NOTED
DRWN BY : PL CHKD BY : RC
DATE : 12/20/16
PROJ. NO. : 16-176
DWG. NO. : A-1P^{of} 1