


No.	DATE	REVISION

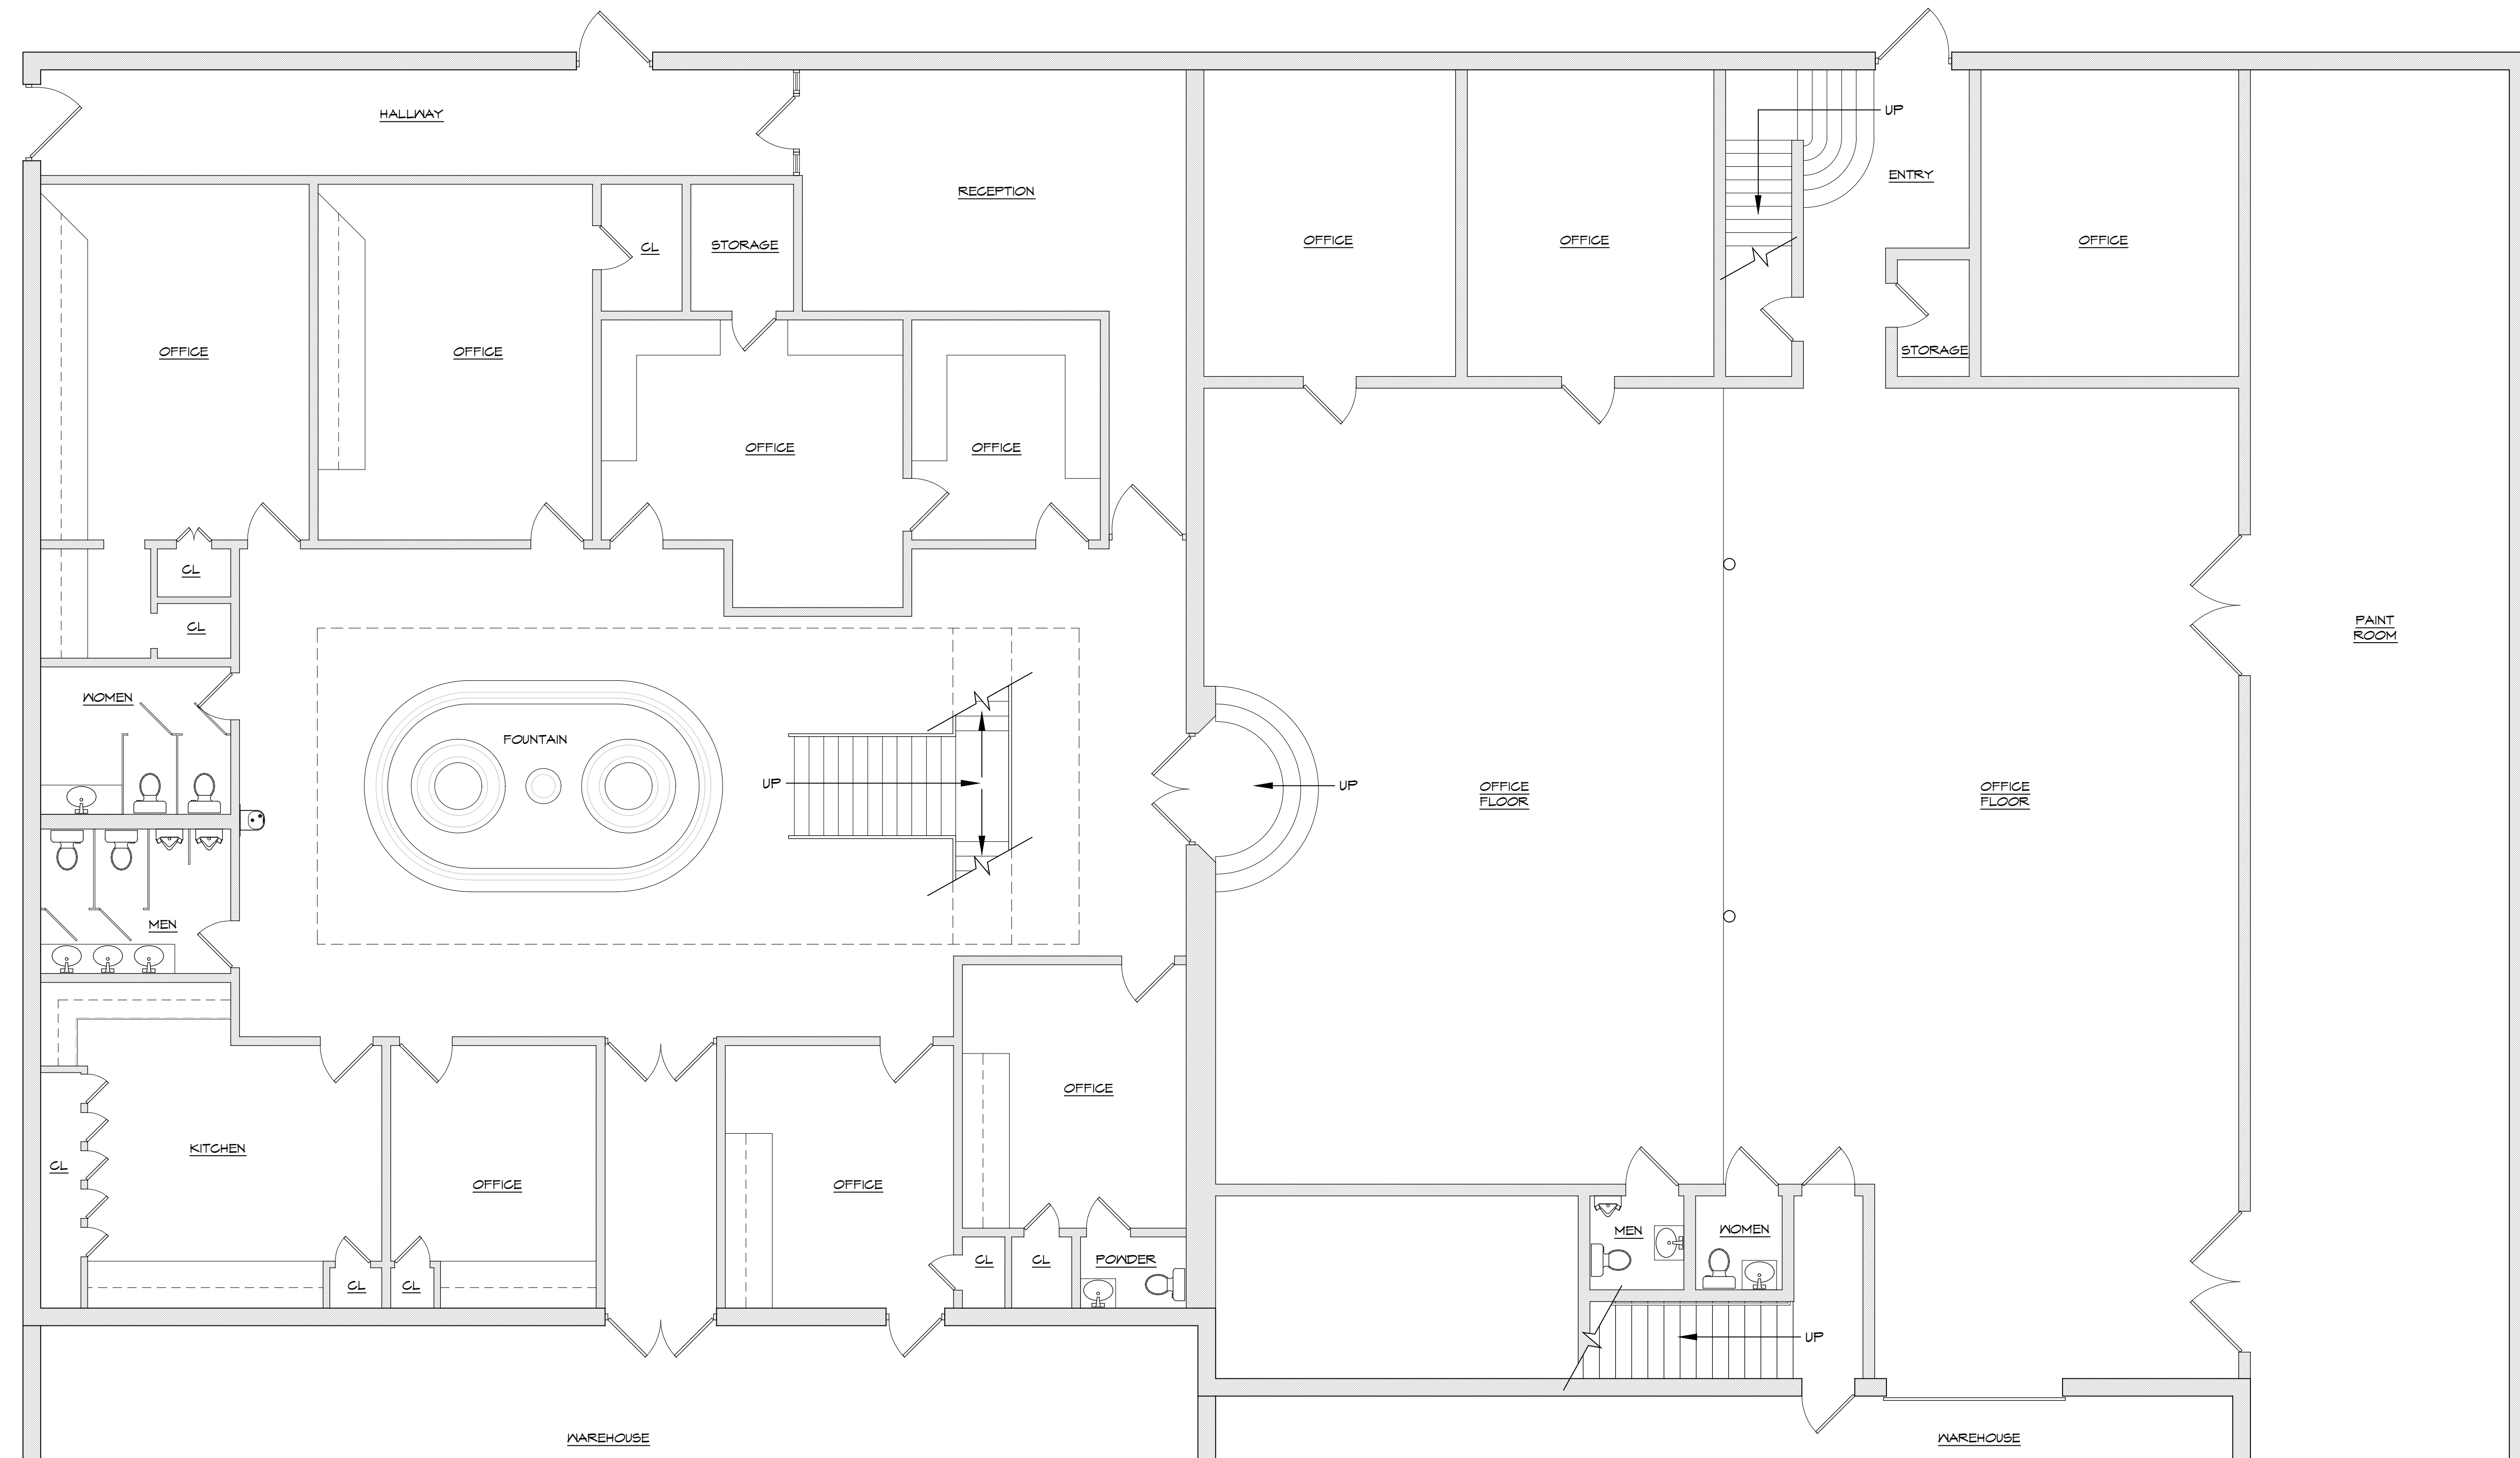

ASPEN ELECTRIC
6308 E. 15th ST.
TULSA, OK 74112

9 DECEMBER,
2020

SCALE: AS NOTED

EXISTING
FIRST FLOOR
PLAN

SHEET:

A1.0

N
1
EXISTING
FIRST FLOOR PLAN
SCALE 3/16" = 1'-0"