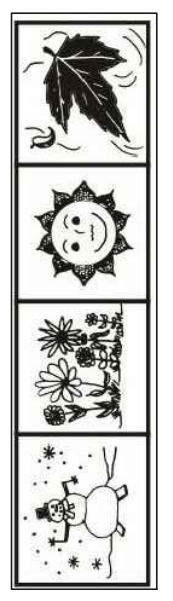


SUITE #400  
 OFFICE = 876 S.F.  
 WAREHOUSE = 5,124 S.F.  
 TOTAL = 6,000 S.F.

**FLOOR PLAN**  
 SCALE: 1/4" = 1'-0"

  
**Four Seasons Development Co.**  
 5525 West Sam Houston Parkway  
 Houston, Texas 77041  
 Tel: (713) 466-7077

**FOUR SEASONS BUSINESS PARK**  
 9121 Solon Rd. #400  
 Houston, TX 77064

REV.	DATE	DESCRIPTION
	10/22/15	

SHEET TITLE:  
 FLOORPLAN

SHEET NO:

**A2.0**