


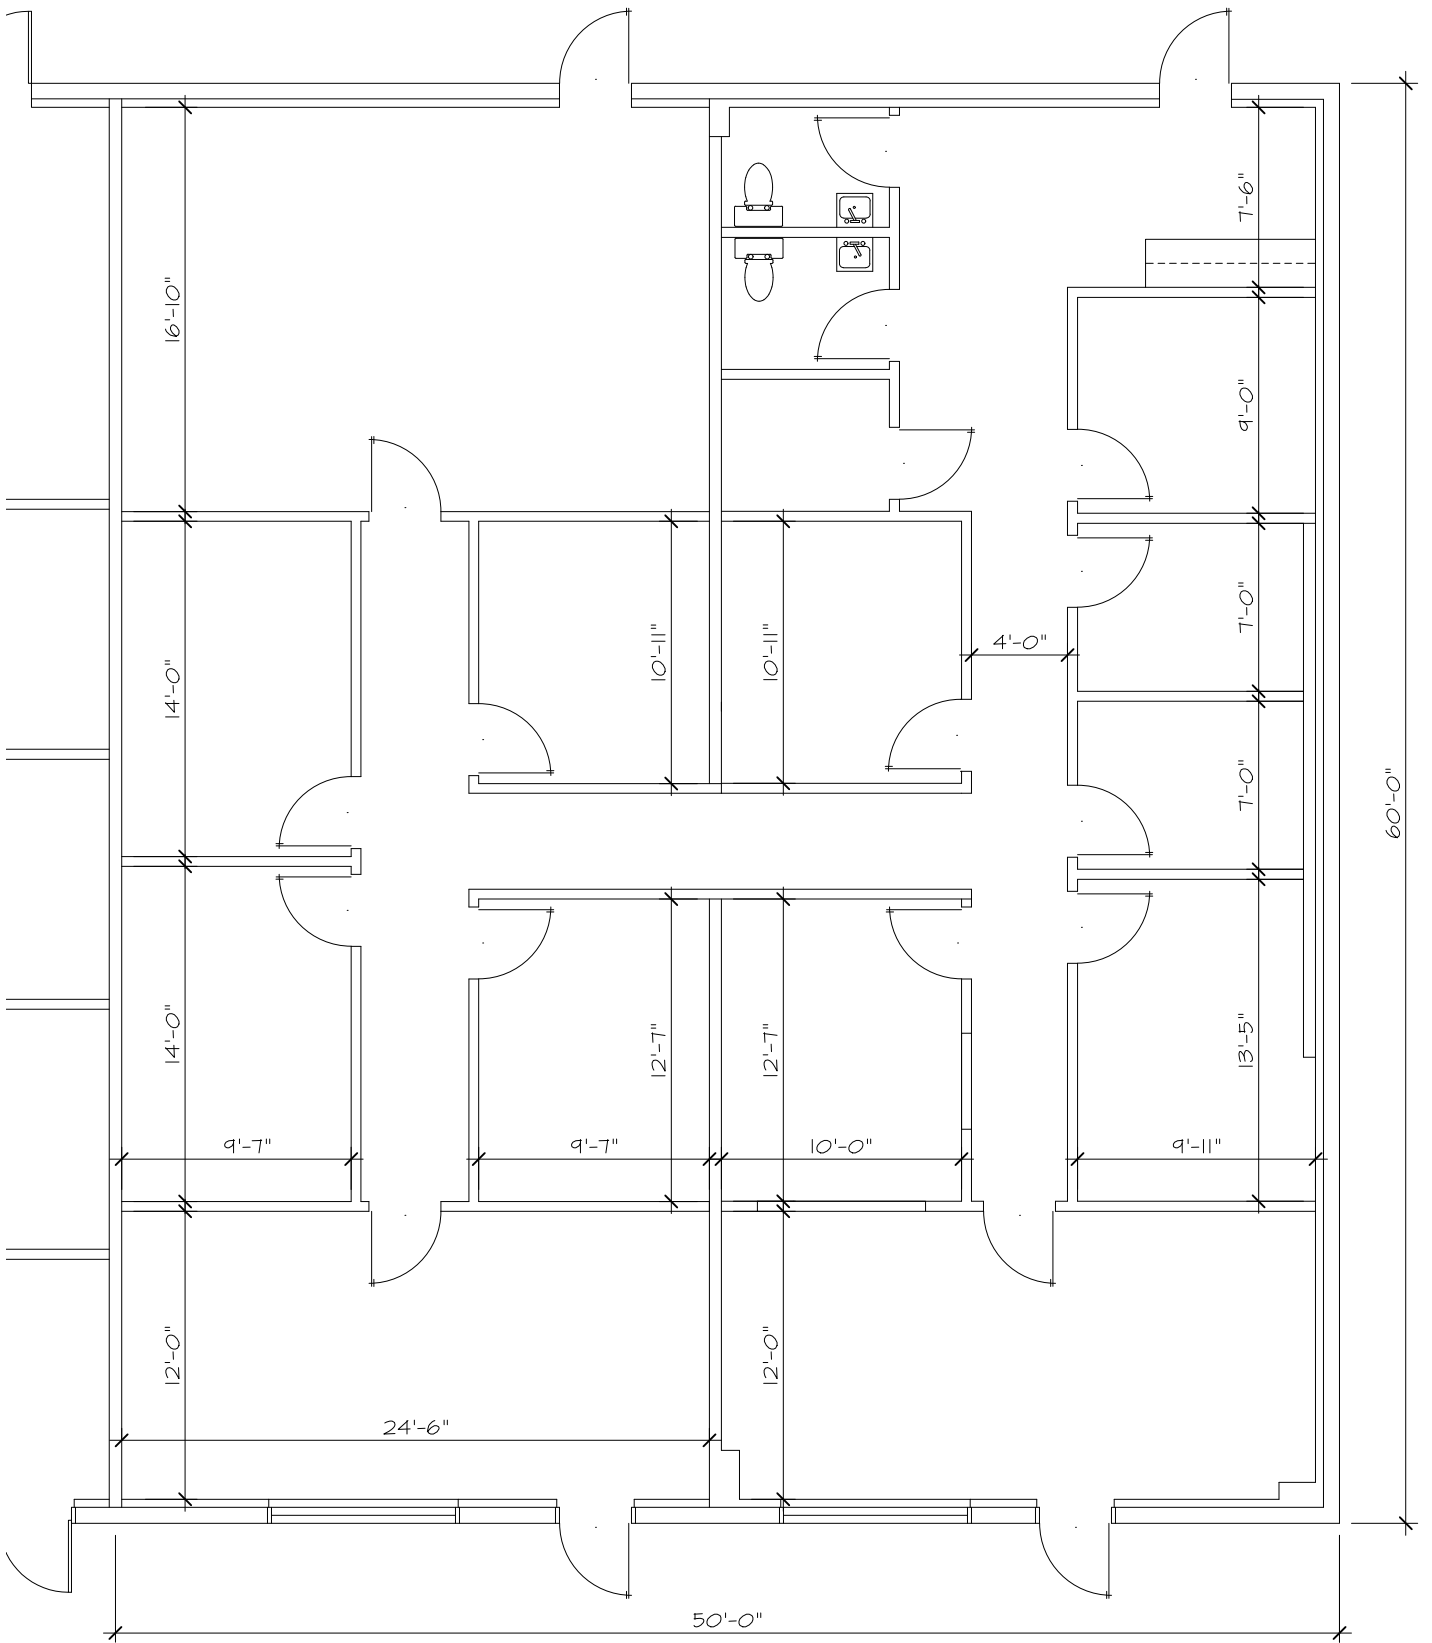

1

FLOOR PLAN

SCALE: 1/8" = 1'-0"

3,000 S.F.