



THIS DRAWING IS THE PROPERTY OF BLUE FOX DESIGNS, INC. AND IS NOT TO BE REPRODUCED OR TRANSMITTED IN ANY FORM OR BY ANY MEANS, ELECTRONIC OR MECHANICAL, WITHOUT PERMISSION.




Blue Fox Designs, Inc.
Submittal
770.855.2476
bluefoxdesigns@bluefoxinteriors.com

612 and 614 BOHANON RD
PALMER, GEORGIA
FULTON COUNTY GA


REVISIONS:

6/19/14
DATE
2014-26
PROJECT NUMBER


SHEET NO:
A1
OF:

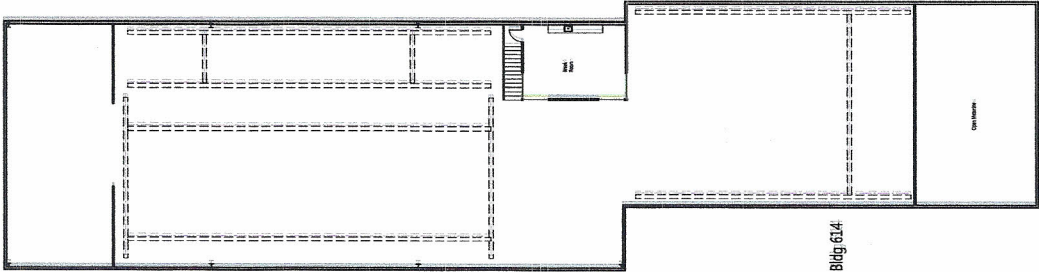

SECOND FLOOR PLAN - Bldg 614
SCALE: 1/8"=1'-0"

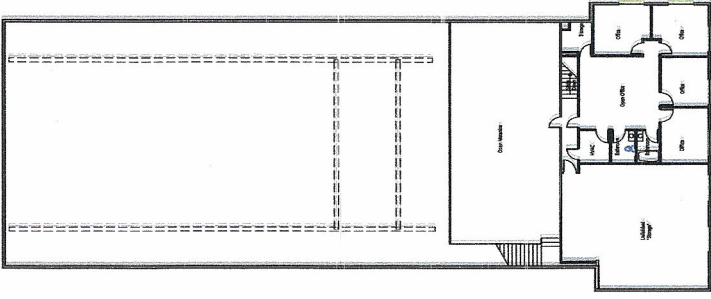


SECOND FLOOR PLAN - Bldg 612
SCALE: 1/8"=1'-0"

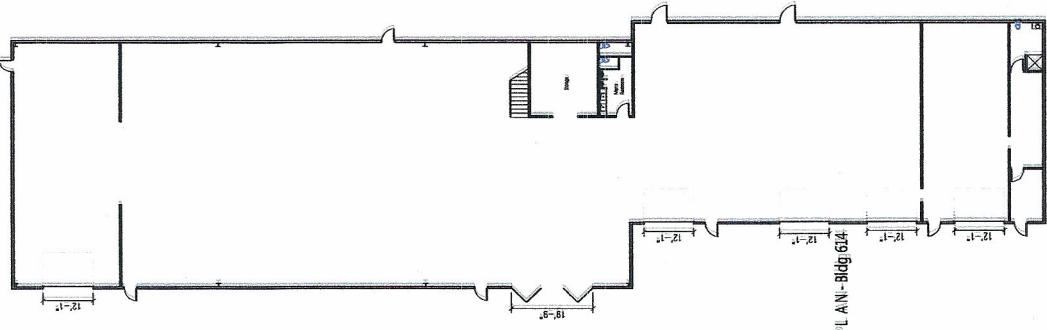

FIRST FLOOR PLAN - Bldg 614
SCALE: 1/8"=1'-0"



FIRST FLOOR PLAN - Bldg 614
SCALE: 1/8"=1'-0"

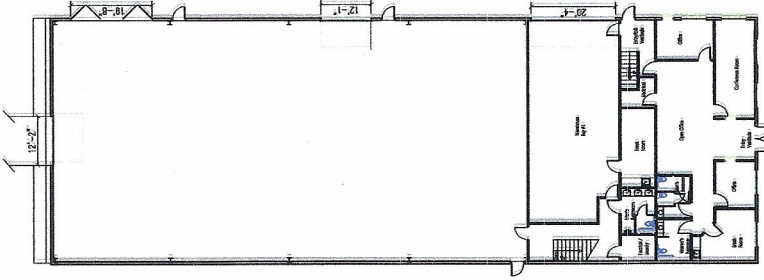

FIRST FLOOR PLAN - Bldg 612
SCALE: 1/8"=1'-0"

FIRST FLOOR PLAN - Bldg 612
SCALE: 1/8"=1'-0"