


01 | SITE PLAN  
SCALE: 1/16" = 1'-0"

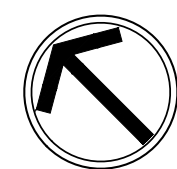


2-STORY COMMERCIAL  
DEVELOPMENT  
FISHERS, INDIANA


23061

07.24.2024




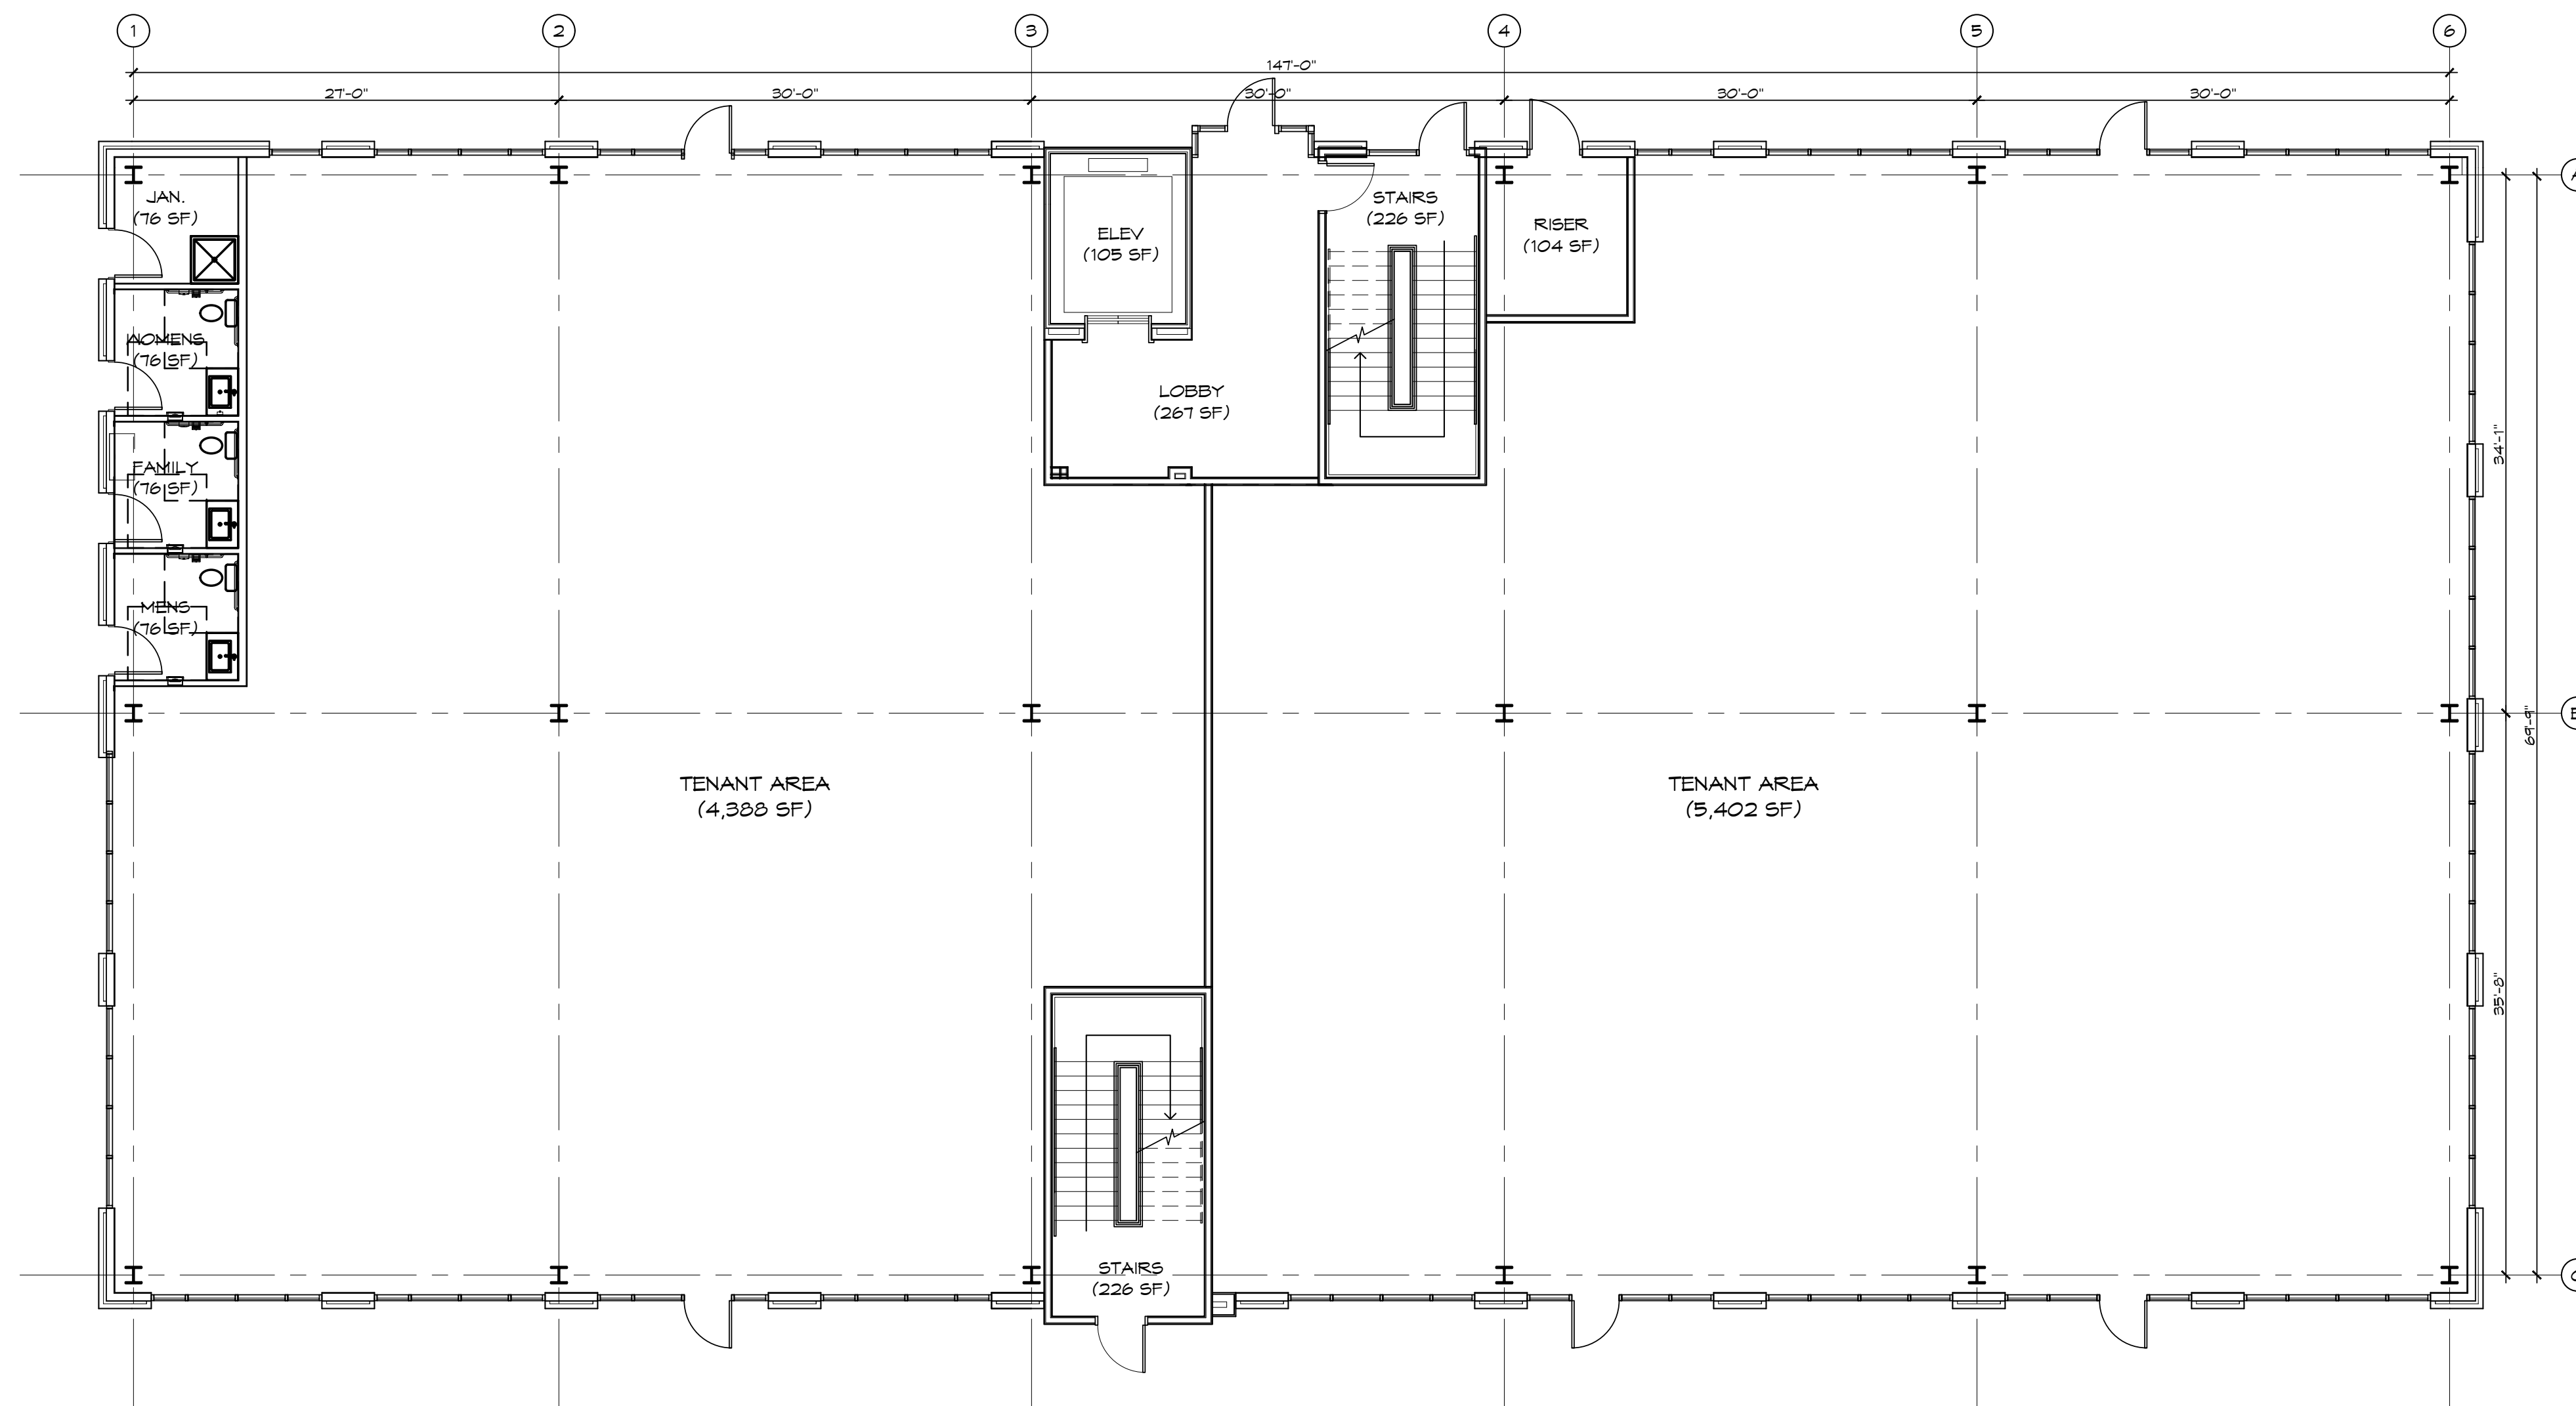


01 | 3-4 BUILDING TENANTS  
 BUILDING 2 FIRST FLOOR PLAN   
 SCALE: 1/8" = 1'-0"

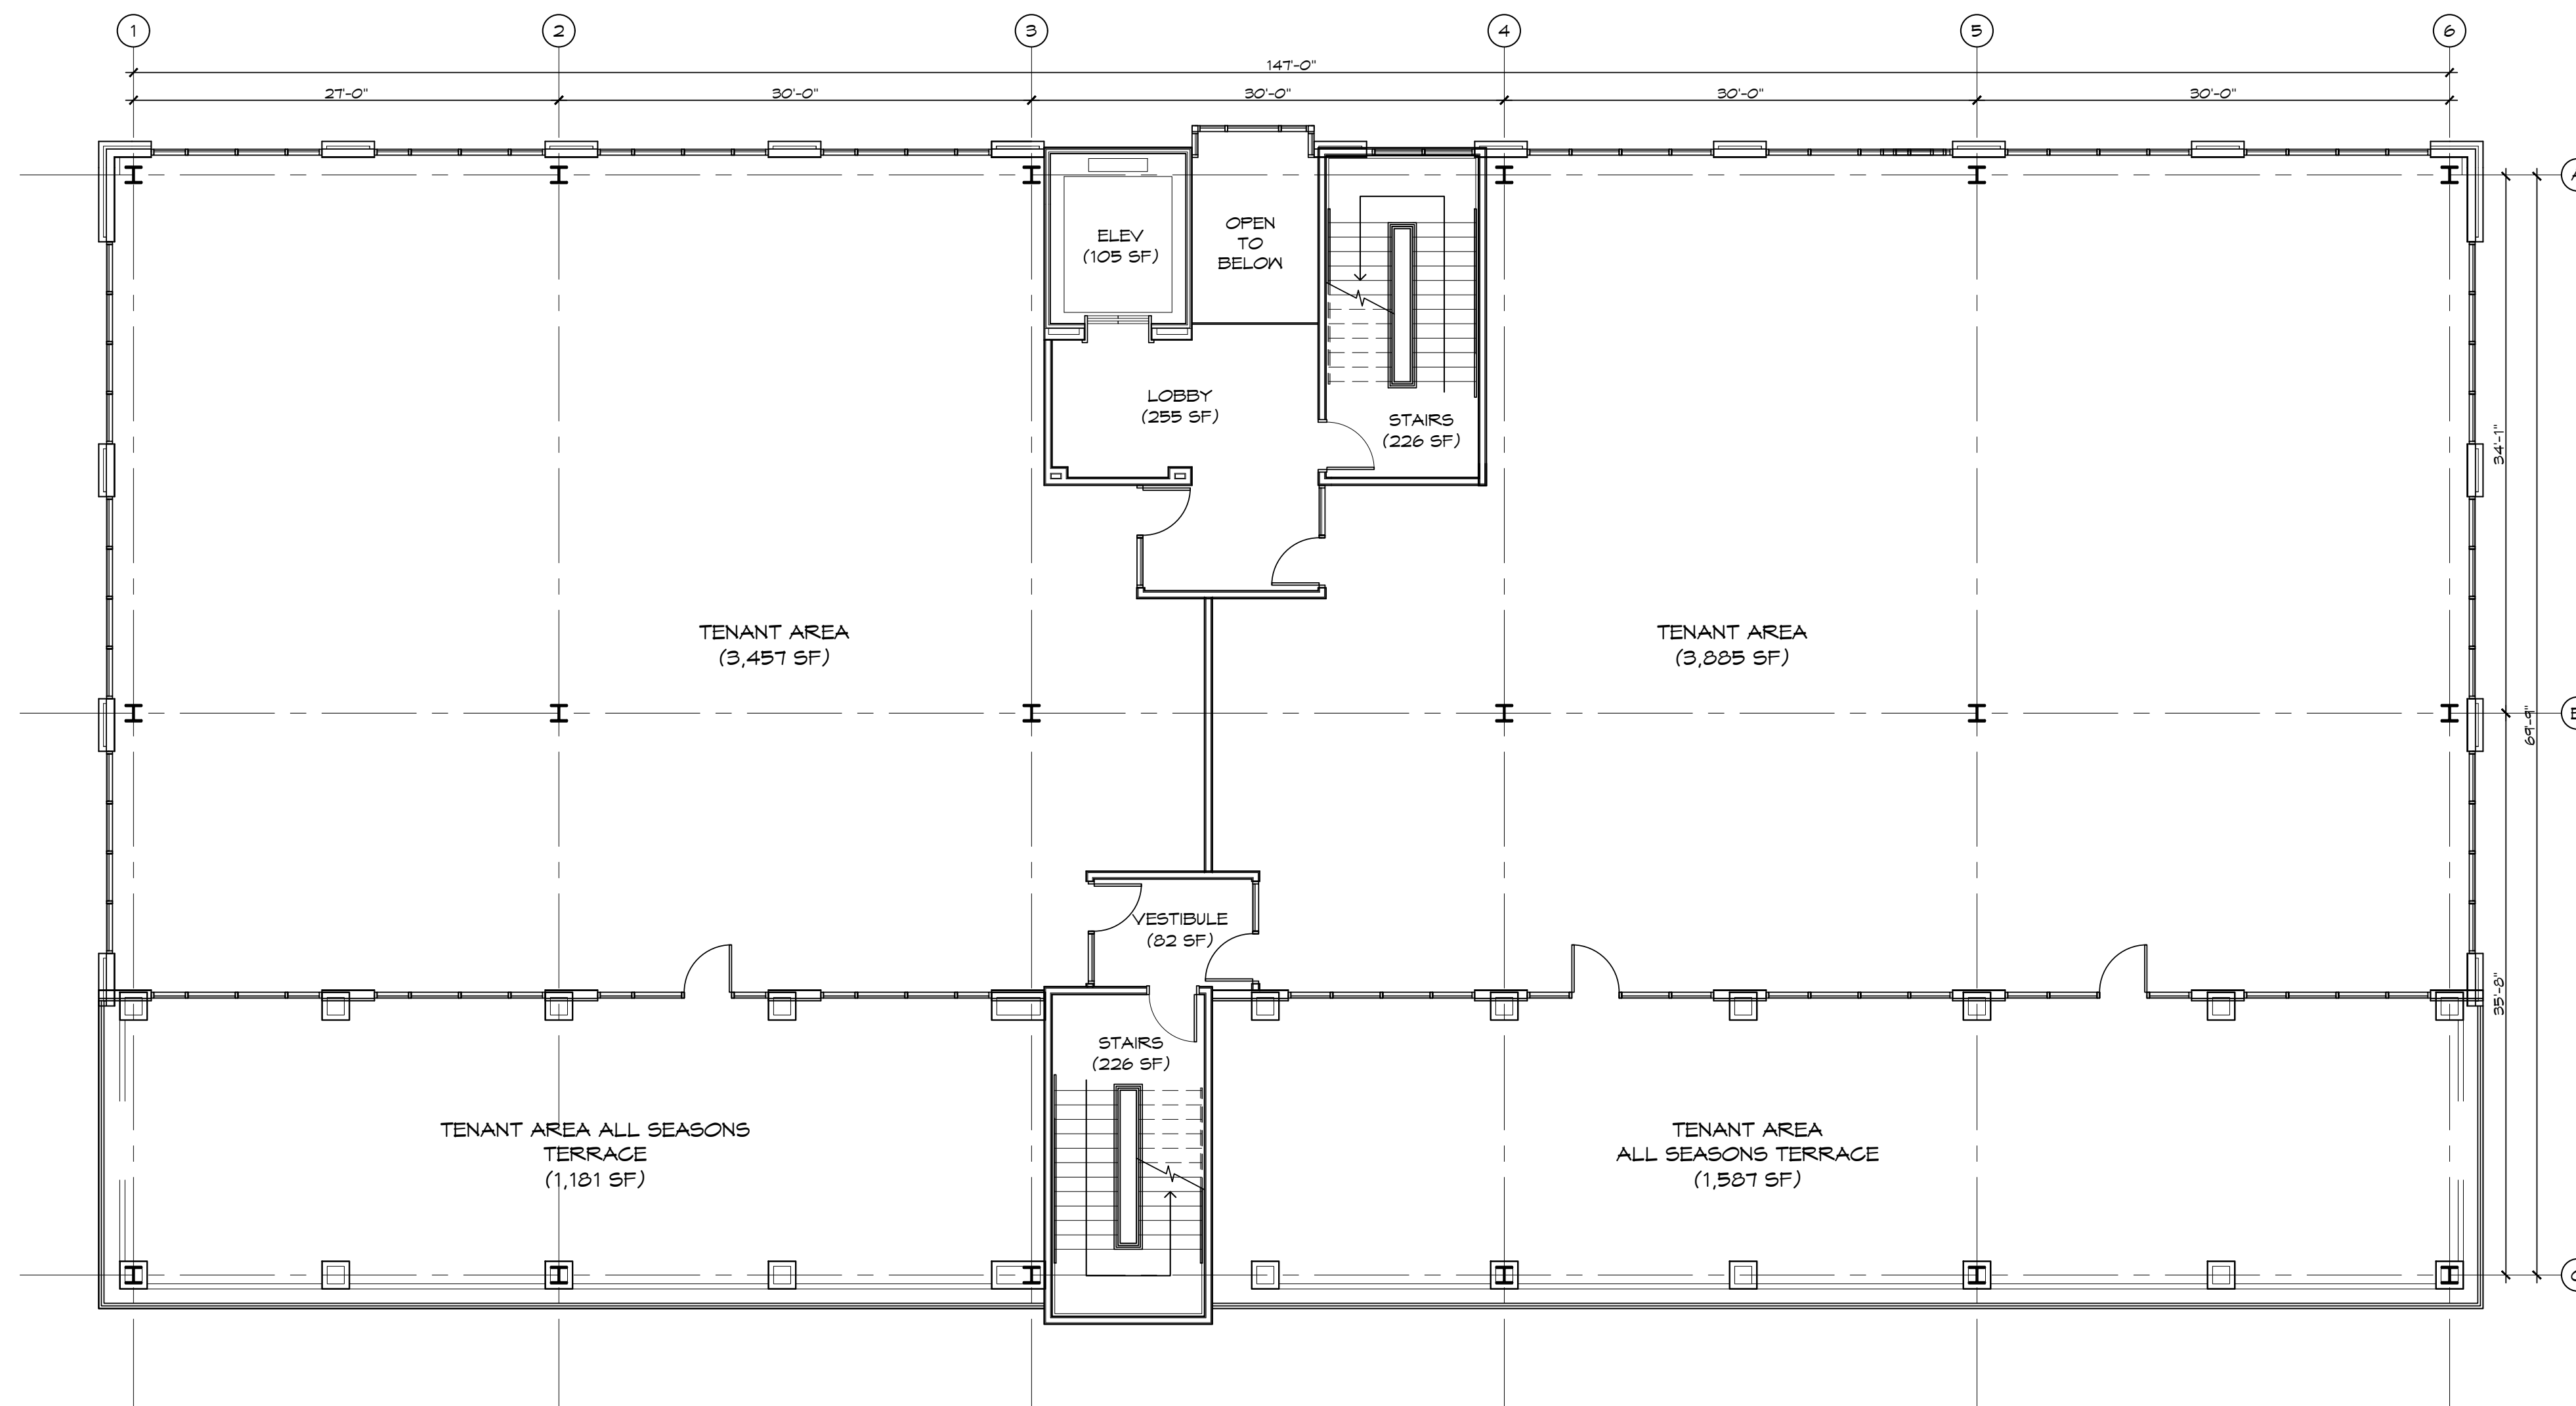

01 | 3-4 BUILDING TENANTS  
 BUILDING 2 SECOND FLOOR PLAN   
 SCALE: 1/8" = 1'-0"

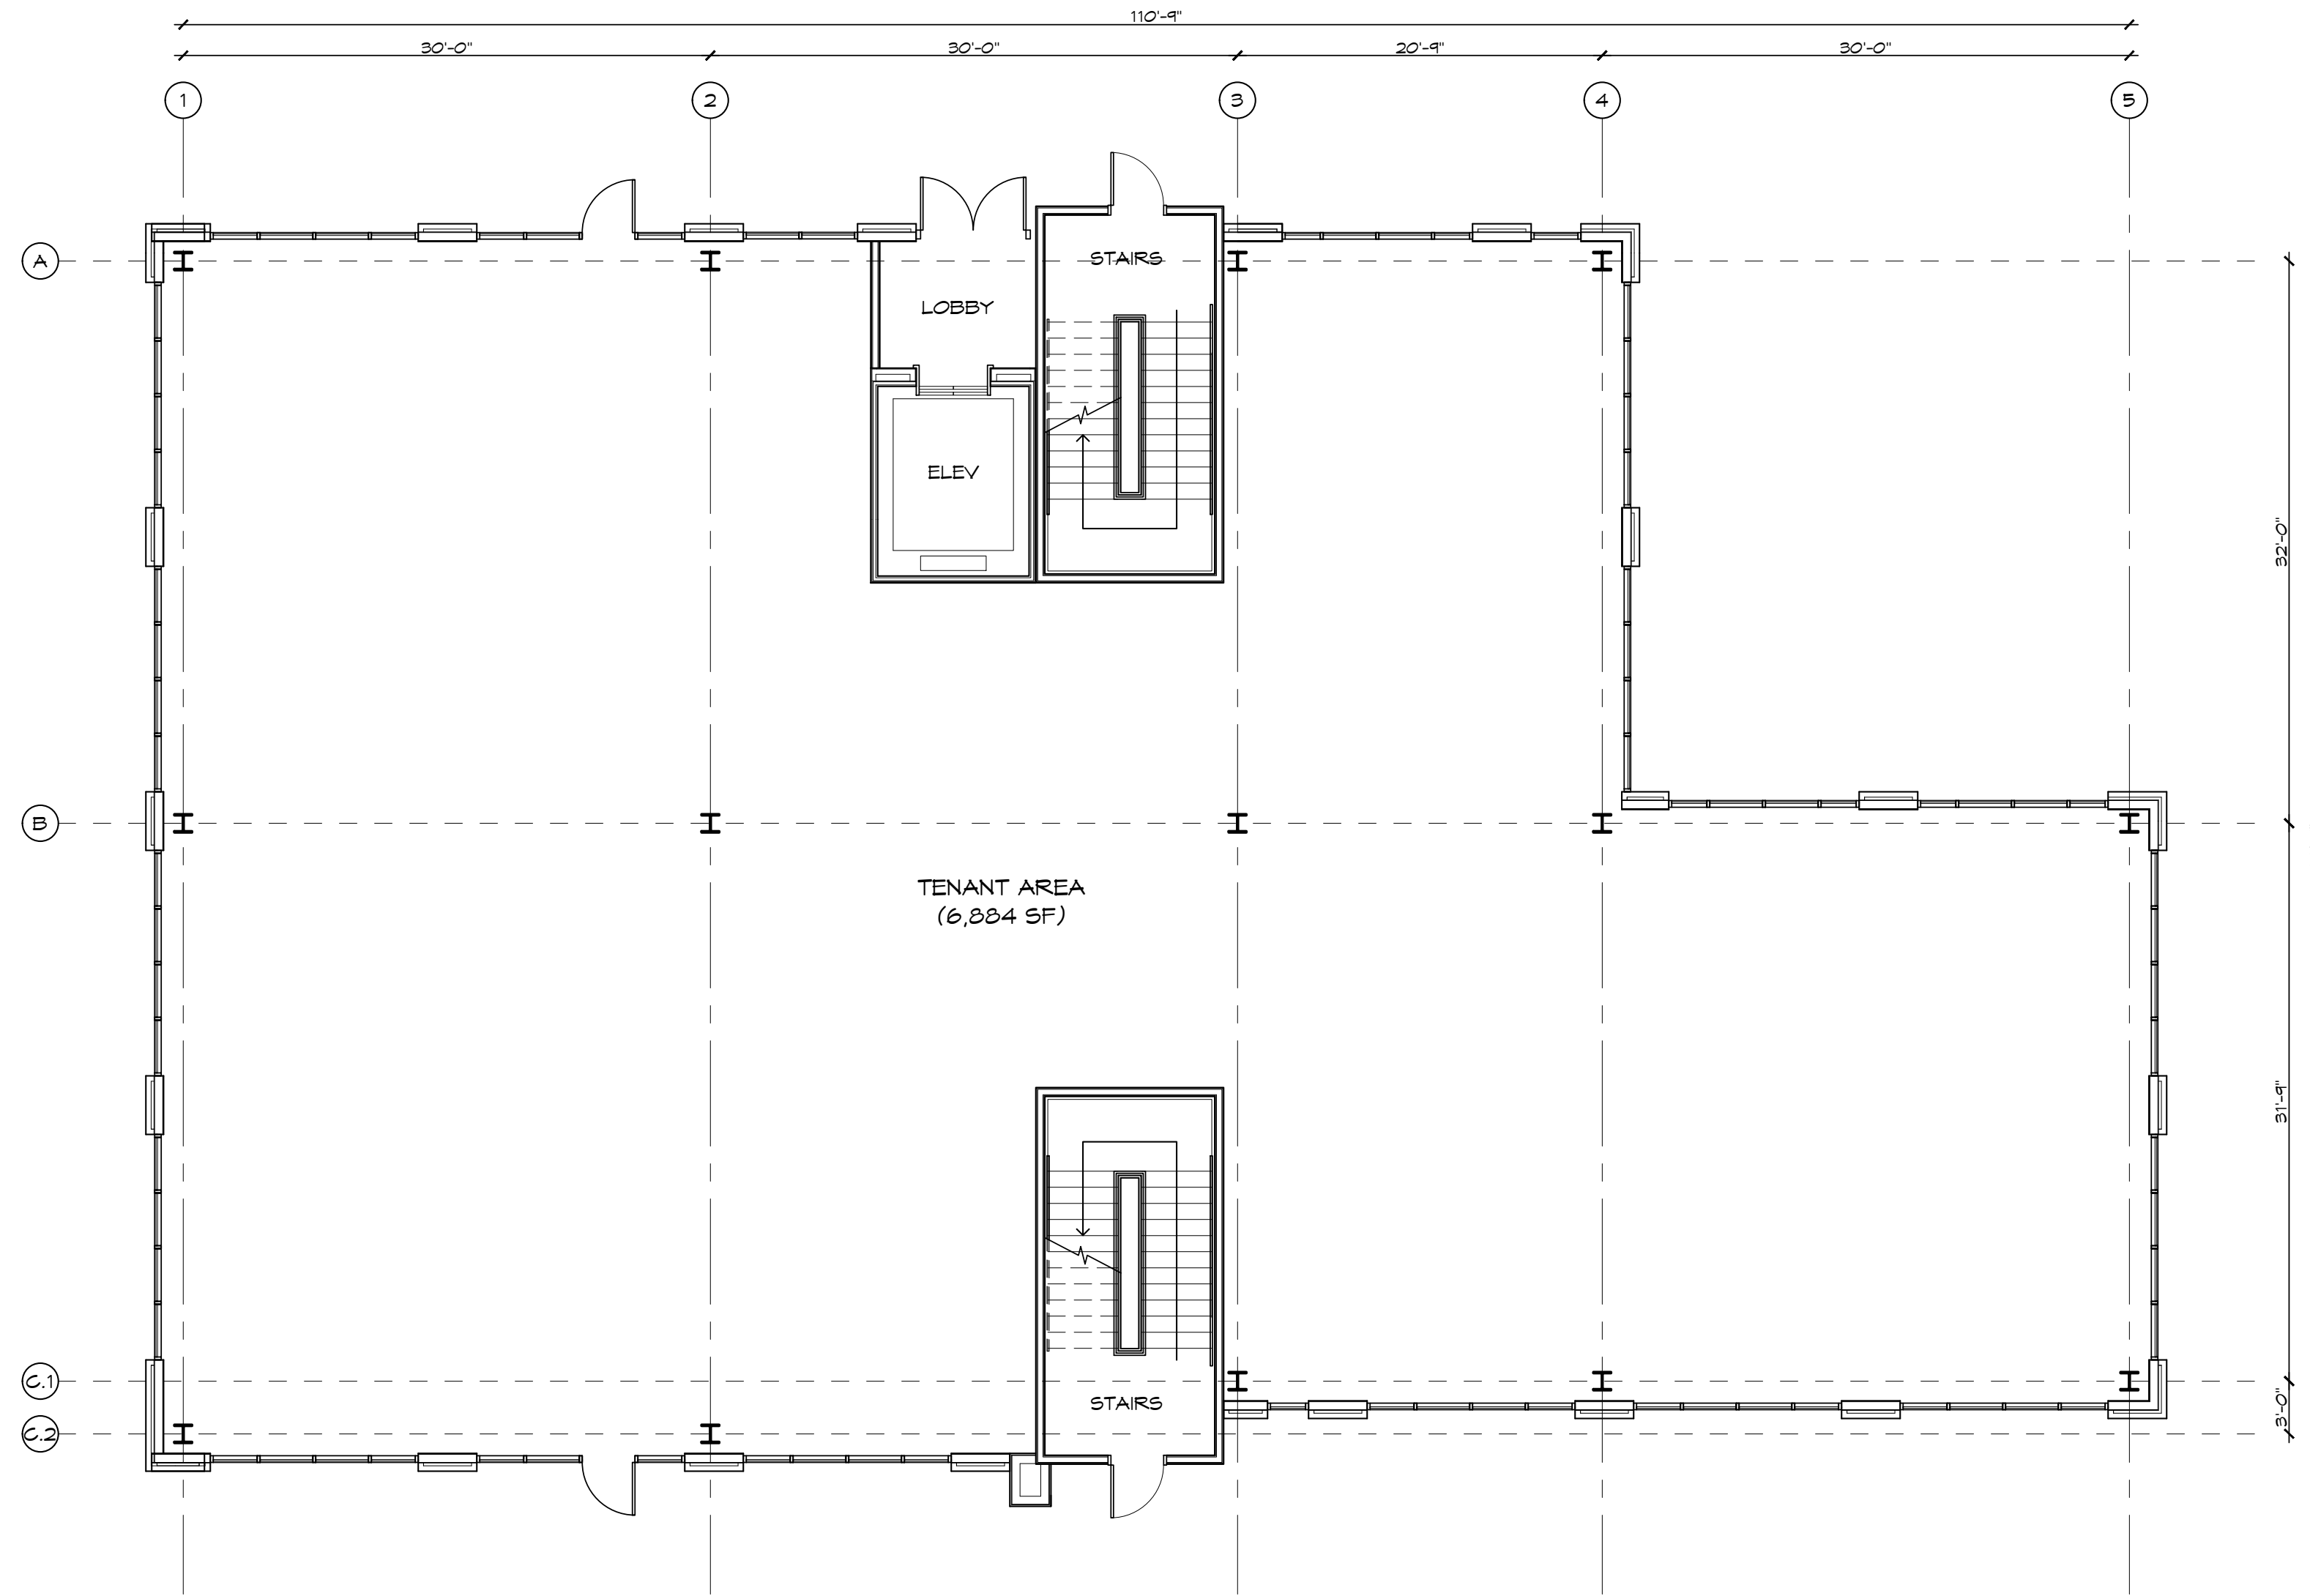

01 | BUILDING 1 FIRST FLOOR PLAN   
 SCALE: 1/8" = 1'-0"

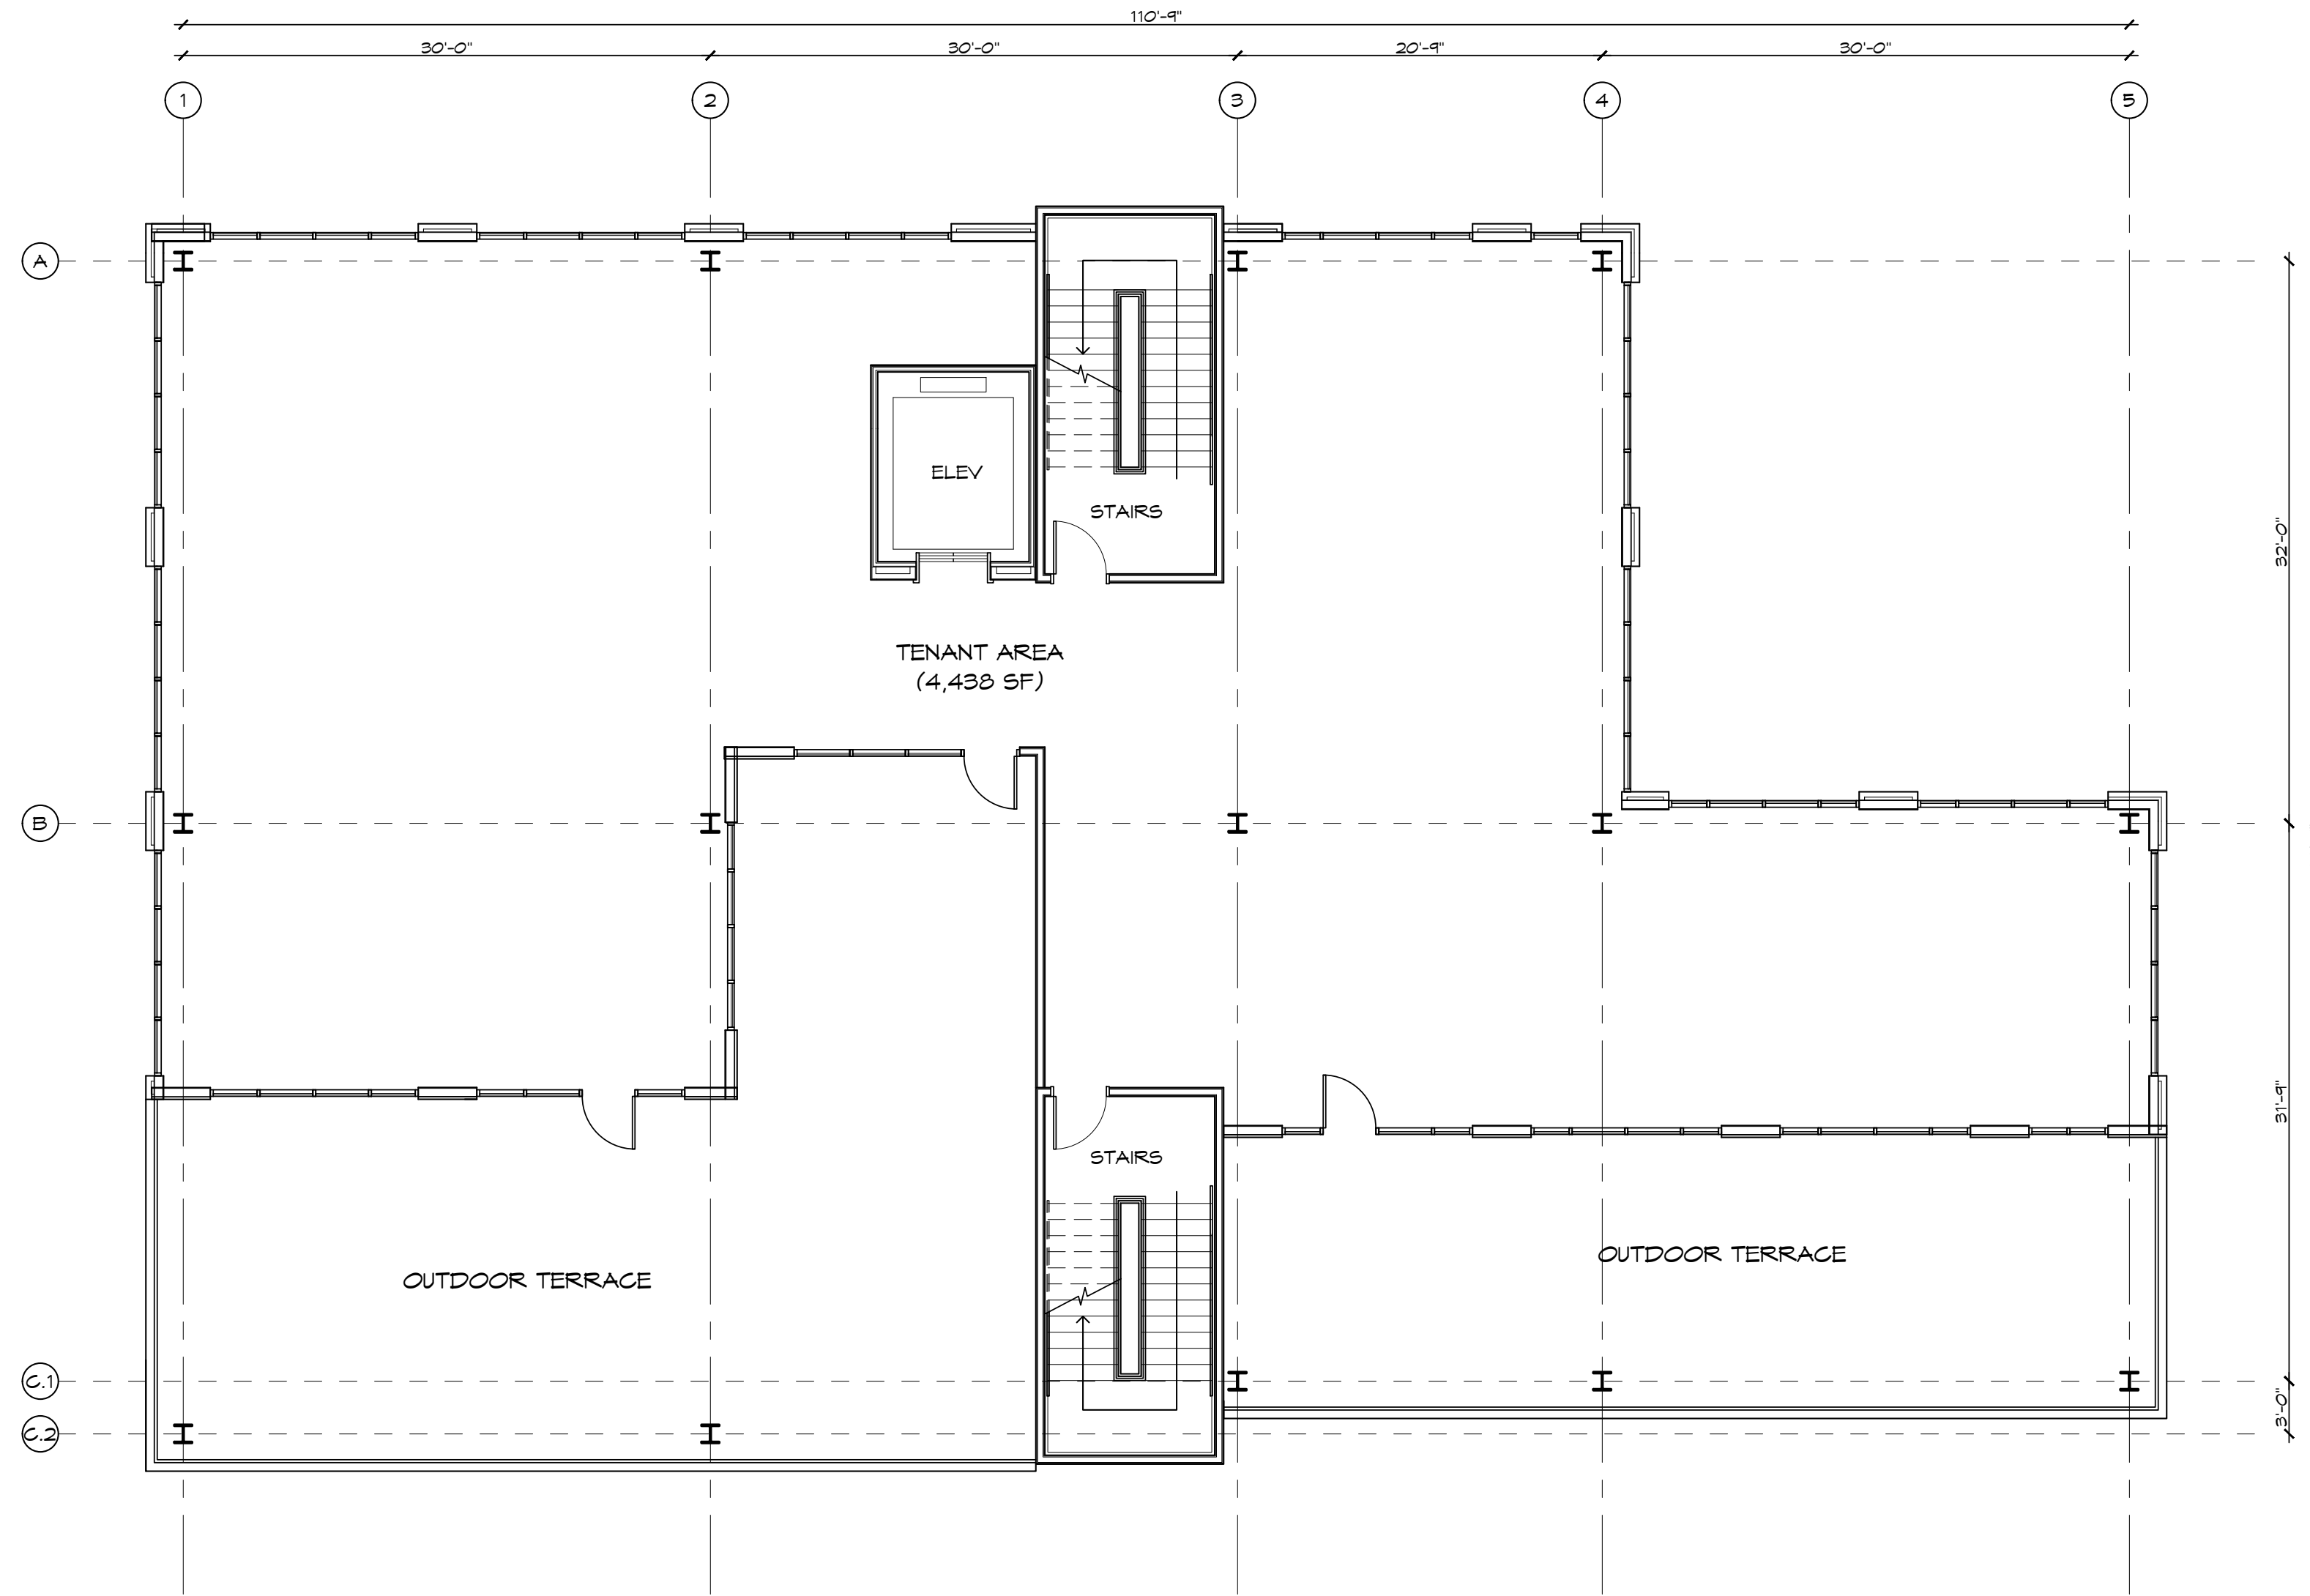

01 | BUILDING 1 SECOND FLOOR PLAN   
 SCALE: 1/8" = 1'-0"