

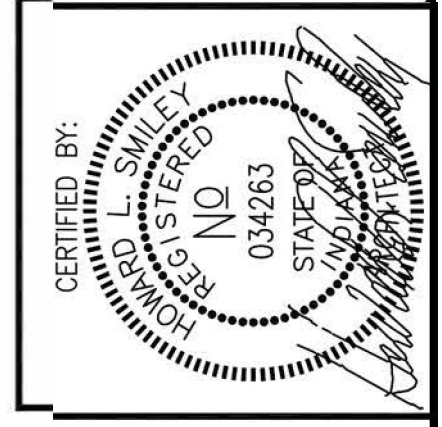


MT COMFORT PLAZA  
 FLOOR PLAN AS OF 08/14/2023

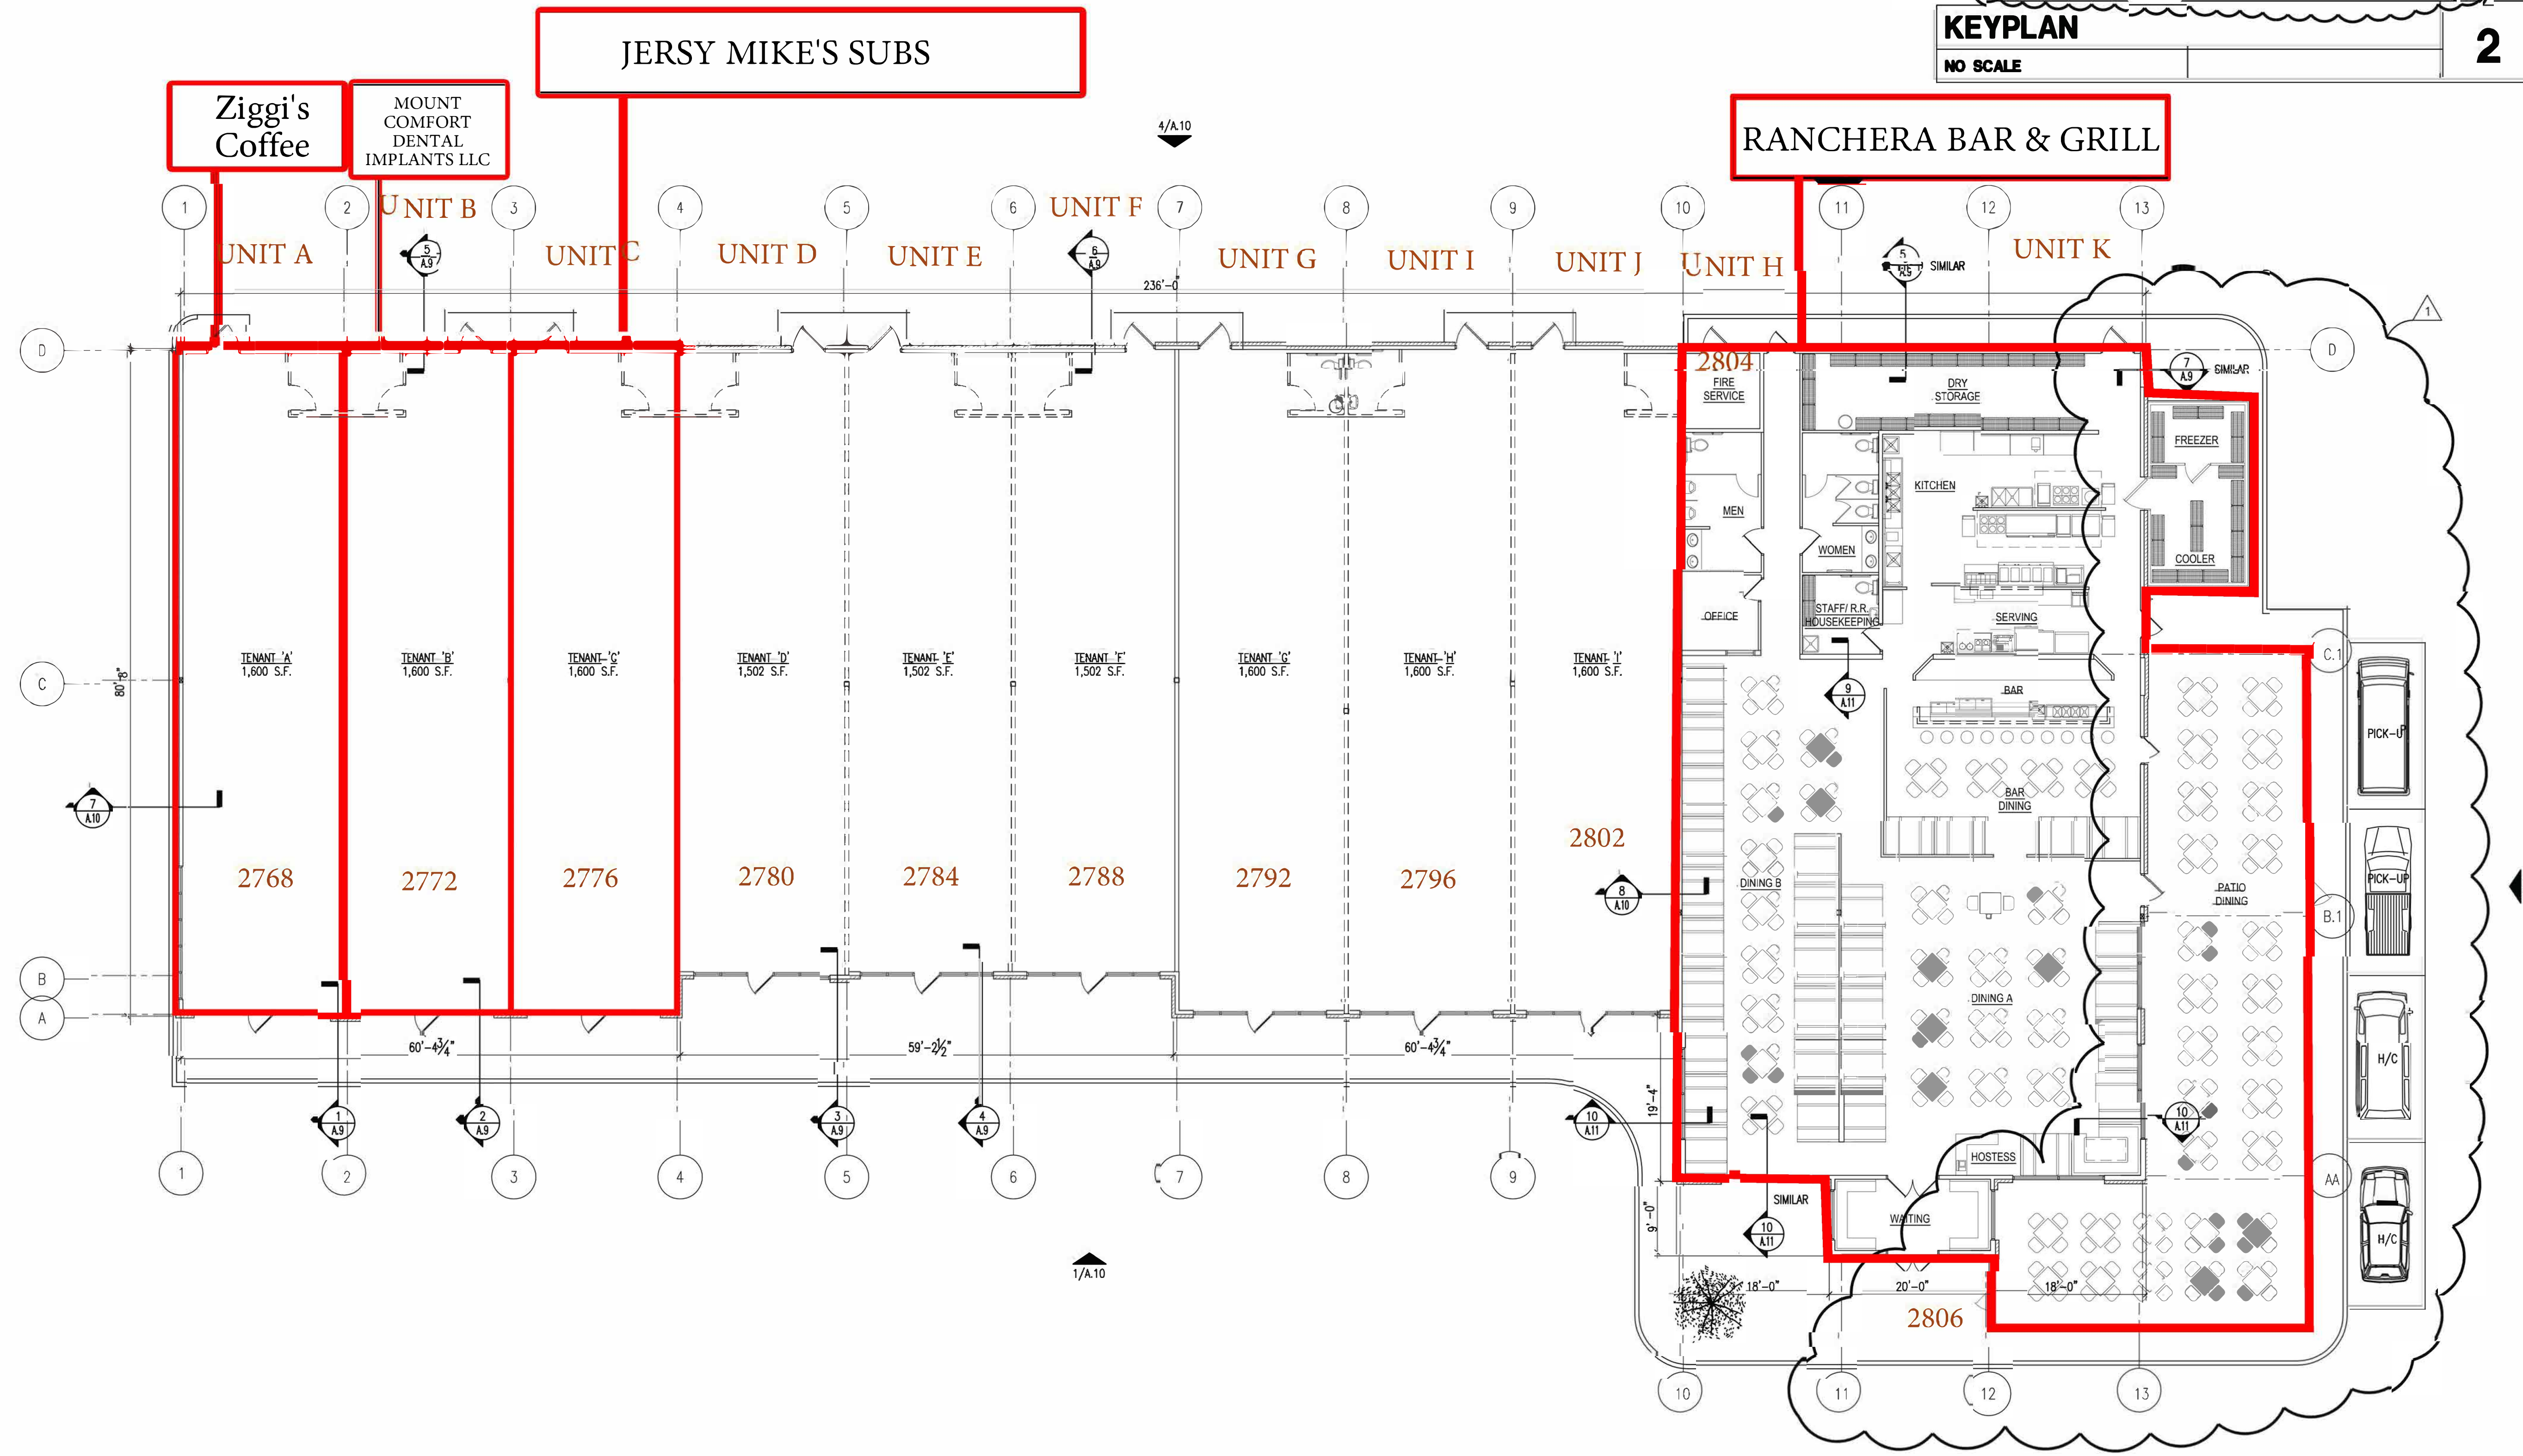

REVISIONS  
 REVISION #1 05-24-19

ARCHITECTURAL EXPERIENCE, INC.  
 25 NORTH WATER STREET, SUITE 5  
 FRANKLIN, IN 46131  
 317-657-7130  
 H.LSMLEY68@YAHOO.COM  
 ARCHITECTS  
 PLANNERS

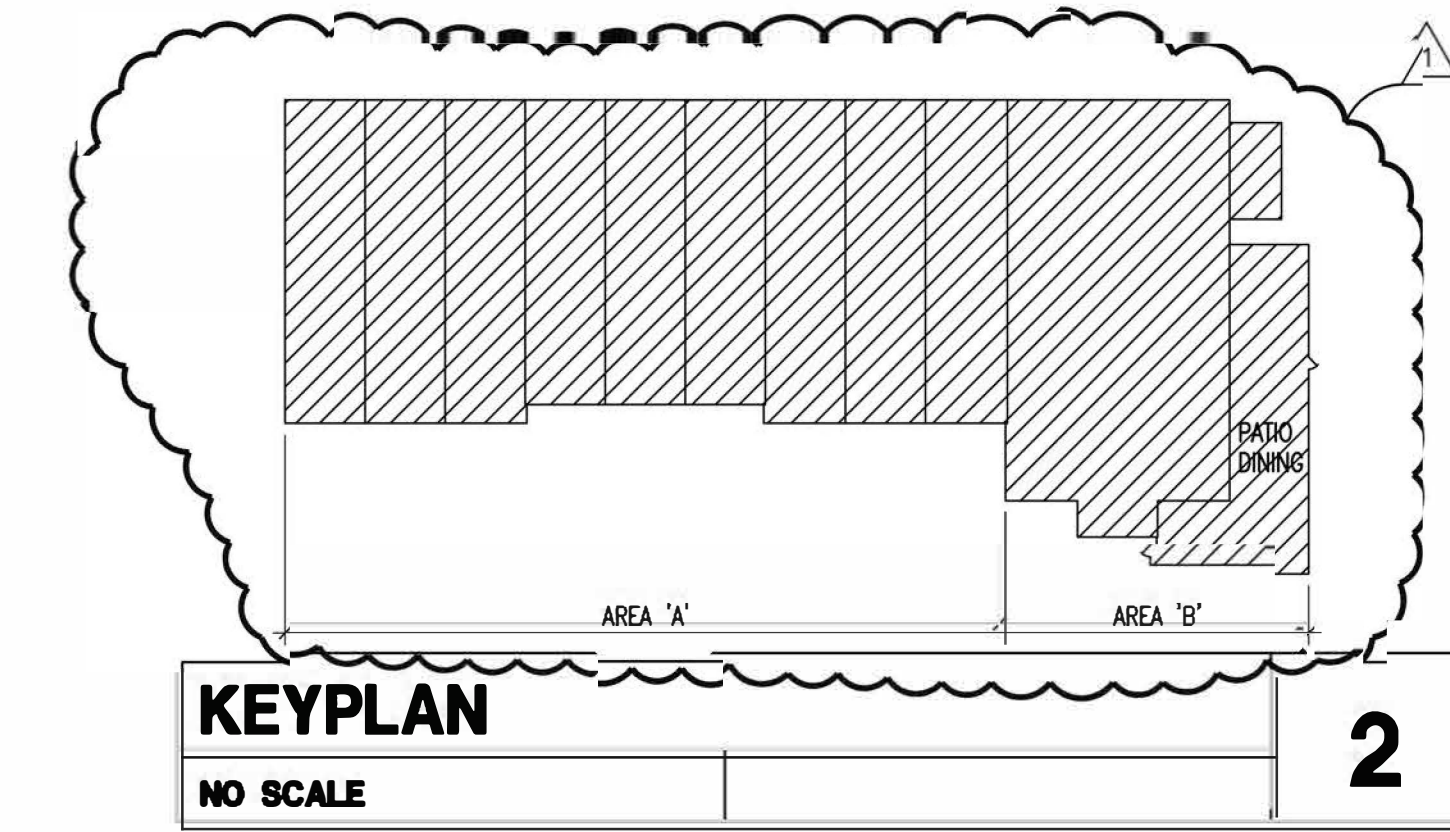

**OVERALL FLOOR PLAN**  
 3/32" = 1'-0"  
**1**

OVERALL FLOOR PLAN

MOUNT COMFORT PLAZA

PROJECT NUMBER 2017.04  
 DATE: MARCH 09, 2017  
 DRAWING NUMBER  
**A.1**  
 OF 28 DRAWINGS