


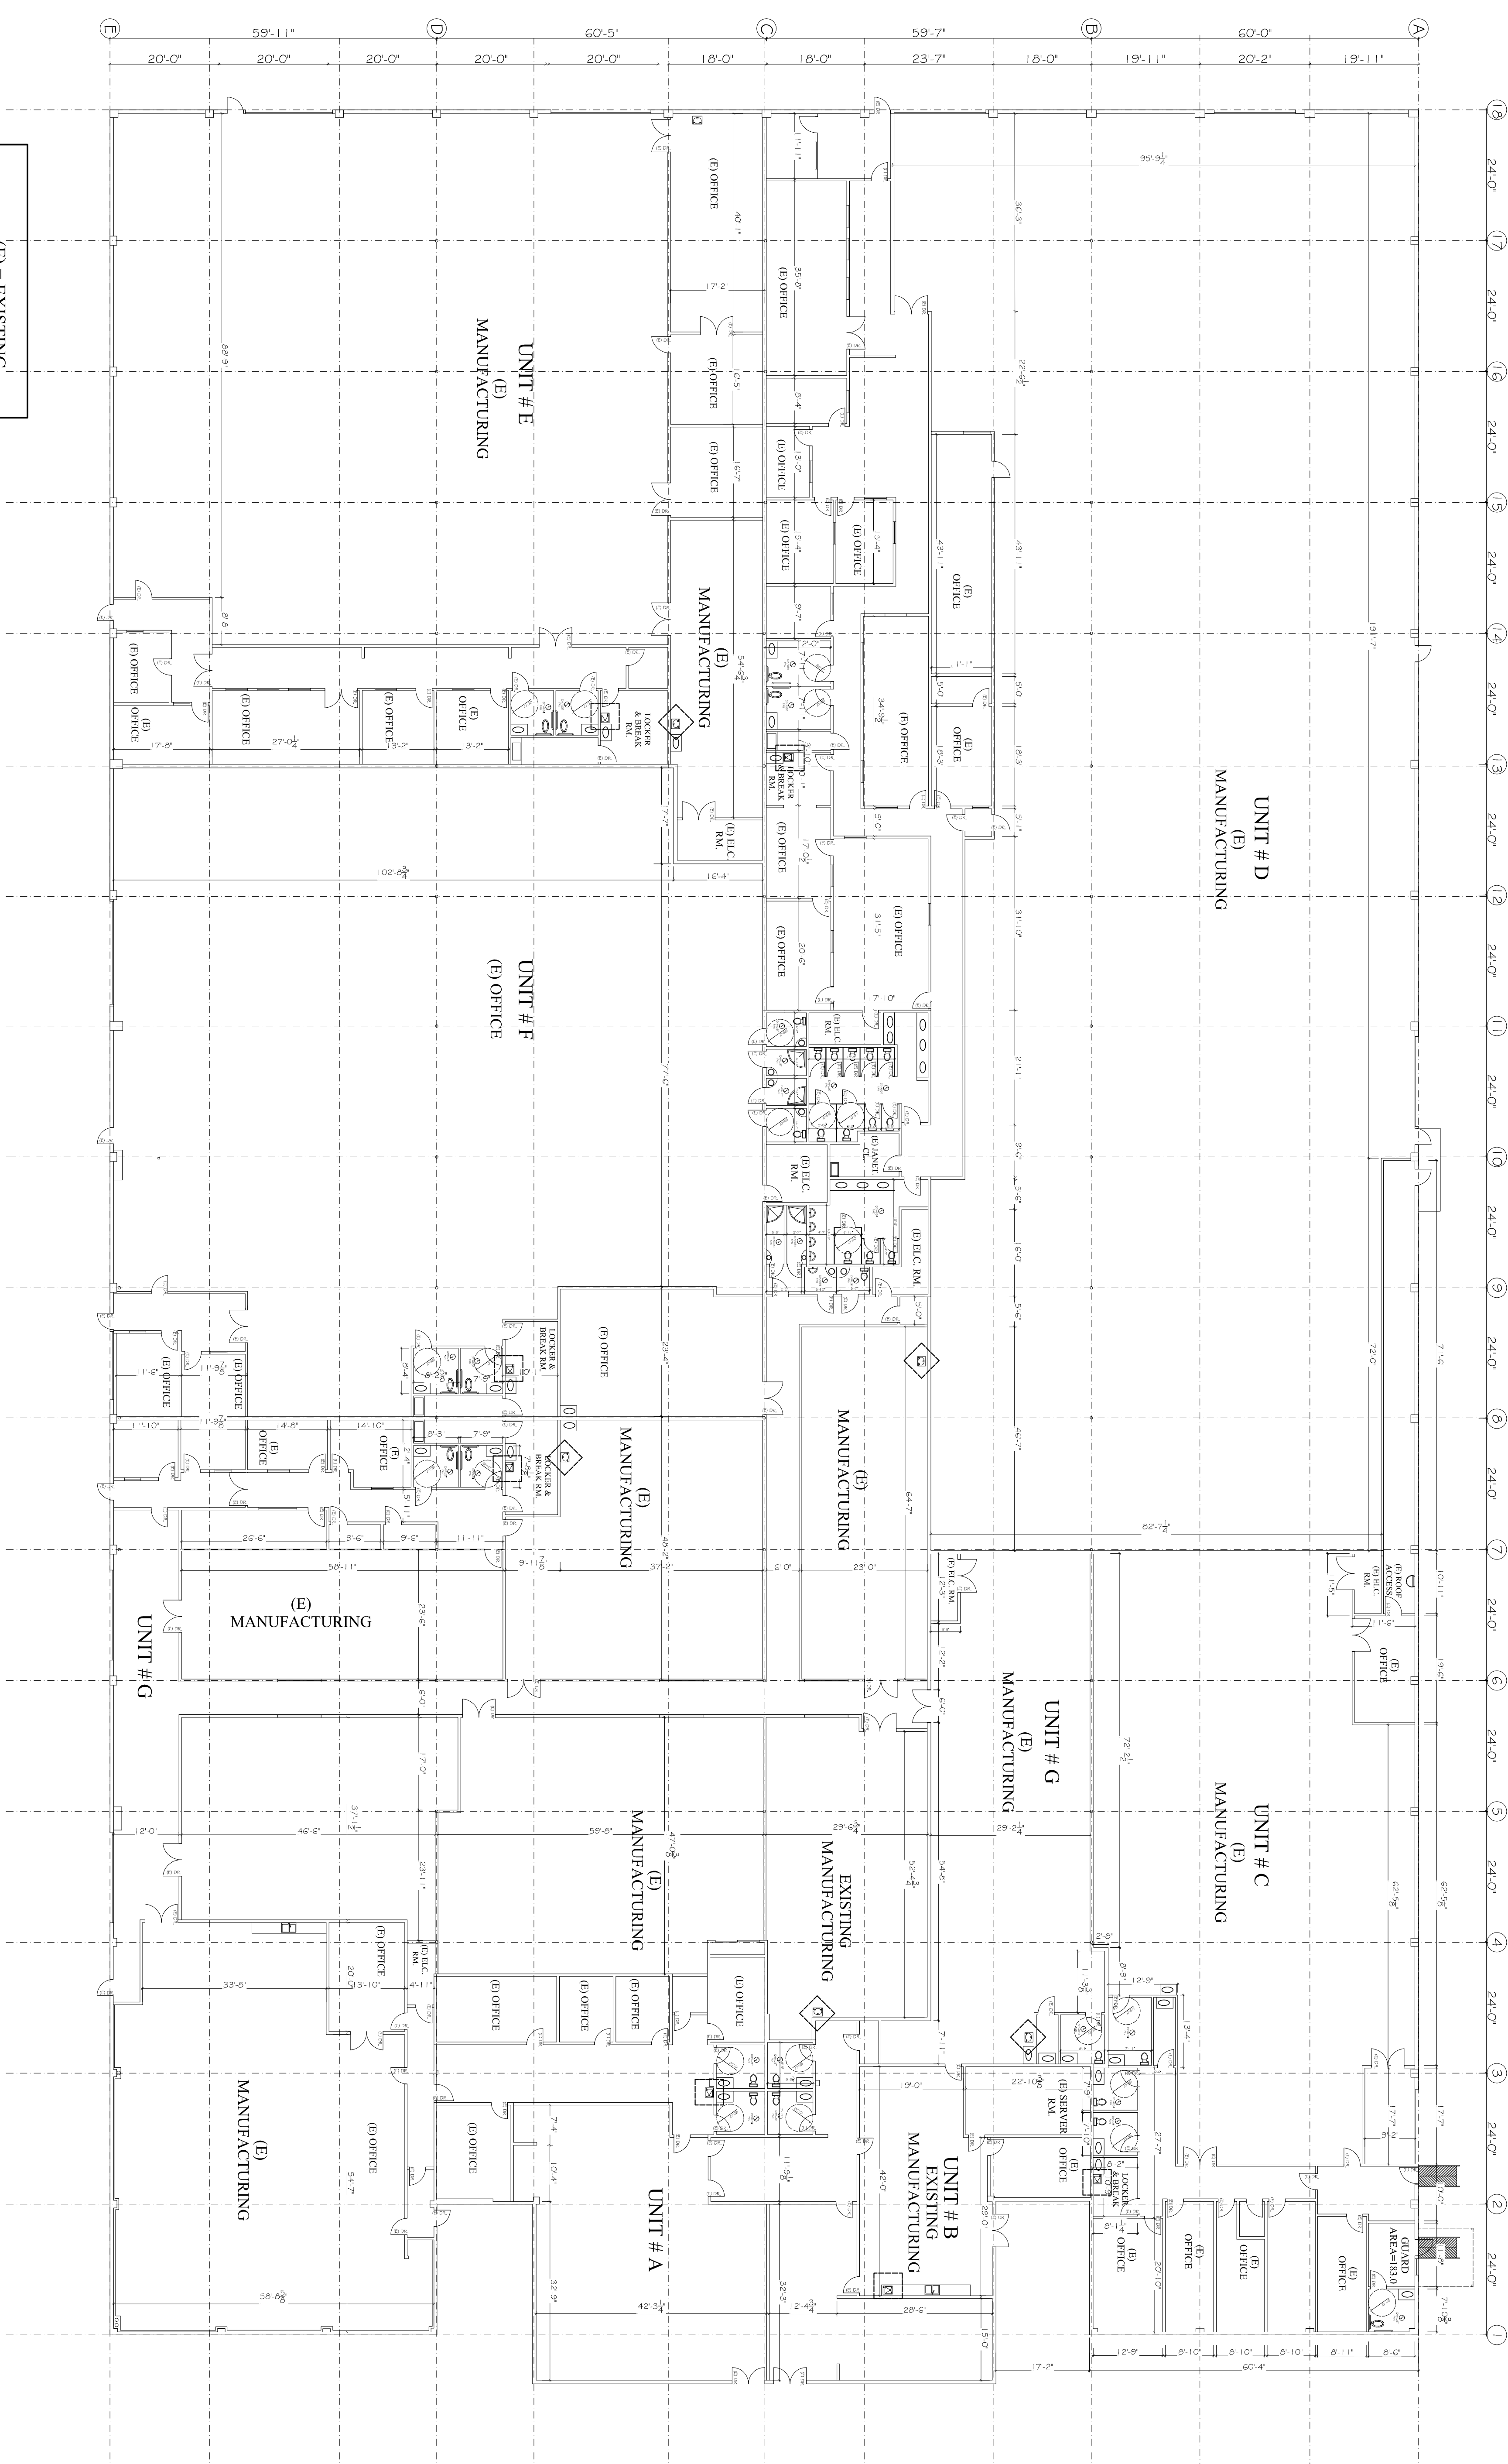

(E) = EXISTING

EYE WASH

WATER FOUNTAIN

EXISTING FLOOR PLAN

Scale: 1/16" = 1'-0"