




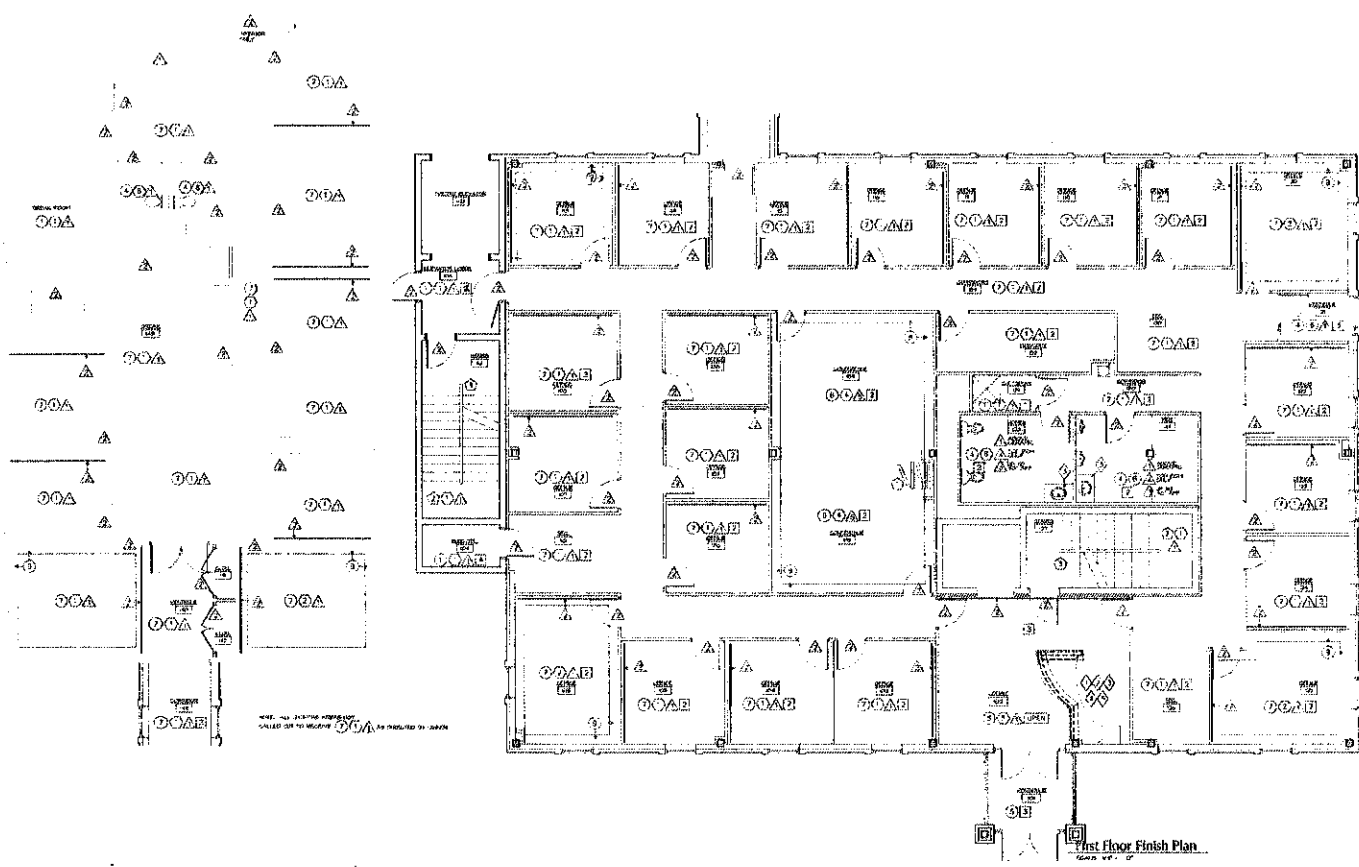

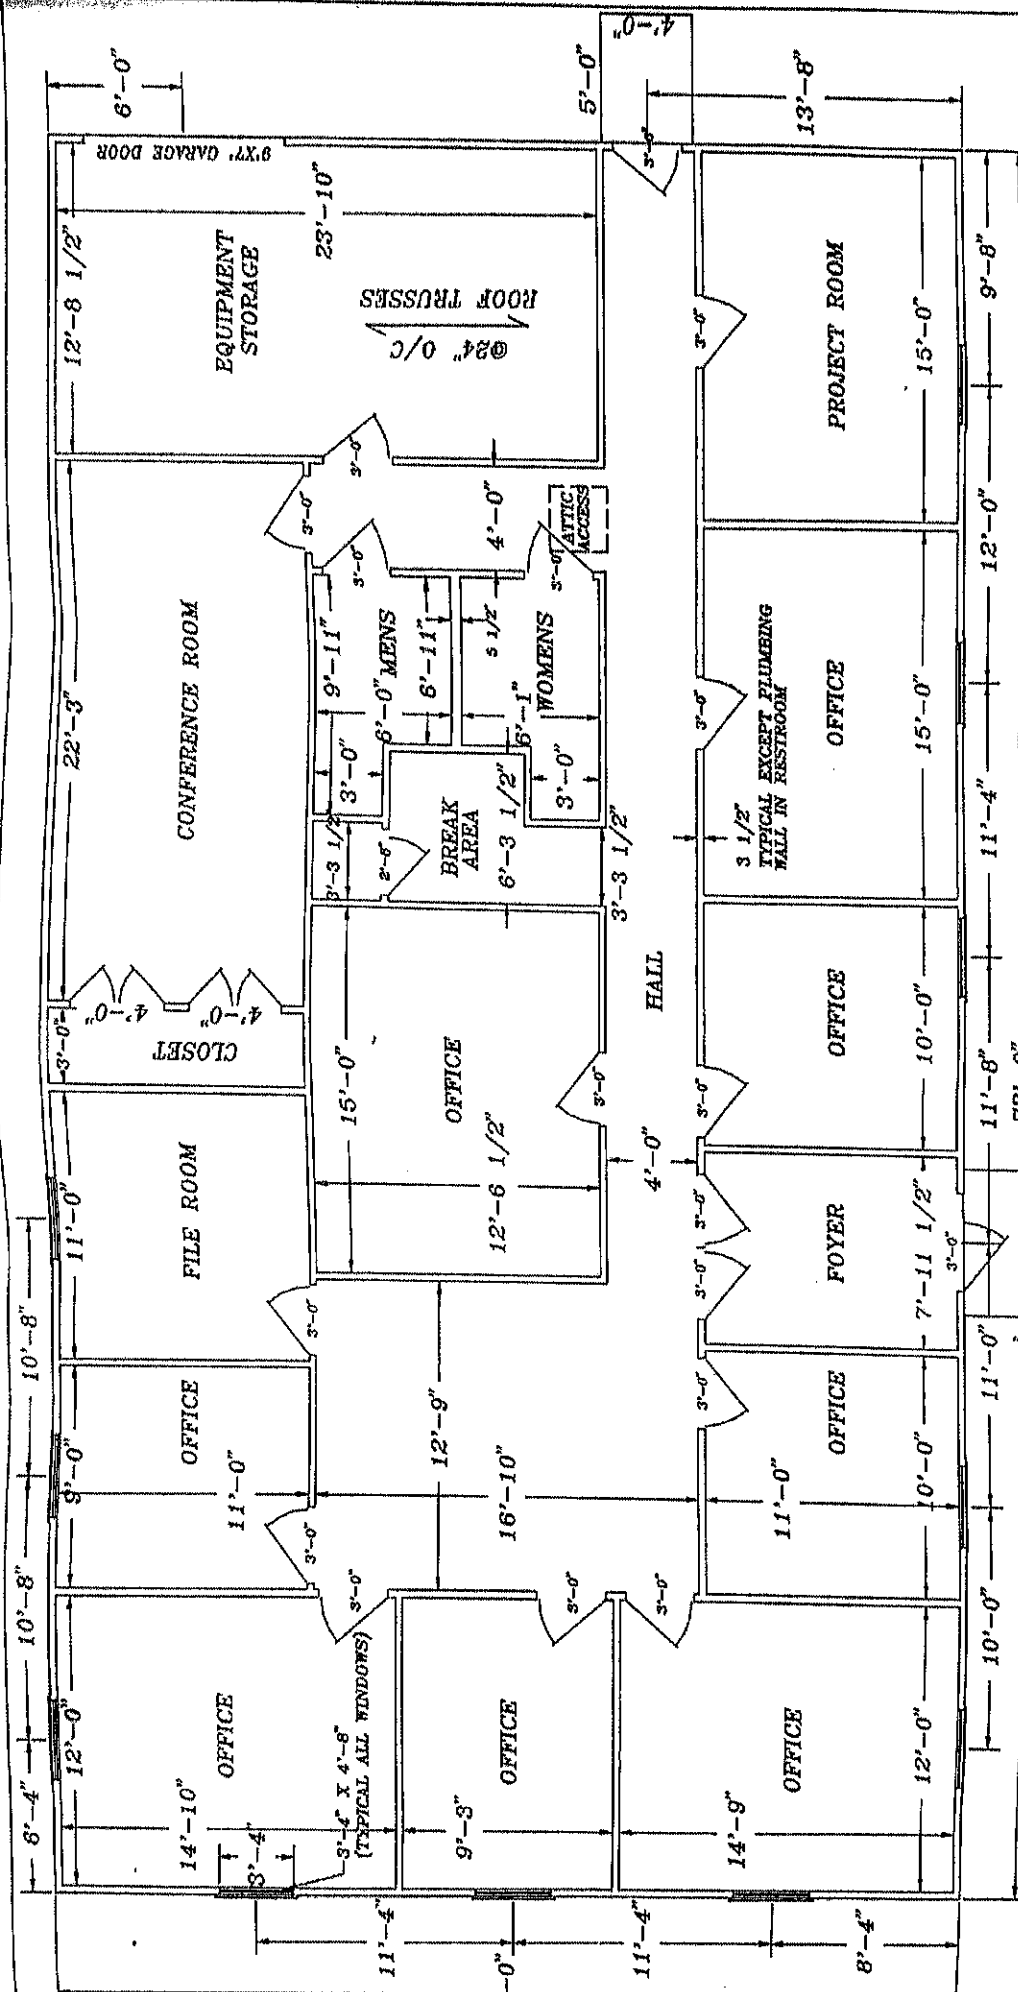

Wm. G. Brown

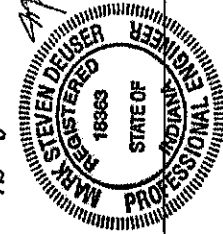

DRAWN BY 11/27/83 APPROVED 12/17/83 PROJECT 010		SHOT INC. FRAMING PLAN		NO. A-3 SHEET 010-PFL REV. 00	
		CHECKED BY 12/17/83 PRINTED 12/17/83 SCALE 3/16"=1'-0"			

WARNING
BEFORE YOU GO
1-800-382-5544


General Project Notes

1. THE INFORMATION CONTAINED HEREIN IS FOR GENERAL INFORMATION ONLY. IT IS NOT TO BE USED AS A BASIS FOR DESIGN OR CONSTRUCTION. THE USER OF THIS INFORMATION SHALL BE RESPONSIBLE FOR OBTAINING ALL NECESSARY PERMITS AND FOR VERIFYING THE ACCURACY OF THE INFORMATION. THE USER OF THIS INFORMATION SHALL BE RESPONSIBLE FOR OBTAINING ALL NECESSARY PERMITS AND FOR VERIFYING THE ACCURACY OF THE INFORMATION.

Best Septic System

General Site Notes

- 1. THE INFORMATION CONTAINED HEREIN IS FOR GENERAL INFORMATION ONLY. IT IS NOT TO BE USED AS A BASIS FOR DESIGN OR CONSTRUCTION. THE USER OF THIS INFORMATION SHALL BE RESPONSIBLE FOR OBTAINING ALL NECESSARY PERMITS AND FOR VERIFYING THE ACCURACY OF THE INFORMATION.
- 2. THE INFORMATION CONTAINED HEREIN IS FOR GENERAL INFORMATION ONLY. IT IS NOT TO BE USED AS A BASIS FOR DESIGN OR CONSTRUCTION. THE USER OF THIS INFORMATION SHALL BE RESPONSIBLE FOR OBTAINING ALL NECESSARY PERMITS AND FOR VERIFYING THE ACCURACY OF THE INFORMATION.
- 3. THE INFORMATION CONTAINED HEREIN IS FOR GENERAL INFORMATION ONLY. IT IS NOT TO BE USED AS A BASIS FOR DESIGN OR CONSTRUCTION. THE USER OF THIS INFORMATION SHALL BE RESPONSIBLE FOR OBTAINING ALL NECESSARY PERMITS AND FOR VERIFYING THE ACCURACY OF THE INFORMATION.

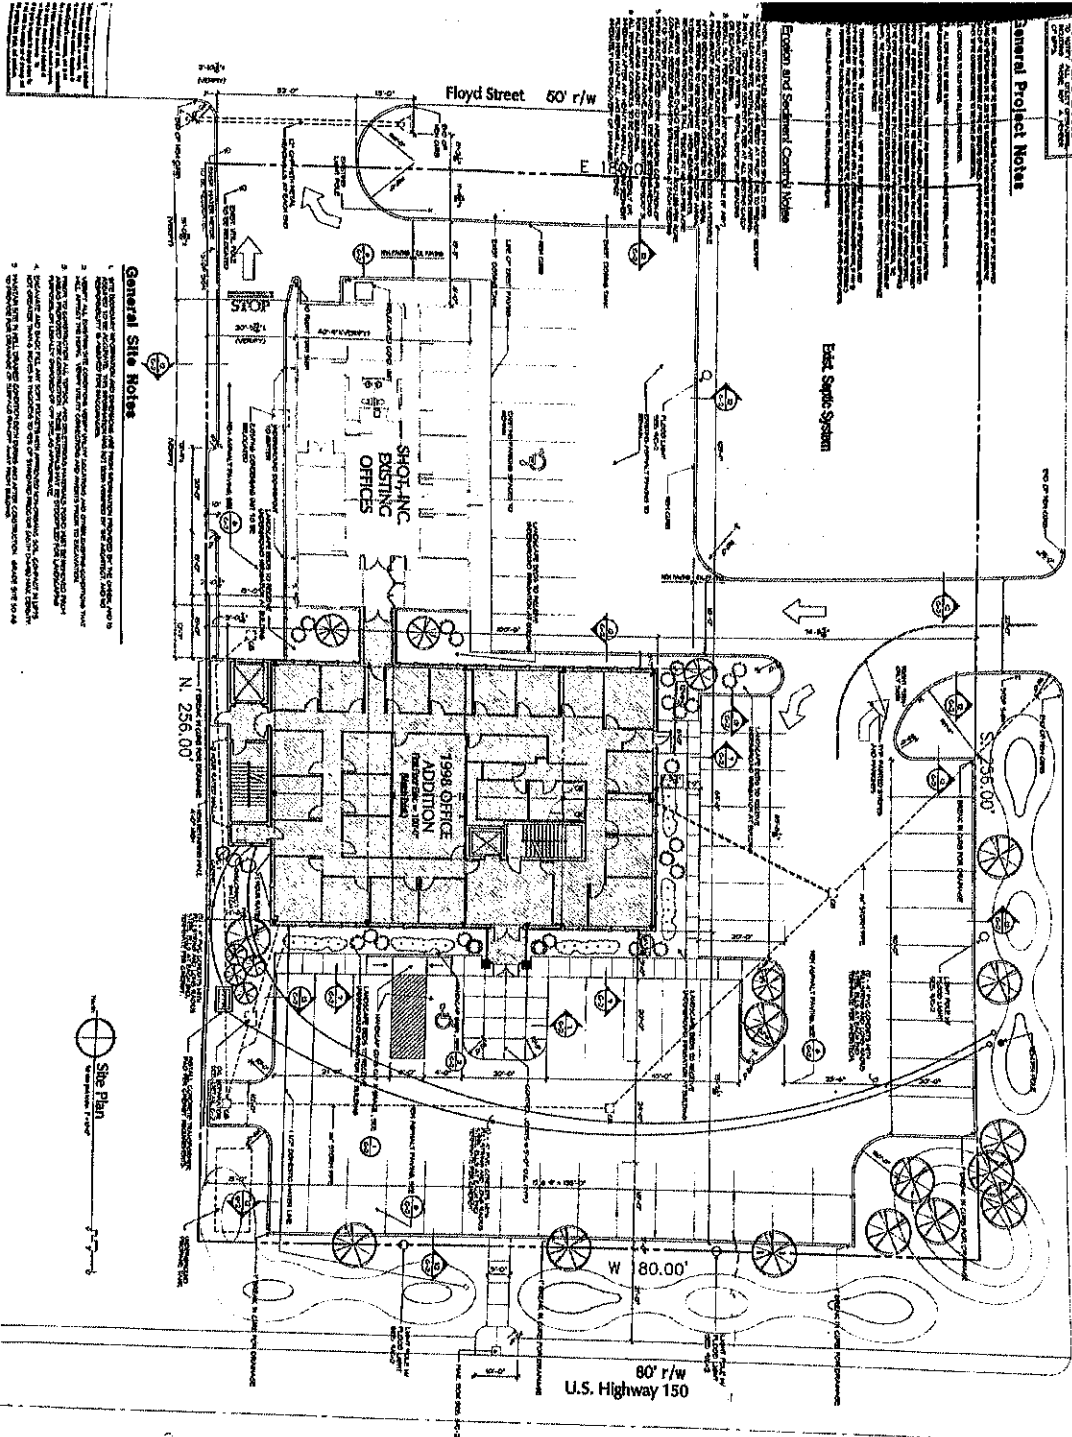

Phase II
Drawings




1998 ADDITION
SHOT, Inc.
1200 FEATHERGILL ROAD
EVANSVILLE, INDIANA 47712



Kovert Hawkins
ARCHITECTS & ENGINEERS
1000 W. MAIN STREET, SUITE 100
EVANSVILLE, INDIANA 47712
TEL: 765/426-1111
FAX: 765/426-1112

C-1

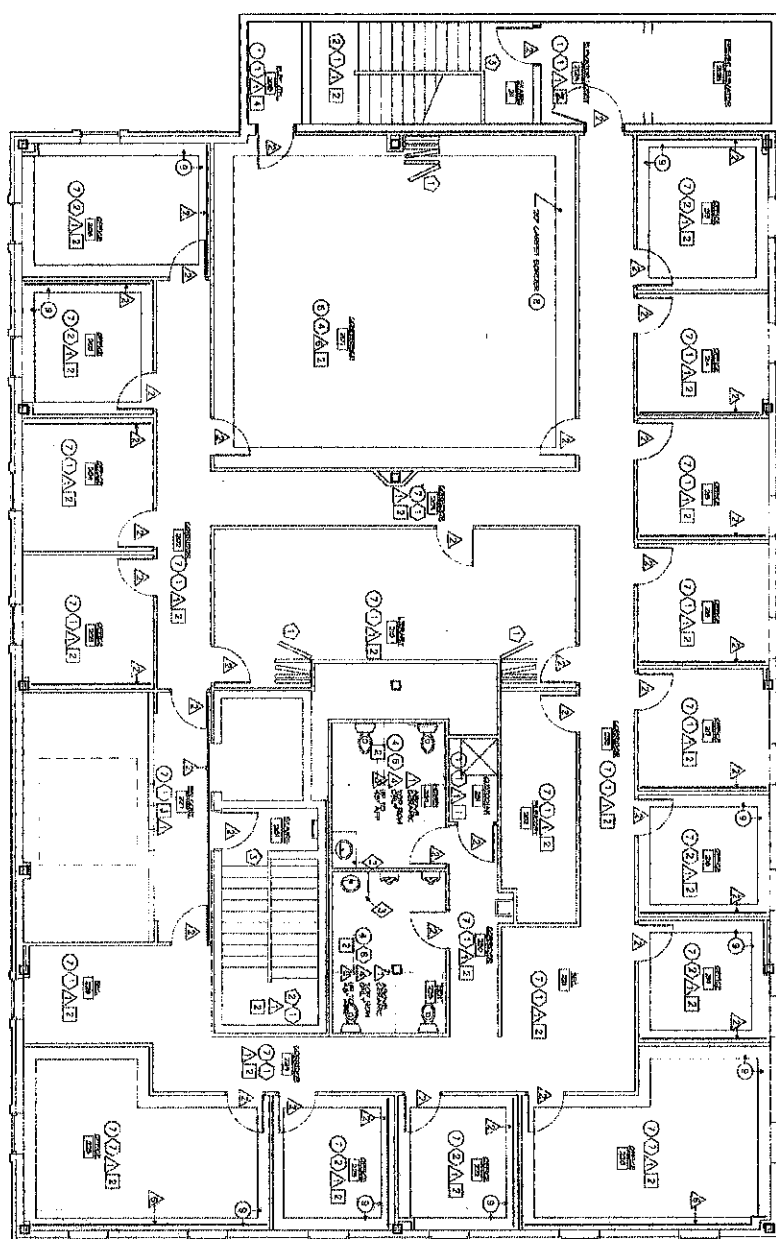


Second Floor Finish Plan

NOTES:
1. ALL FOUNDATION WALLS SHALL BE CONCRETE ON GRADE.
2. ALL FOUNDATION WALLS SHALL BE 12" THICK UNLESS OTHERWISE NOTED.
3. ALL FOUNDATION WALLS SHALL BE REINFORCED WITH #4 BARS AT 12" O.C.
4. ALL FOUNDATION WALLS SHALL BE FINISHED WITH EXTERIOR GRADE.
5. ALL FOUNDATION WALLS SHALL BE FINISHED WITH INTERIOR GRADE.
6. ALL FOUNDATION WALLS SHALL BE FINISHED WITH EXTERIOR GRADE.
7. ALL FOUNDATION WALLS SHALL BE FINISHED WITH INTERIOR GRADE.
8. ALL FOUNDATION WALLS SHALL BE FINISHED WITH EXTERIOR GRADE.
9. ALL FOUNDATION WALLS SHALL BE FINISHED WITH INTERIOR GRADE.
10. ALL FOUNDATION WALLS SHALL BE FINISHED WITH EXTERIOR GRADE.

Foundation Notes

1. ALL FOUNDATION WALLS SHALL BE CONCRETE ON GRADE.
2. ALL FOUNDATION WALLS SHALL BE 12" THICK UNLESS OTHERWISE NOTED.
3. ALL FOUNDATION WALLS SHALL BE REINFORCED WITH #4 BARS AT 12" O.C.
4. ALL FOUNDATION WALLS SHALL BE FINISHED WITH EXTERIOR GRADE.
5. ALL FOUNDATION WALLS SHALL BE FINISHED WITH INTERIOR GRADE.
6. ALL FOUNDATION WALLS SHALL BE FINISHED WITH EXTERIOR GRADE.
7. ALL FOUNDATION WALLS SHALL BE FINISHED WITH INTERIOR GRADE.
8. ALL FOUNDATION WALLS SHALL BE FINISHED WITH EXTERIOR GRADE.
9. ALL FOUNDATION WALLS SHALL BE FINISHED WITH INTERIOR GRADE.
10. ALL FOUNDATION WALLS SHALL BE FINISHED WITH EXTERIOR GRADE.

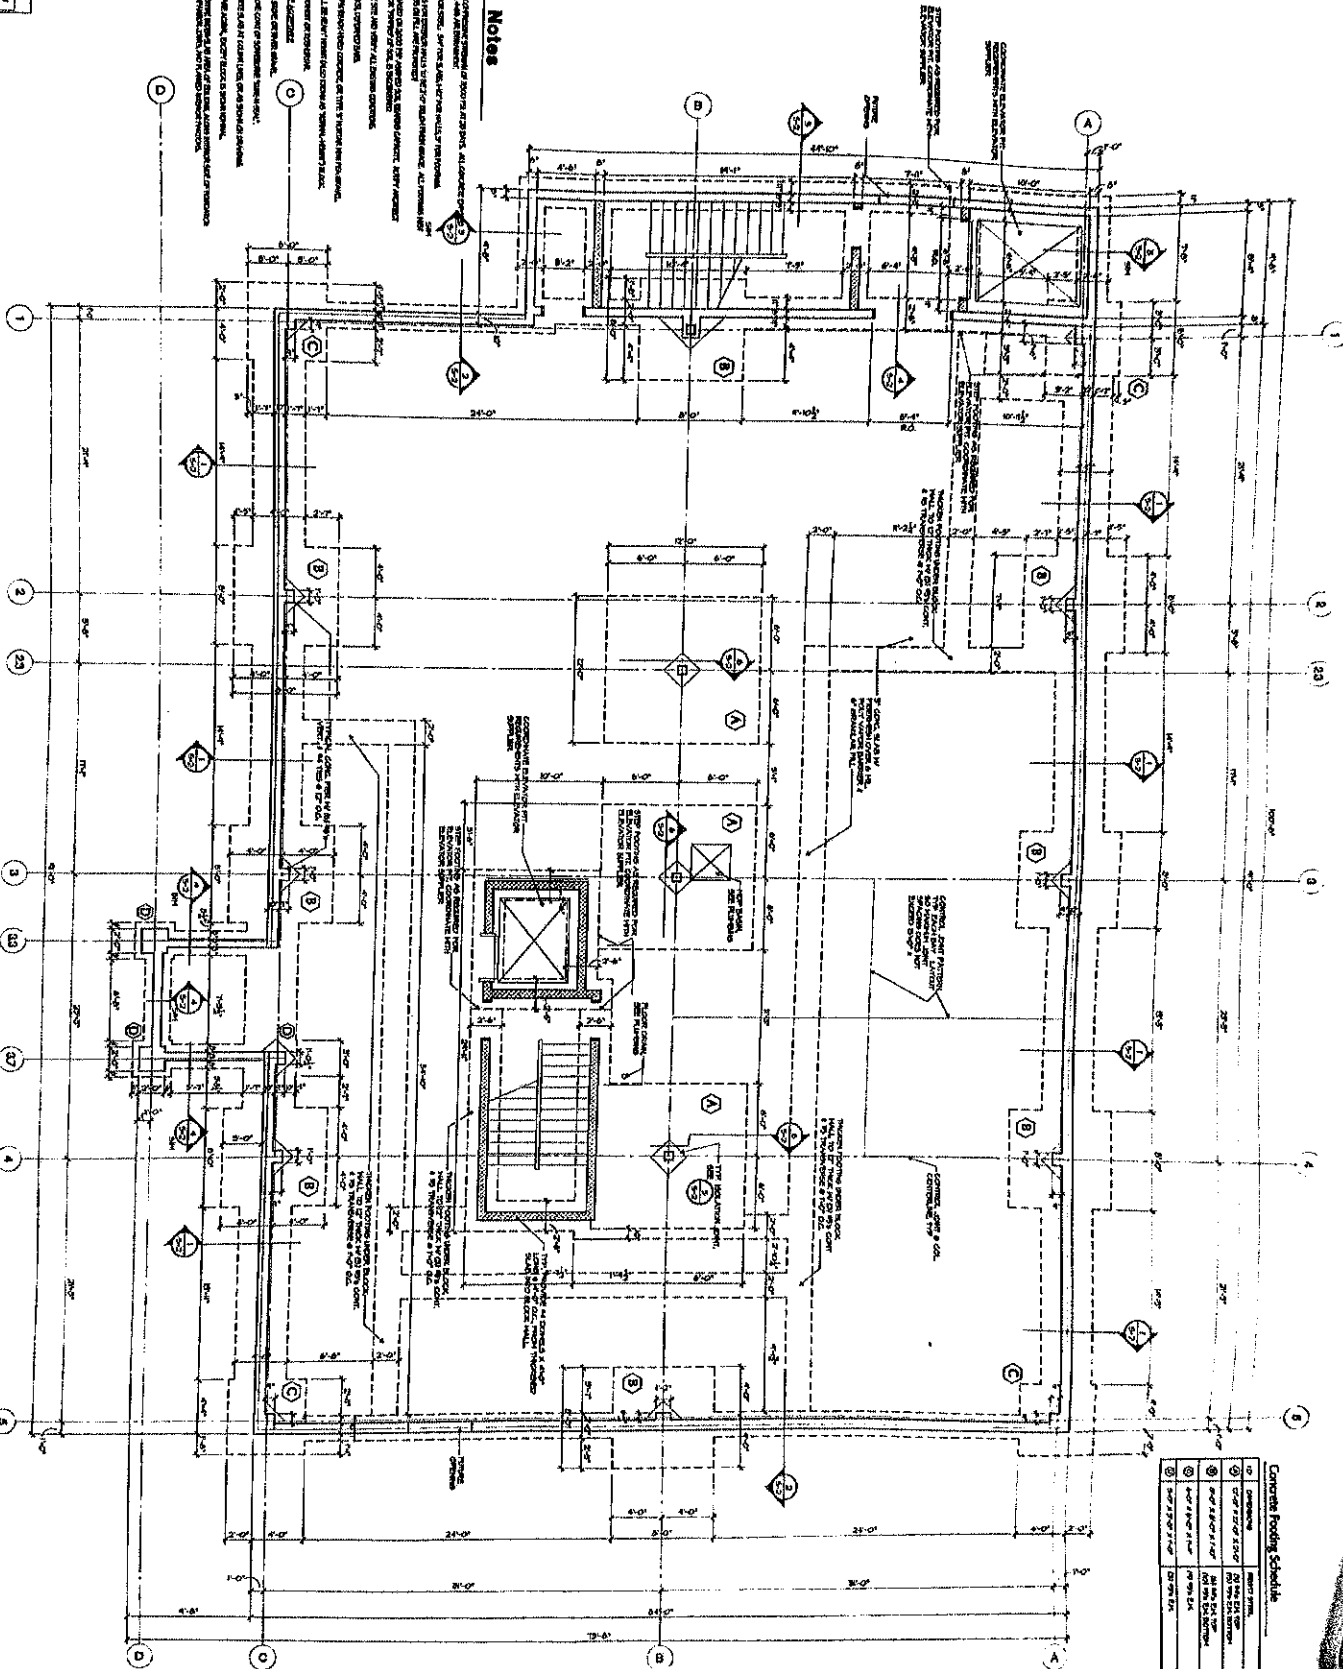

Concrete Footing Schedule

FOOTING	FOOTING	FOOTING	FOOTING
1. 12" x 12" x 12"	2. 12" x 12" x 12"	3. 12" x 12" x 12"	4. 12" x 12" x 12"
5. 12" x 12" x 12"	6. 12" x 12" x 12"	7. 12" x 12" x 12"	8. 12" x 12" x 12"
9. 12" x 12" x 12"	10. 12" x 12" x 12"	11. 12" x 12" x 12"	12. 12" x 12" x 12"

Foundation Plan 1/2" = 1'-0"



SHOT, Inc.
2000 W. 10TH AVENUE, SUITE 100
DENVER, CO 80202



Kovert Hawkins
Professional Engineer
No. 12345
State of Colorado

Kovert Hawkins
12345 Main Street
Denver, CO 80202
Phone: 123-4567
Fax: 123-4567

- A-13