

**01** FLOOR PLAN  
SCALE: 1/8" = 1'-0"

**LCS DESIGNS**  
Space Planning | Interior Design  
208 North 20th Street  
Birmingham, Alabama 35203  
Phone: 205.458.0007  
Cell: 205.243.9735  
Email: lisa@lcsdesigns.net  
www.lcsdesigns.net

TENANT BUILD-OUT FOR  
**BEACON RIDGE TOWER**  
**600 BEACON PKWY WEST, 4TH FLOOR**  
Homewood, Alabama


SHEET TITLE

DATE REVISIONS

DATE	REVISIONS

**AB4.0**

JOB #: —  
DATE: 08.03.21

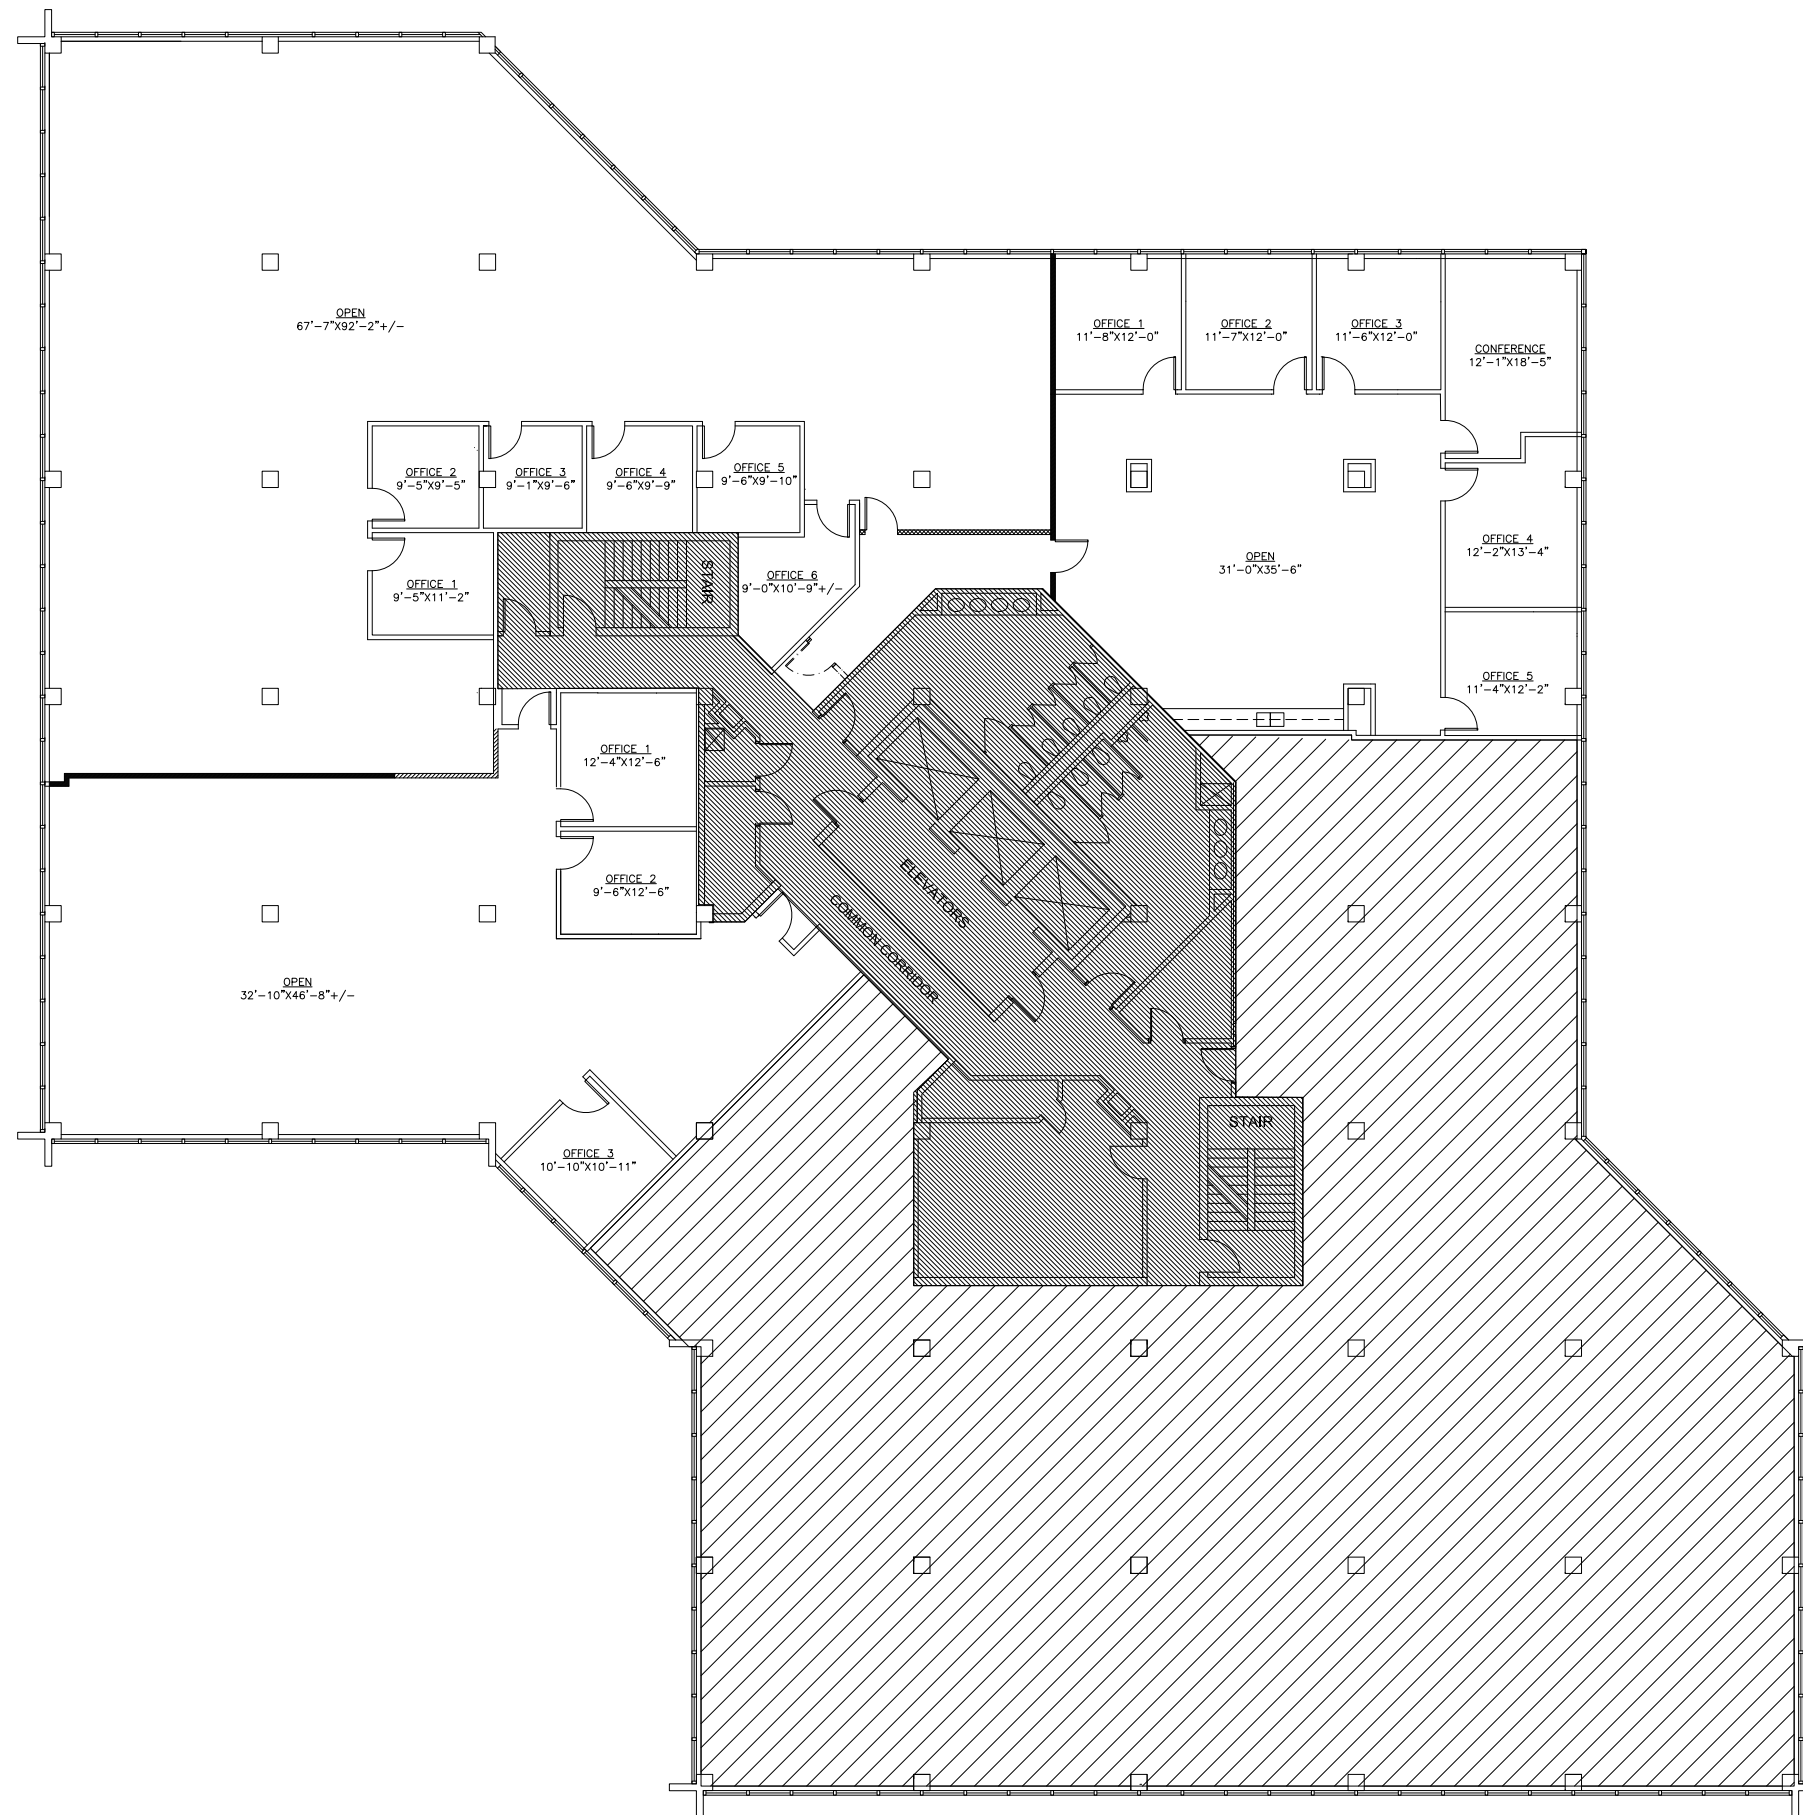

**01** MARKETING FLOOR PLAN  
SCALE: 1/8" = 1'-0"

**LCS DESIGNS**  
Space Planning | Interior Design  
208 North 20th Street  
Birmingham, Alabama 35203  
Phone: 205.458.0007  
Cell: 205.243.9735  
Email: lisa@lcsdesigns.net  
www.lcsdesigns.net



TENANT BUILD-OUT FOR  
**BEACON RIDGE TOWER**  
**600 BEACON PKWY WEST, 4TH FLOOR**  
Homewood, Alabama


SHEET TITLE

DATE	REVISIONS

**N4.0**  
JOB #: —  
DATE: 08.03.21

**LEGEND:**

-  NEW WALLS
-  DEMISING WALLS

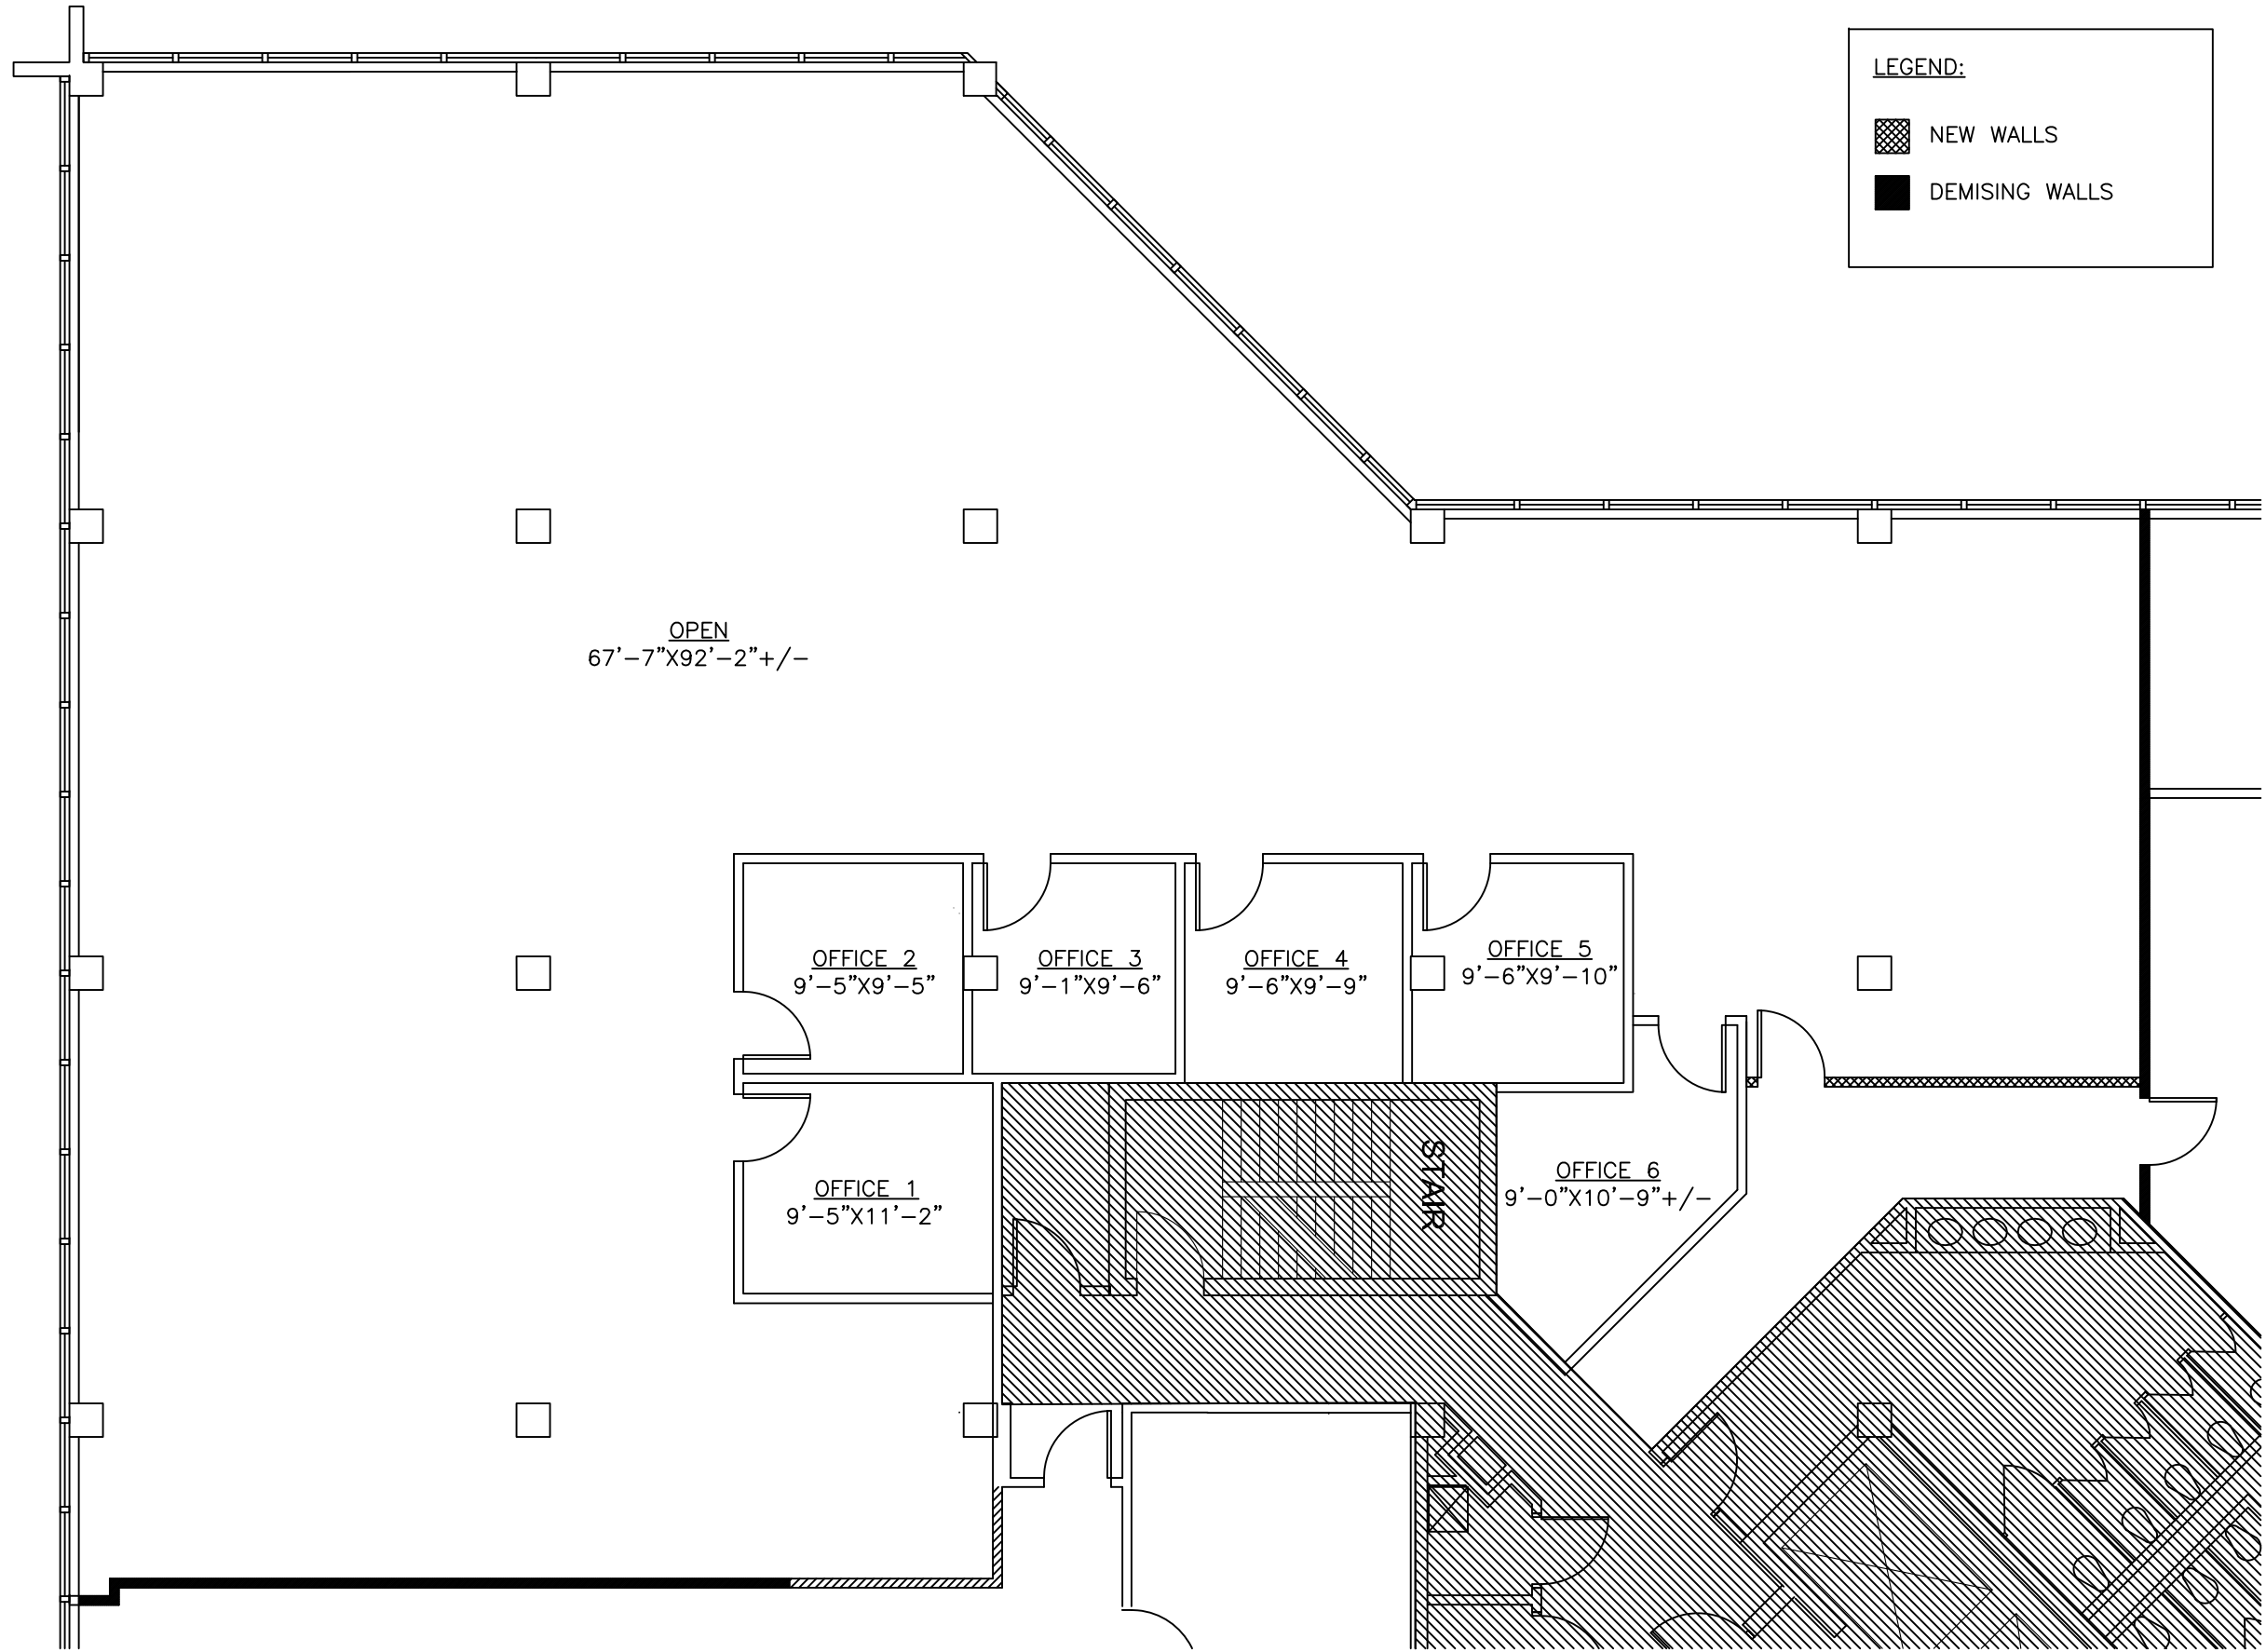

**BEACON RIDGE TOWER**  
600 Beacon Pkwy West  
SUITE 400A  
Homewood, Alabama


**Floor Plan**

Date: 08/3/21

5,108 RSF

Scale: 1/8"=1'-0"

Project No:

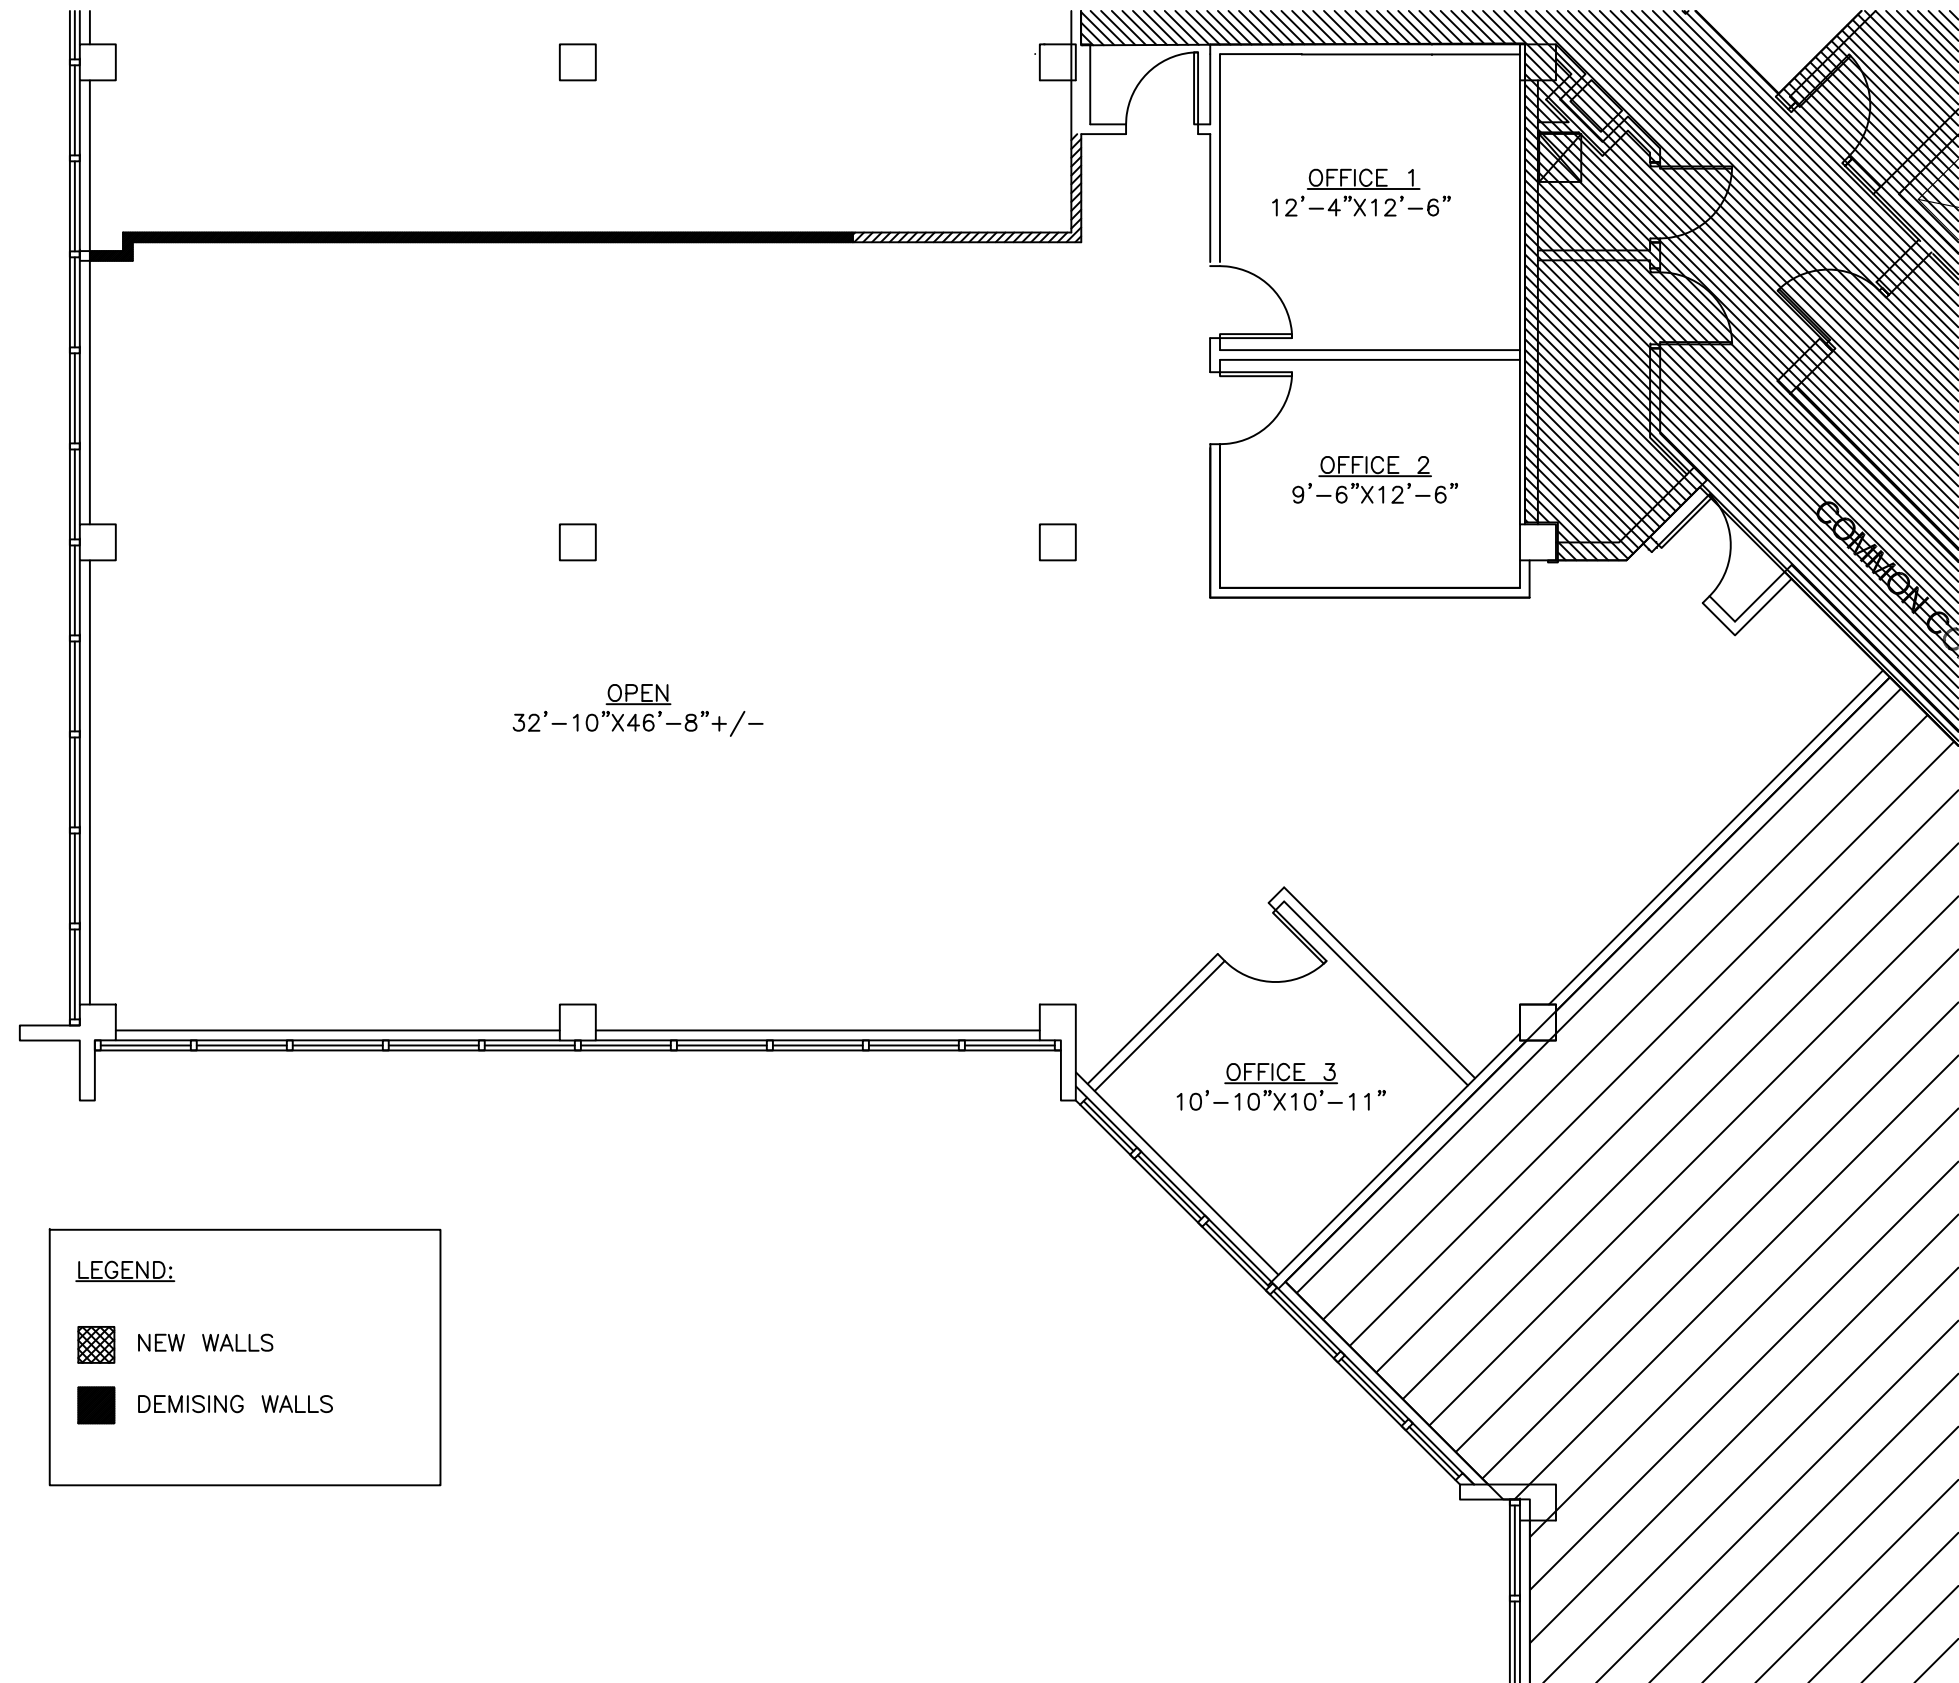

**BEACON RIDGE TOWER**  
600 Beacon Pkwy West  
SUITE 400B  
Homewood, Alabama


**Floor Plan**

Date: 08/3/21



2,778 RSF

Scale: 1/8"=1'-0"

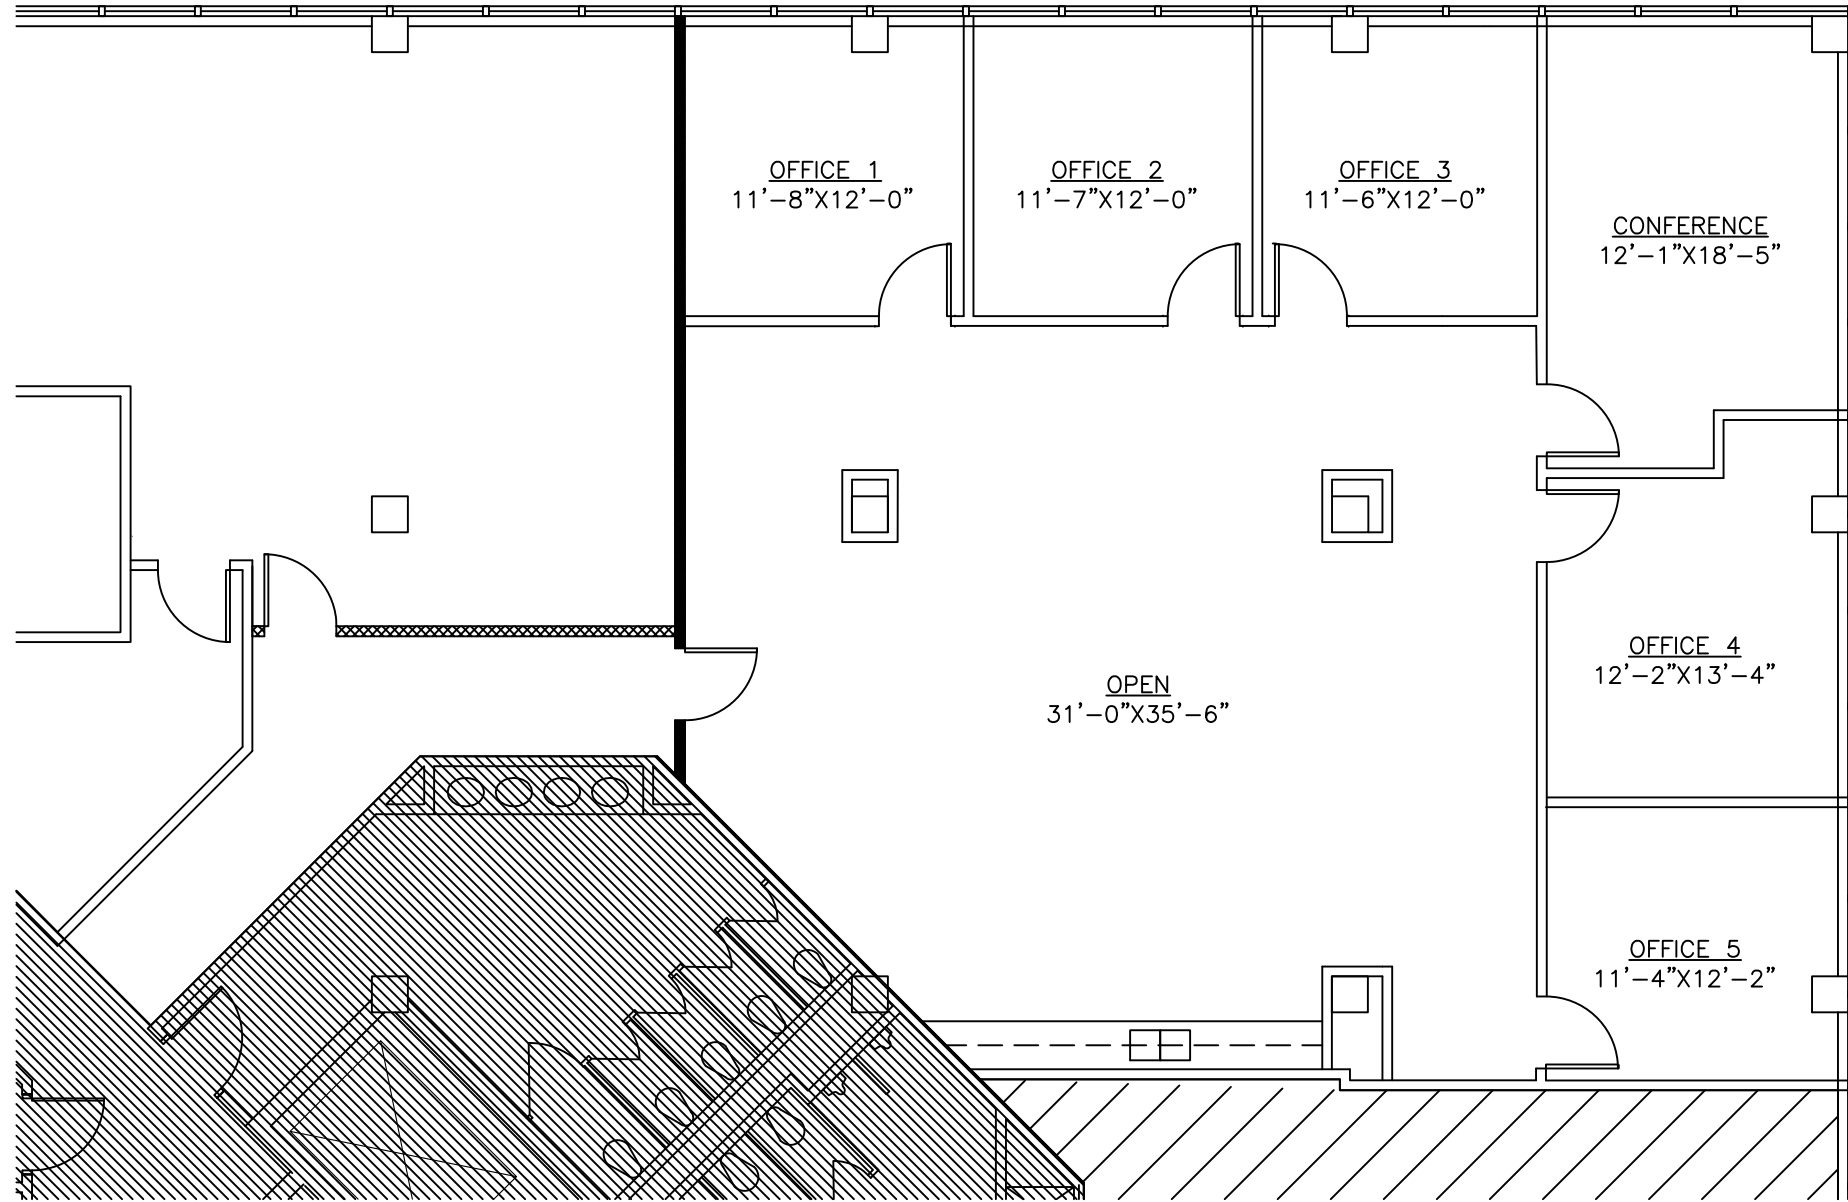Project No:



**LEGEND:**

-  NEW WALLS
-  DEMISING WALLS

**BEACON RIDGE TOWER**  
600 Beacon Pkwy West  
SUITE 400C  
Homewood, Alabama

**Floor Plan**

Date: 08/3/21

2,412 RSF

Scale: 1/8"=1'-0"

Project No: