



KEY NOTES

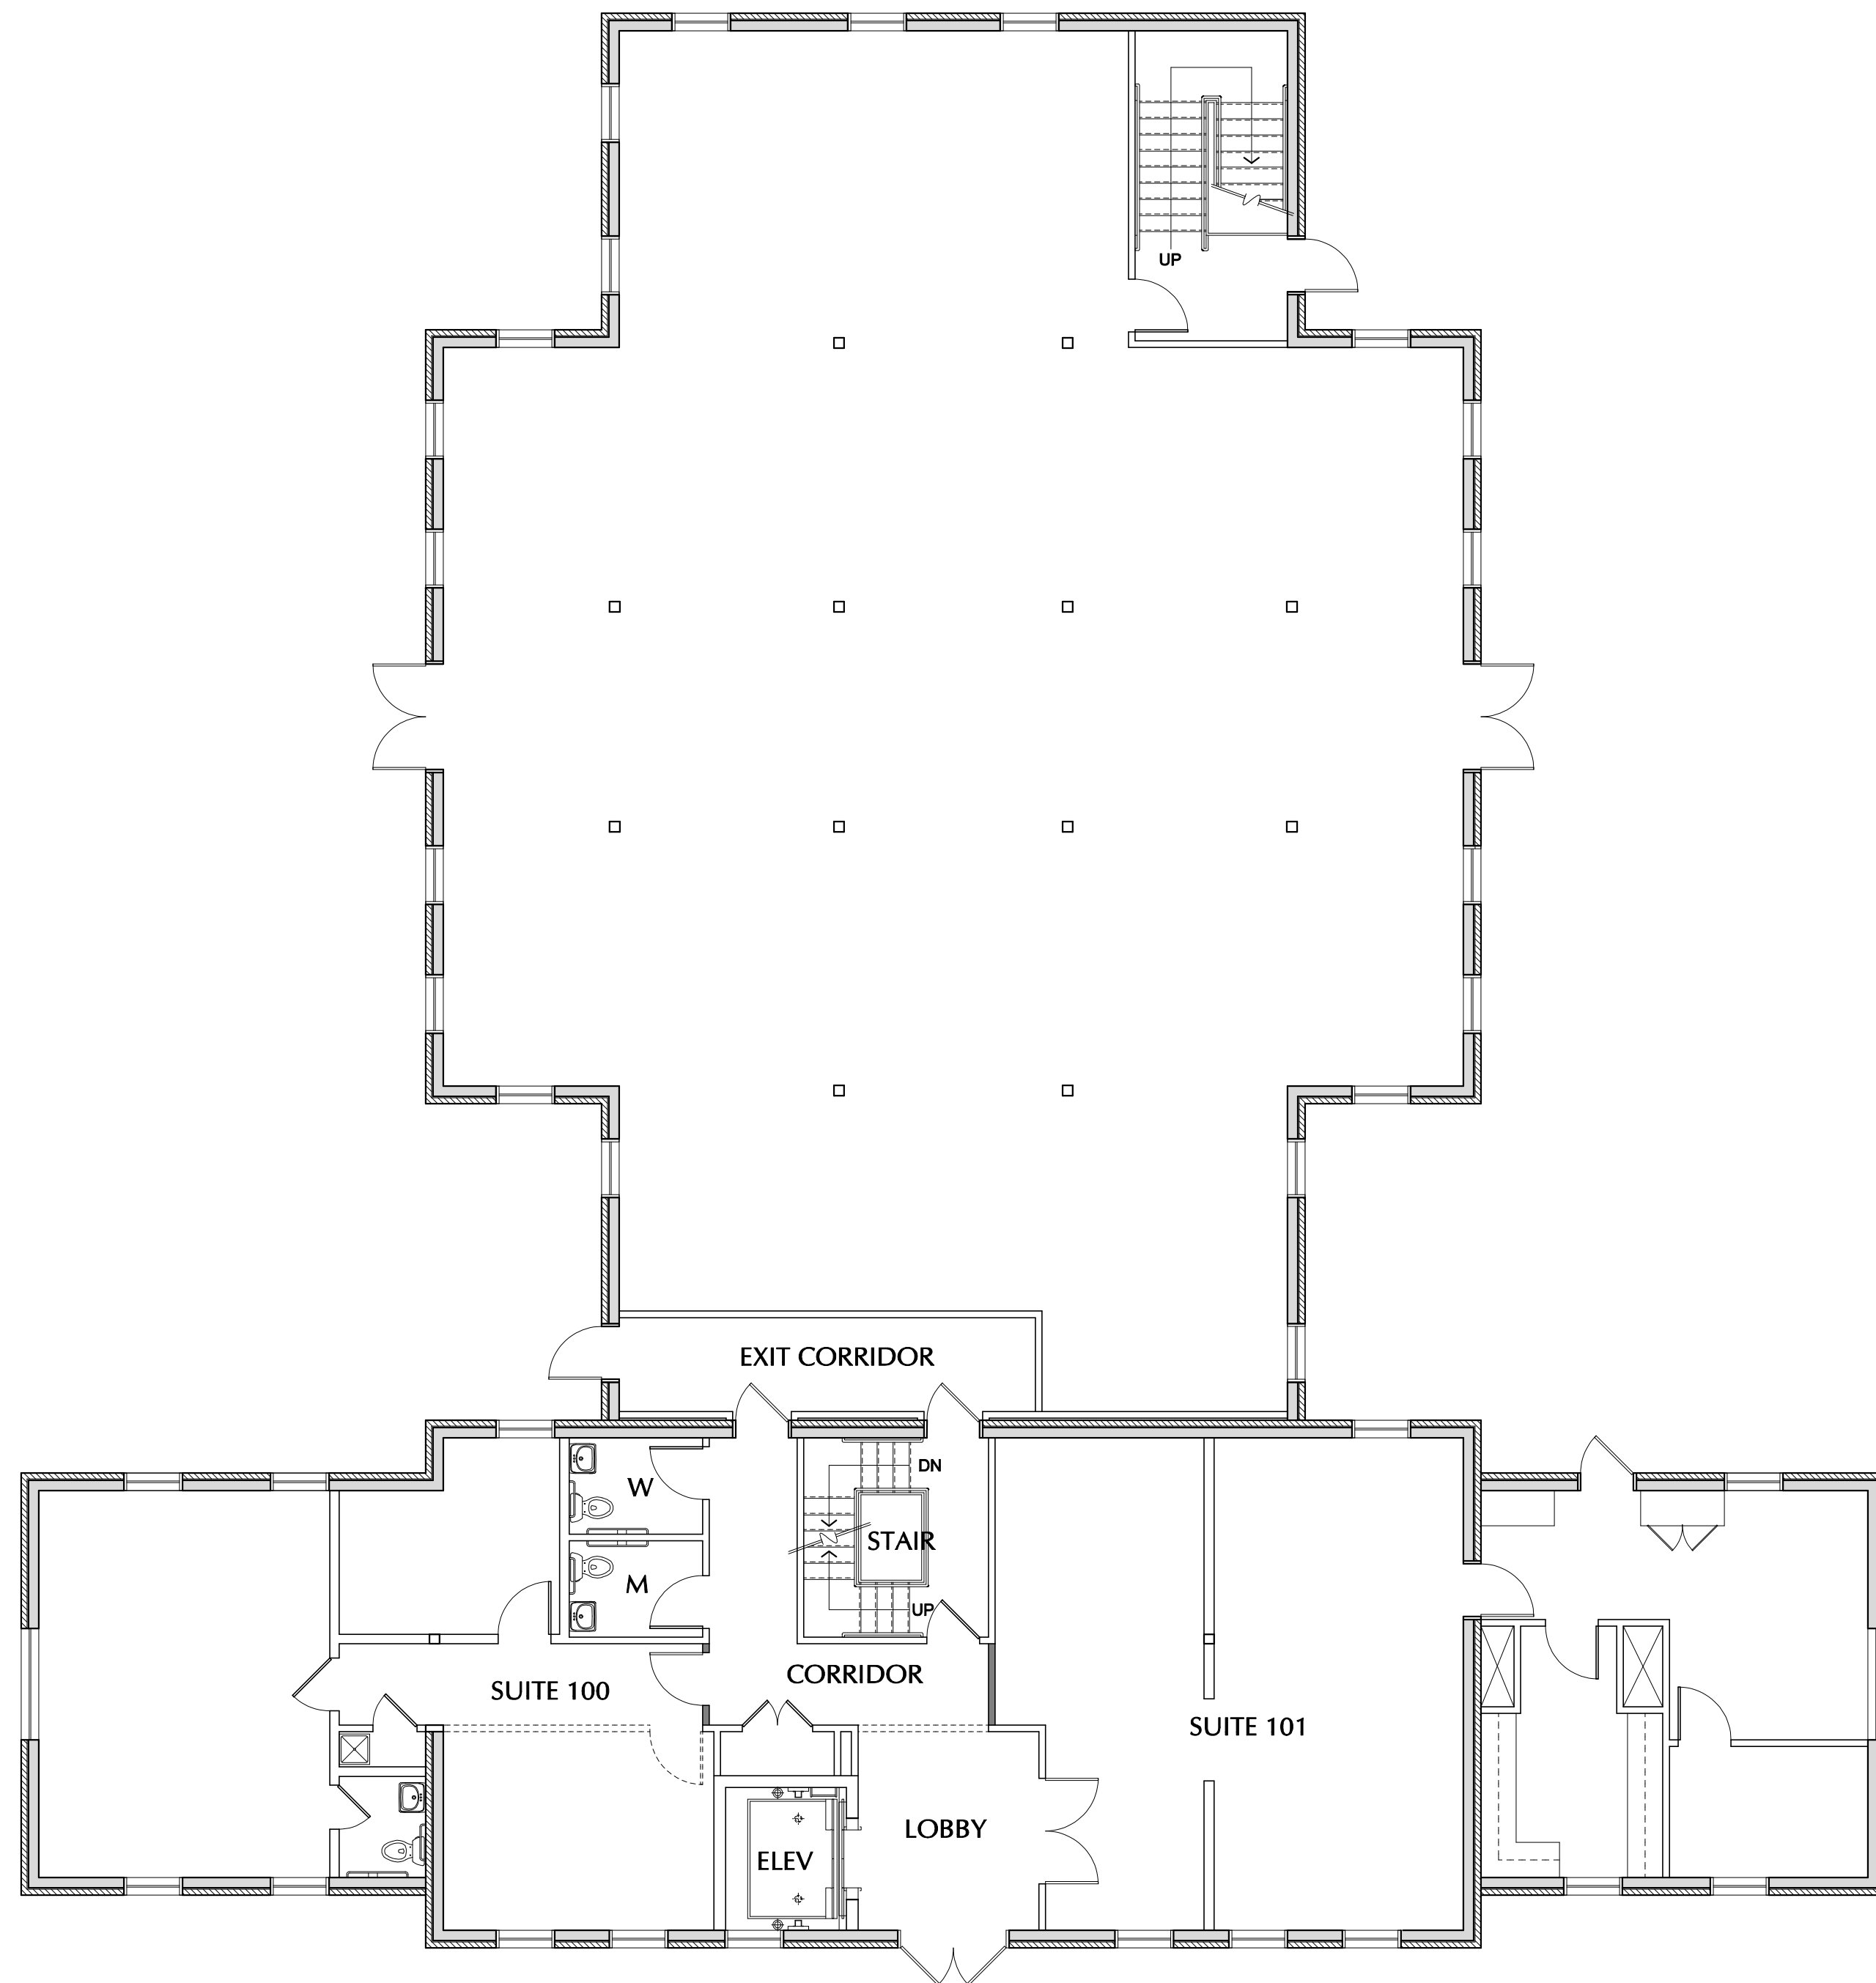

01 FIRST FLOOR

1/8" = 1'-0"

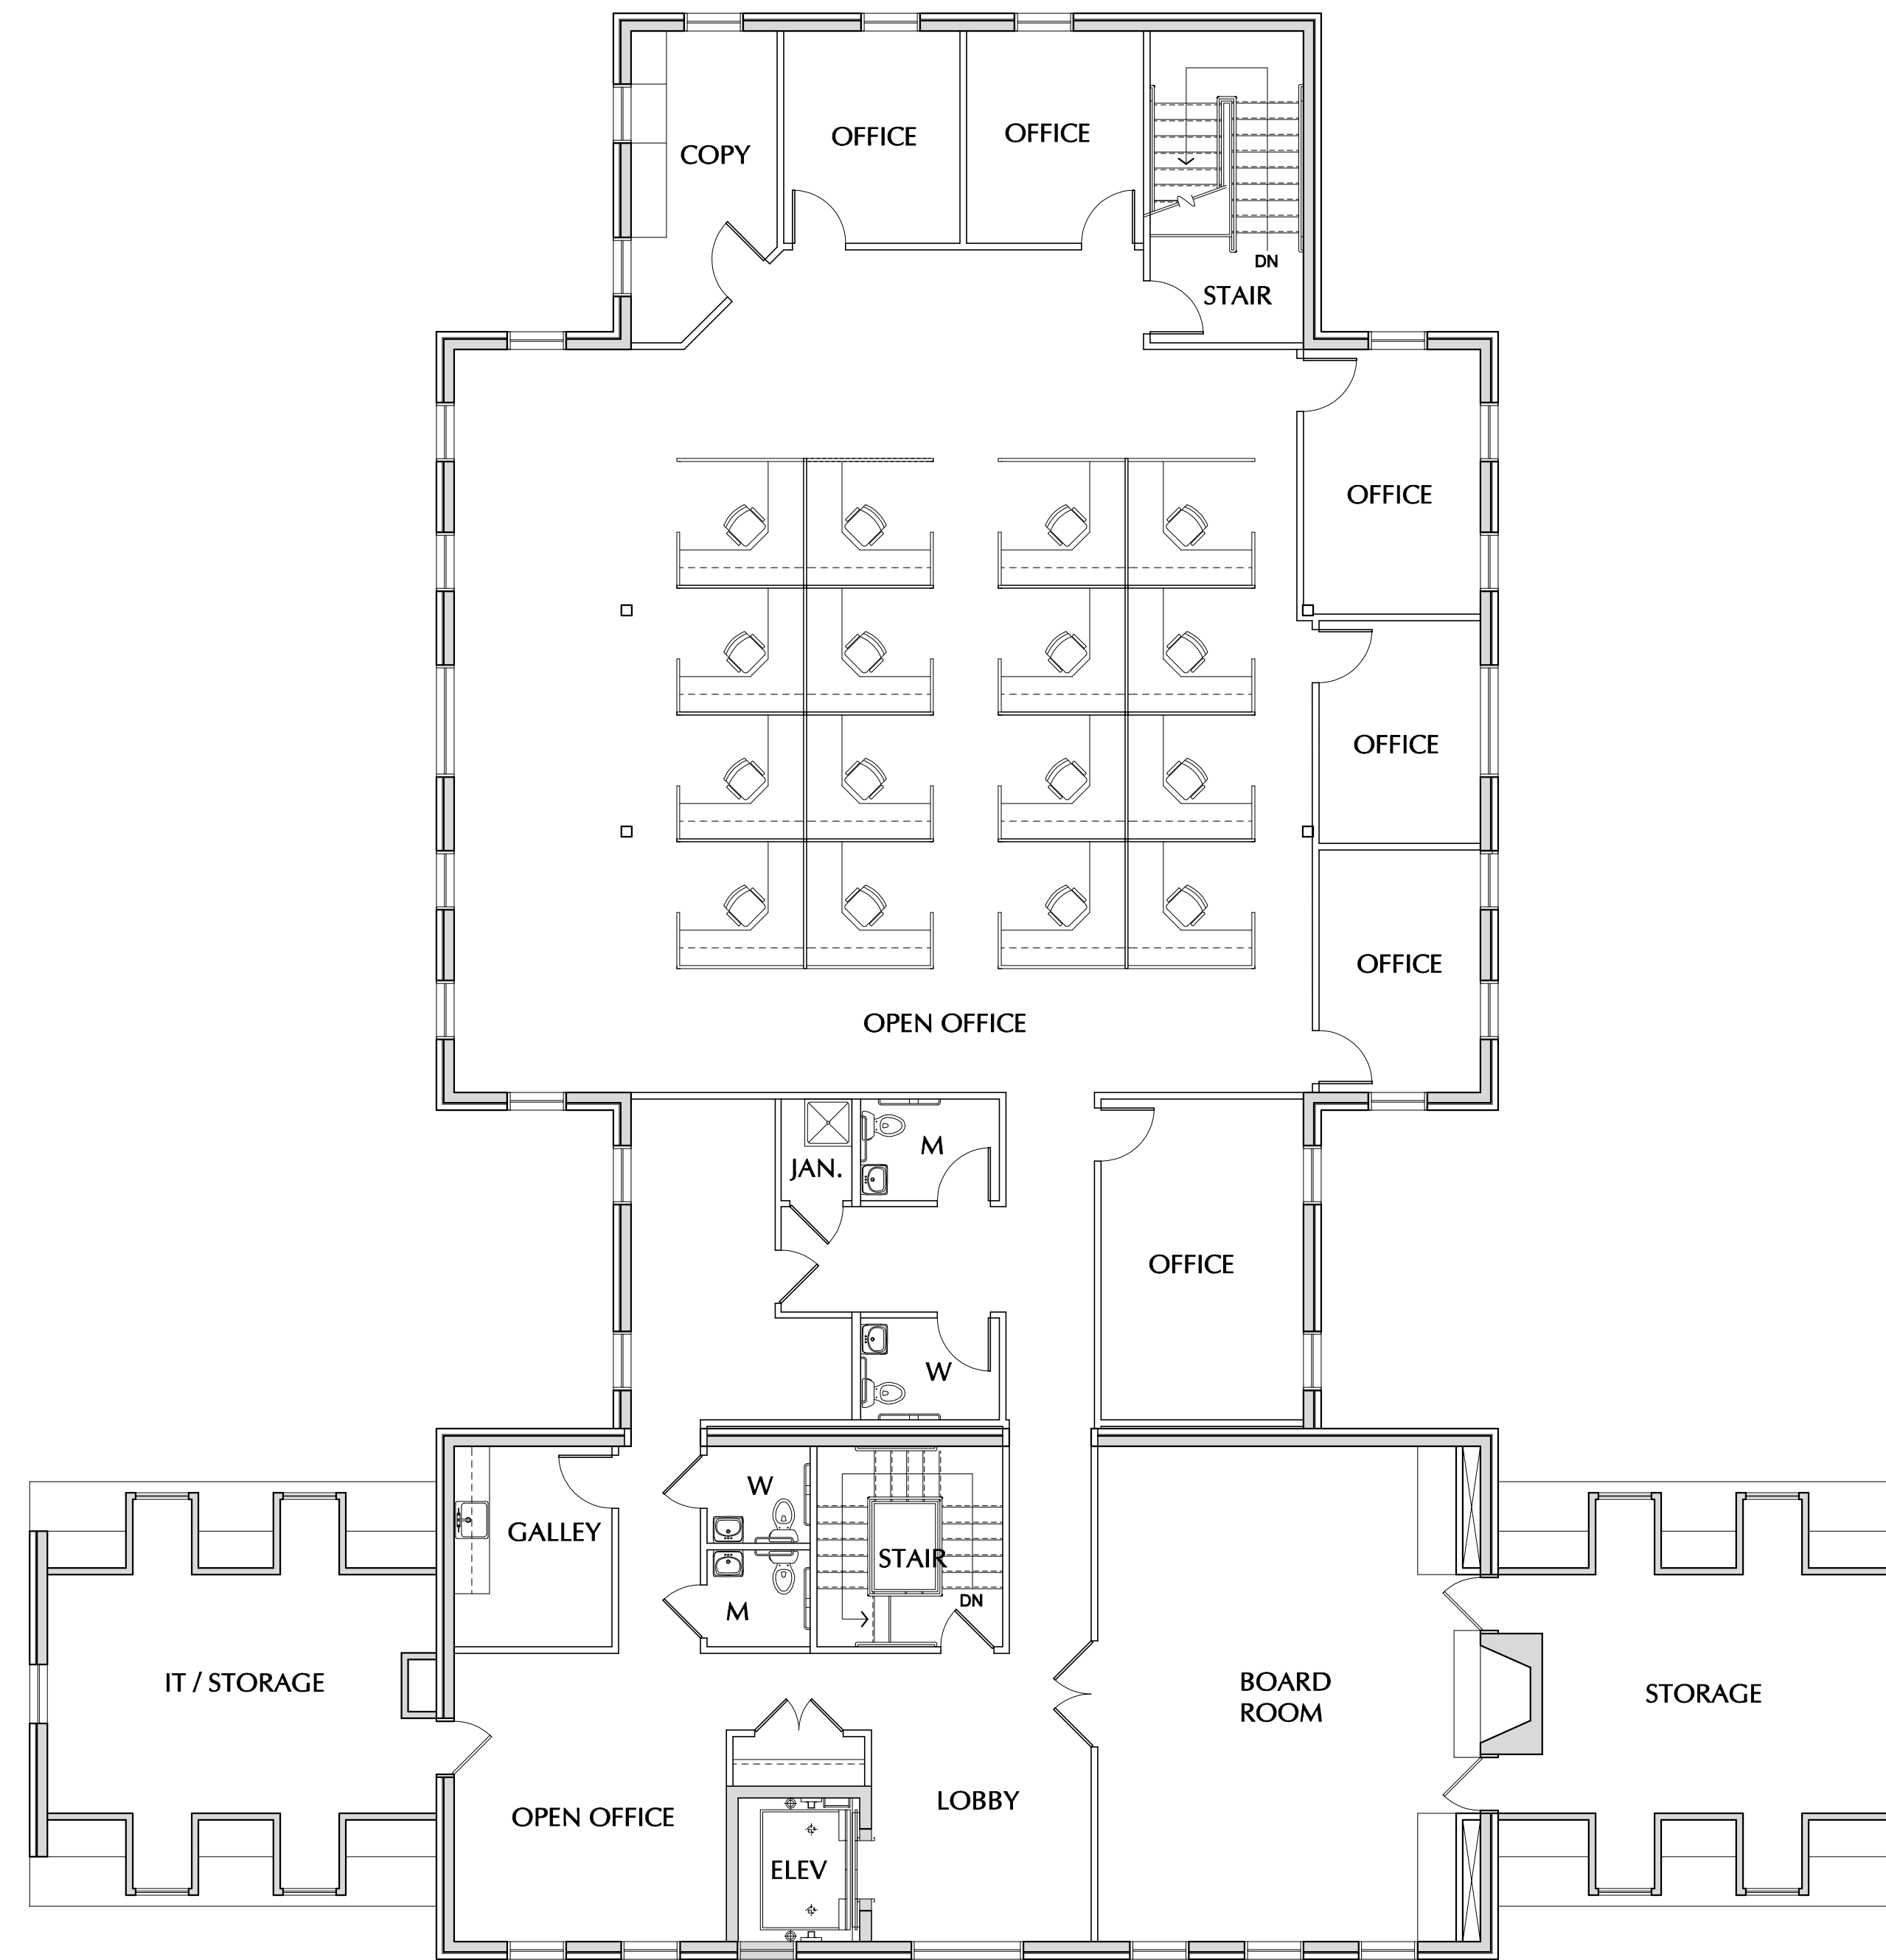

02 SECOND FLOOR

1/8" = 1'-0"

NO.	DATE	DESCRIPTION
1	01-24-2024	ISSUED FLOOR PLANS

FMIC
57 THOMAS JOHNSON DRIVE
FREDERICK, MD 21702

FLOOR PLANS

DATE	DRAWN BY	FLOOR NUMBER
01-24-2024	RWC	1&2
JOB NUMBER	CHECKED BY	
21-105	BOB	SHEET NUMBER
FILE NAME		
FMIC-MASTER		A-1
SCALE	SHEET	
1/8" = 1'-0"	1 OF 2	