

1 EXISTING/ DEMOLITION FLOOR PLAN


OFFICE - WAREHOUSE RENOVATION
 QualGear Home Theater Store
 820 N. CENTRAL EXPRESSWAY
 CITY OF GARLAND, DALLAS COUNTY, TEXAS

COPYRIGHT
 2022

CORINTHIAN DESIGN ASSOC., LLC
 RESIDENTIAL / COMMERCIAL
 PLANNING & DESIGN

KENNETH FIELDS
 214-223-4501 (DIRECT)
 DATE ISSUED
 JUNE 27, 2022
 DATE REVISED

JOB NO.
 QualGear
 SHEET
 A1.1

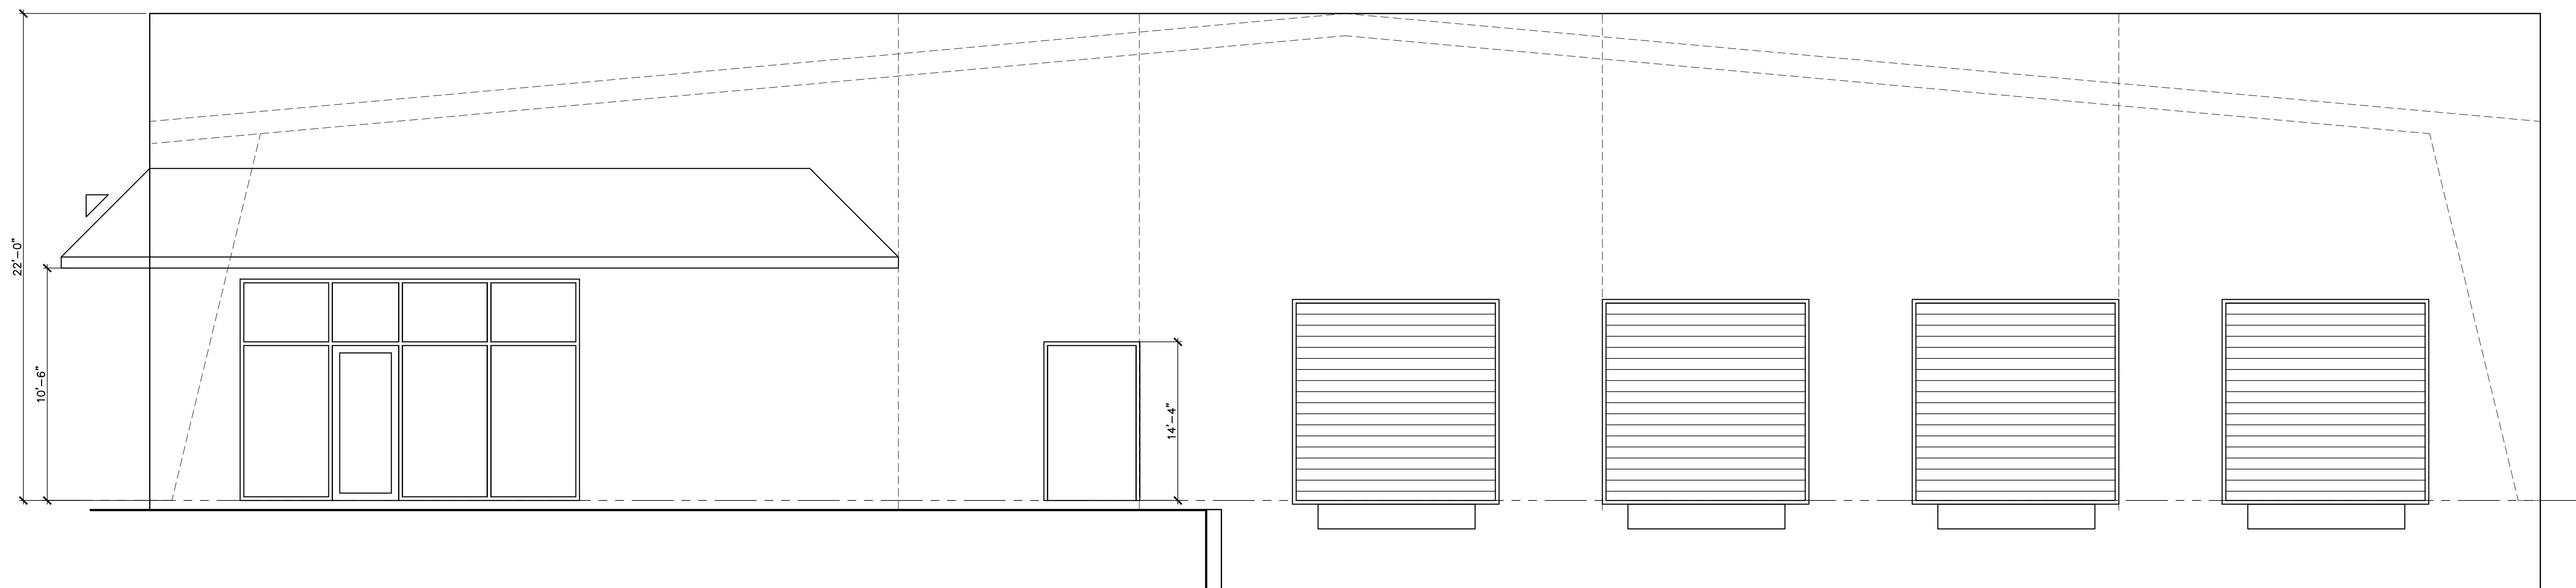

1 **EXISTING SOUTH ELEVATION**
 SCALE: 1/4" = 1'-0"

OFFICE - WAREHOUSE RENOVATION
QualGear Home Theater Store
 820 N. CENTRAL EXPRESSWAY
 CITY OF GARLAND, DALLAS COUNTY, TEXAS

COPYRIGHT
 2022

CORINTHIAN DESIGN ASSOC., LLC
 RESIDENTIAL / COMMERCIAL
 PLANNING & DESIGN

KENNETH FIELDS
 214-223-4501 (DIRECT)
 DATE ISSUED
 JUNE 27, 2022
 DATE REVISED

JOB NO.
 QualGear
 SHEET
A2.2