


**Proposed 1st Floor / Site Plan**  
 Scale: 3/16" = 1'-0"

**NOTE:**  
 G.C. TO VERIFY THE LOCATION OF ALL UTILITIES ON SITE.  
 THE LOCATION OF THE UTILITIES SHOWN ON THE SITE PLAN ARE APPROXIMATE.

**NOT IN PROJECT -**  
 EXISTING 2 STORY BRICK BLDG.  
 EXISTING 1 STORY BRICK BLDG.

**NOT IN PROJECT -**  
 PROPOSED FLOOR FOR USE -  
 NOT VISIBLE FROM STREET -  
 INSTALLED ON WOOD  
 PARTIAL 1ST FLOOR  
 CURB BLOCK & SOLID  
 PADI - REFER DETAIL 8.1.A

**NOT IN PROJECT -**  
 NEW REFLECTING IRON  
 GLASS WINDOWS IN  
 BERRY ELEVATION FOR  
 DETAILS - TYPICAL

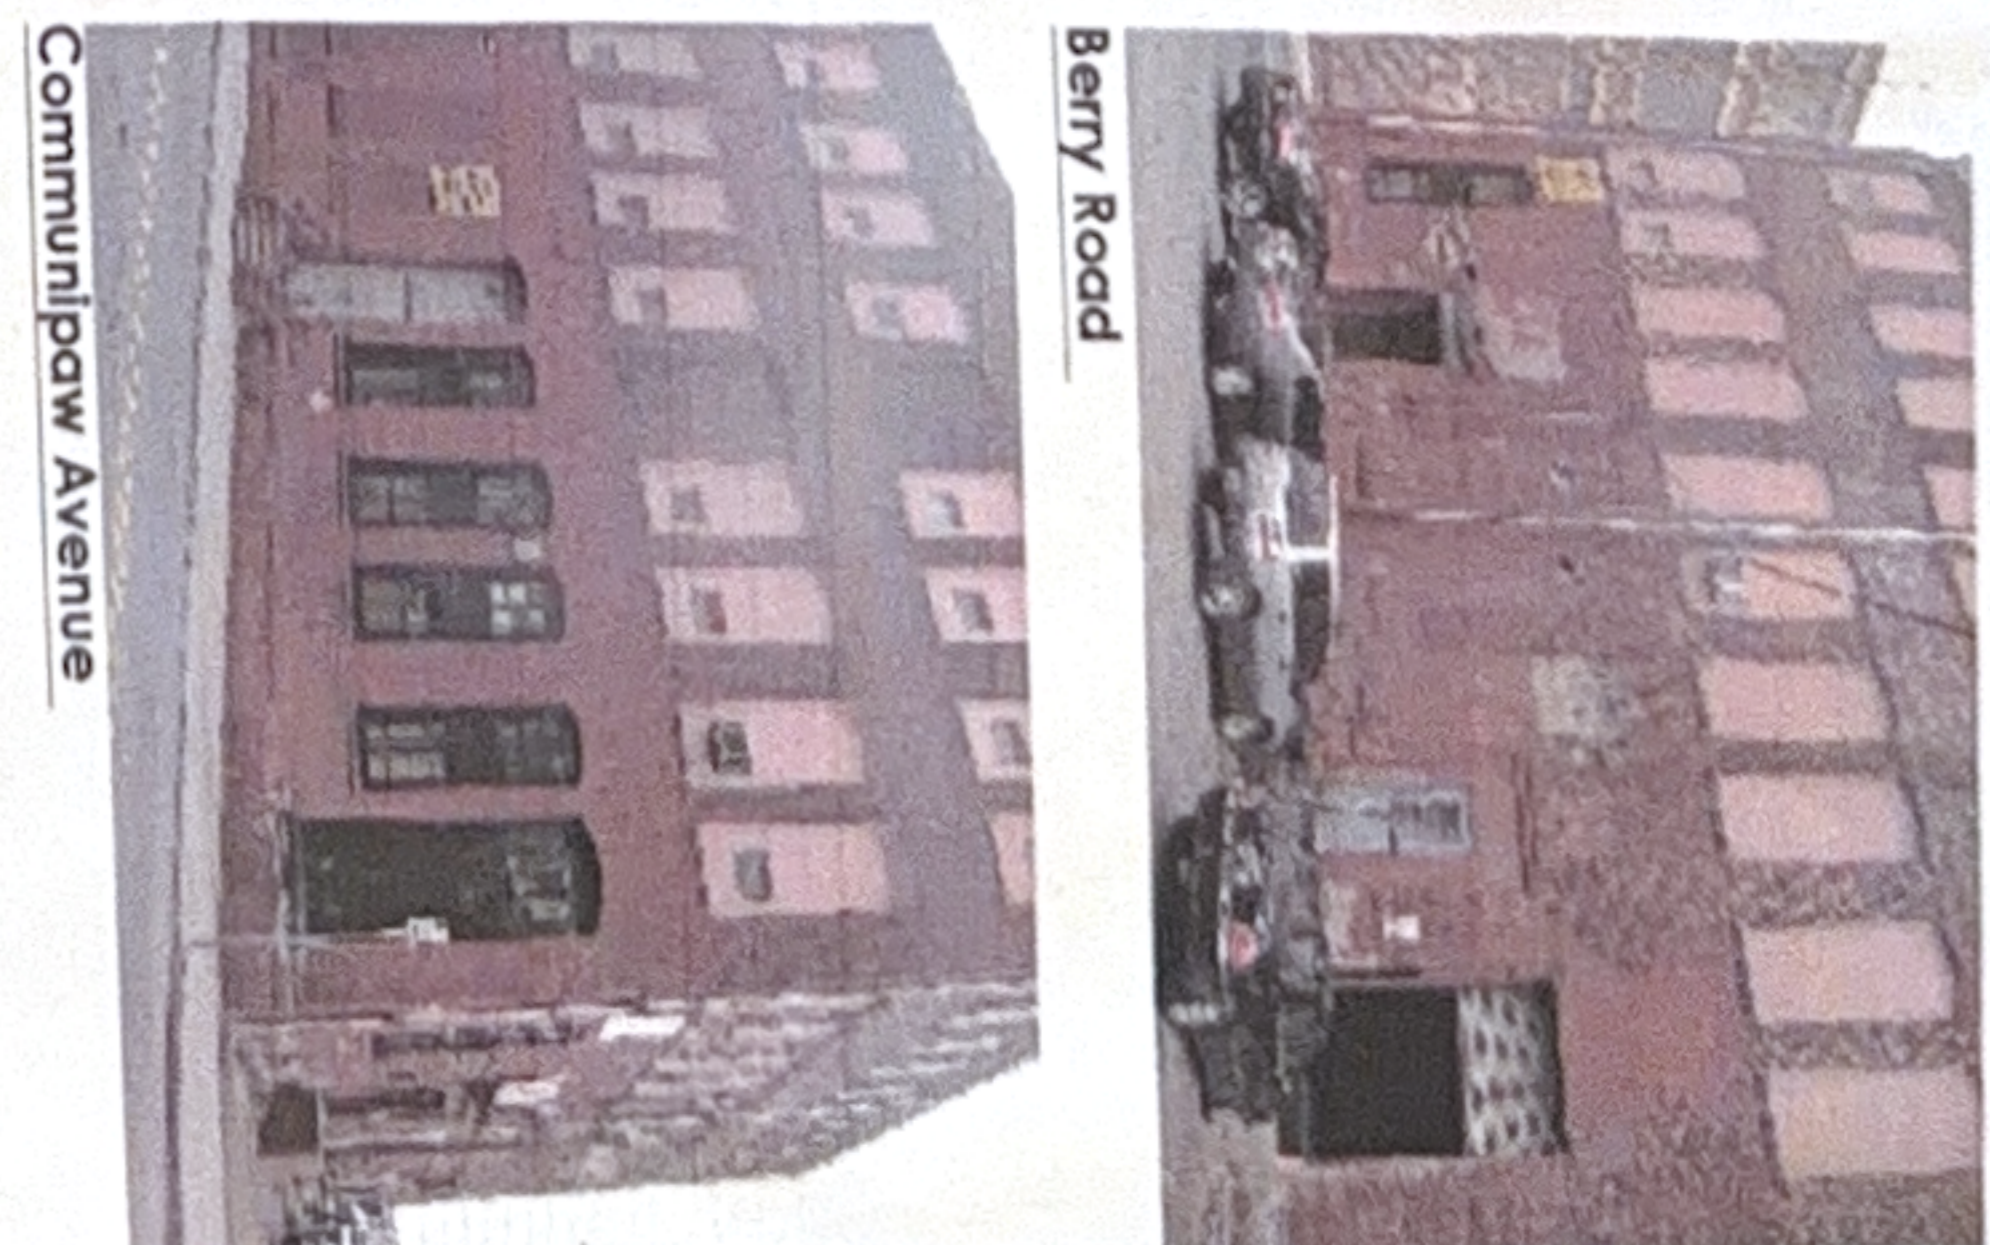

PROJECT NO.	14-2008	SCALE	AS SHOWN
DATE	08-11-2011	DATE	08-11-2011
PROJECT	451 Communipaw Avenue Jersey City, NJ		
ARCHITECT	ALAN FELD ARCHITECT		
PROJECT NO.	14-2008	SCALE	AS SHOWN
DATE	08-11-2011	DATE	08-11-2011
PROJECT	451 Communipaw Avenue Jersey City, NJ		
ARCHITECT	ALAN FELD ARCHITECT		

A-2