


NOTICE:
THIS DESIGN IS INTELLECTUAL PROPERTY OF
ARCO DESIGN BUILD / ADB DESIGN SERVICES
AND SHALL NOT BE REPLICATED WITHOUT
EXPLICIT CONSENT. FINAL DESIGN IS
SUBJECT TO CHANGE DUE TO SPECIFIC
REQUIREMENTS OF END USER.

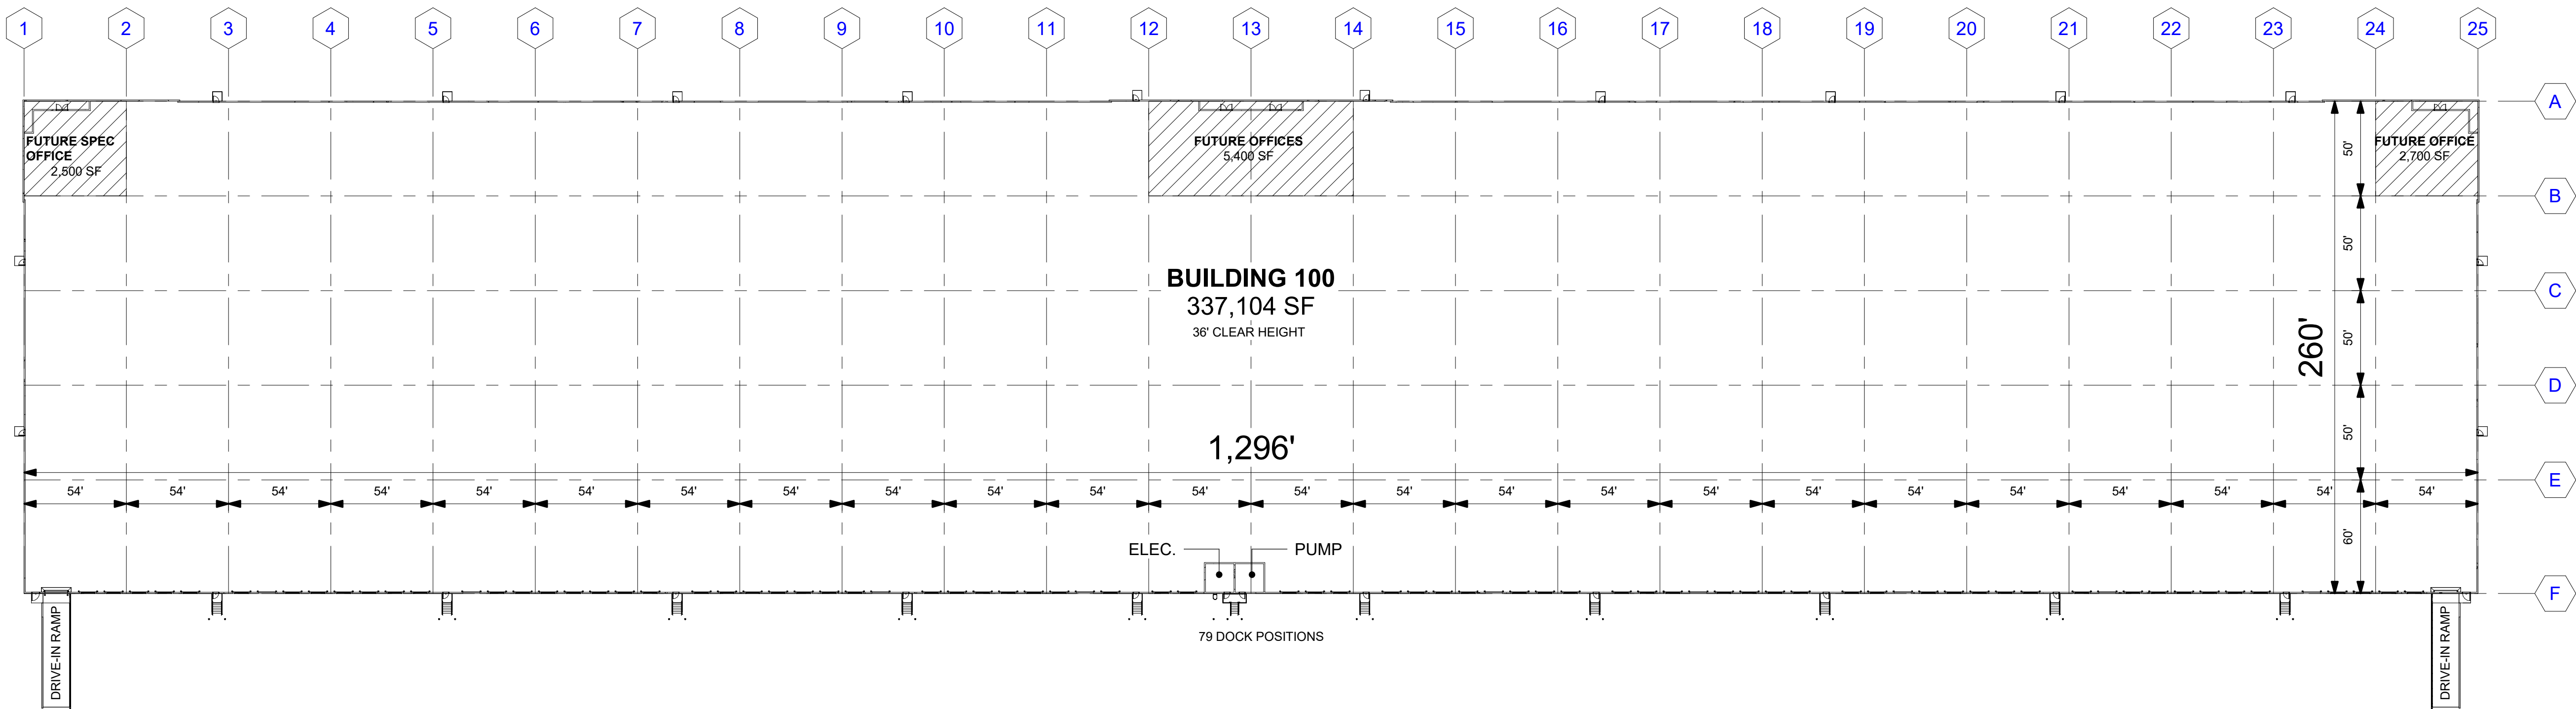

1 OVERALL FLOOR PLAN - BLDG 1
1-21 SCALE: 1" = 50'-0"

WESTLAKE

PARCEL 3

SCHEMATIC
FLOOR PLAN -
BLDG 1

1-21

