



EXISTING 1st FLOOR PLAN
 SCALE: 1/4" = 1'-0"

... PLEASE READ ...
 SEE YOUR LOCAL BUILDING INSPECTOR
 FOR ANY ADDITIONAL MATERIALS OR
 PRACTICES WHICH MAY BE REQUIRED
 FOR YOUR LOCATION.

CA Design Group is not an architect or engineer. These plans are furnished as a service and we expressly disclaim any liability for errors, omissions, or delays in the performance of our services. The user of these plans assumes all responsibility for the accuracy and completeness of the information provided. Users to comply with all applicable codes. User of these plans agrees to hold designer harmless for any and all damages that may arise.

CA DESIGN LLC
 7000 Colquhoun Dr SW, Cedar Rapids, IA 52404
 563-289-7472
 cadesignllc@outlook.com

Cedar River Tower

Drawn By
 GAP

Scale
 1/4" = 1'-0"

Date
 Aug 18, 2023


Revisions

| | |
|--|--|
| | |
| | |
| | |
| | |
| | |

Drawing No.
 CA-2023-23

Page


EX1
 of 2

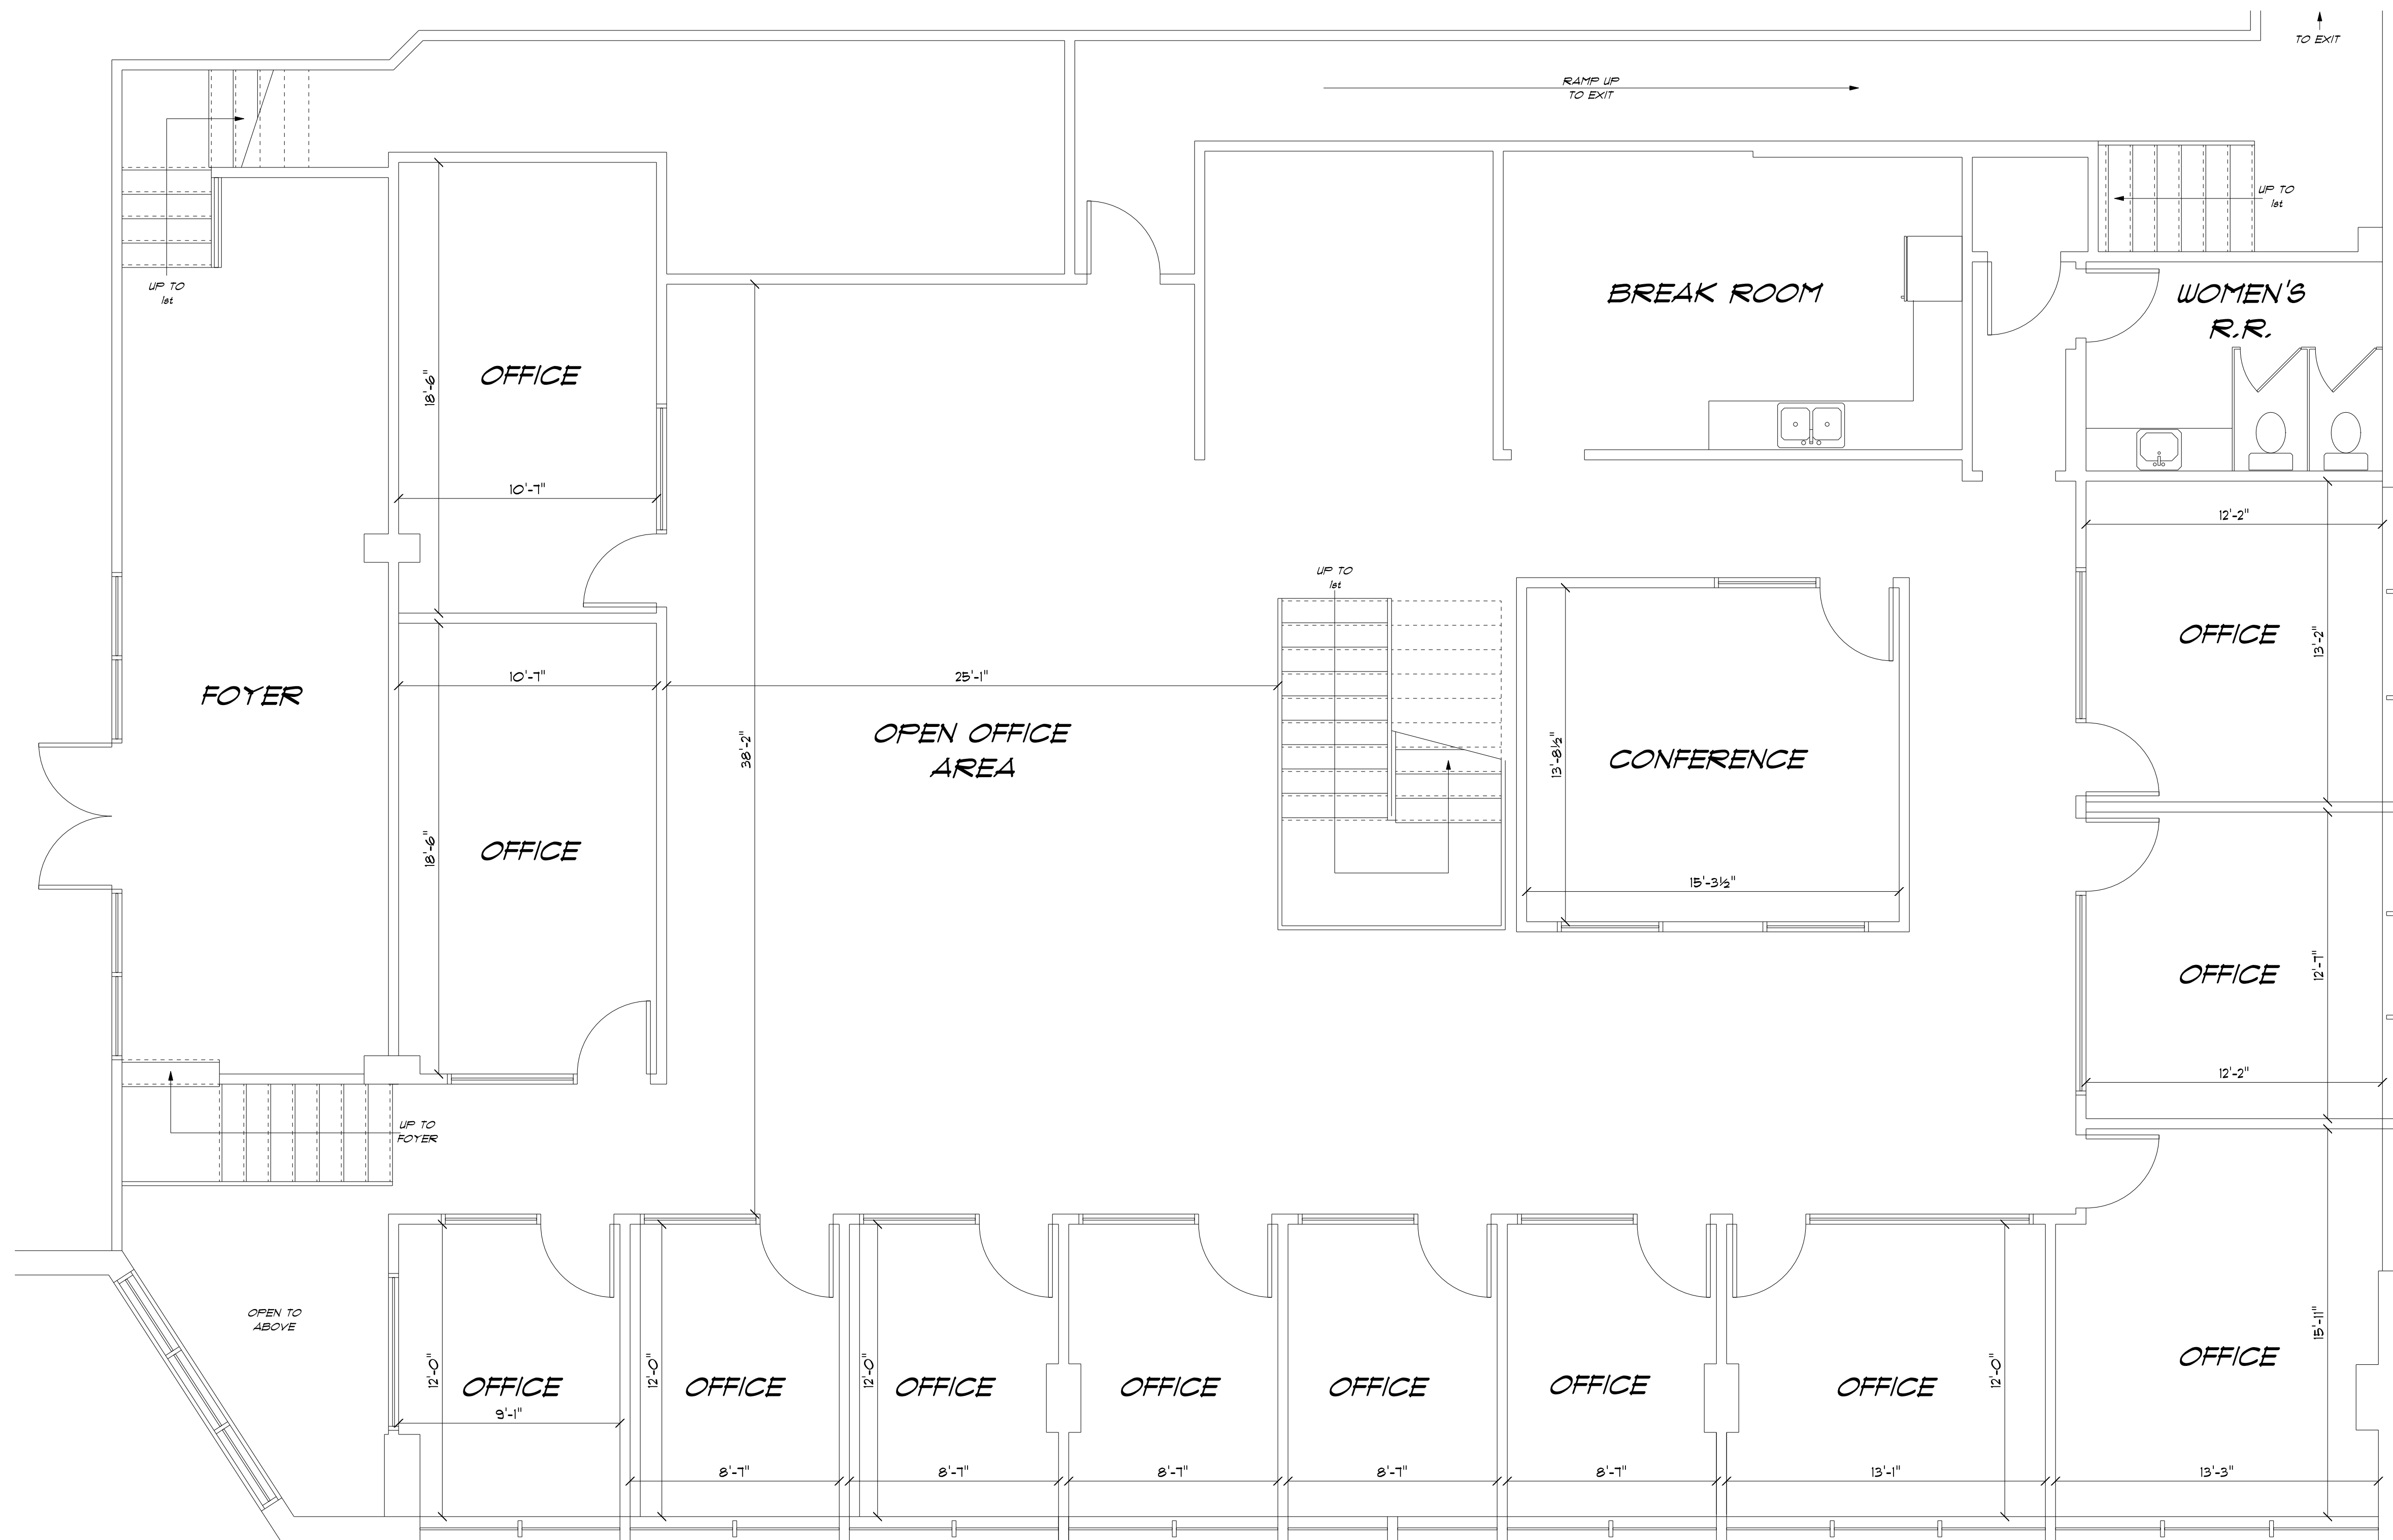

EXISTING LOWER LEVEL FLOOR PLAN
SCALE: 1/4" = 1'-0"

... PLEASE READ ...
SEE YOUR LOCAL BUILDING INSPECTOR
FOR ANY ADDITIONAL MATERIALS OR
PRACTICES WHICH MAY BE REQUIRED
FOR YOUR LOCATION

CADesignGroup is not an architect or engineer. These plans are furnished for informational purposes only and are not intended to be used for construction. CADesignGroup is not responsible for any errors, omissions, or inaccuracies in these plans. User of these plans agrees to hold designer harmless for any and all damages that may arise.

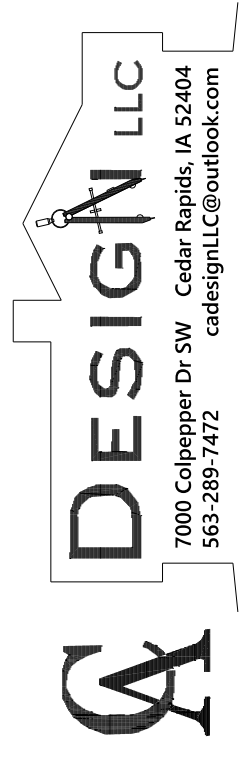

Cedar River Tower

Drawn By
GAP

Scale
1/4" = 1'-0"

Date
Aug 18, 2023

Revisions

| | |
|--|--|
| | |
| | |
| | |
| | |
| | |
| | |
| | |
| | |
| | |
| | |

Drawing No.
CA-2023-23

Page

EX2
of 2