



(E) FLOOR PLAN

SCALE : 1/4" = 1'-0"

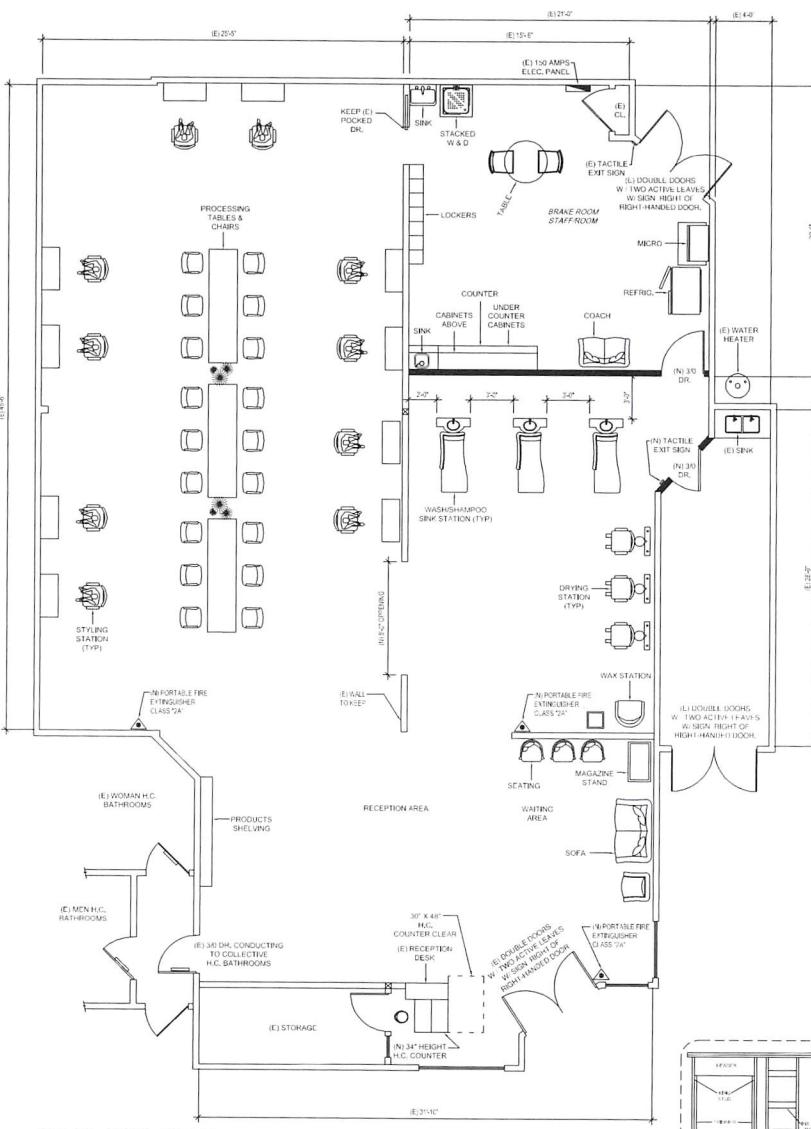

(N) FLOOR PLAN

SCALE: 1/4"

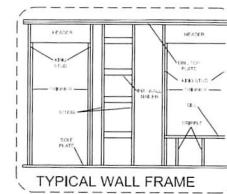

### TYPICAL WALL FRAME

No.	REVISION/ISSUE	DATE:
		5-01-2108
GENERAL NOTES		
(E) FLOOR PLAN (N) FLOOR PLAN		

DRAWN BY  
ROBERTO GONZALEZ  
(423) 351-4290  
STOCKTON, CA  
*robertdesign1@yahoo.com*

TENANT IMPROVEMENT:  
"SALON 6 CENTRAL"  
(BEAUTY SALON)  
6 S. CENTRAL CT.  
STOCKTON, CA. 95204

A-1

