

1


2

3

4

5

E  
D  
C  
B  
A

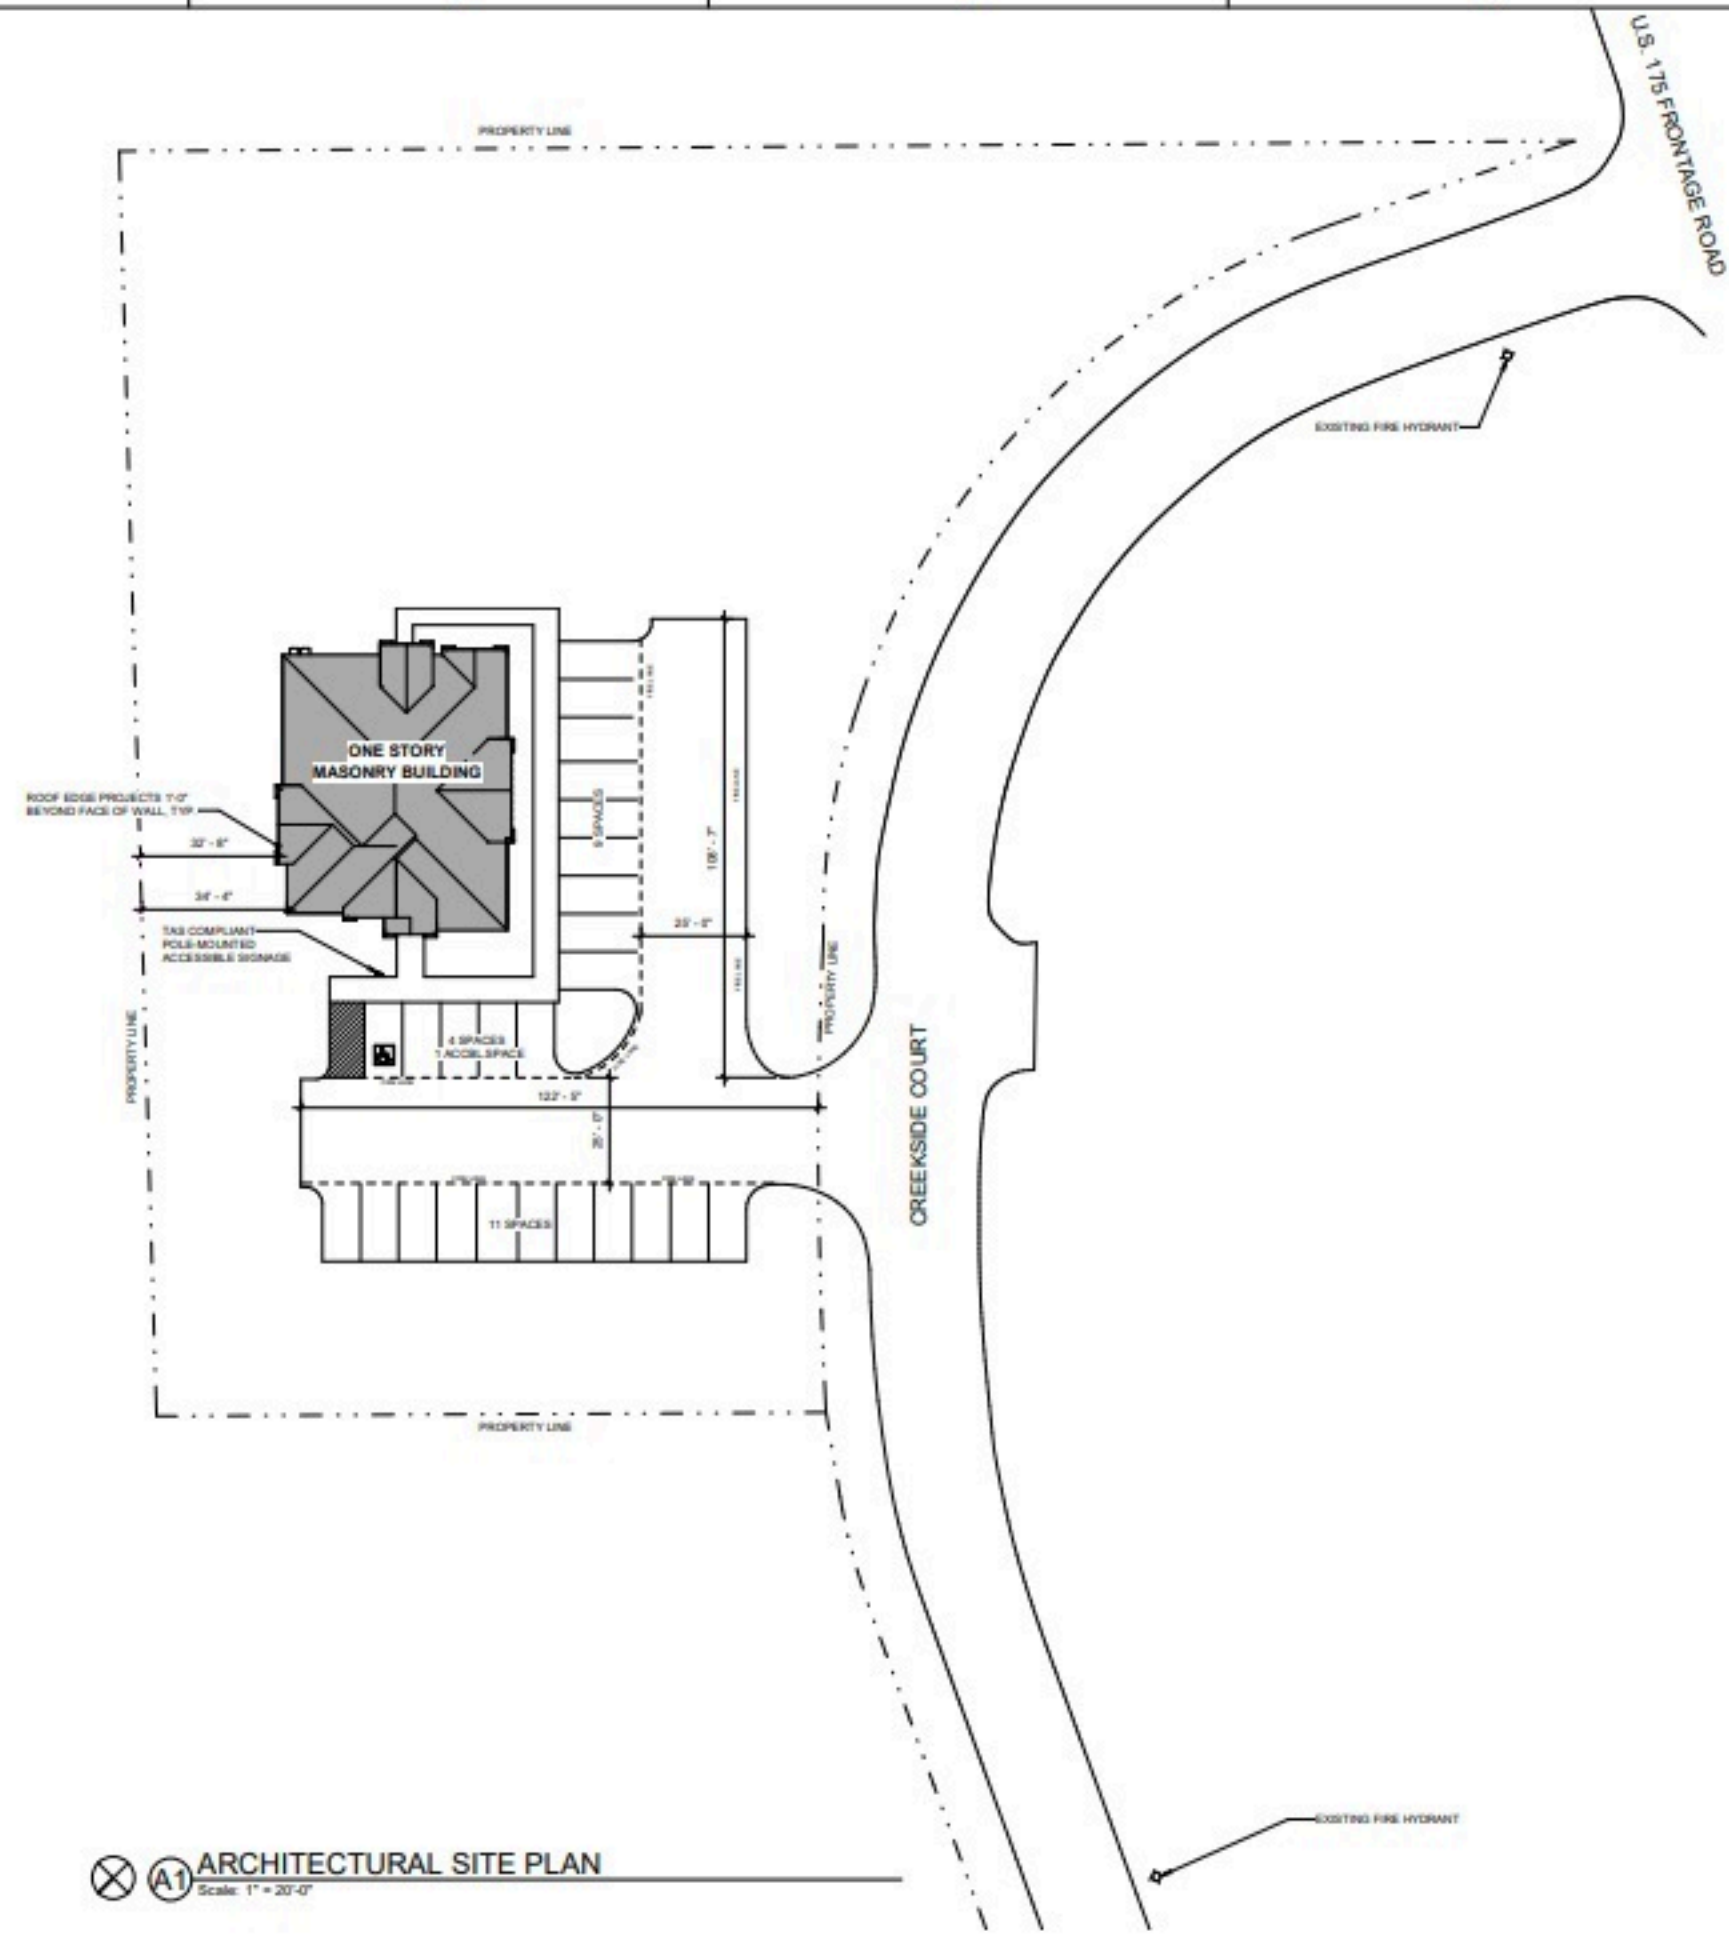

McGregor Murphy Architecture  
343 Whiting Lane  
Mercury, Texas 75350  
7704@mmcm.com

Walter J. Nelson and Associates  
7.0002  
1400 Coker Ave.  
Abilene, TX 76914  
817.692.9119

P-delta ENGINEERING  
4200 W. Bellwood Rd. Suite 300  
Mercury, TX 75350  
214.988.9076

SEAGOVILLE  
DENTAL OFFICE  
1600 CREEKSIDE CT.  
SEAGOVILLE, TX  
ISSUE FOR PERMIT AND  
CONSTRUCTION

SEAL



KEY PLAN

SCALE

REVISIONS

NO.	DESCRIPTION	DATE

DRAWN BY \_\_\_\_\_ CJP  
APPROVED BY \_\_\_\_\_ MCM  
CHECKED BY \_\_\_\_\_ MCM  
DATE \_\_\_\_\_ 08/06/19

TITLE  
**ARCHITECTURAL  
SITE PLAN**

PROJECT NO. \_\_\_\_\_ 1981

**A1.00**

SHEET NO.

⊗ A1 ARCHITECTURAL SITE PLAN  
Scale: 1" = 20'-0"

10/28/19 4:47:38 PM