


LAYER LIST

AREA-TEXT
WALL-DEMISE
AREA-DIV
1/2"
TEENANT NAME
SF
AREA-TEXT

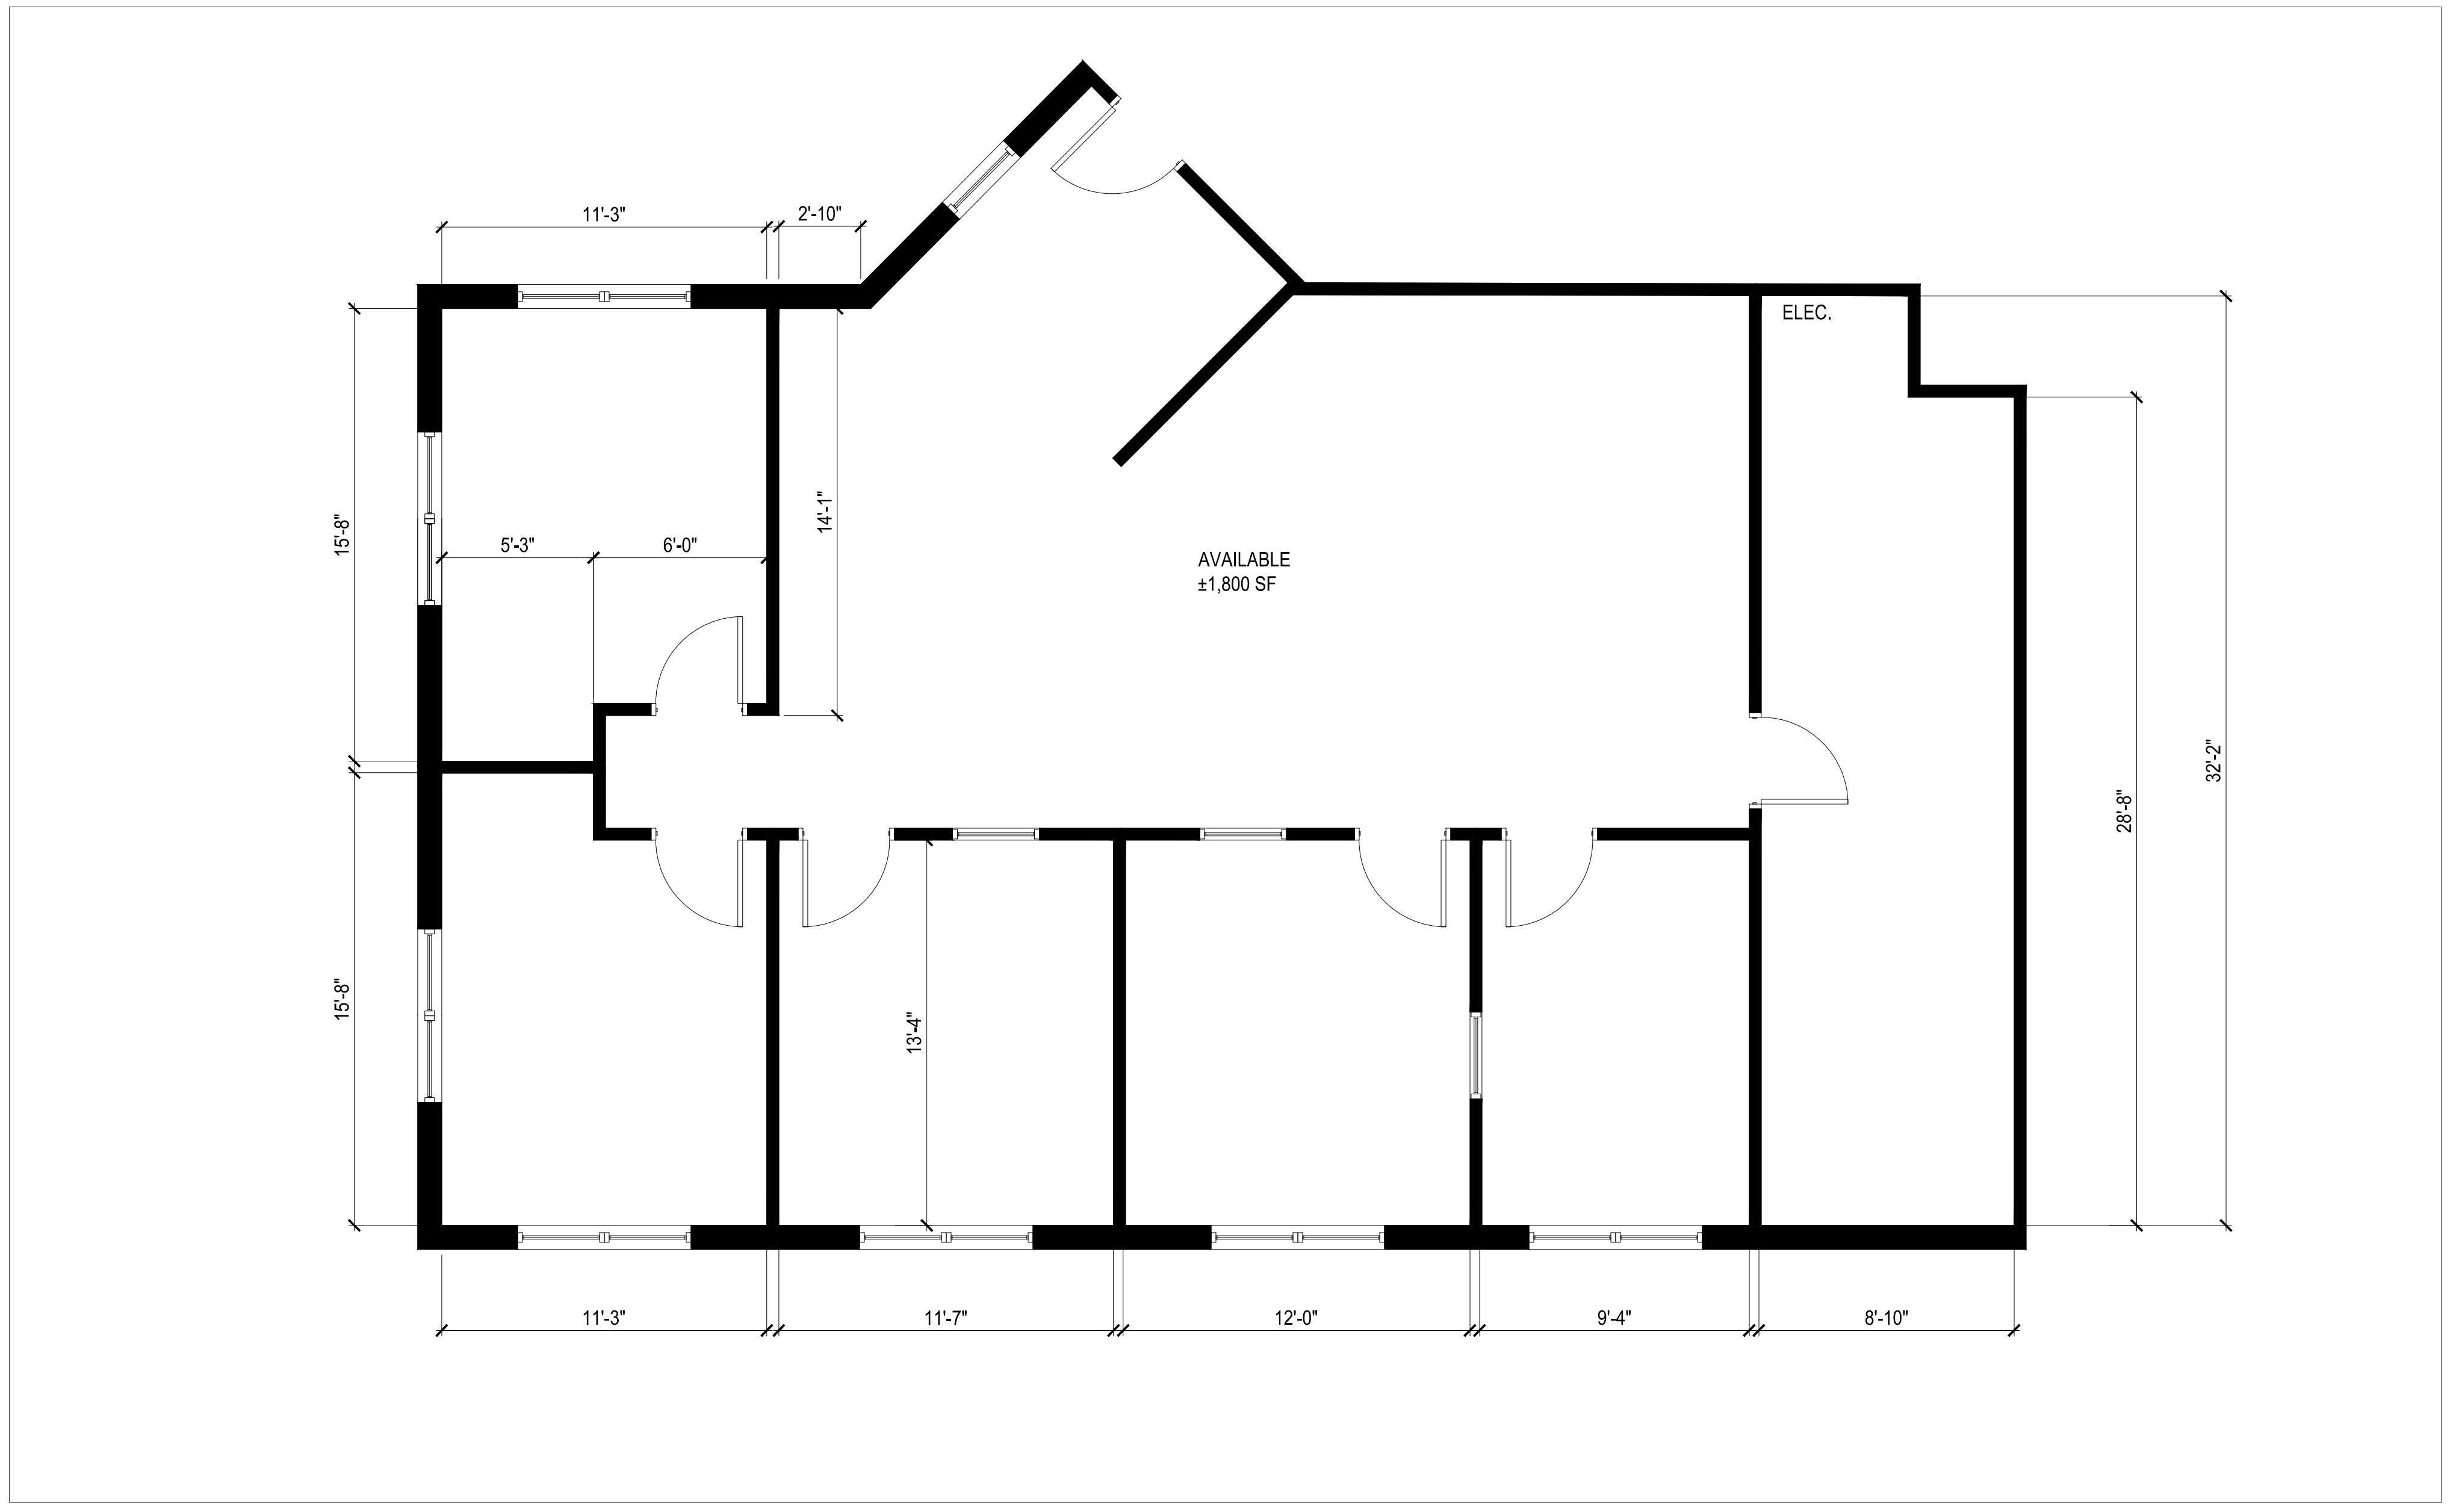

1B EXISTING FLOOR PLAN
X01 1/4"=1'-0"



COR
COMPANIES
540 TOWNE DRIVE
FAYETTEVILLE, NEW YORK 13066
TEL 315.663.2100 FAX 315.666.2109

NOT FOR
CONSTRUCTION

2571
US ROUTE 11
LAFAYETTE, NY

PROJECT STATUS
EXISTING

REVISIONS

NO.	DESCRIPTION	DATE

D A T E
10/17/2024

SHEET TITLE
EXISTING
FLOOR PLAN

X01