

R/U=1.2141

WELL STREET

BROAD STREET

FRANKLIN STREET

WHARF STREET

LL3
933 Sq.Ft.

LL2
1364 Sq.Ft.

LL1
1760 Sq.Ft.

SCALE: 3/32' = 1"

Date: 3.8.2024

Drawn by: AV



A1.0

Moskow Linn Architects inc.

88 Broad Street Boston, Massachusetts 02110
tel. 617.292.2000 fax. 617.426.4701 www.moskowlinn.com

88 Broad Street
Boston, Ma

Ground Floor Plan

 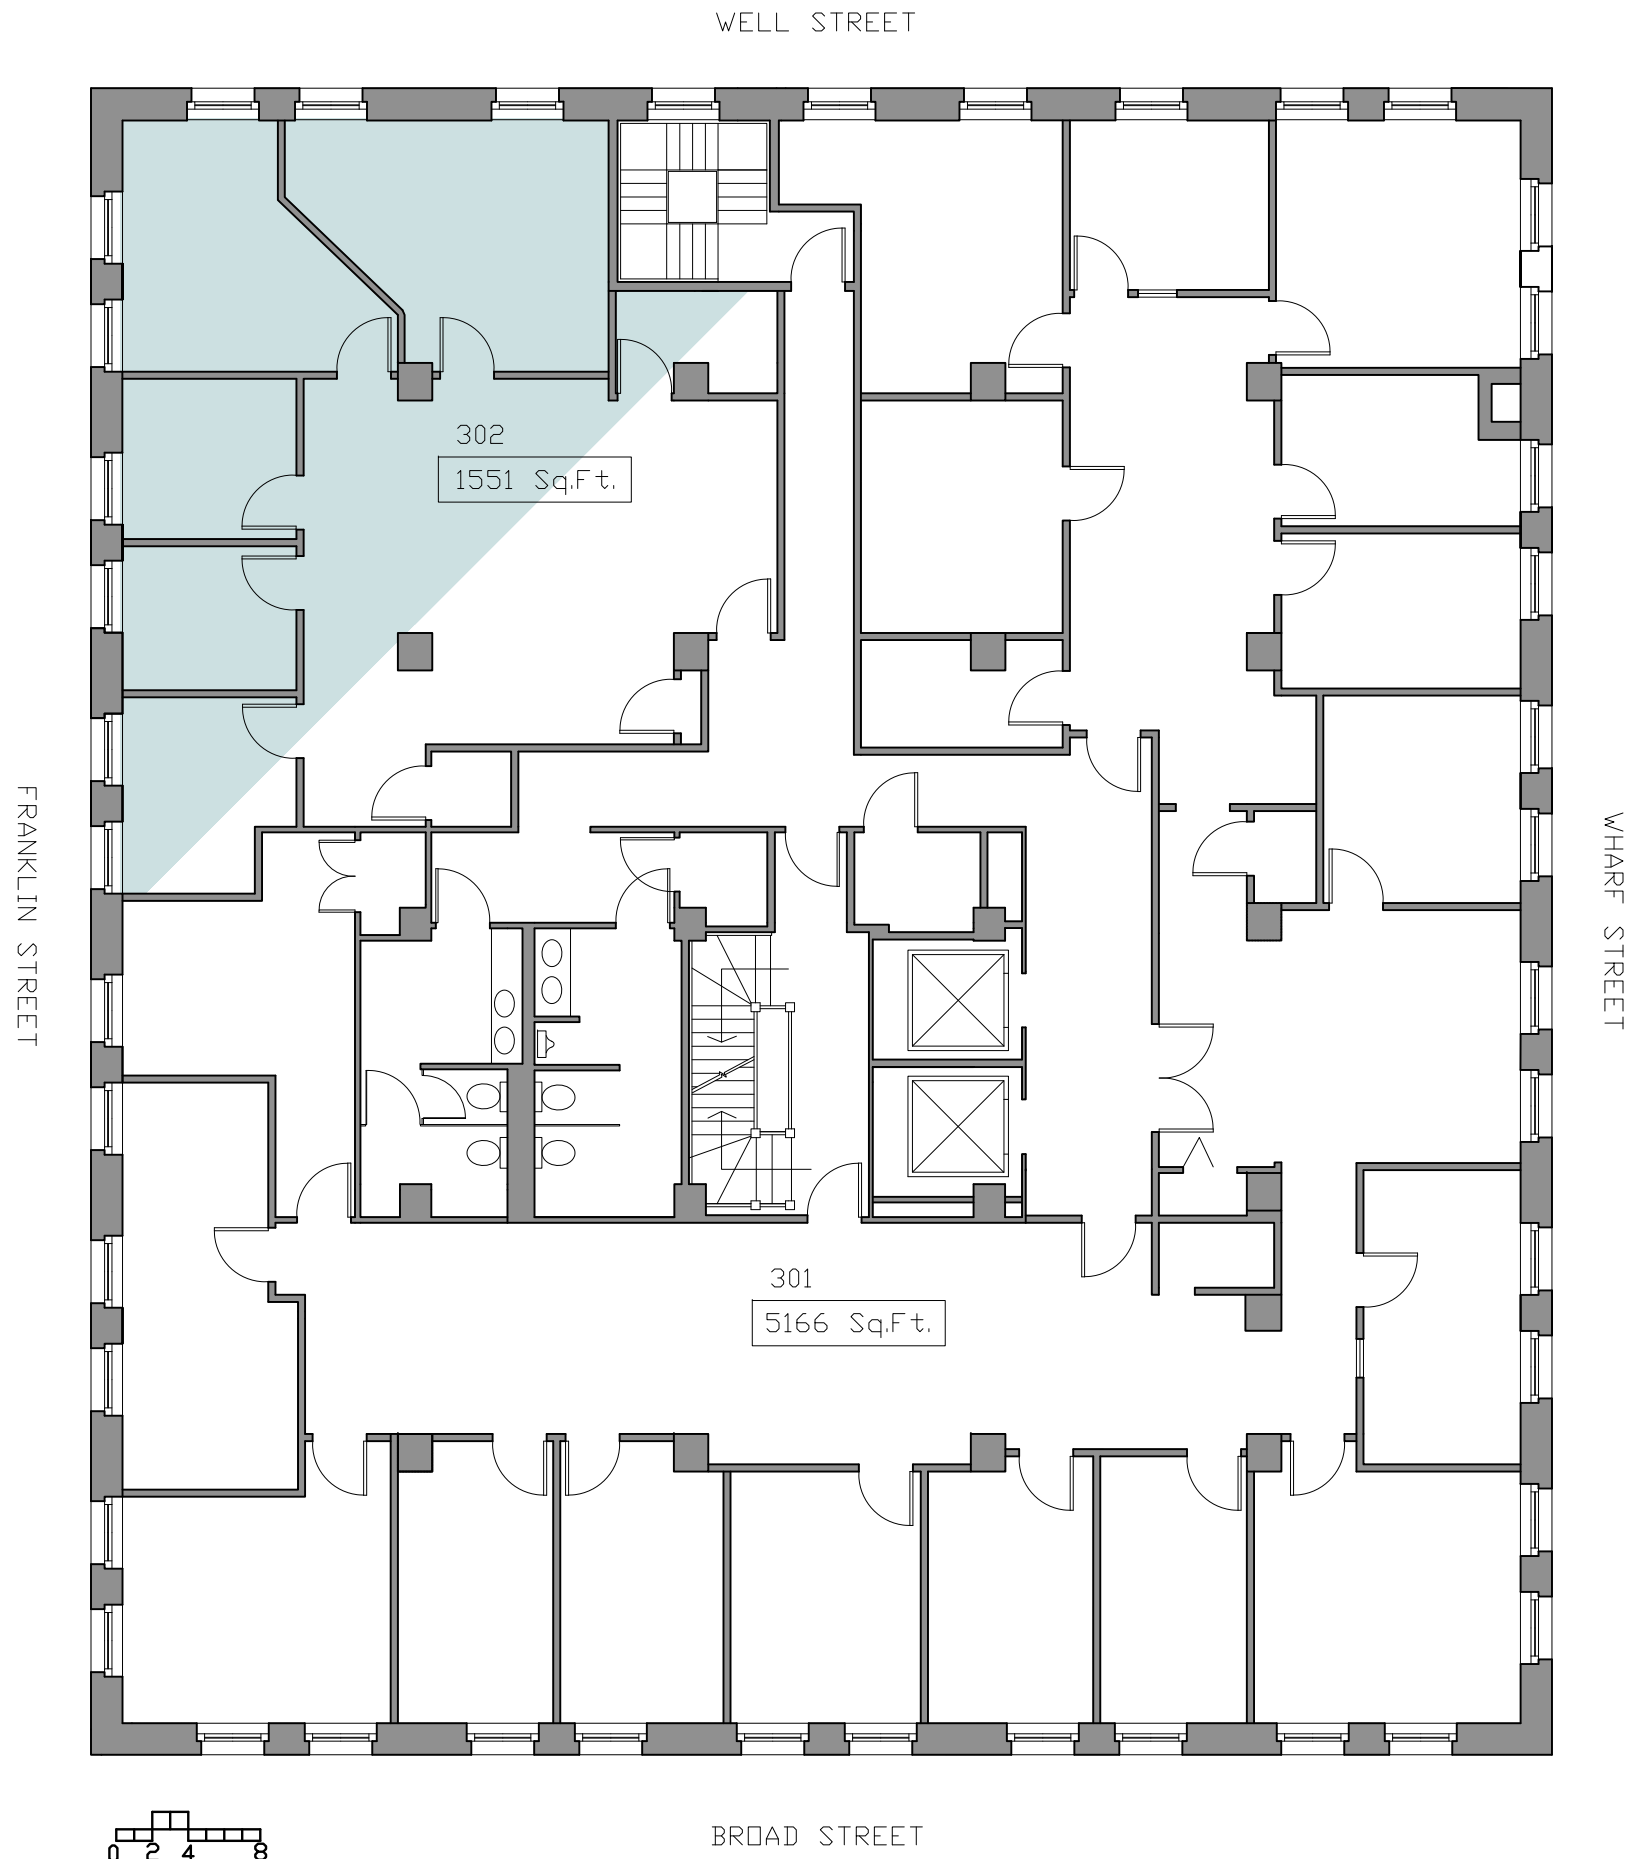

R/U=1.1592

SCALE: 3/32' = 1"

Date: 3.5.2024

Drawn by: AV



A1.0

Moskow Linn Architects inc.

88 Broad Street Boston, Massachusetts 02110
 tel. 617.292.2000 fax. 617.426.4701 www.moskowlinn.com

88 Broad Street
 Boston, Ma

Third Floor Plan

 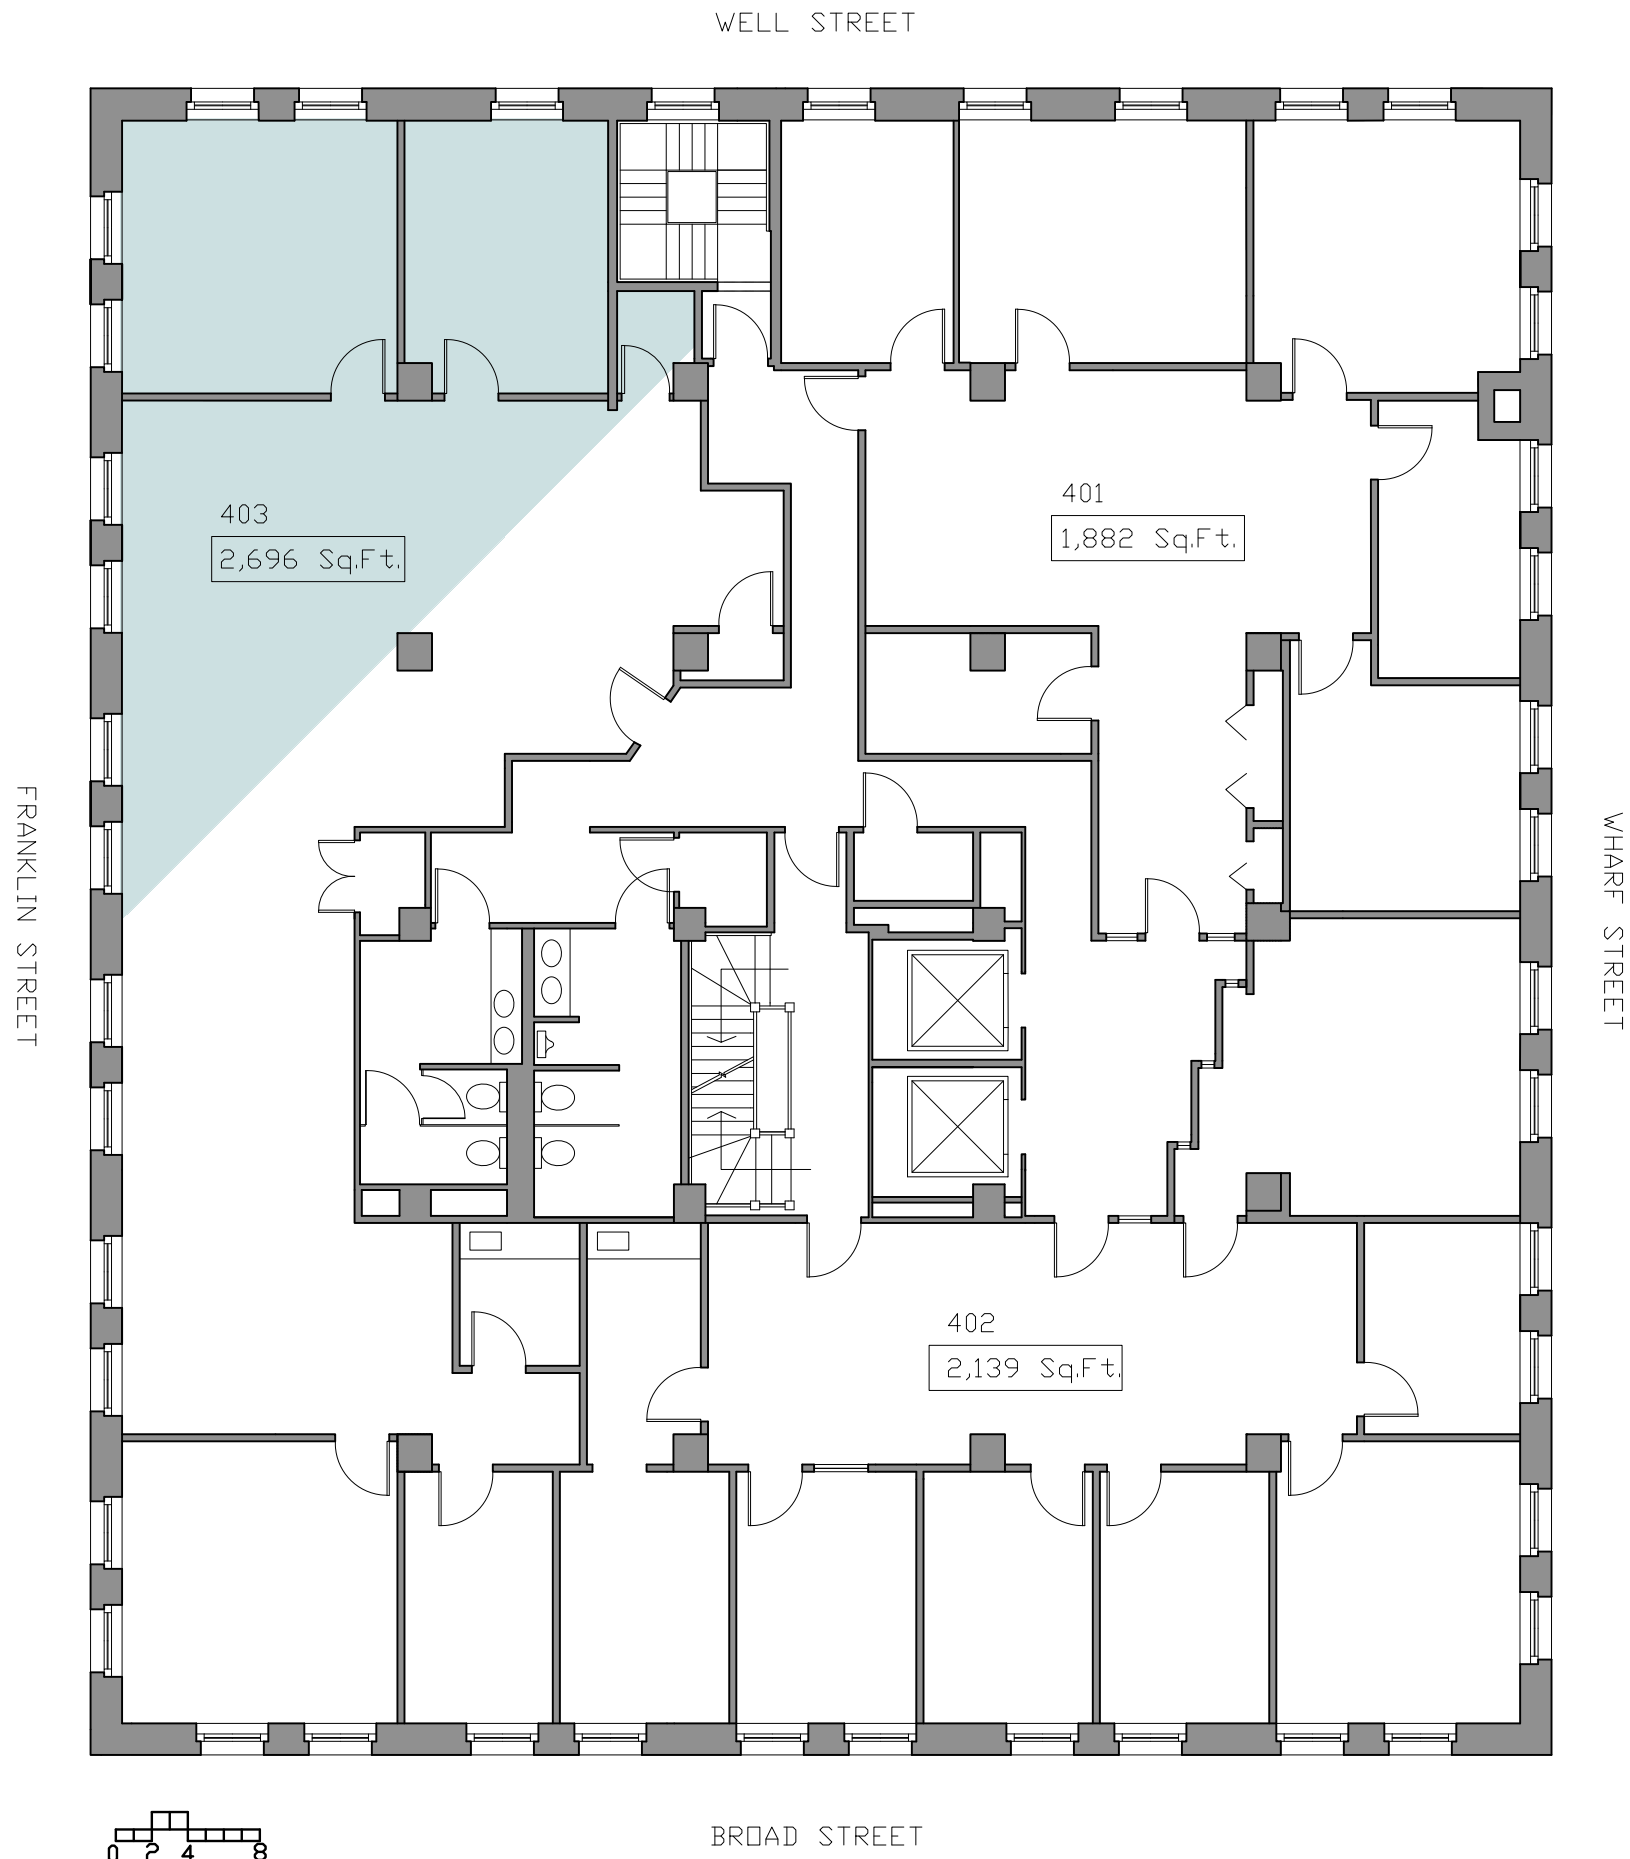

R/U=1.1581

SCALE: 3/32' = 1'

Date: 9.12.2024

Drawn by: AV



Moskow Linn Architects inc.

88 Broad Street Boston, Massachusetts 02110
 tel. 617.292.2000 fax. 617.426.4701 www.moskowlinn.com

A1.0

88 Broad Street
 Boston, Ma

Fourth Floor Plan

 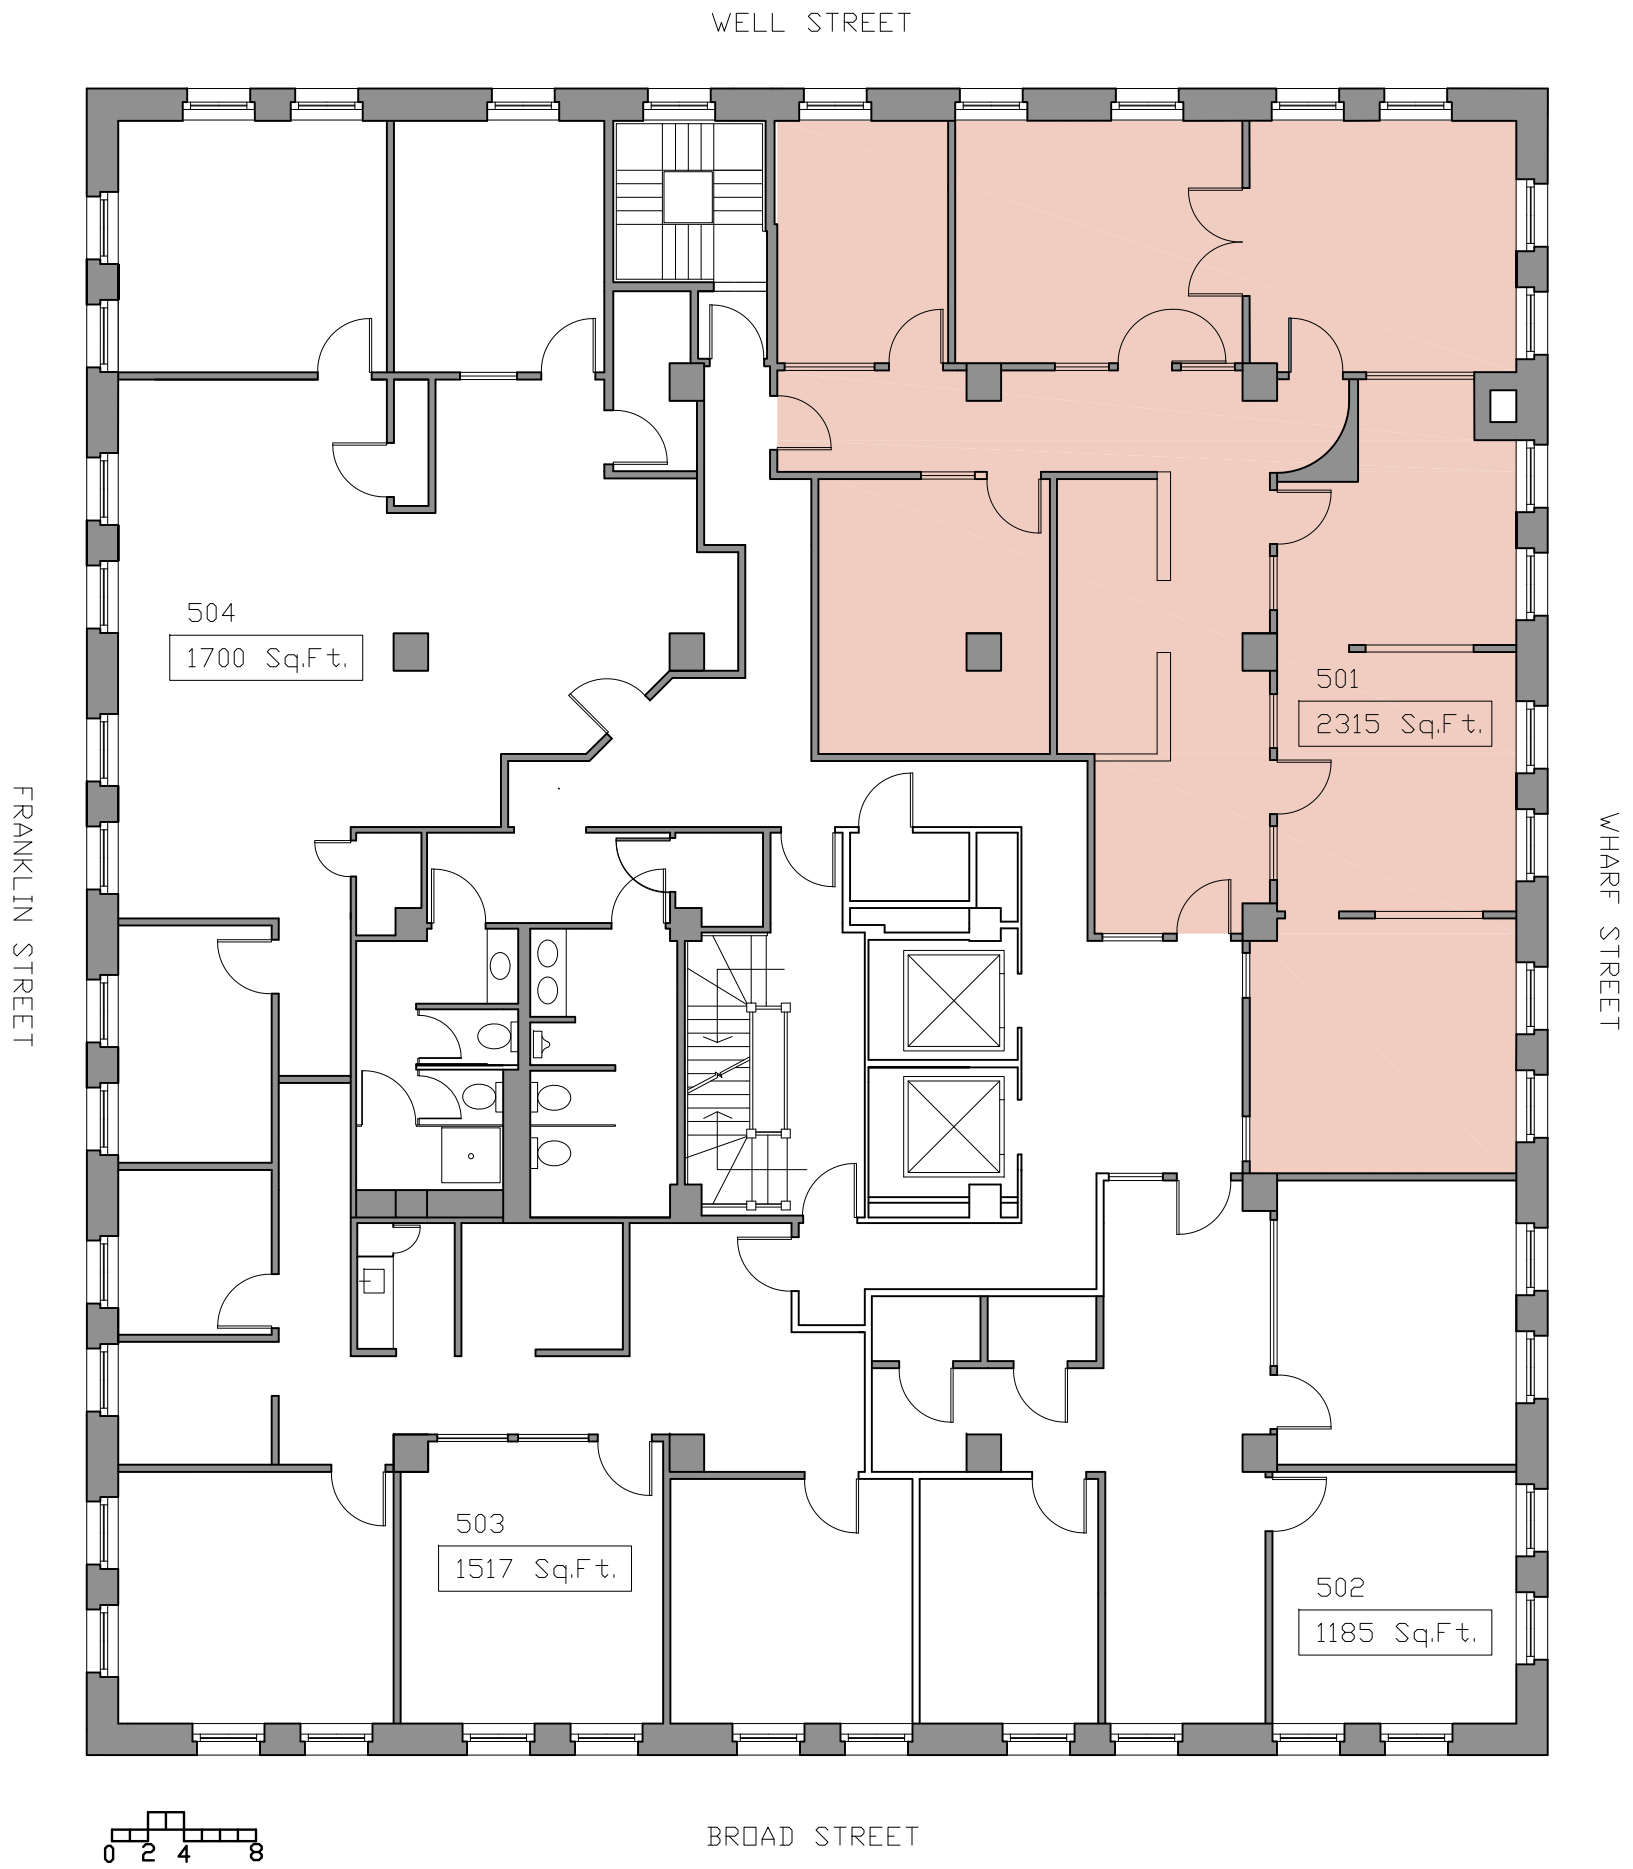



R/U=1.2069

SCALE: 3/32' = 1"
 Date: 3.5.2024
 Drawn by: AV

A1.0

Moskow Linn Architects inc.
 88 Broad Street Boston, Massachusetts 02110
 tel. 617.292.2000 fax. 617.426.4701 www.moskowlinn.com

88 Broad Street
 Boston, Ma
 Fifth Floor Plan

 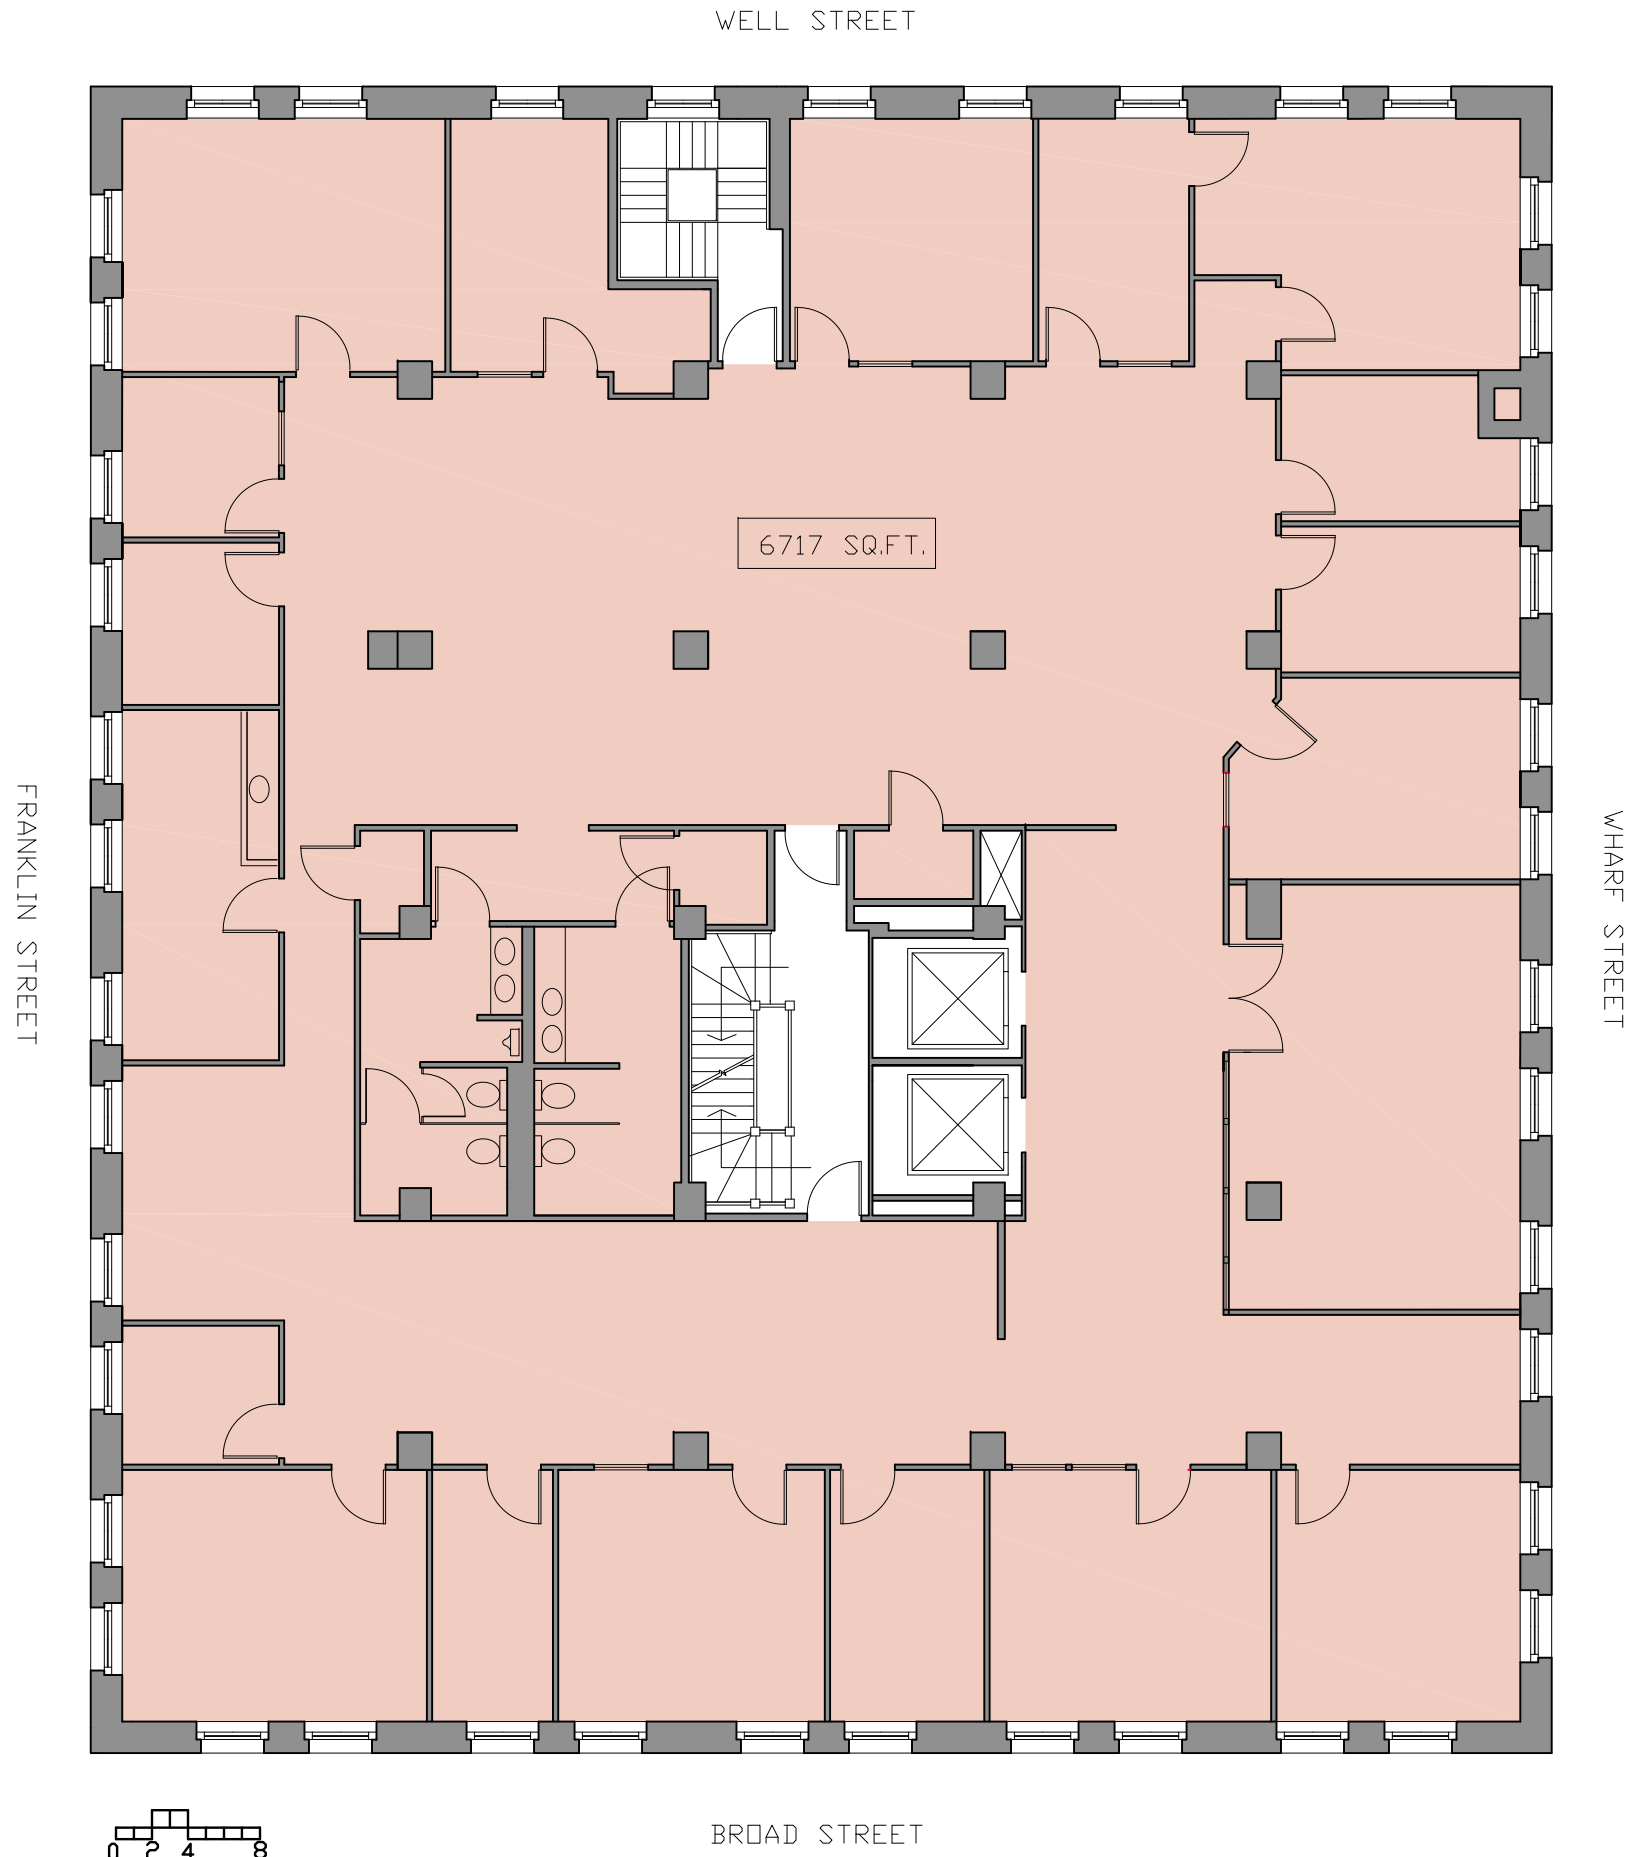

R/U=1

SCALE: 3/32" = 1'

Date: 3.5.2024

Drawn by: AV


A1.0

Moskow Linn Architects inc.

88 Broad Street Boston, Massachusetts 02110
 tel. 617.292.2000 fax. 617.426.4701 www.moskowlinn.com

88 Broad Street
 Boston, Ma

Sixth Floor Plan

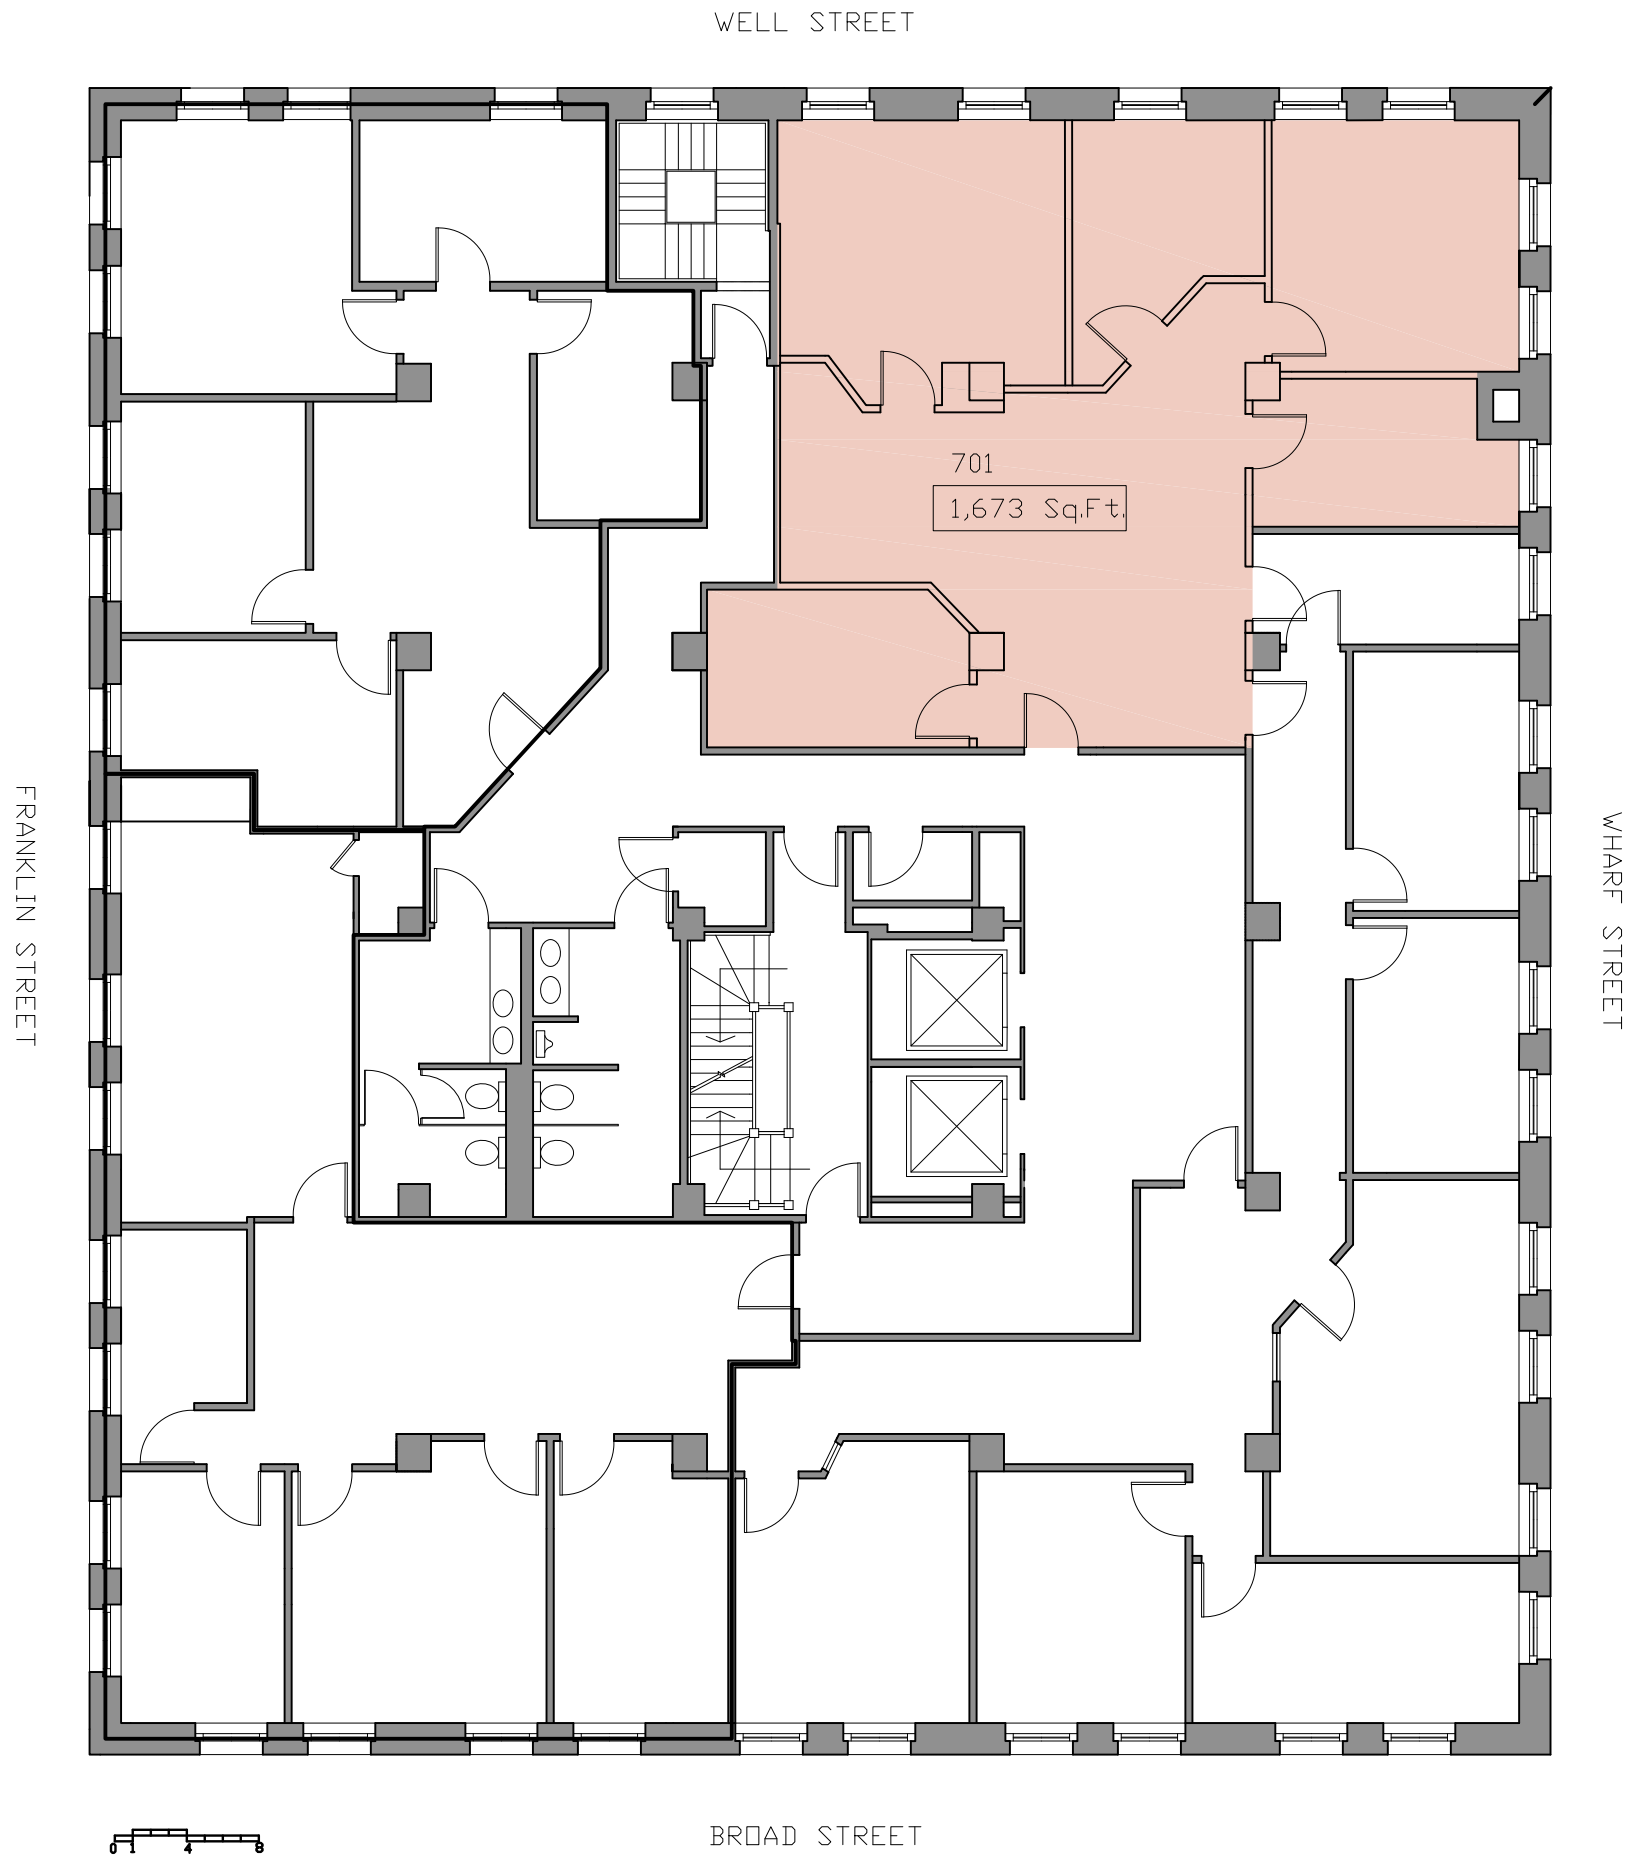

SCALE: 3/32" = 1'

Date: 9.12.2024

Drawn by: AV



A1.0

Moskow Linn Architects inc.

88 Broad Street Boston, Massachusetts 02110
 tel. 617.292.2000 fax. 617.426.4701 www.moskowlinn.com

88 Broad Street
 Boston, Ma

Seventh Floor Plan

 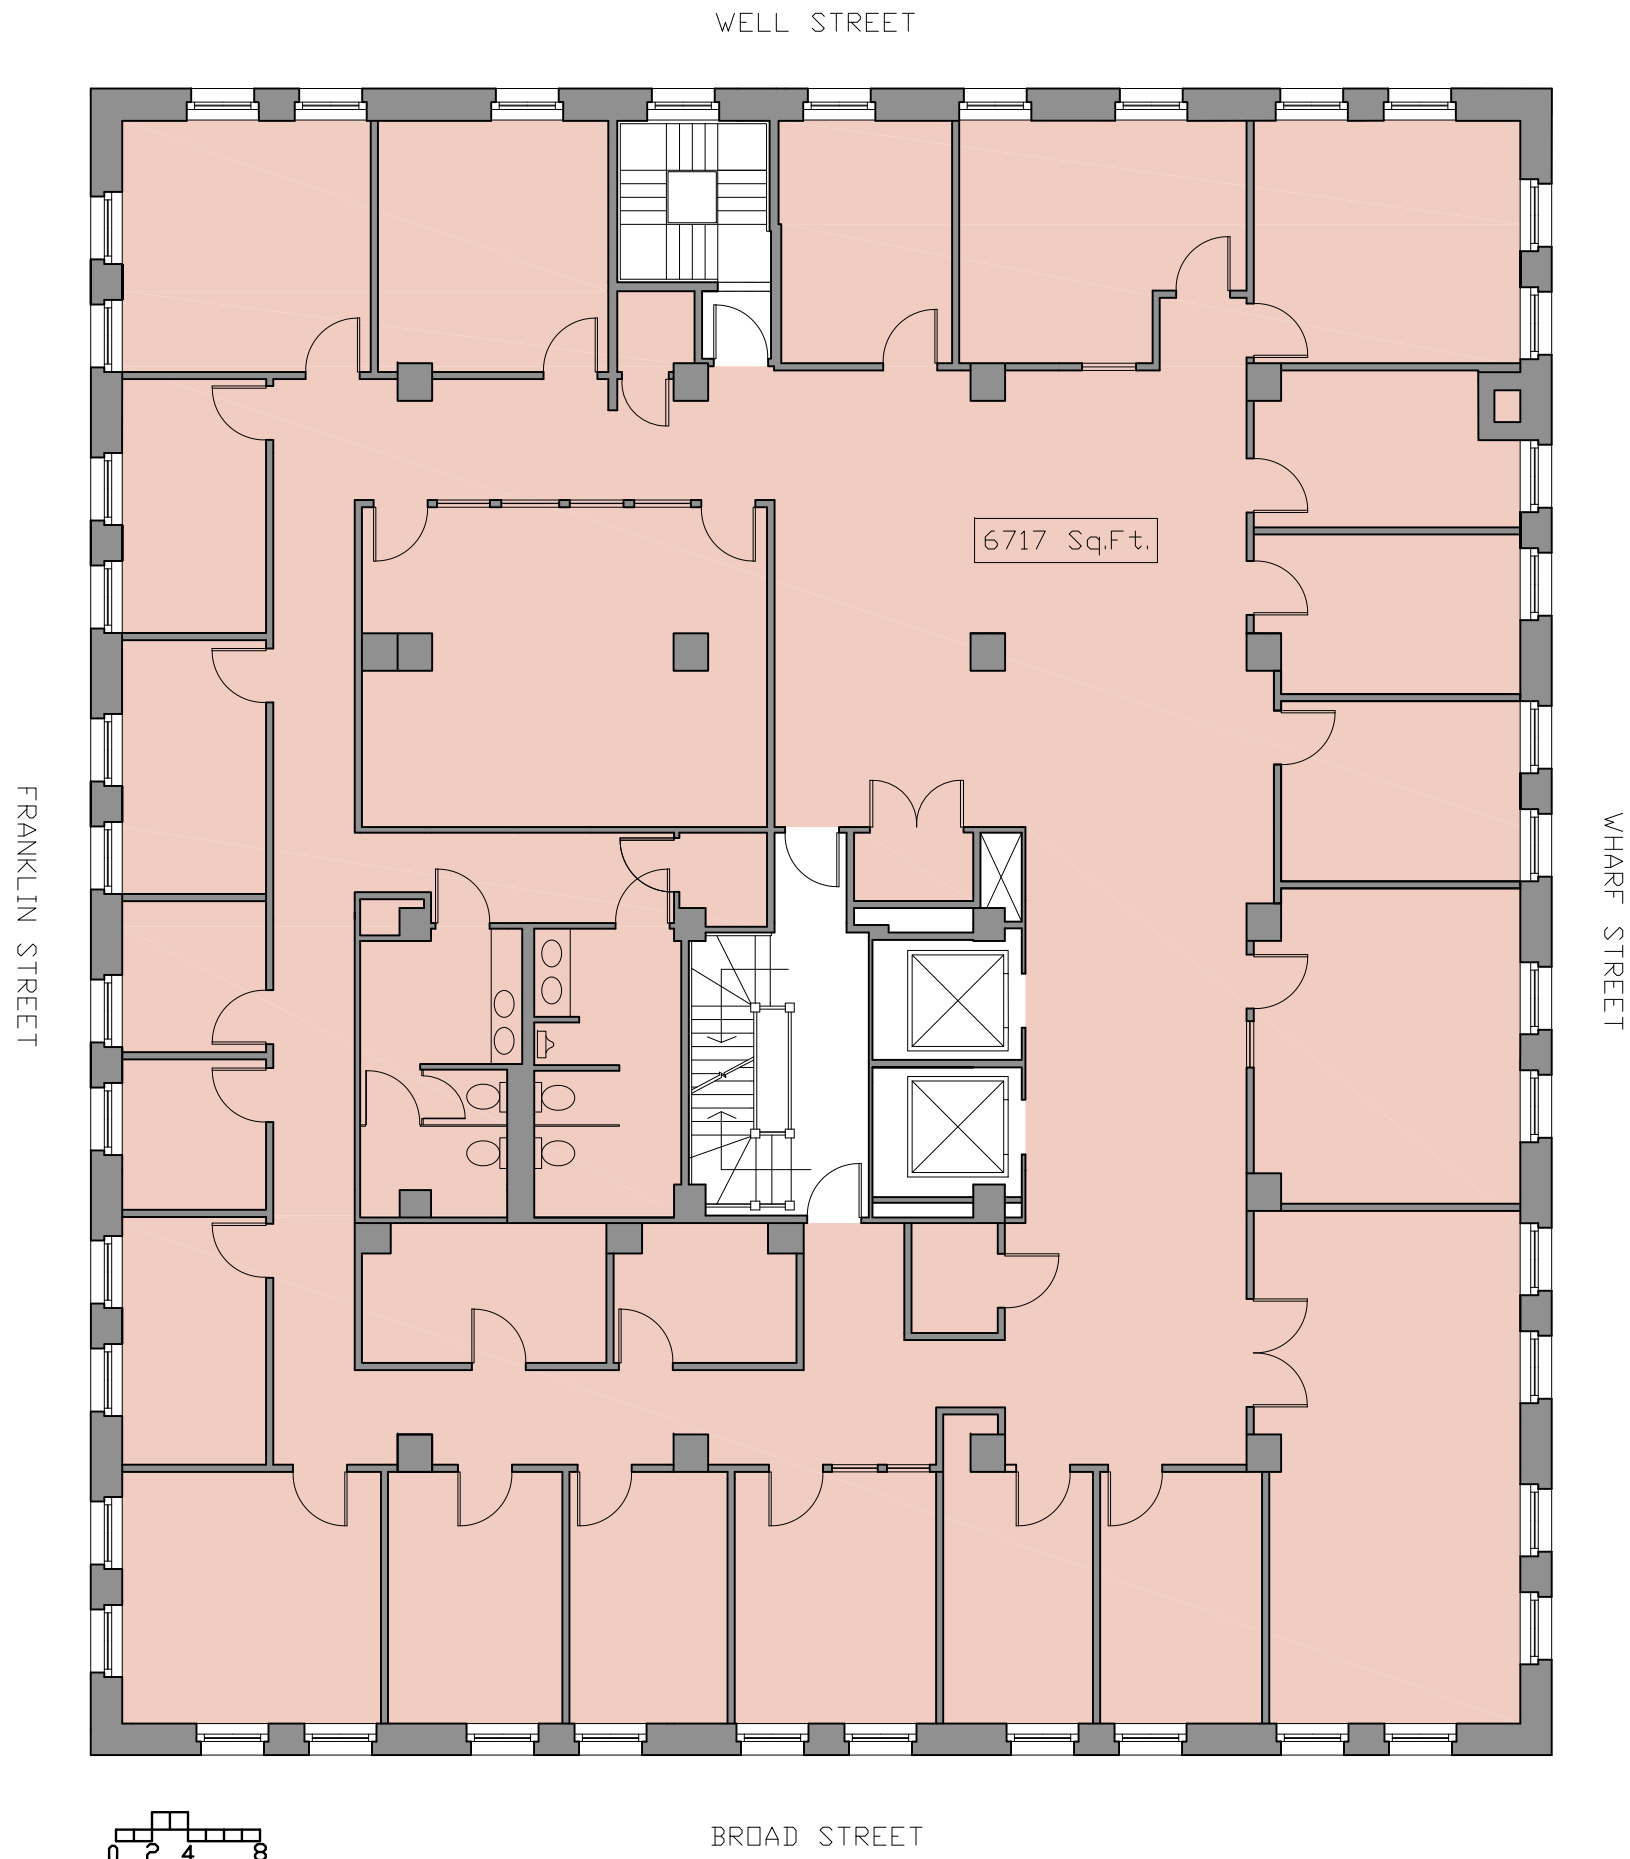

R/U=1

SCALE: 3/32' = 1"

Date: 3.5.2024

Drawn by: AV

A1.0

Moskow Linn Architects inc.

88 Broad Street Boston, Massachusetts 02110
 tel. 617.292.2000 fax. 617.426.4701 www.moskowlinn.com

88 Broad Street
 Boston, Ma

Ninth Floor Plan