



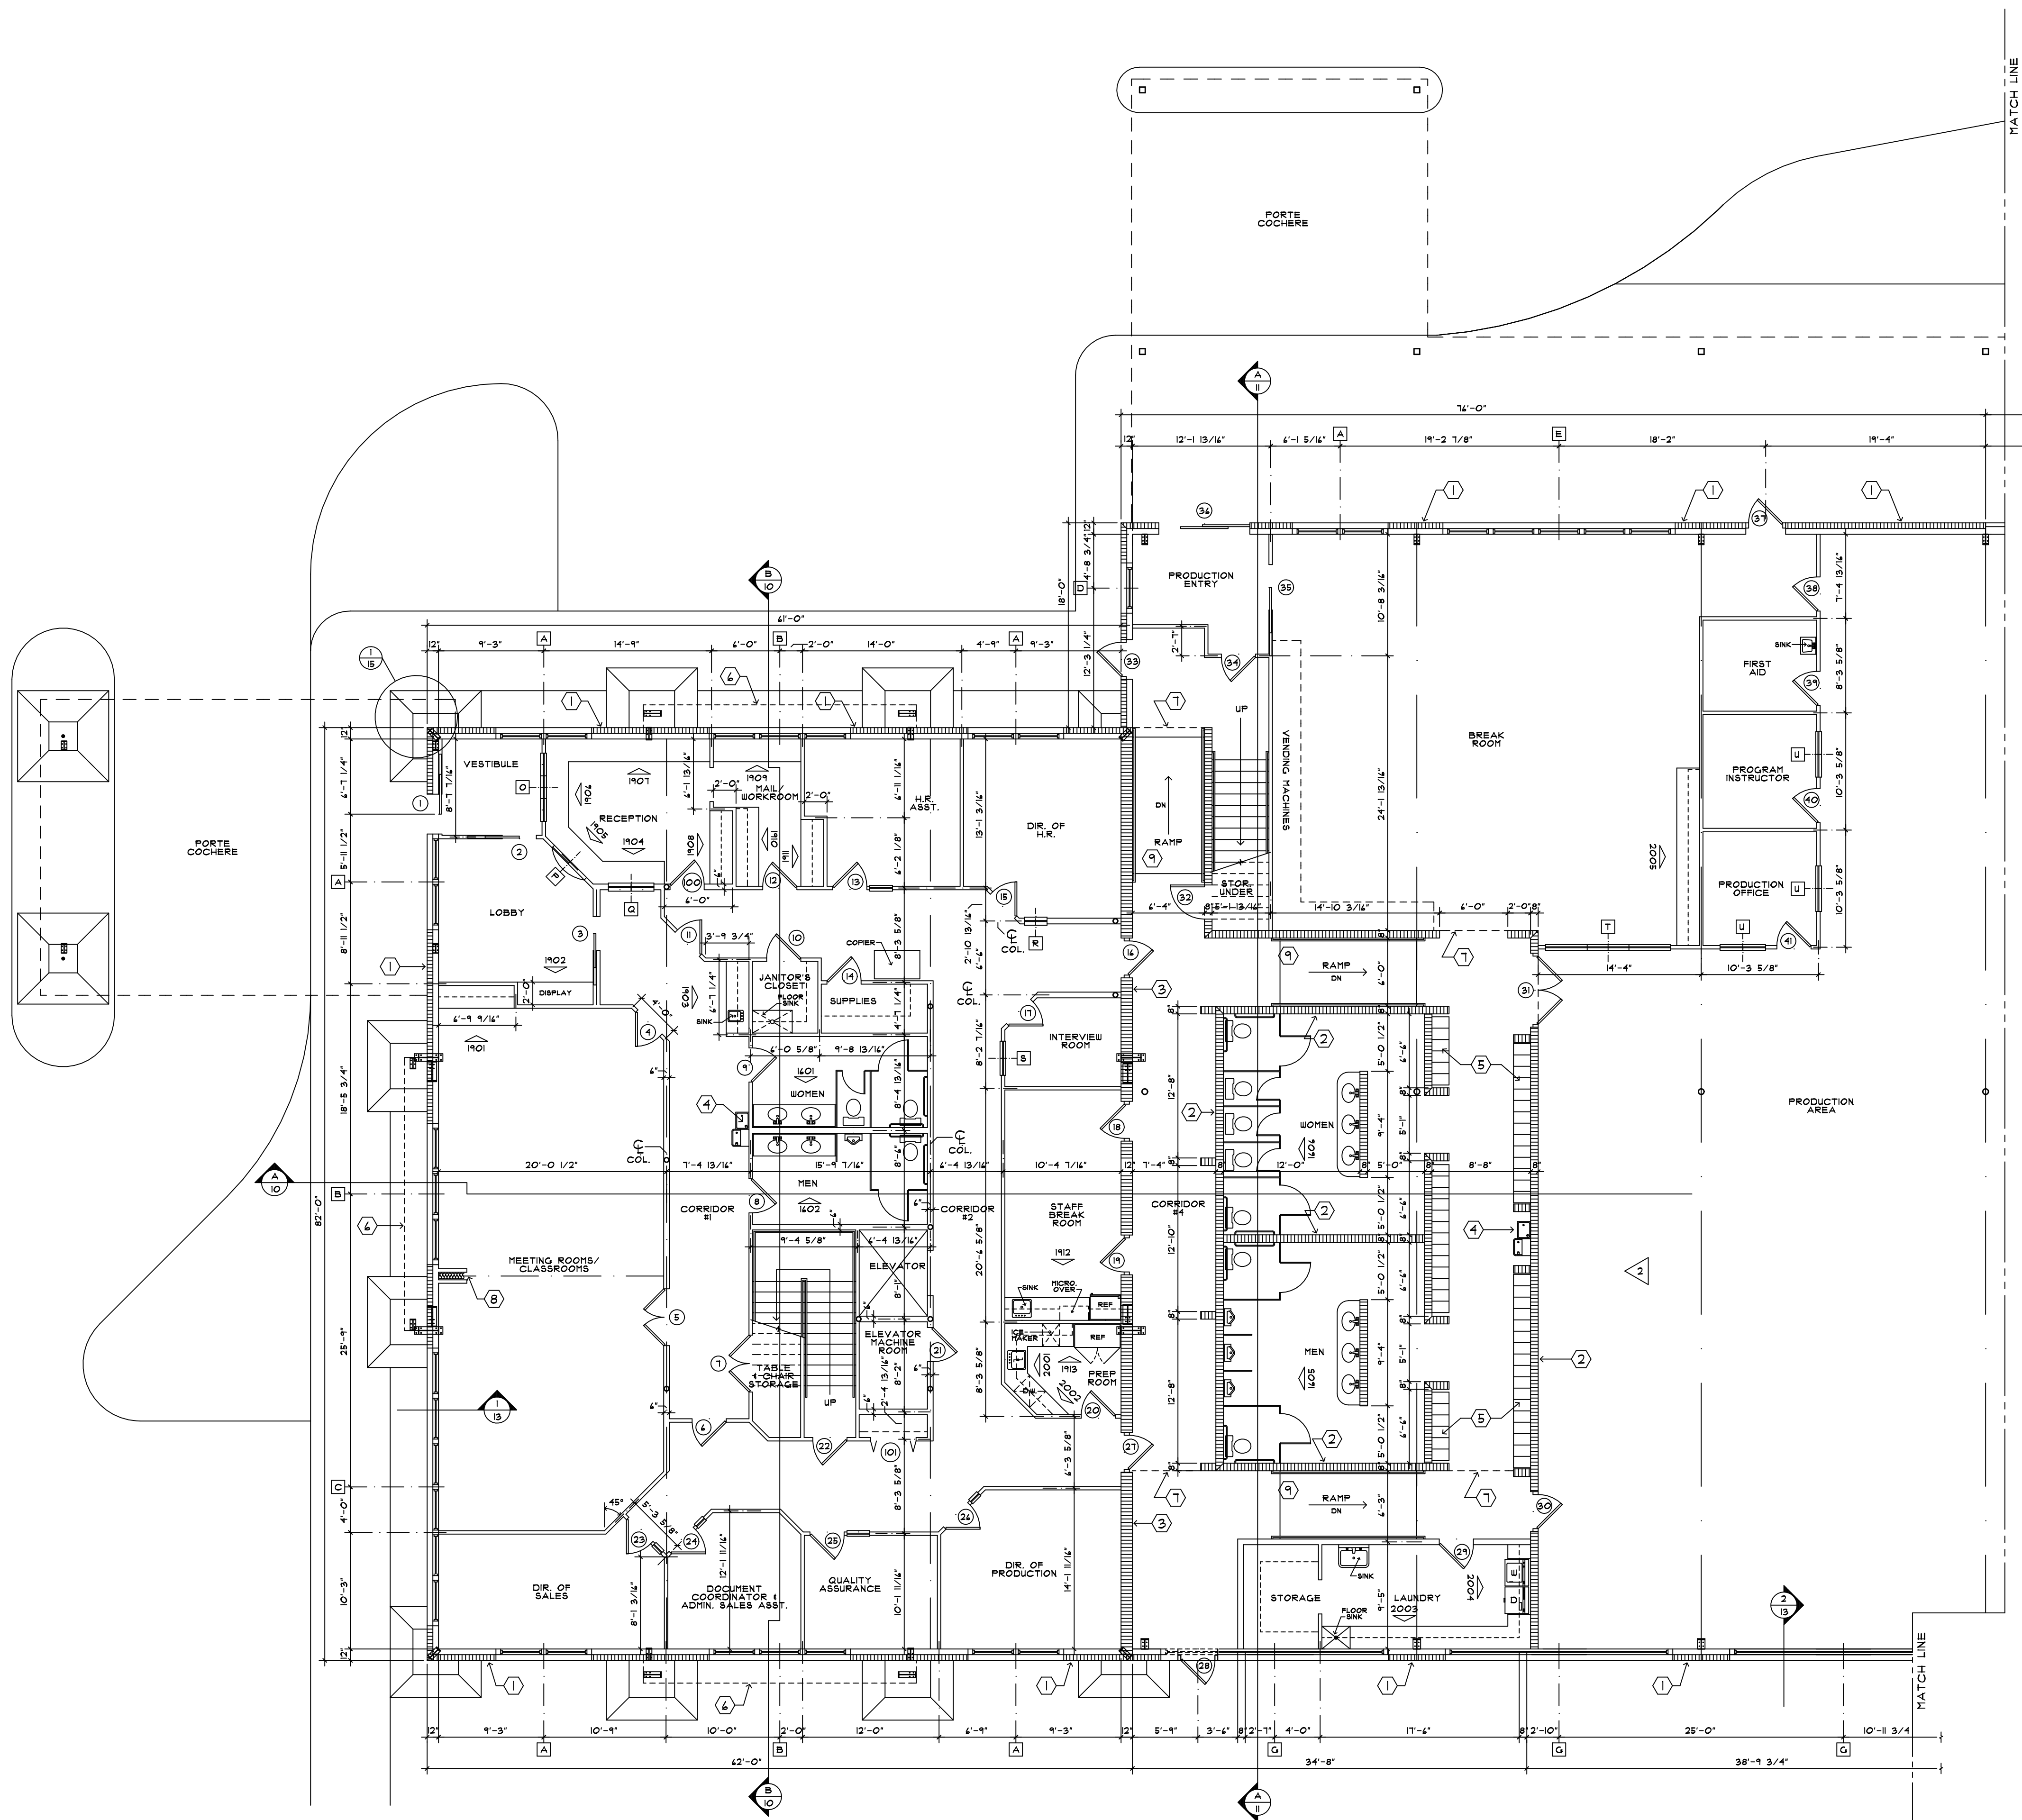

ADMINISTRATION MAIN FLOOR PLAN

SCALE: 1/8"=1'-0"

LEGEND:
- STUD WALLS
- CMU WALLS

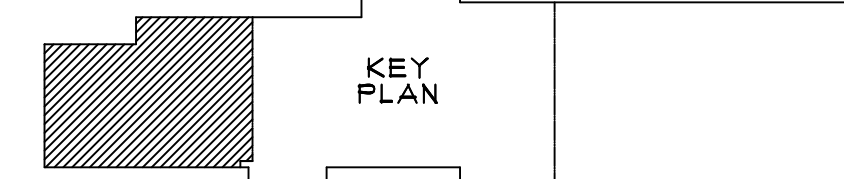

ADMINISTRATION MAIN FLOOR NOTES:

GENERAL: ALL DIMENSIONS ARE FACE TO FACE OF CMU OR STUDS UNLESS OTHERWISE NOTED.
ALL EXTERIOR STUD WALLS TO BE 4" METAL STUDS 20 GA. @ 16" O.C. AND ALL INTERIOR STUD WALLS TO BE 3 5/8" (* = 3 5/8") METAL STUDS 25 GA. @ 14" O.C. UNLESS OTHERWISE NOTED. SOUND INSULATE ALL INTERIOR WALLS W/3 1/2" SOUND ATTENUATION BLANKET. CONTACT ARCHITECT FOR DISCREPANCIES OR MISSING INFORMATION. DO NOT SCALE DRAWINGS.

- ① 4" CMU VENEER - SEE ELEVATIONS
- ② 8" CMU WALLS
- ③ 12" CMU WALL
- ④ ACCESSIBLE WATER COOLER
- ⑤ LOCKERS (NIC)
- ⑥ OUTLINE OF CANTILEVER ABOVE
- ⑦ OUTLINE OF MECH. SPACE ABOVE
- ⑧ FOLDING PARTITION
- ⑨ SEE SHT. #18 FOR RAMP & RAILING DETAILS


REVISIONS	
2	3/08/05

A NEW BUILDING FOR:

HAYWOOD
VOCATIONAL
OPPORTUNITIES


WAYNESVILLE, NORTH CAROLINA

DRAWN :	CHECKED :
DATE :	4/14/04
SCALE :	AS NOTED
JOB NO. :	
SHEET	2-70
OF 20 SHEETS	

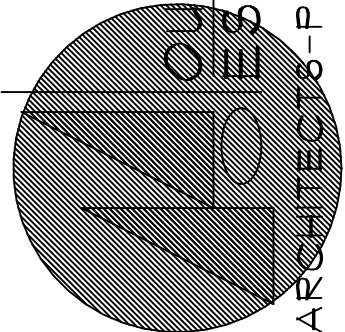

ARCHITECTS-PLANNERS
WAYNESVILLE, NC 28882
PHONE (828) 454-3559
FAX (828) 454-3545

W.P. CUNNINGHAM, A.I.A.
SHANNON PUTNAM, ALLIED A.S.I.D.
135 SOUTH HAYWOOD STREET
WAYNESVILLE, NC 28882
PHONE (828) 454-3559
FAX (828) 454-3545

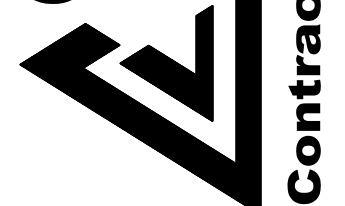

CLARK &
LEATHERWOOD
INC.

Contractors • Construction Managers