
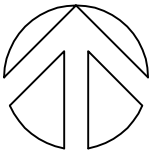
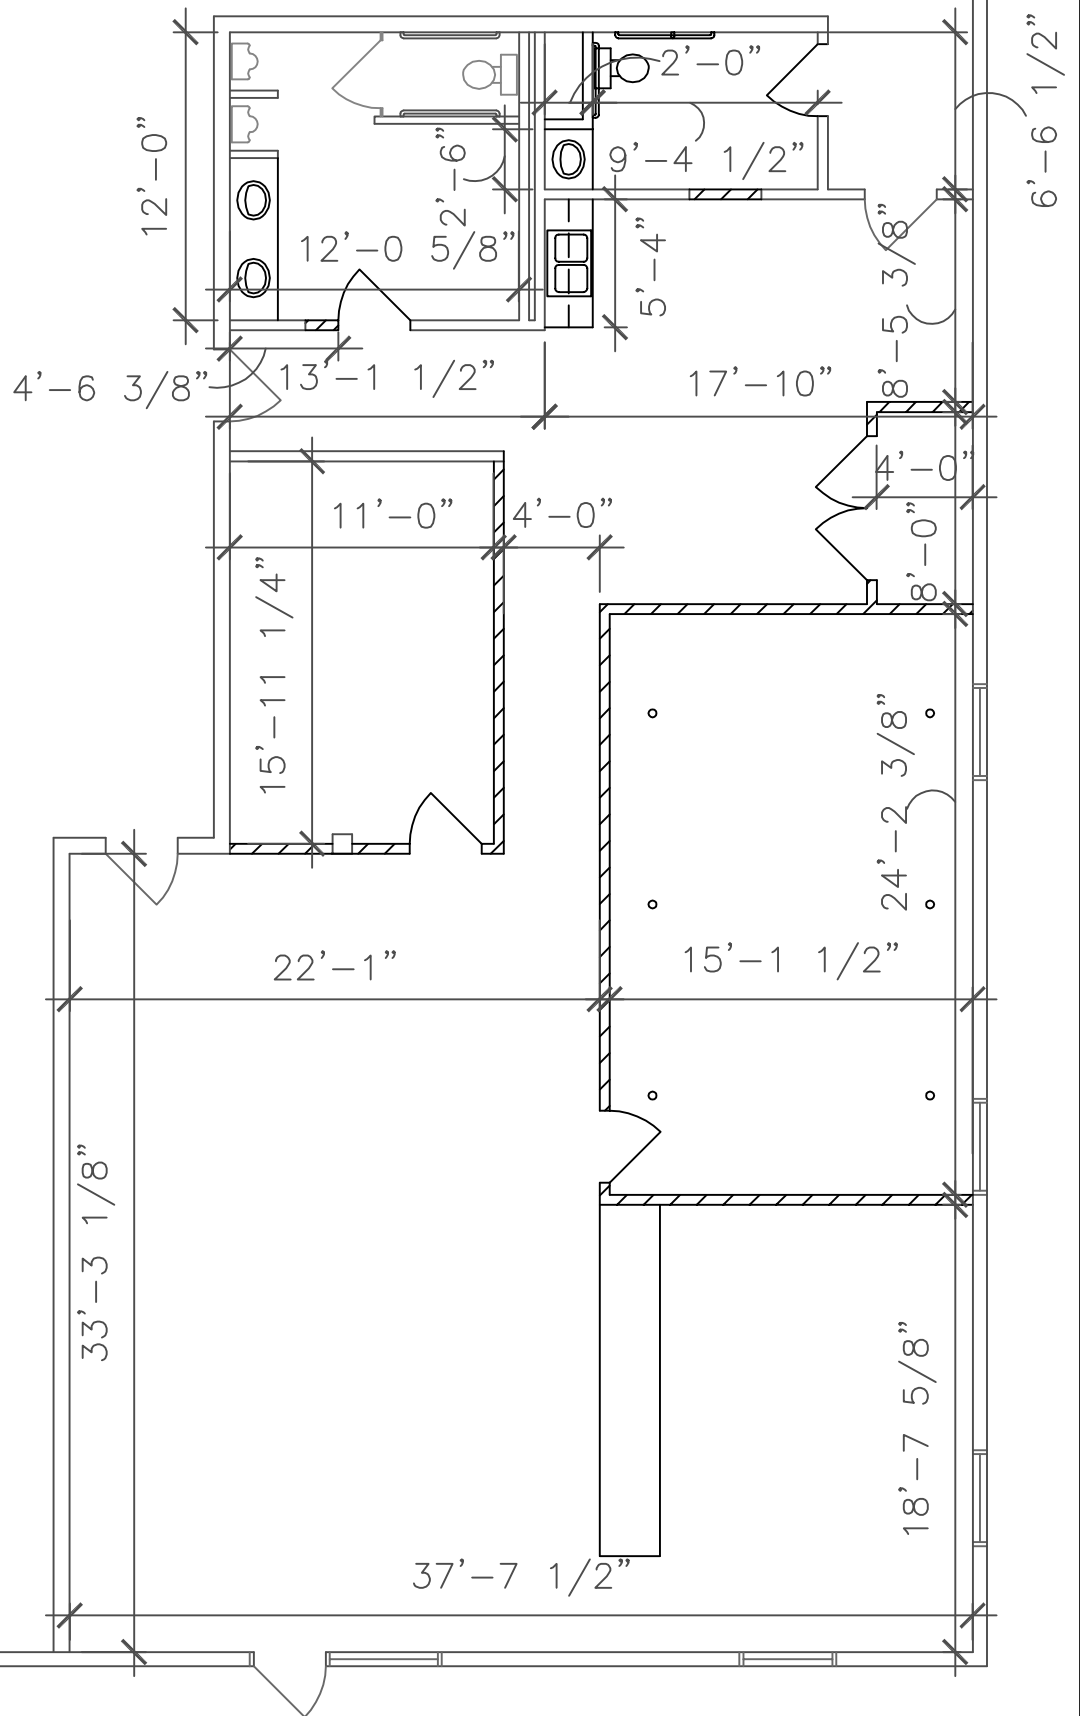


WALL LEGEND

EXISTING
NEW

 

SEQUENCE OF	SHEET NUMBER A4	PROJECT		NEW FLOOR PLAN	
		CHARTER INVESTORS, LLC. 4219 CHARTER AVE.		DESIGNED BY DH	fusiondesign
				DRAWN BY DH	
	2	REV	SCALE 1/8"=1'-0"	DATE 5/14/18	
4700 nw 156th street edmond, oklahoma 73013 405.306.4233 phone 405.285.4595 fax					