
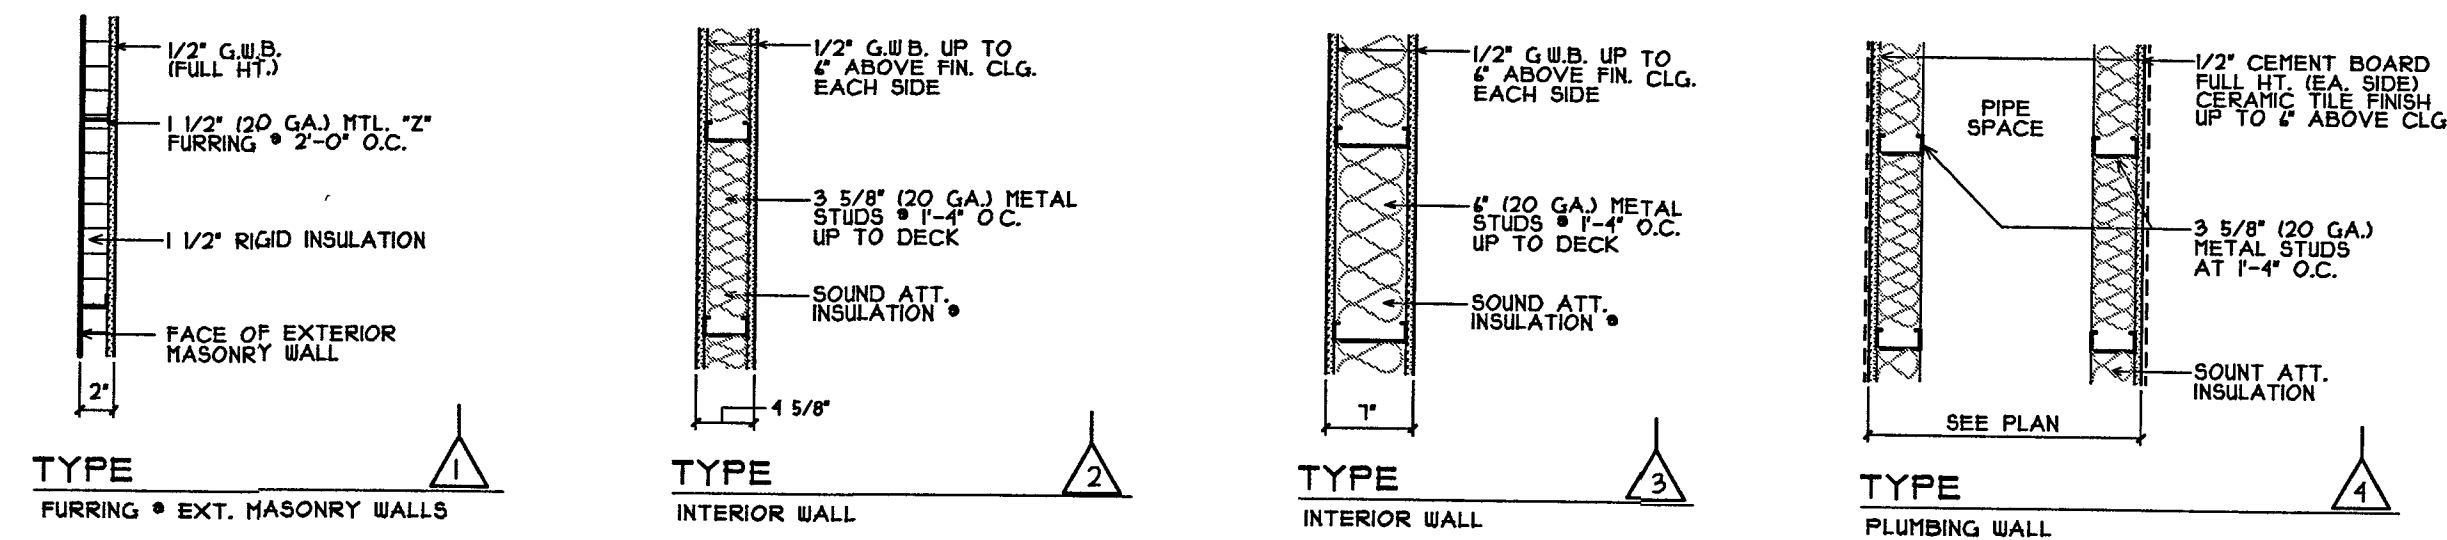


PLOT DATE: 1/12/2005 PLOT THE: 251 PM PATH/NAME: F:\DATA\PROJECTS\0005\0523\0523-A12-AEC

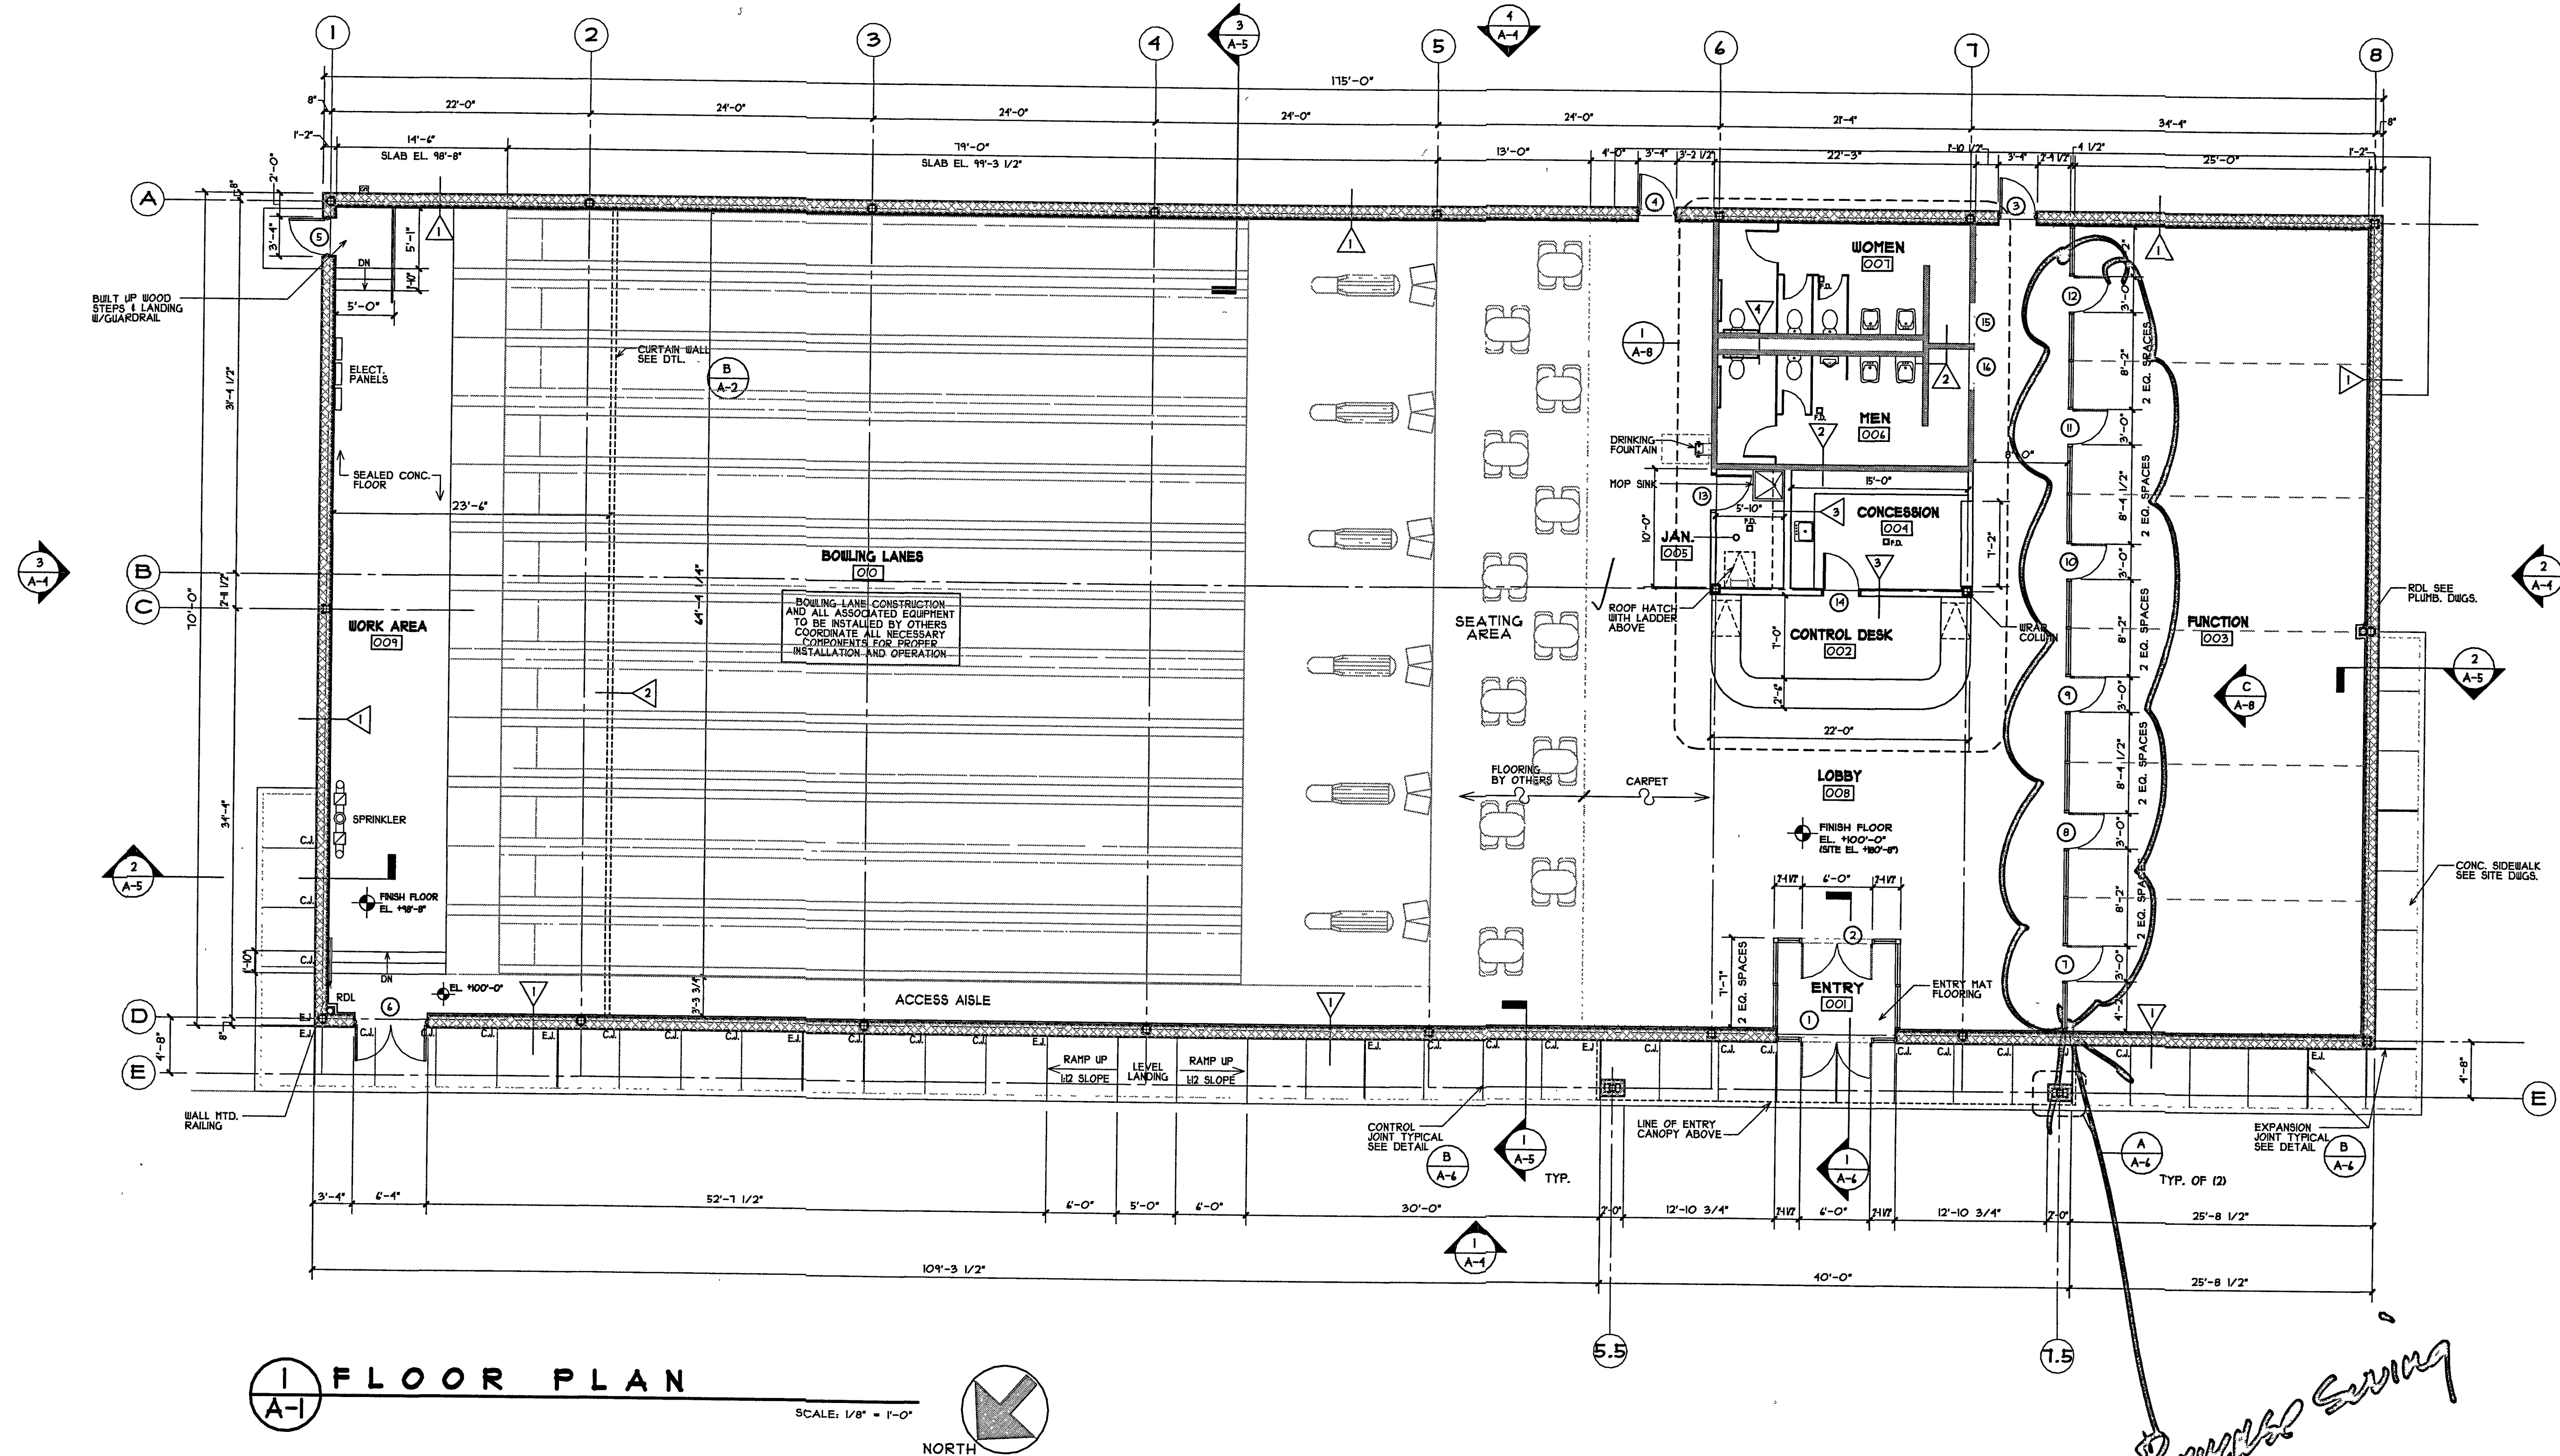

WALL TYPES

NOTE:
ALL WOOD FRAMING, BLOCKING, 4 PLYWOOD TO BE FIRE RETARDANT TREATED (F.R.T.)
REFER TO REFLECTED CEILING PLAN (SHEET A-2) FOR CEILING TYPES/LOCATIONS
ALL FULL HEIGHT WALLS TO BE BRACED @ 4'-0" O.C. TYP.
G.W.B. TO HAVE CONTROL JOINTS @ 30'-0" O.C. TYP.

SCALE: 3/4" = 1'-0"

SHEET TITLE	FLOOR PLAN & DETAILS
JOB NAME	Ieda lanes
REVISIONS	
1	
2	
DRAWN BY: MB
CHECKED BY: MB
DATE DRAWN: 5/12/05
DATE ISSUED: 6/15/05
SCALE: AS NOTED
JOB NUMBER: 0523
ARCHITECT'S SEAL
ENGINEER'S SEAL