



FRONT ELEVATION

NOTE: TOP OF WINDOWS ARE ABOUT 3'-0" BELOW CEILING

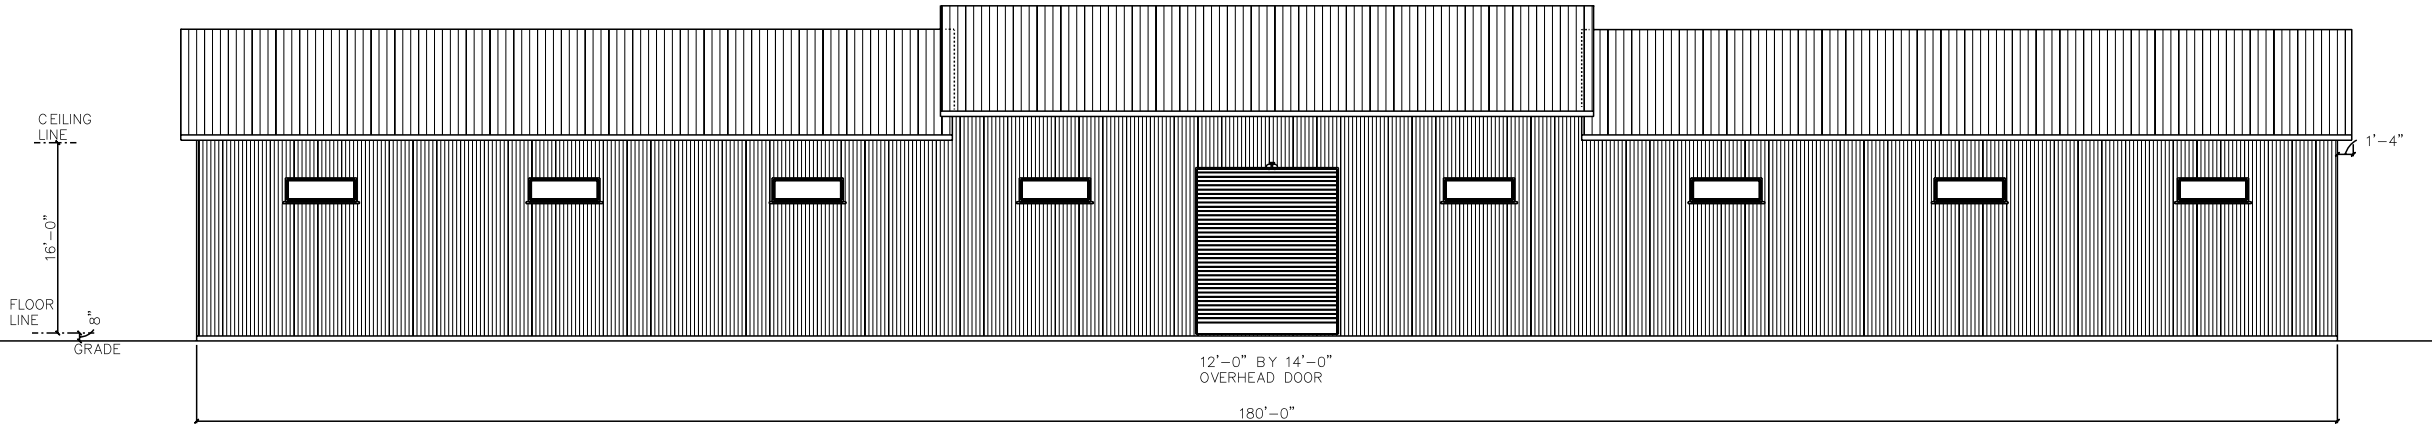


REAR ELEVATION

NOTE: TOP OF WINDOWS ARE ABOUT 3'-0" BELOW CEILING

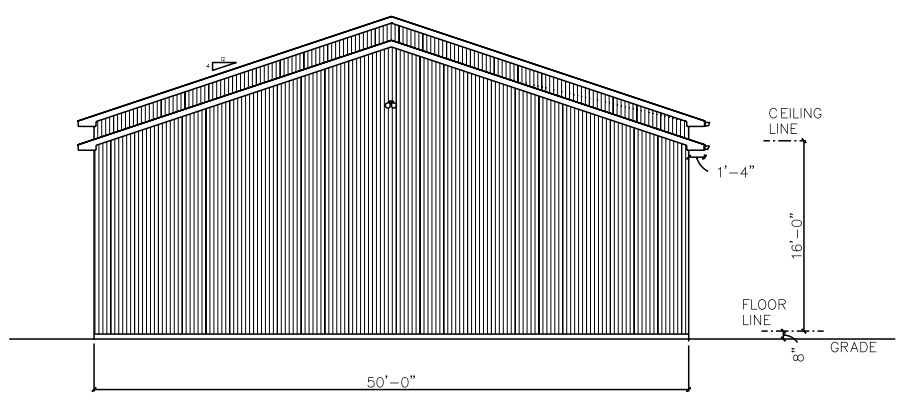

RIGHT ELEVATION

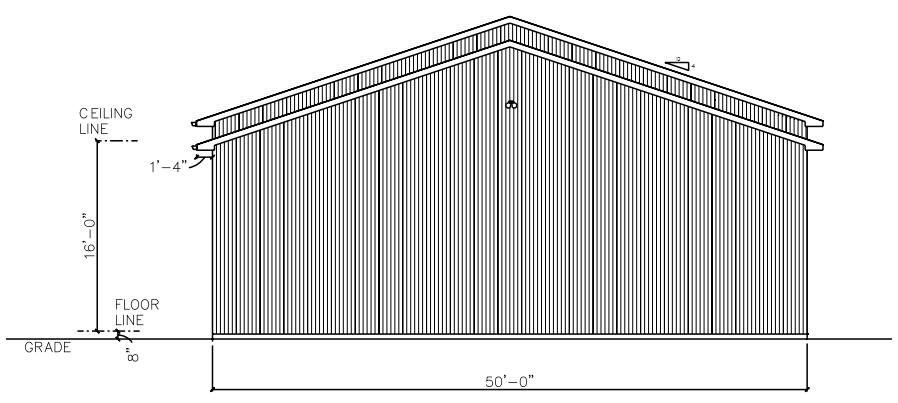

LEFT ELEVATION

NOTES:

STORAGE/GARAGE BUILDING

ELEVATIONS

555 POUND ROAD
TOWN OF ELMA

SCALE 1/8" = 1'-0"

DATE DECEMBER 13, 2023

DRAWN BY R. LEARY

1 OF 4