

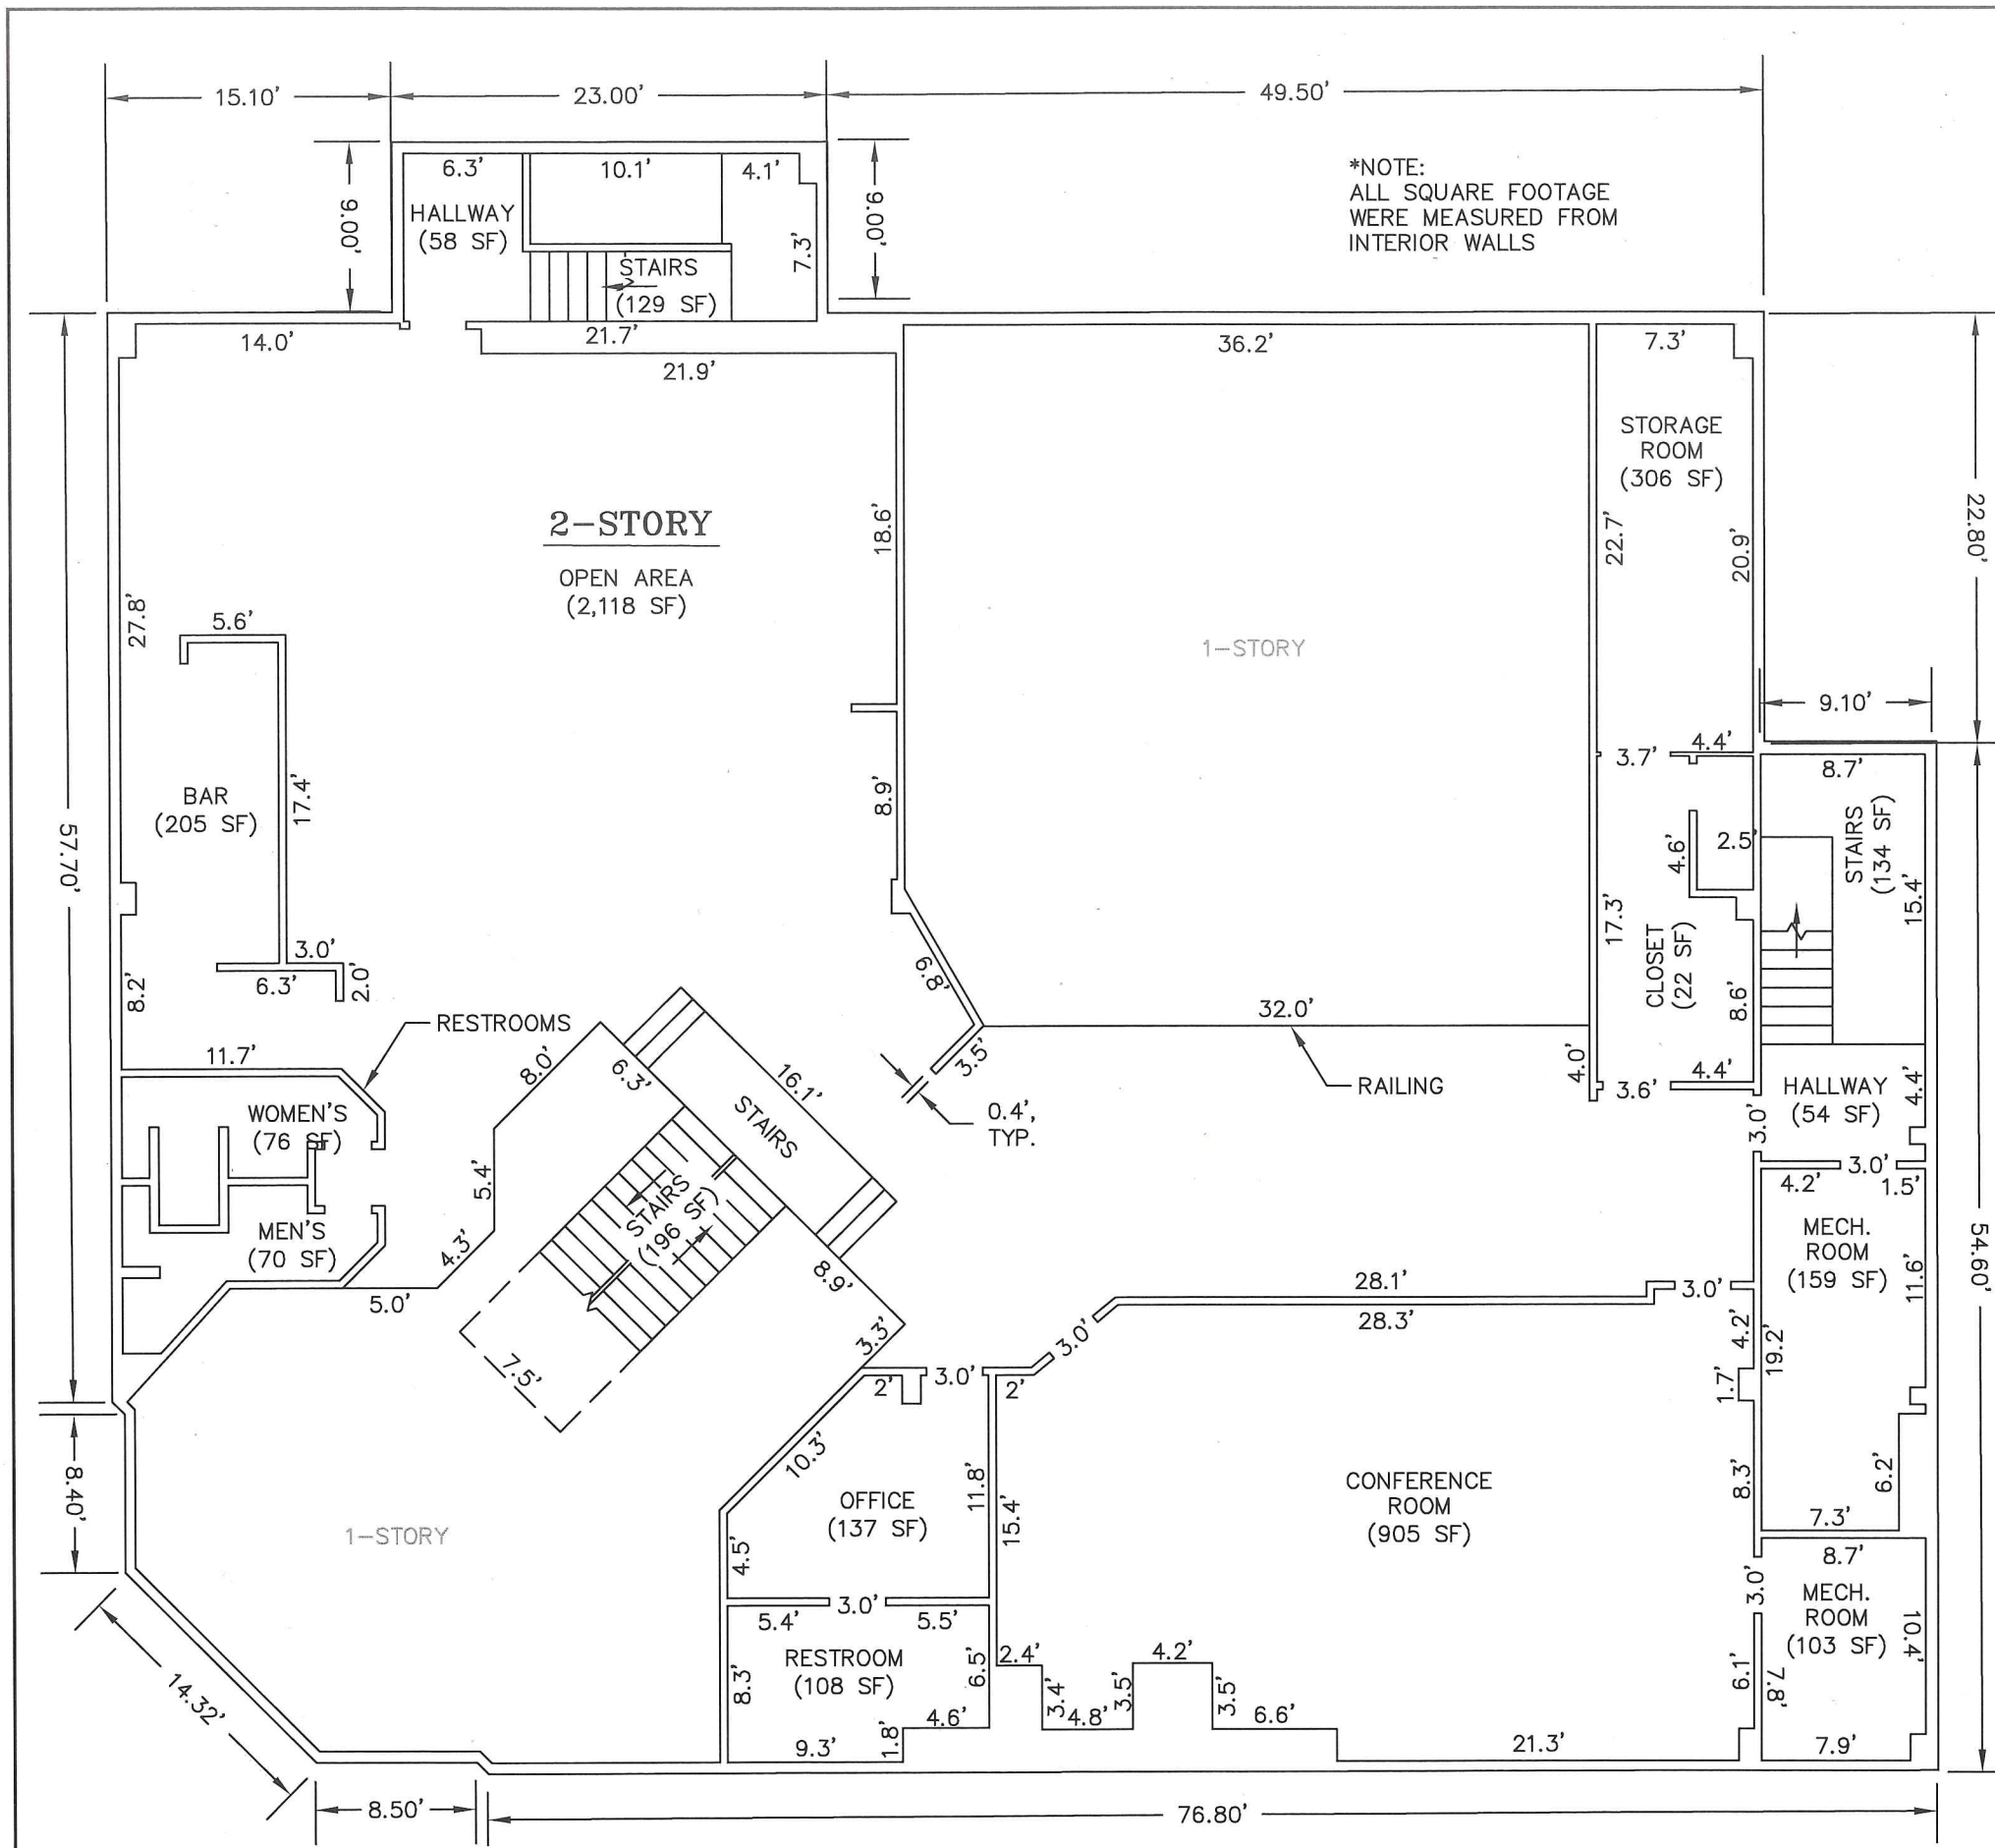


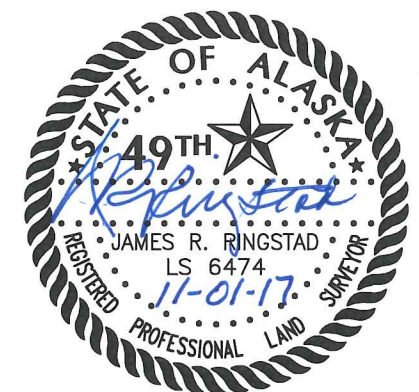

GRAPHIC SCALE

 

PROJECT: SITE PLAN (600 OLD STEESE HWY) A PORTION OF THE SW1/4 OF THE SE1/4 & THE SE1/4 OF THE SW1/4 BEING A PORTION OF GOVERNMENT LOT 8, SECTION 2, T1S, R1W, F.M., AK. (TAX LOT 213) FAIRBANKS RECORDING DISTRICT		PREPARED FOR: LANE NICHOLS 2052 NORTH VAN HORN COURT FAIRBANKS, AK 99701	
DRAWN: CLS	 3 TIER-Alaska, Corp. P.O. Box 71940 432 Lignite Avenue Fairbanks, AK 99707-1940 (907) 456-5895		JOB NO. 3TA17508
CHECKED: JRR			SHEET NO. 2
SCALE: 1"=10'			OF 2
DATE OF SURVEY: 11/01/2017			FIELD BOOK 1707-70