


PROJECT NO : 84-03

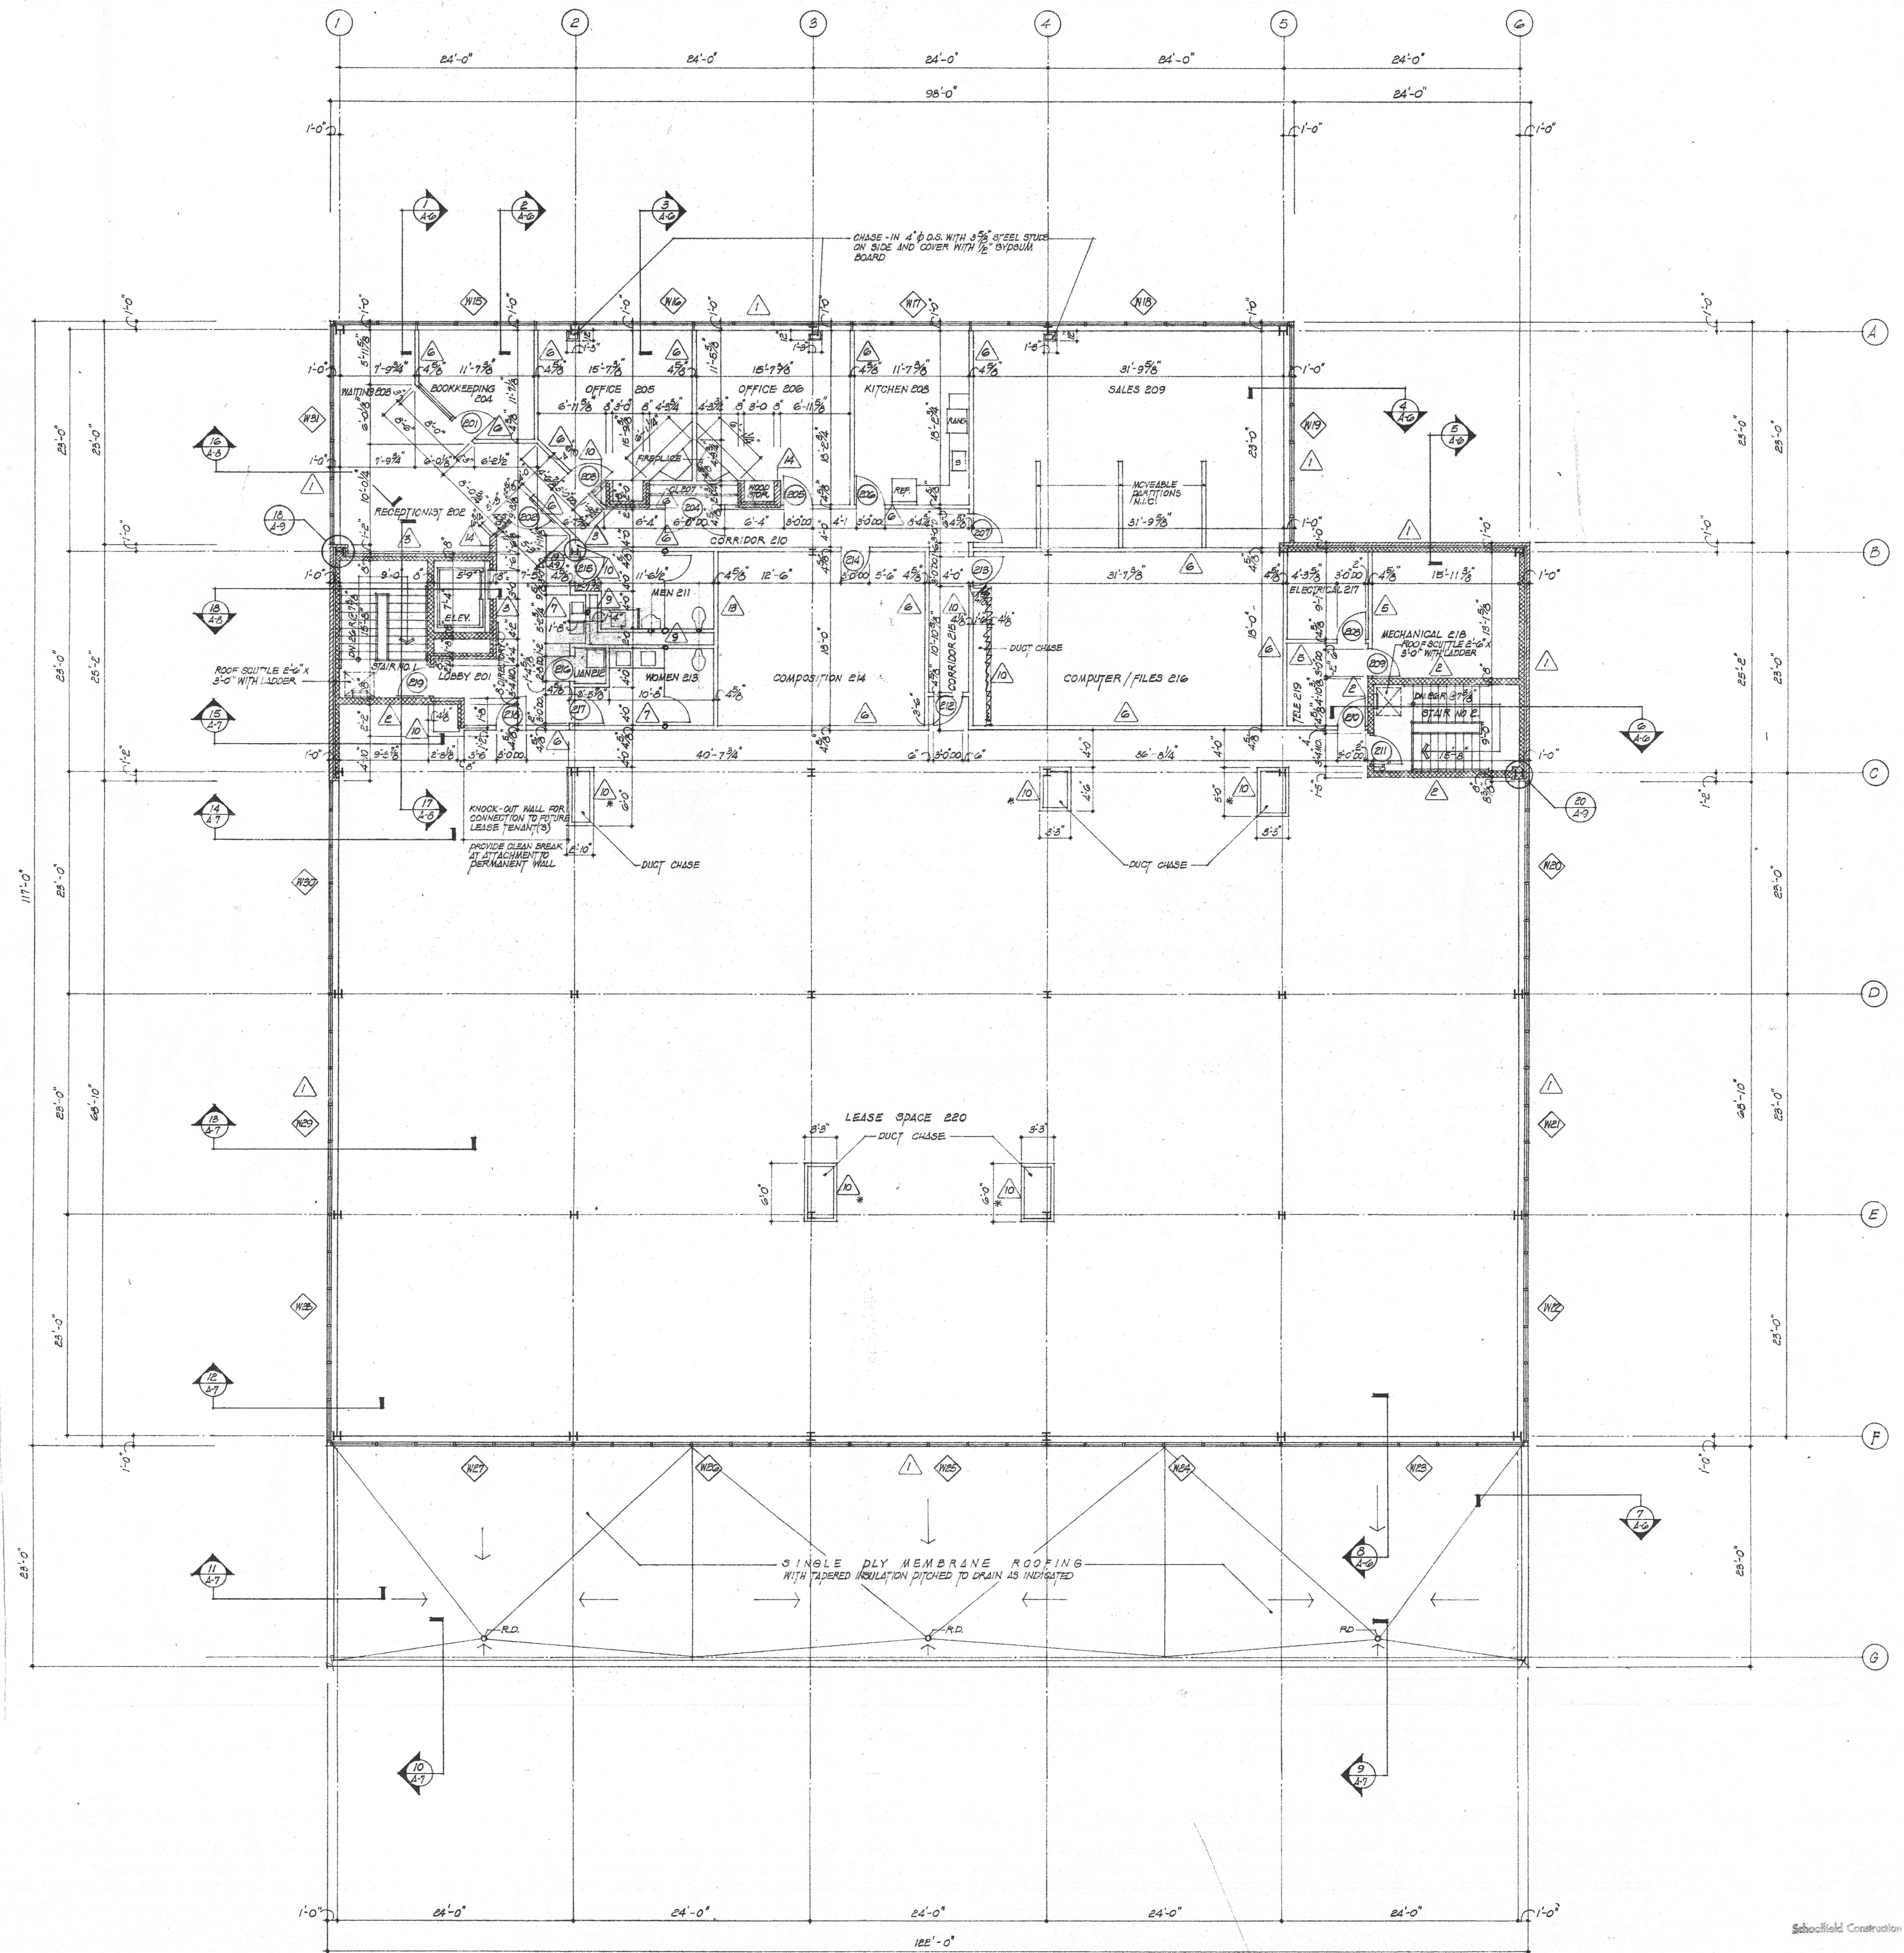

Schoolfield Construction Co., Inc.
MAY 15 1985
Job _____
Date _____

DRAWN BY: FCL	CHECKED BY: KCL	DATE: MAY 1, 1985

REVISIONS

SHEET TITLE: SECOND FLOOR PLAN

F & E PARTNERSHIP HOUSE OF PRINTING, INC. FACILITY 15401 OLD COLUMBIA PIKE BURTONSVILLE, MD 20866
--

CELENTANO - ESPOSITO, INC. ARCHITECTS and PLANNERS 8214 ASHFORD BOULEVARD LAUREL MARYLAND, 20707

SHEET NO: A-2
PROJECT NO: 84-03