FINISH SCHEDULE										
ROOM	FLOOR	BASE	WALLS	CEILING		REMARKS				
			,	MATL & FINISH	HT.					
KITCHEN	LVP	VINYL	FRP TO 8'AFF. PAINTED GWB, BALANCE	ACOUST.	9'	MARLITE FRP WITH MARLITE MOLDINGS (4" COV BASE, CORNER TRIM, & EDGES); NON-SLIP LVP				
ENTRY / WAITING	LVP	VINYL	PAINTED GWB.	ACOUST.	9'					
CORRIDOR	LVP	VINYL	PAINTED GWB.	ACOUST.	9'					
FAMILY RR I	LVP	VINYL	PAINTED GWB.	ACOUST.	9'					
FAMILY RR 2	LVP	VINYL	PAINTED GWB.	ACOUST.	9'					
OFFICE	LVP	VINYL	PAINTED GWB.	ACOUST.	9'	1				
FUT. EXPANSION	CONC.	N/A	N/A	N/A	9'					
						<u>.</u>				

## FINISH NOTES:

1) PAINTED SURFACES SHALL RECEIVE I COAT PRIMER \$ 2 COATS SATIN PAINT, TYP (COLOR BY OWNER).

2) CONC. FLOOR FINISH SHALL BE SEALED CONCRETE. 3) LVP FINISH IS LUXURY VINYL PLANK, NON-SLIP SURFACE \$ WATER RESISTANT (SELECTED BY OWNER).

4) ACOUSTIC CEILING TILE SHALL BE ARMSTRONG "KITCHEN ZONE" MEETING USDA AND FSIS GUIDELINES, OR EQUAL.

5) FRP PANELS SHALL BE APPLIED TO INTERIOR FACE OF ALL WALLS IN KITCHEN AREA ONLY. 6) STANDARD VINYL COVE BASE SHALL ONLY BE APPLIED TO PAINTED GWB FINISHED WALLS. COVE BASE IN KITCHEN AREAS

DOOR SCHEDULE										
DOOR MARK	TYPE	DOOR E WIDTH HEIGHT			PANIC HRDWR.		COMMENTS			
1	IM	3'-0"	7' - 0"	N/A	YES	НМ	4"x25" TEMPRD. GLAZING; CLOSER \$ SS KICK PLATES			
2	WD	3' - 0"	7' - 0"	N/A		НМ	4"x25" TEMPRD. GLAZING; SS KICK PLATES			
3	WD	3' - 0"	7' - 0"	N/A		НМ	CLOSER \$ SS KICK PLATES			
4	ALUM	(2)3' - 0"	7' - 0"	N/A	YES	ALUM.	DUAL PANE, LOW-e, TEMPERED, INSULATED GLAZING WITH CLOSER & PANIC HARDWARE; CONTINUOUS, FULL HT. HINGES			
5	ALUM	3' - 0"	7' - 0"	N/A	YES	ALUM.	DUAL PANE, LOW-e, TEMPERED, INSULATED GLAZING WITH CLOSER & PANIC HARDWARE; CONTINUOUS, FULL HT. HINGES			
DOOR NOT	FS.									

1) ALL GLAZING IN FIRE RATED DOOR ASSEMBLIES SHALL COMPLY WITH \$ BE TESTED TO ASTM E 119 OR UL 263 AND NFPA 262 TO THE MAXIMUM SIZE TESTED AND IN ACCORDANCE WITH THEIR LISTINGS.

2) ALL DOORS TO INCLUDE ANSI/BHMA GRADE 2 BRUSHED ALUMINUM CYLINDRICAL LEVER LOCKING HARDWARE UNLESS OTHERWISE NOTED. HARDWARE SHALL BE YALE YMCLIOO SERIES, PACIFIC BEACH TRIM OR APPROVED

3) ALL DOOR CLOSERS SHALL BE UL LISTED AND SHALL MEET REQUIREMENTS OF ANSI/BHMA A I 56.4 GRADE 2. DOOR

CLOSERS SHALL BE AS MANUFACTURED BY YALE OR APPROVED EQUAL. 4) "WD" DOORS SHALL BE SOLID CORE BIRCH, STAIN FINISH

5) "IM" DOORS SHALL BE INSULATED PAINTED STEEL 6) DOOR TYPES WITH "P" INDICATE PANIC HARDWARE SHALL BE PROVIDED.

OPTION SIDING

BRICK

AS SHOWN 7/16/20 Design By: CAD By:

Checked By: Project No.: 17032

LEGEND

FULL HEIGHT STUD WALL


STUD KNEE WALL

CMU WALL

BRICK VENEER

CONCRETE WALL

Sheet No.

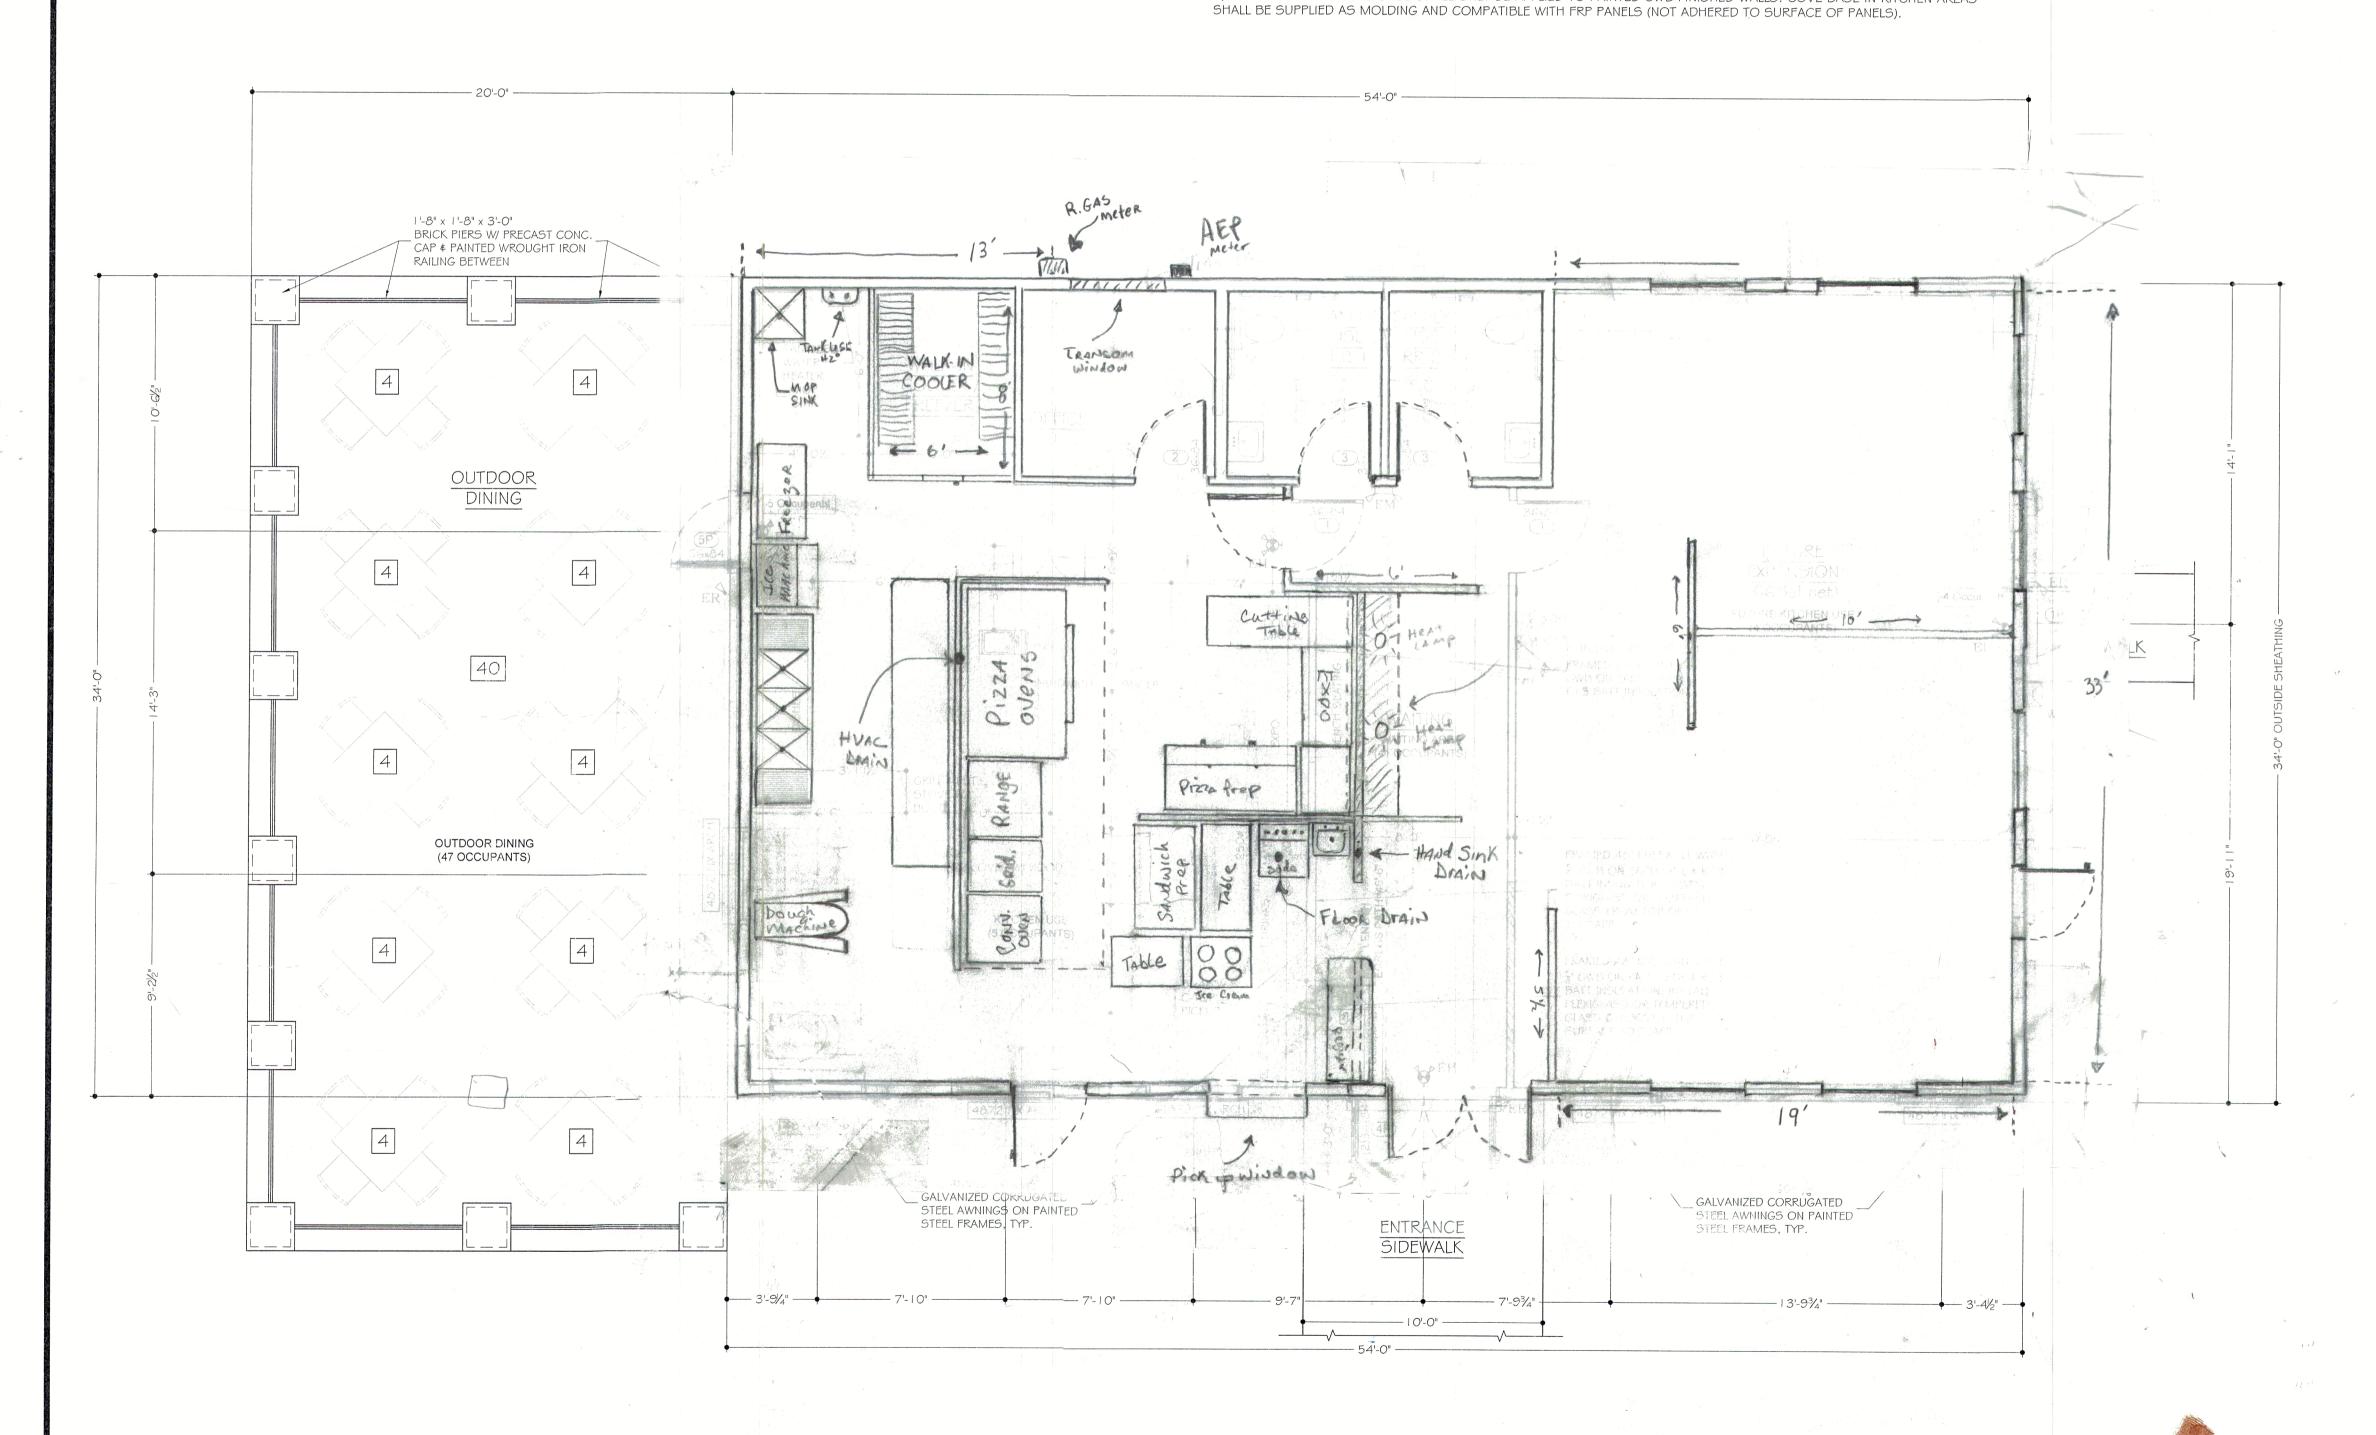

FLOOR PLAN & LIFE SAFETY

SCALE: 1/4" = 1'- 0"