


6/3/2021 10:36:22 AM

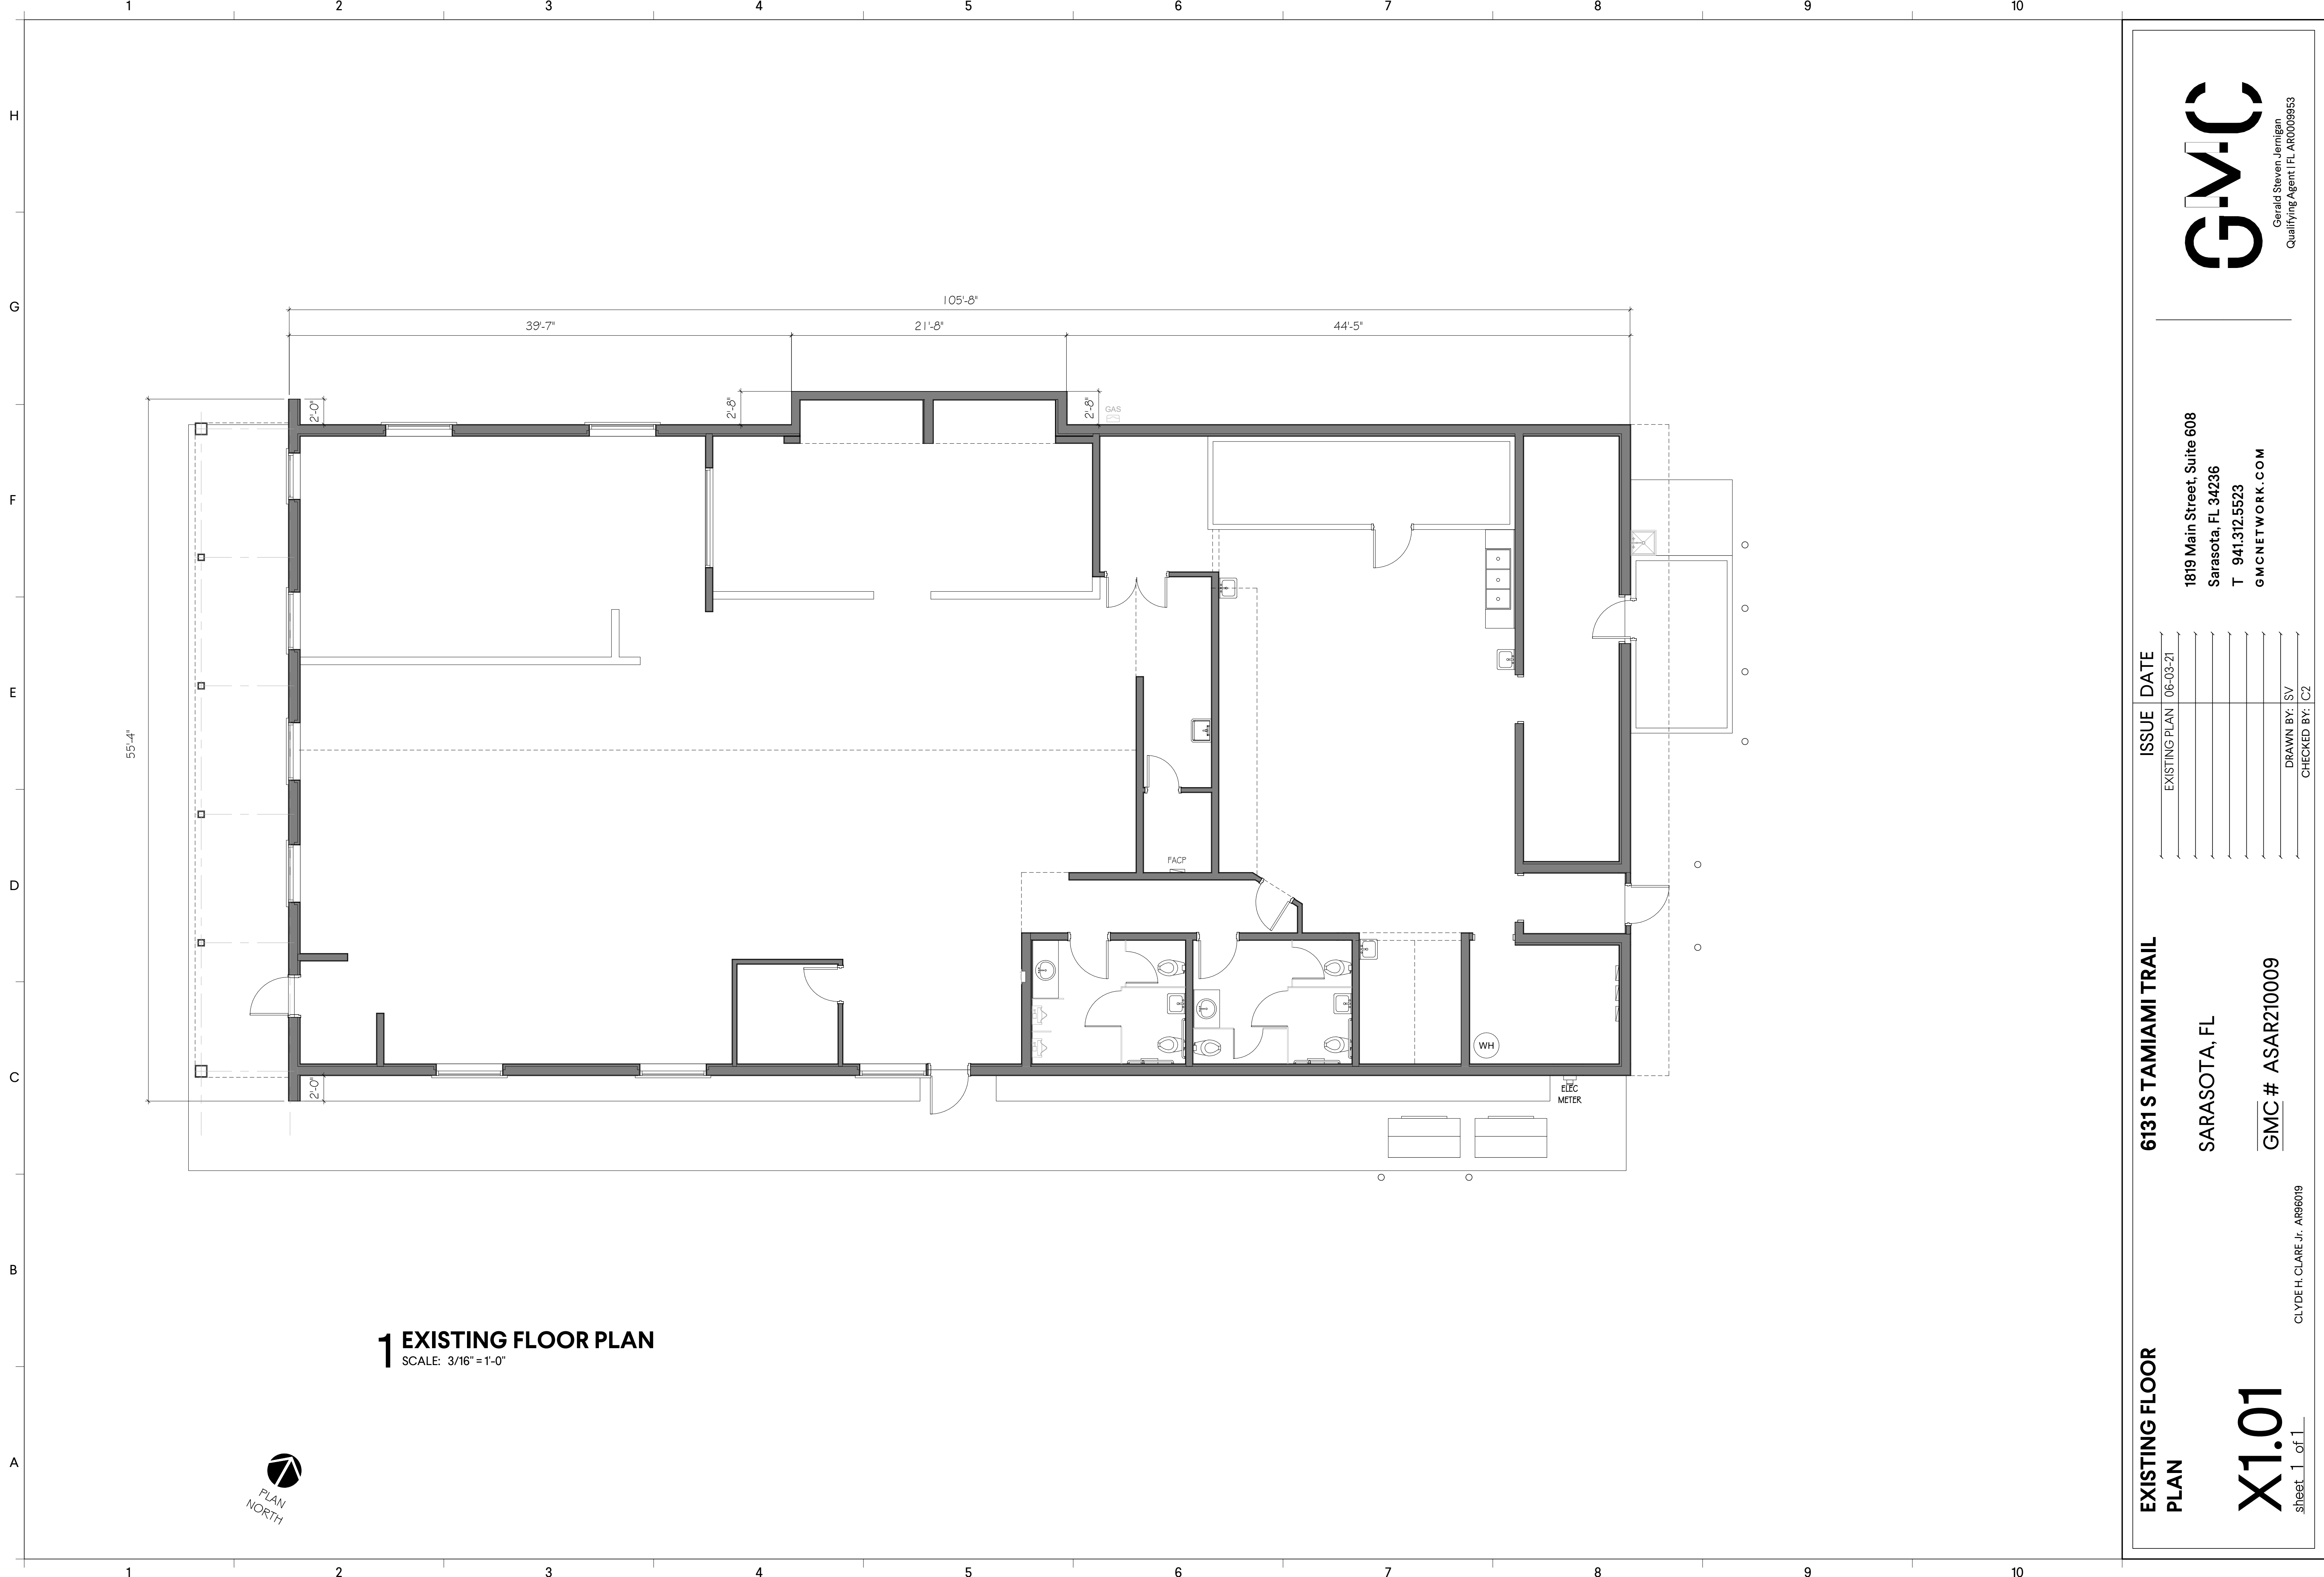

1 EXISTING FLOOR PLAN
SCALE: 3/16" = 1'-0"



EXISTING FLOOR PLAN

X1.01
sheet 1 of 1

6131 S TAMiami TRAIL

SARASOTA, FL

GMC # ASAR210009

CLYDE H. CLARE JR. ARS6019

ISSUE	DATE
EXISTING PLAN	06-03-21

DRAWN BY: SV

CHECKED BY: C2

1819 Main Street, Suite 608
Sarasota, FL 34236
T 941.312.5523
GMCNETWORK.COM

