


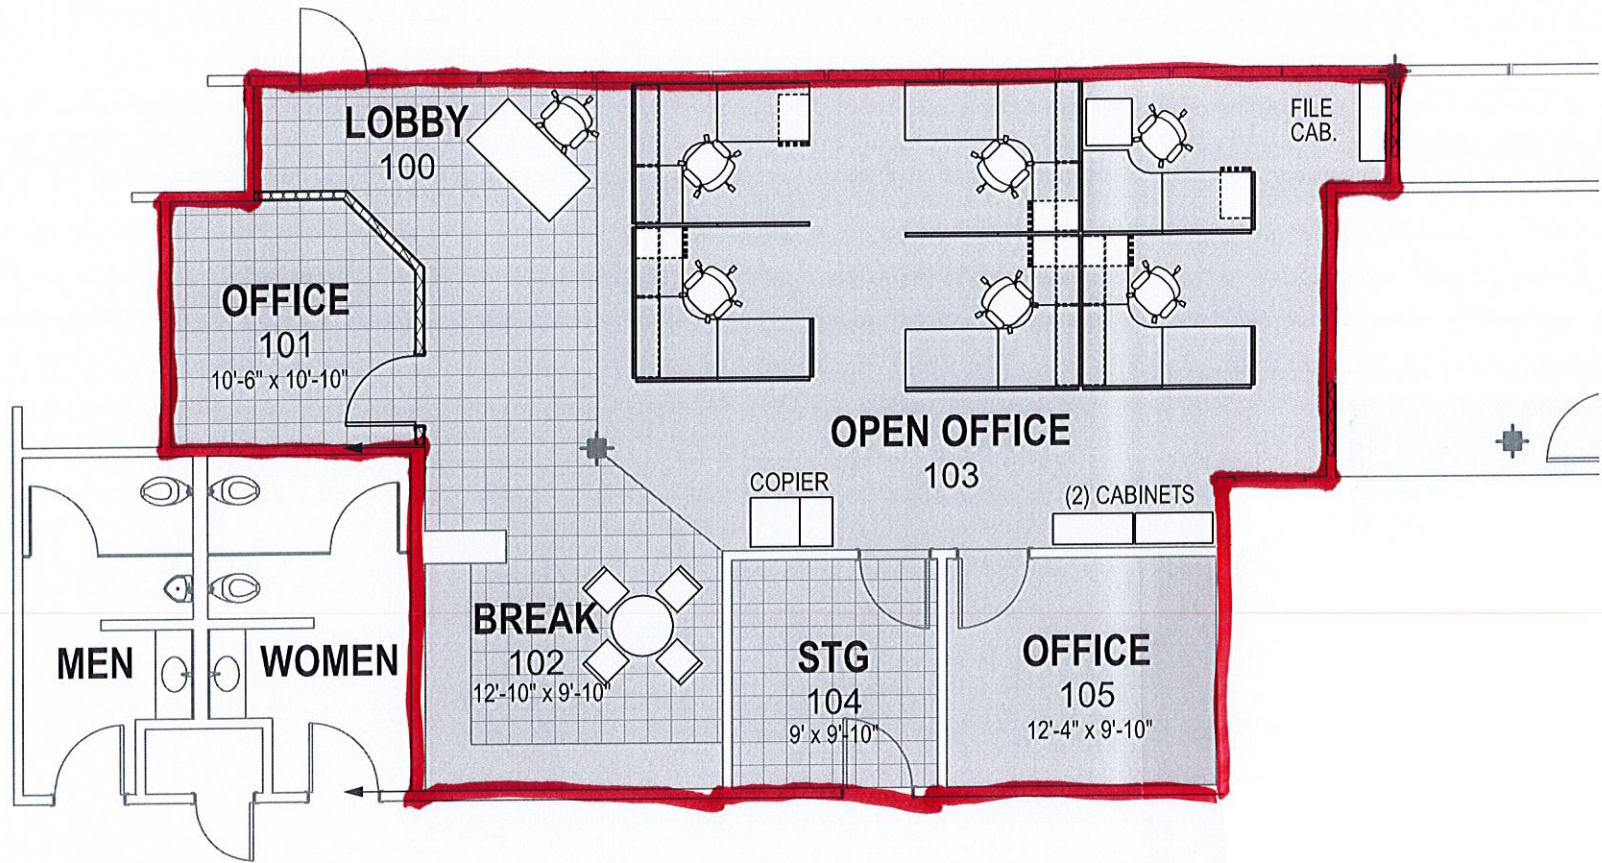

1

FLOOR PLAN "A"

SCALE: 1/8" = 1'-0"